




**KEY**

- Proposed Disabled Bay
- Permit Holders Bays

© Crown Copyright. Licence: OS AC0000849956  
Brighton & Hove City Council 2024.

Parking Design & Implementation Brighton & Hove City Council	
Project : Proposed installation of Disabled Bay in Millers Road	Scale: Not to Scale
Reason : To provide disabled parking space in the area	Date Drawn: November 2026
	Drawn: D.C.
	Drawing Number: BHCC-DPB-CPZA-PP



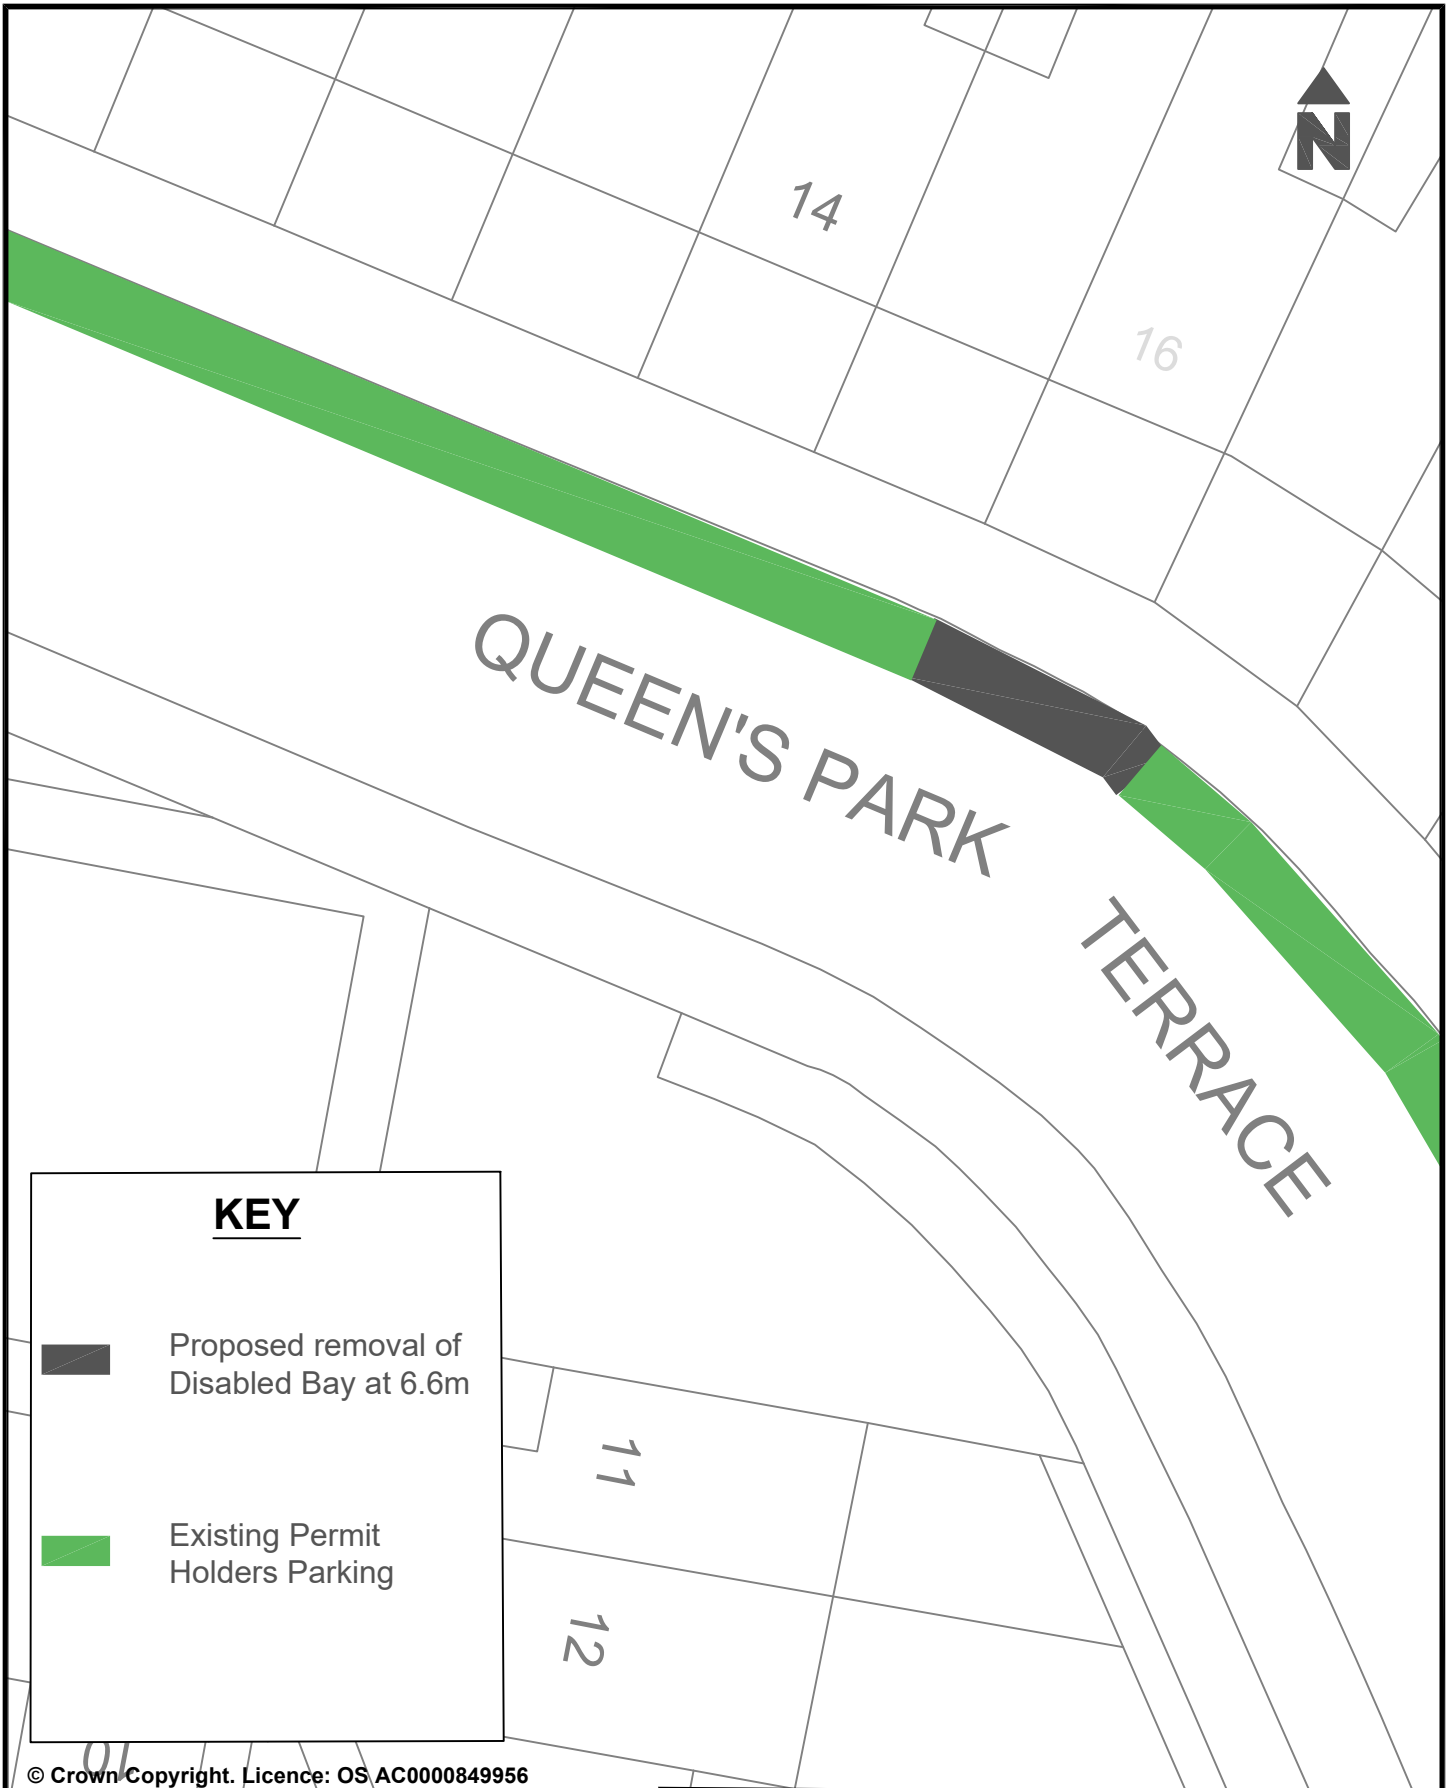

**KEY**




Proposed removal of Disabled Bay at 6.6m



Existing Permit Holders Parking

© Crown Copyright. Licence: OS AC0000849956  
Brighton & Hove City Council 2024.

Project : Proposed removal of a Disabled Parking space to increase Permit Holder Parking.		Parking Design & Implementation		Brighton & Hove City Council	
		Scale : NTS			
Reason : To remove a Disabled Parking space in the area as requested as no longer required.		Date Drawn : NOV 25			
		Drawn : DT Drawing Number : BHCC-DPB-CPZC-REVOKE-QP			



**KEY**




Proposed removal of Disabled Bay at 6.6m



Existing Shared Use Parking Bays

© Crown Copyright. Licence: OS AC0000849956  
Brighton & Hove City Council 2024.

Parking Design & Implementation		Brighton & Hove City Council
Project : Proposed removal of a Disabled Parking space to increase Shared Use Parking.	Scale : NTS	 <b>Brighton &amp; Hove City Council</b>
	Date Drawn : NOV 25	
Reason : To remove a Disabled Parking space in the area as requested as no longer required.	Drawn : DT	
Drawing Number : BHCC-DPB-CPZC-REVOKE-QP		



**KEY**




Proposed removal of Disabled Bay at 6.6m



Existing Shared Use Parking Bays

© Crown Copyright. Licence: OS AC0000849956  
Brighton & Hove City Council 2024.

Project : Proposed removal of a Disabled Parking space to increase Shared Use Parking.		Parking Design & Implementation		Brighton & Hove City Council	
		Scale : NTS		 <b>Brighton &amp; Hove City Council</b>	
Reason : To remove a Disabled Parking space in the area as requested as no longer required.		Date Drawn : NOV 25			
		Drawn : DT Drawing Number : BHCC-DPB-CPZC-REVOKE-QP			




**KEY**

- Proposed Disabled Bay
- Permit Holders Bays
- Existing Disabled Bay

© Crown Copyright. Licence: OS AC0000849956  
Brighton & Hove City Council 2024.

Parking Design & Implementation Brighton & Hove City Council	
Project : Proposed installation of Disabled Bay	Scale: Not to Scale
	Date Drawn: December 2025
Reason : To provide disabled parking space in the area	Drawn: D.C.
	Drawing Number: BHCC-DPB-CPZC-QP



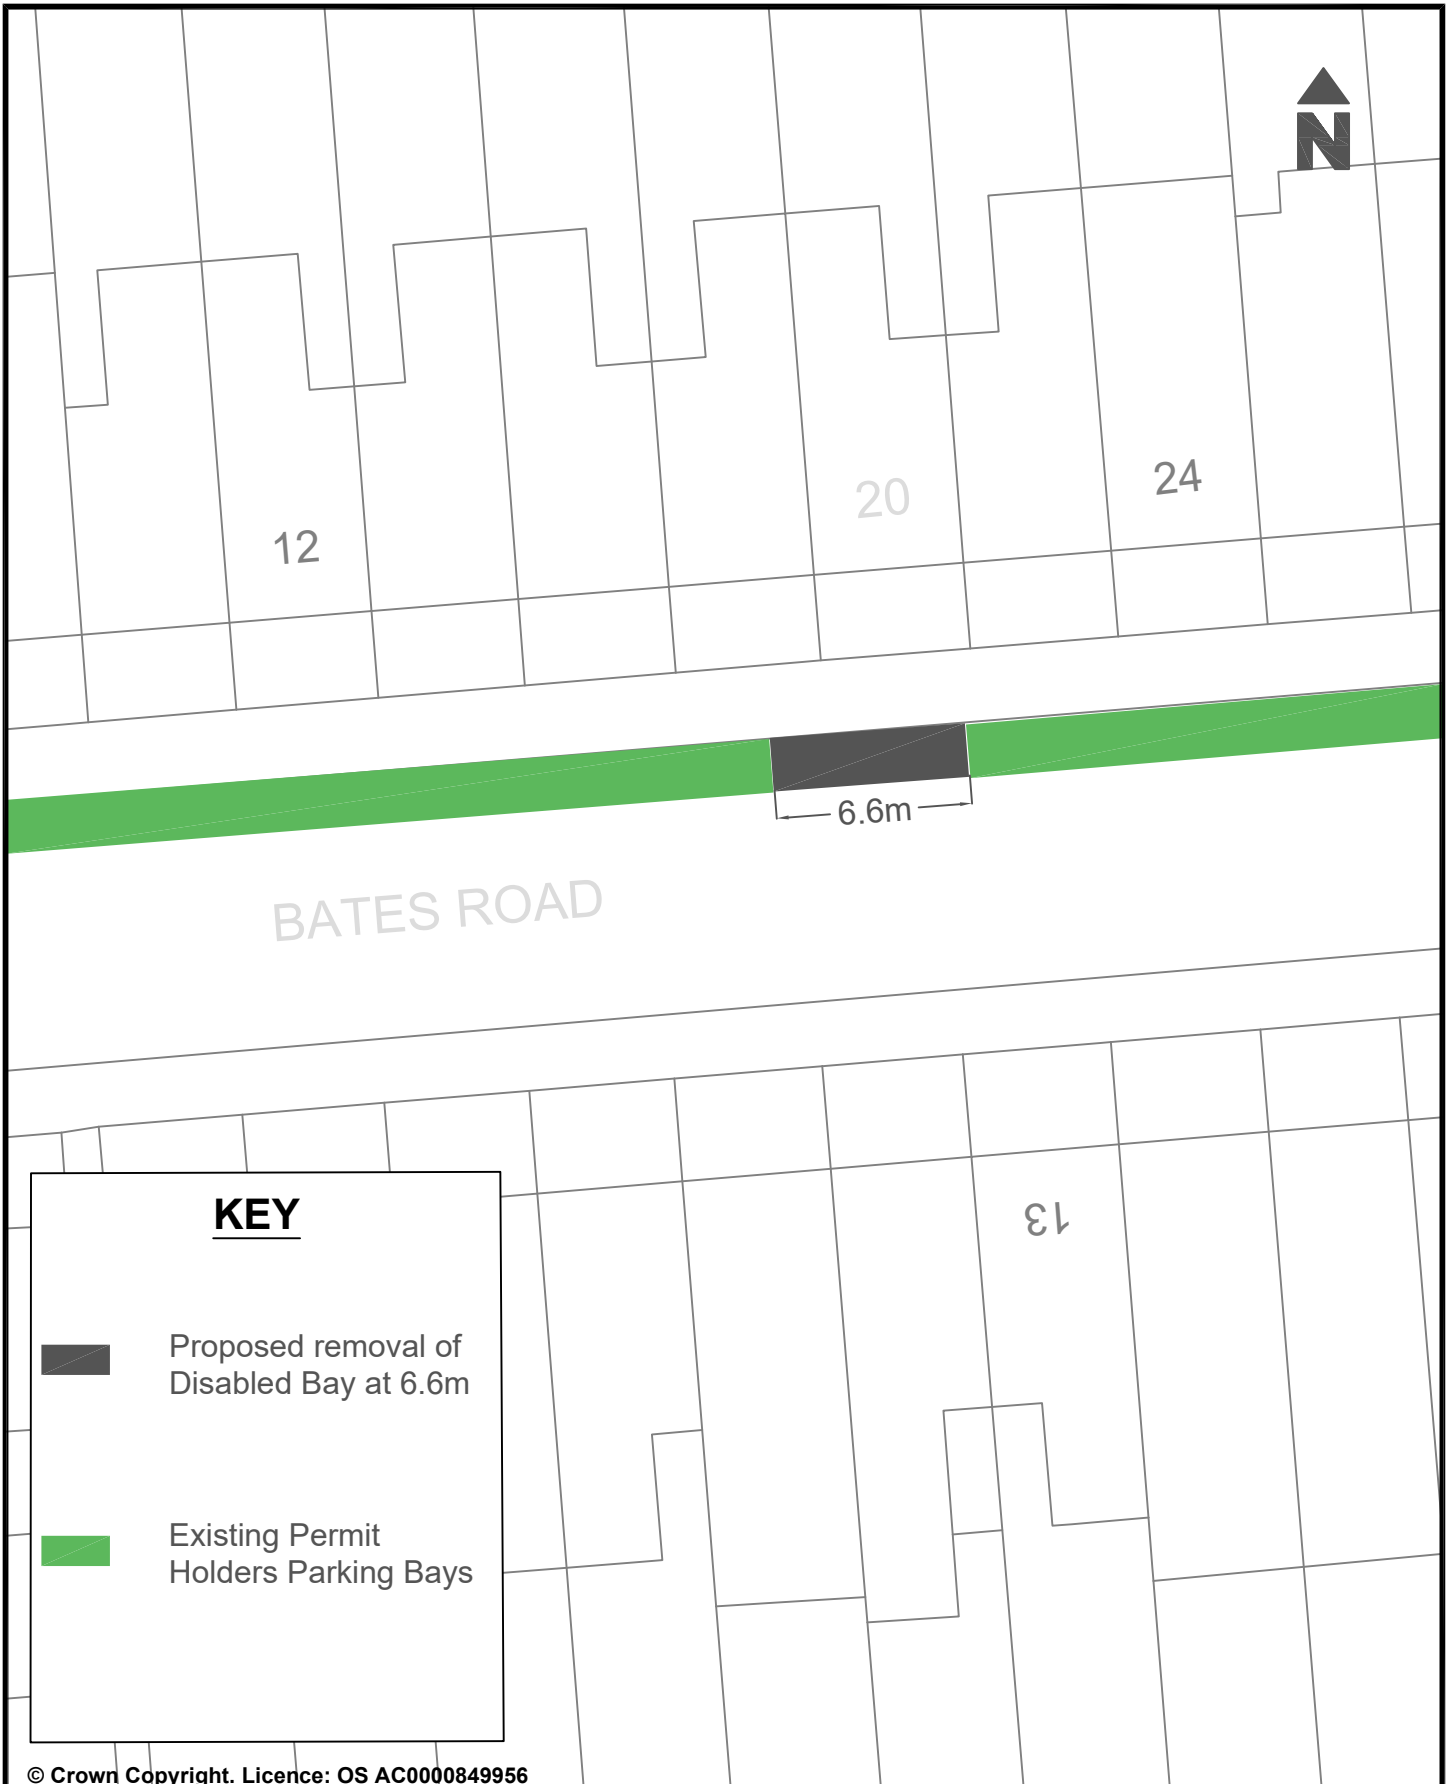

**KEY**




Proposed removal of Disabled Bay at 6.6m



Existing Permit Holders Parking Bays

© Crown Copyright. Licence: OS AC0000849956  
Brighton & Hove City Council 2024.

Project : Proposed removal of a Disabled Parking space to increase Permit Holder Parking Bays.		Parking Design & Implementation		Brighton & Hove City Council	
		Scale : NTS			
Reason : To remove a Disabled Parking space in the area as requested as no longer required.		Date Drawn : NOV 25			
		Drawn : DT Drawing Number : BHCC-DPB-CPZF-REVOKE-PP			

13

25



SANDGATE ROAD

6.6m

**KEY**



Proposed installation of a Disabled Parking space at 6.6 metres.



Existing Permit Parking Bays.

36

38

© Crown Copyright. Licence: OS AC0000849956  
Brighton & Hove City Council 2024.

Parking Design & Implementation

Brighton & Hove City Council

Project : Proposed installation of a Disabled Parking Space.

Scale : NTS


Date Drawn : JAN 26

Reason : To provide additional Disabled Parking spaces in the area as requested.





Drawn : DT

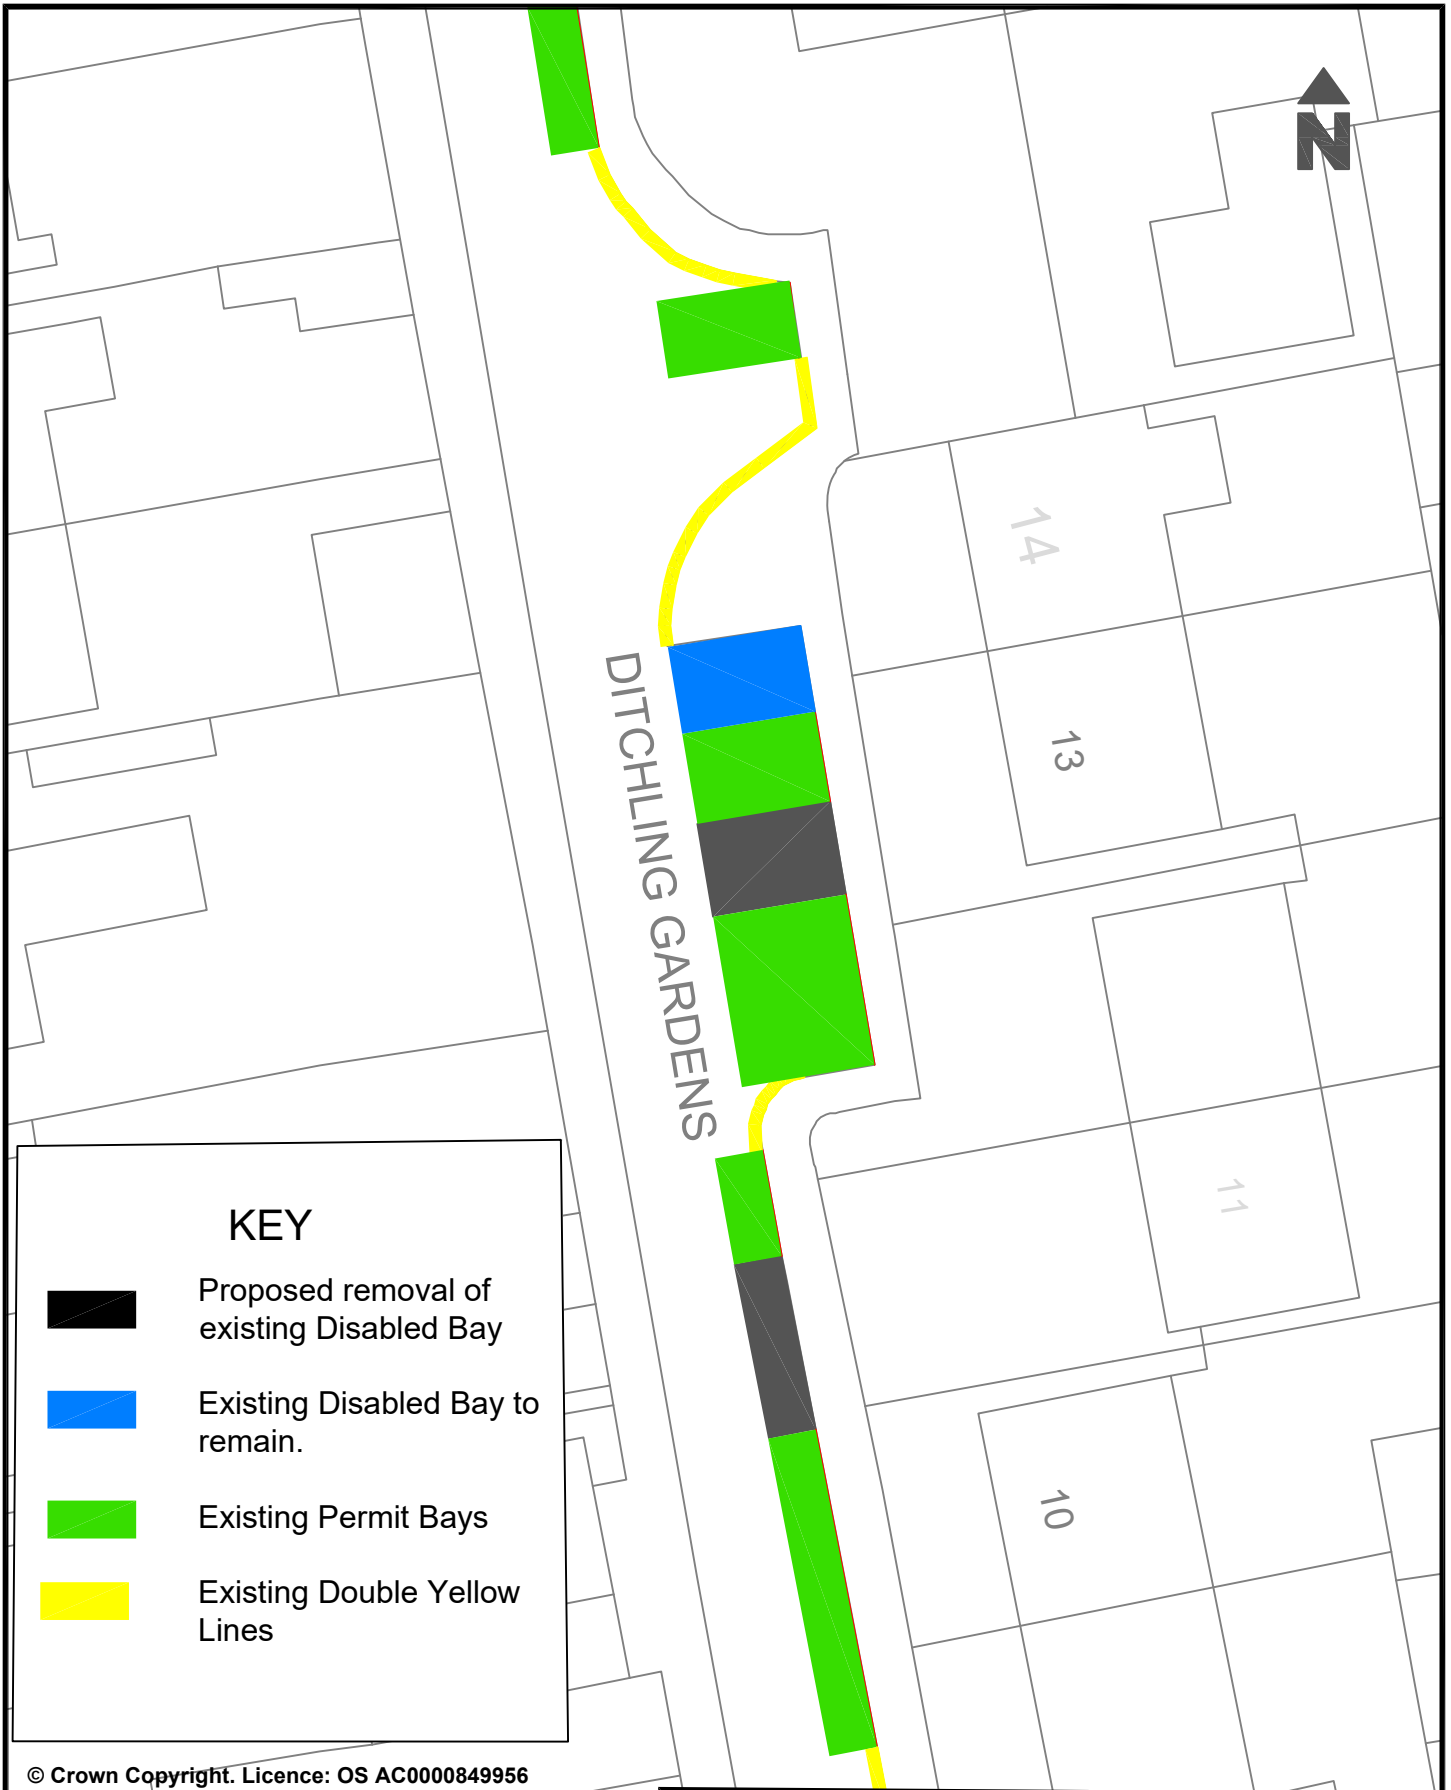Drawing Number : BHCC-DPB-CPZF-HF






**KEY**

-  Proposed removal of existing Disabled Bay
-  Existing Disabled Bay to remain.
-  Existing Permit Bays
-  Existing Double Yellow Lines





© Crown Copyright. Licence: OS AC0000849956  
Brighton & Hove City Council 2024.

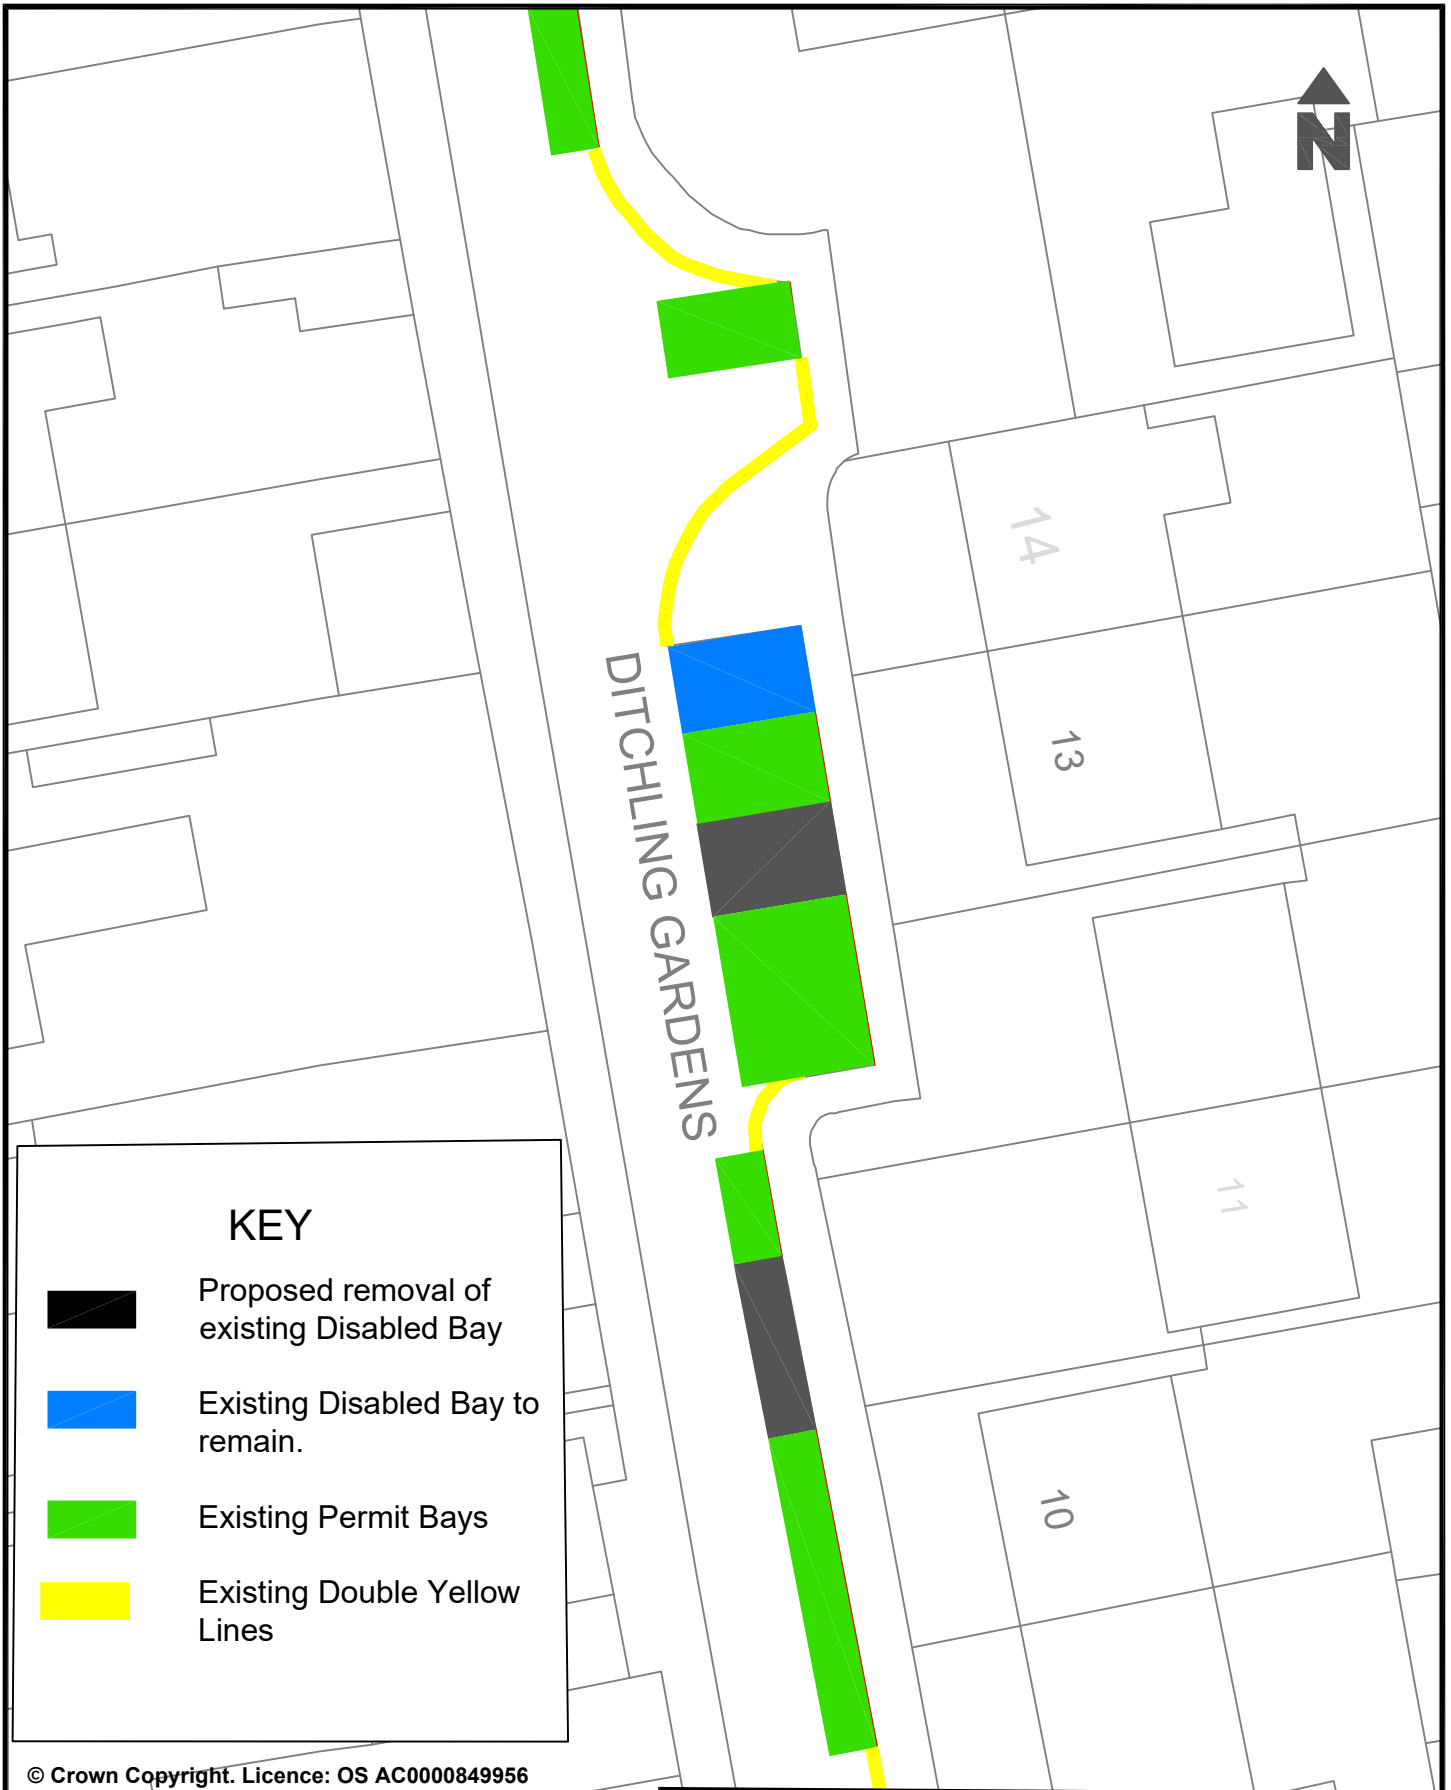Parking Design & Implementation		Brighton & Hove City Council
Project: Proposed removal of a Disabled Parking space to increase Permit Holders Parking.	Scale: Not To Scale	
	Date Drawn: December 2025	
Reason: To remove a Disabled Parking space in the area as requested as no longer required.	Drawn: NC	
	Drawing Number: BHCC-DPB-CPZG-REVOKE-HF	





**KEY**

-  Proposed removal of existing Disabled Bay
-  Existing Disabled Bay to remain.
-  Existing Permit Bays
-  Existing Double Yellow Lines

© Crown Copyright. Licence: OS AC0000849956  
Brighton & Hove City Council 2024.

Parking Design & Implementation		Brighton & Hove City Council
Project: Proposed removal of a Disabled Parking space to increase Permit Holders Parking.	Scale: Not To Scale	
	Date Drawn: December 2025	
Reason: To remove a Disabled Parking space in the area as requested as no longer required.	Drawn: NC	
	Drawing Number: BHCC-DPB-CPZG-REVOKE-HF	





**KEY**



Proposed removal of existing Disabled Bay



Existing Disabled Bay to remain.



Existing Permit Bays



Existing Double Yellow Lines

© Crown Copyright. Licence: OS AC0000849956  
Brighton & Hove City Council 2024.

Project: Proposed removal of a Disabled Parking space to increase Permit Holders Parking.

Reason: To remove a Disabled Parking space in the area as requested as no longer required.

Parking Design & Implementation Brighton & Hove City Council


Scale: Not To Scale

Date Drawn: December 2025






Drawn: NC

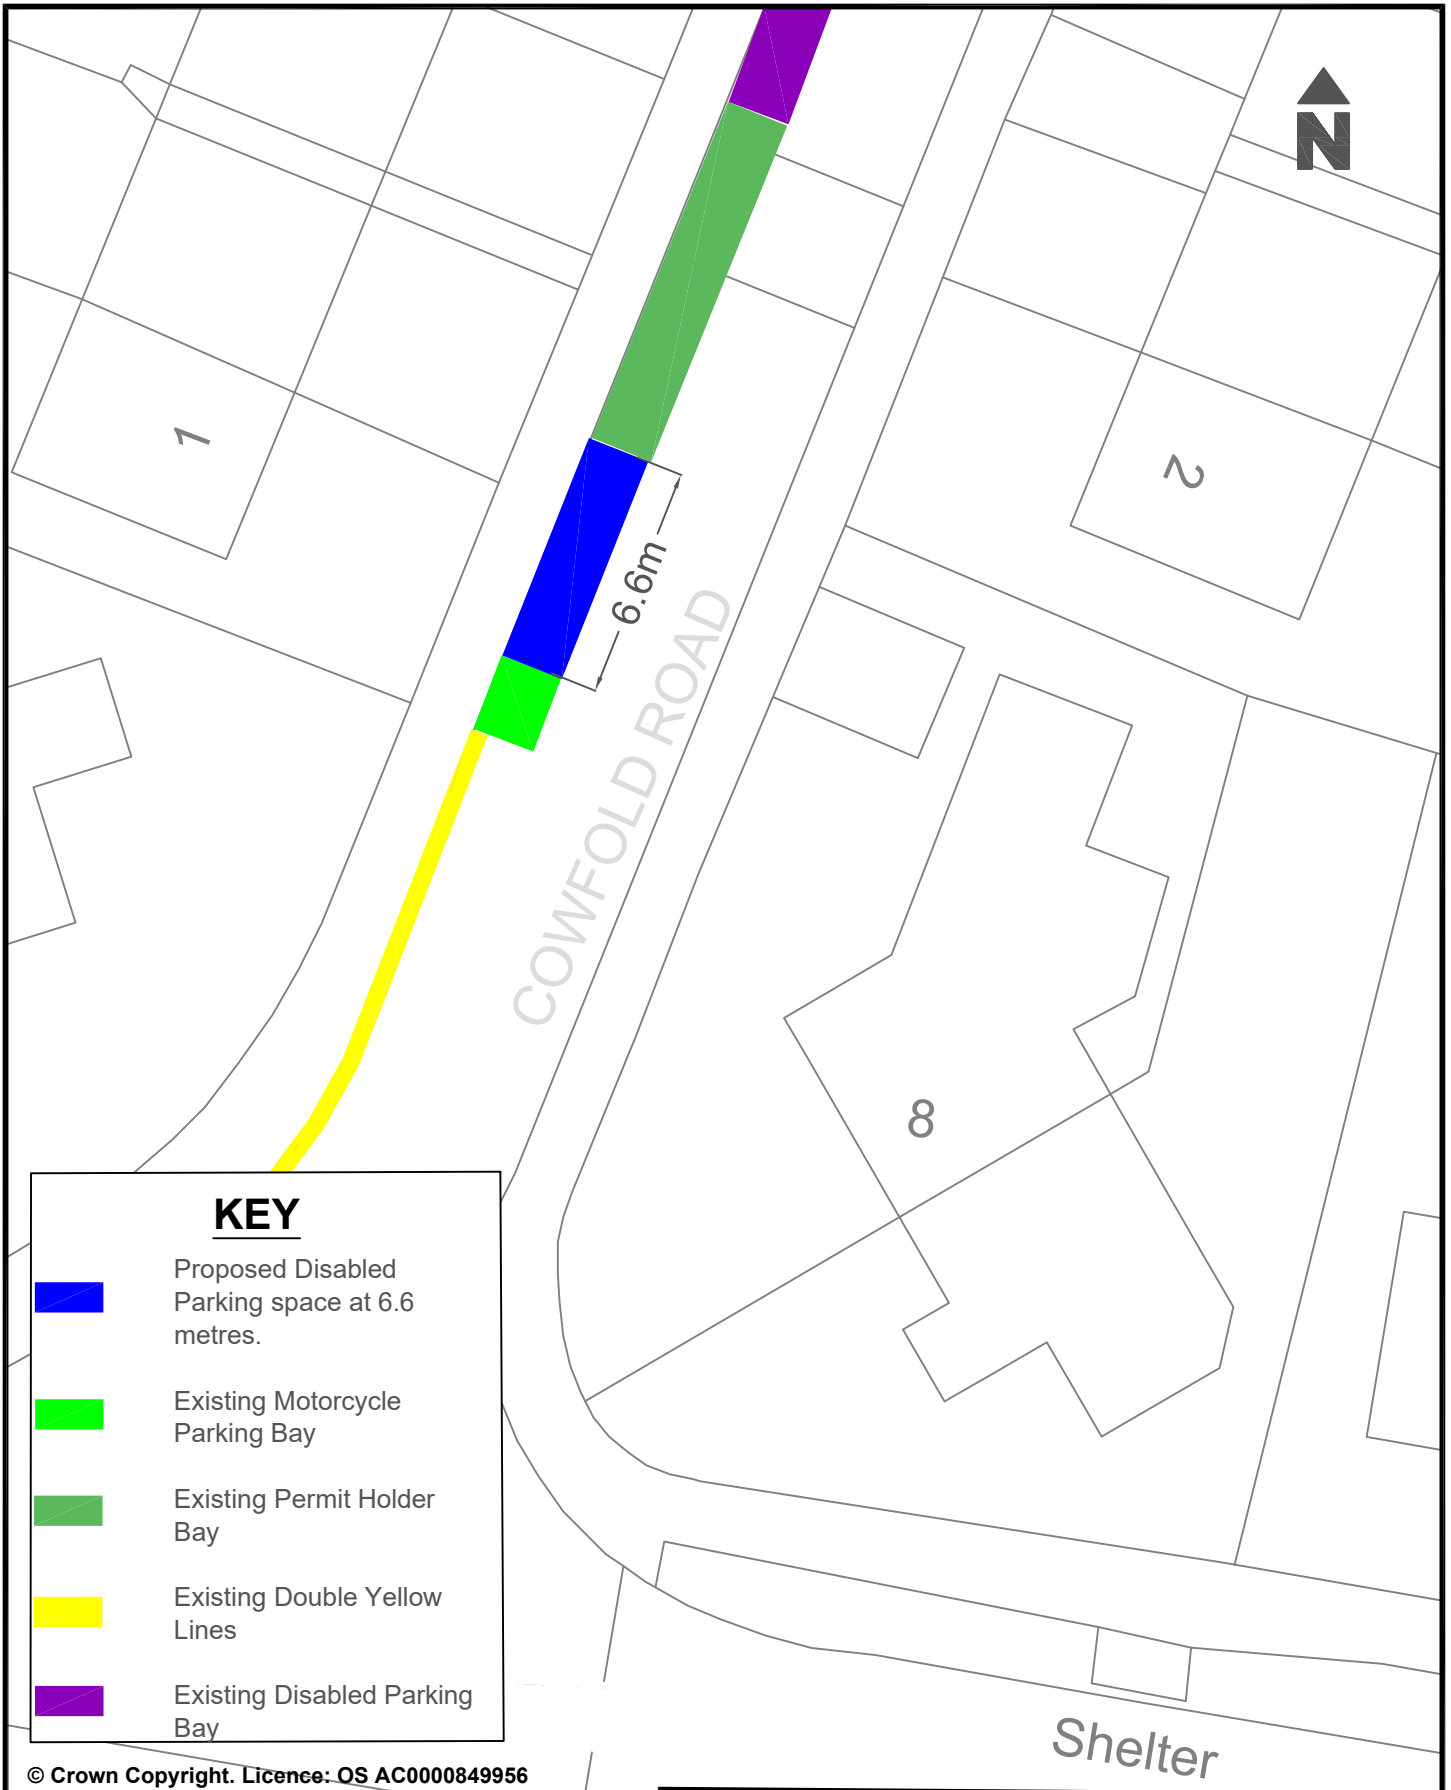Drawing Number: BHCC-DPB-CPZG-REVOKE-HF









**KEY**

-  Proposed Disabled Parking space at 6.6 metres.
-  Existing Motorcycle Parking Bay
-  Existing Permit Holder Bay
-  Existing Double Yellow Lines
-  Existing Disabled Parking Bay


© Crown Copyright. Licence: OS AC0000849956  
Brighton & Hove City Council 2024.

		Parking Design & Implementation	Brighton & Hove City Council
Project : Proposed installation of a Disabled Parking space		Scale : NTS	 <b>Brighton &amp; Hove City Council</b>
Reason : To provide additional Disabled Parking spaces in the area as requested.		Date Drawn : NOV 25	
		Drawn : DT	
		Drawing Number : BHCC-DPB-CPZH-WM	



KEY	
	Proposed Disabled Bay
	Motorcycle Bay
	Permit Bay

© Crown Copyright. Licence: OS AC0000849956  
Brighton & Hove City Council 2024.


Project : Proposed installation of Disabled Bay		Parking Design & Implementation Brighton & Hove City Council	
Reason : To provide disabled parking space in the area	Scale: Not to Scale	 <b>Brighton &amp; Hove City Council</b>	
	Date Drawn: November 2026		
Drawn: D.C.	Drawing Number: BHCC-DPB-CPZH-WM		




**KEY**

- Proposed Disabled Bay
- Permit Holders Bays

© Crown Copyright. Licence: OS AC0000849956  
Brighton & Hove City Council 2024.


Project : Proposed installation of Disabled Bay		Parking Design & Implementation Brighton & Hove City Council	
		Scale: Not to Scale	
Reason : To provide disabled parking space in the area		Date Drawn: January 2026	
		Drawn: D.C.	
		Drawing Number: BHCC-DPB-CPZH-WM	

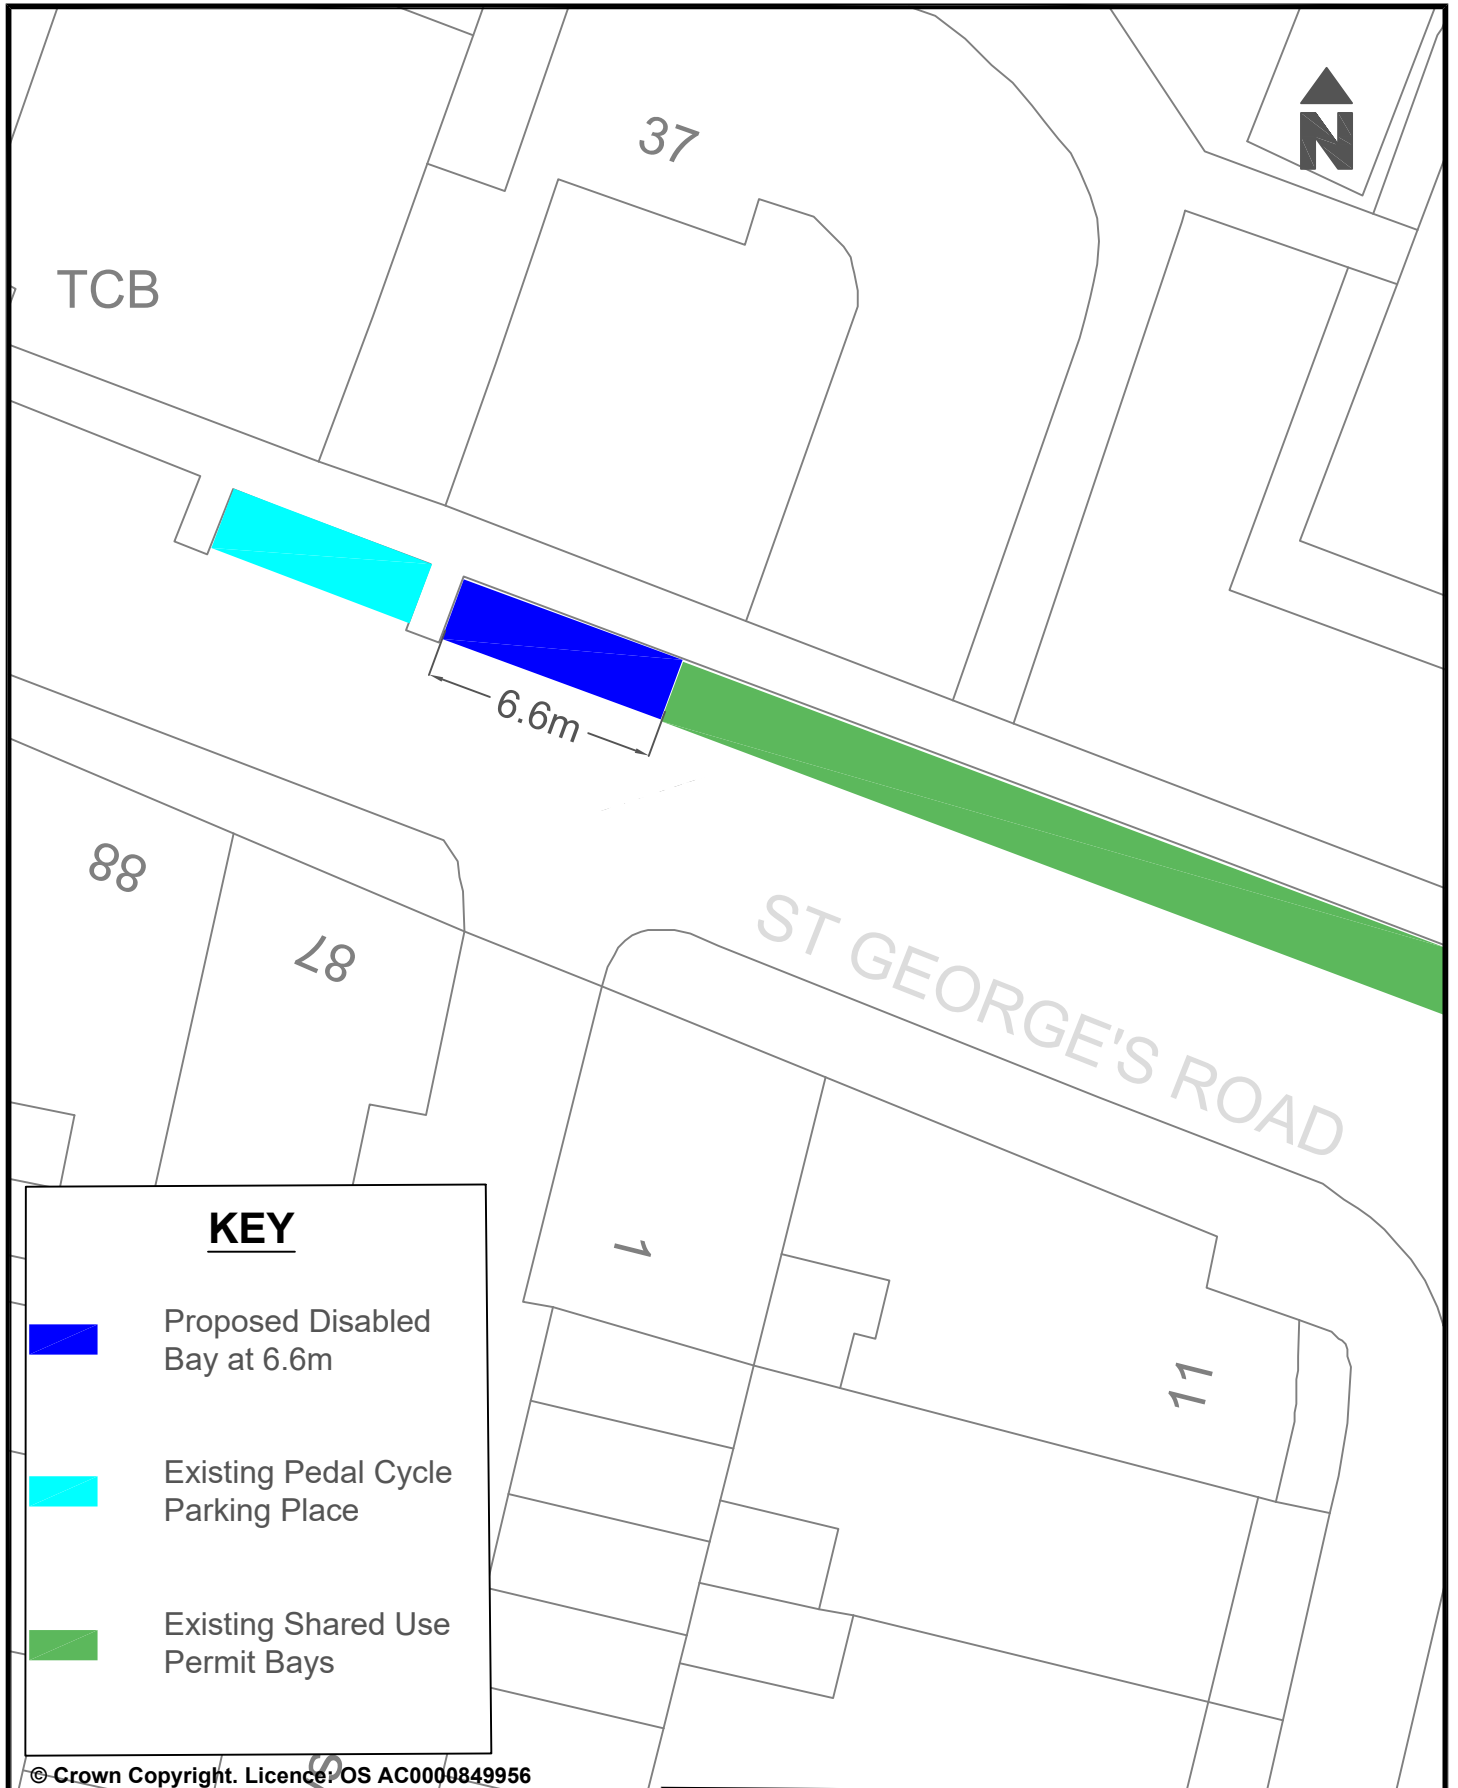

**KEY**

-  Proposed Disabled Bay at 6.6m
-  Existing Pedal Cycle Parking Place
-  Existing Shared Use Permit Bays

© Crown Copyright. Licence: OS AC0000849956  
Brighton & Hove City Council 2024.

Parking Design & Implementation		Brighton & Hove City Council
Project : Proposed installation of a Disabled Parking space.	Scale : NTS	 <b>Brighton &amp; Hove City Council</b>
	Date Drawn : NOV 25	
Reason : To provide additional disabled parking spaces in the area as requested.	Drawn : DT	
	Drawing Number : BHCC-DPB-CPZH-KT	



**KEY**




Proposed removal of a Disabled Parking space at 5.5 metres.



Existing Permit Parking Bays.

© Crown Copyright. Licence: OS AC0000849956  
Brighton & Hove City Council 2024.

Parking Design & Implementation		Brighton & Hove City Council
Project : Proposed removal of a Disabled Parking Space.	Scale : NTS	 <b>Brighton &amp; Hove City Council</b>
	Date Drawn : JAN 26	
Reason : To provide additional permit parking spaces in the area and removal of Disabled Bay no longer required as requested.	Drawn : DT	
	Drawing Number : BHCC-DPB-REVOKE-CPZJ-HF	



**KEY**




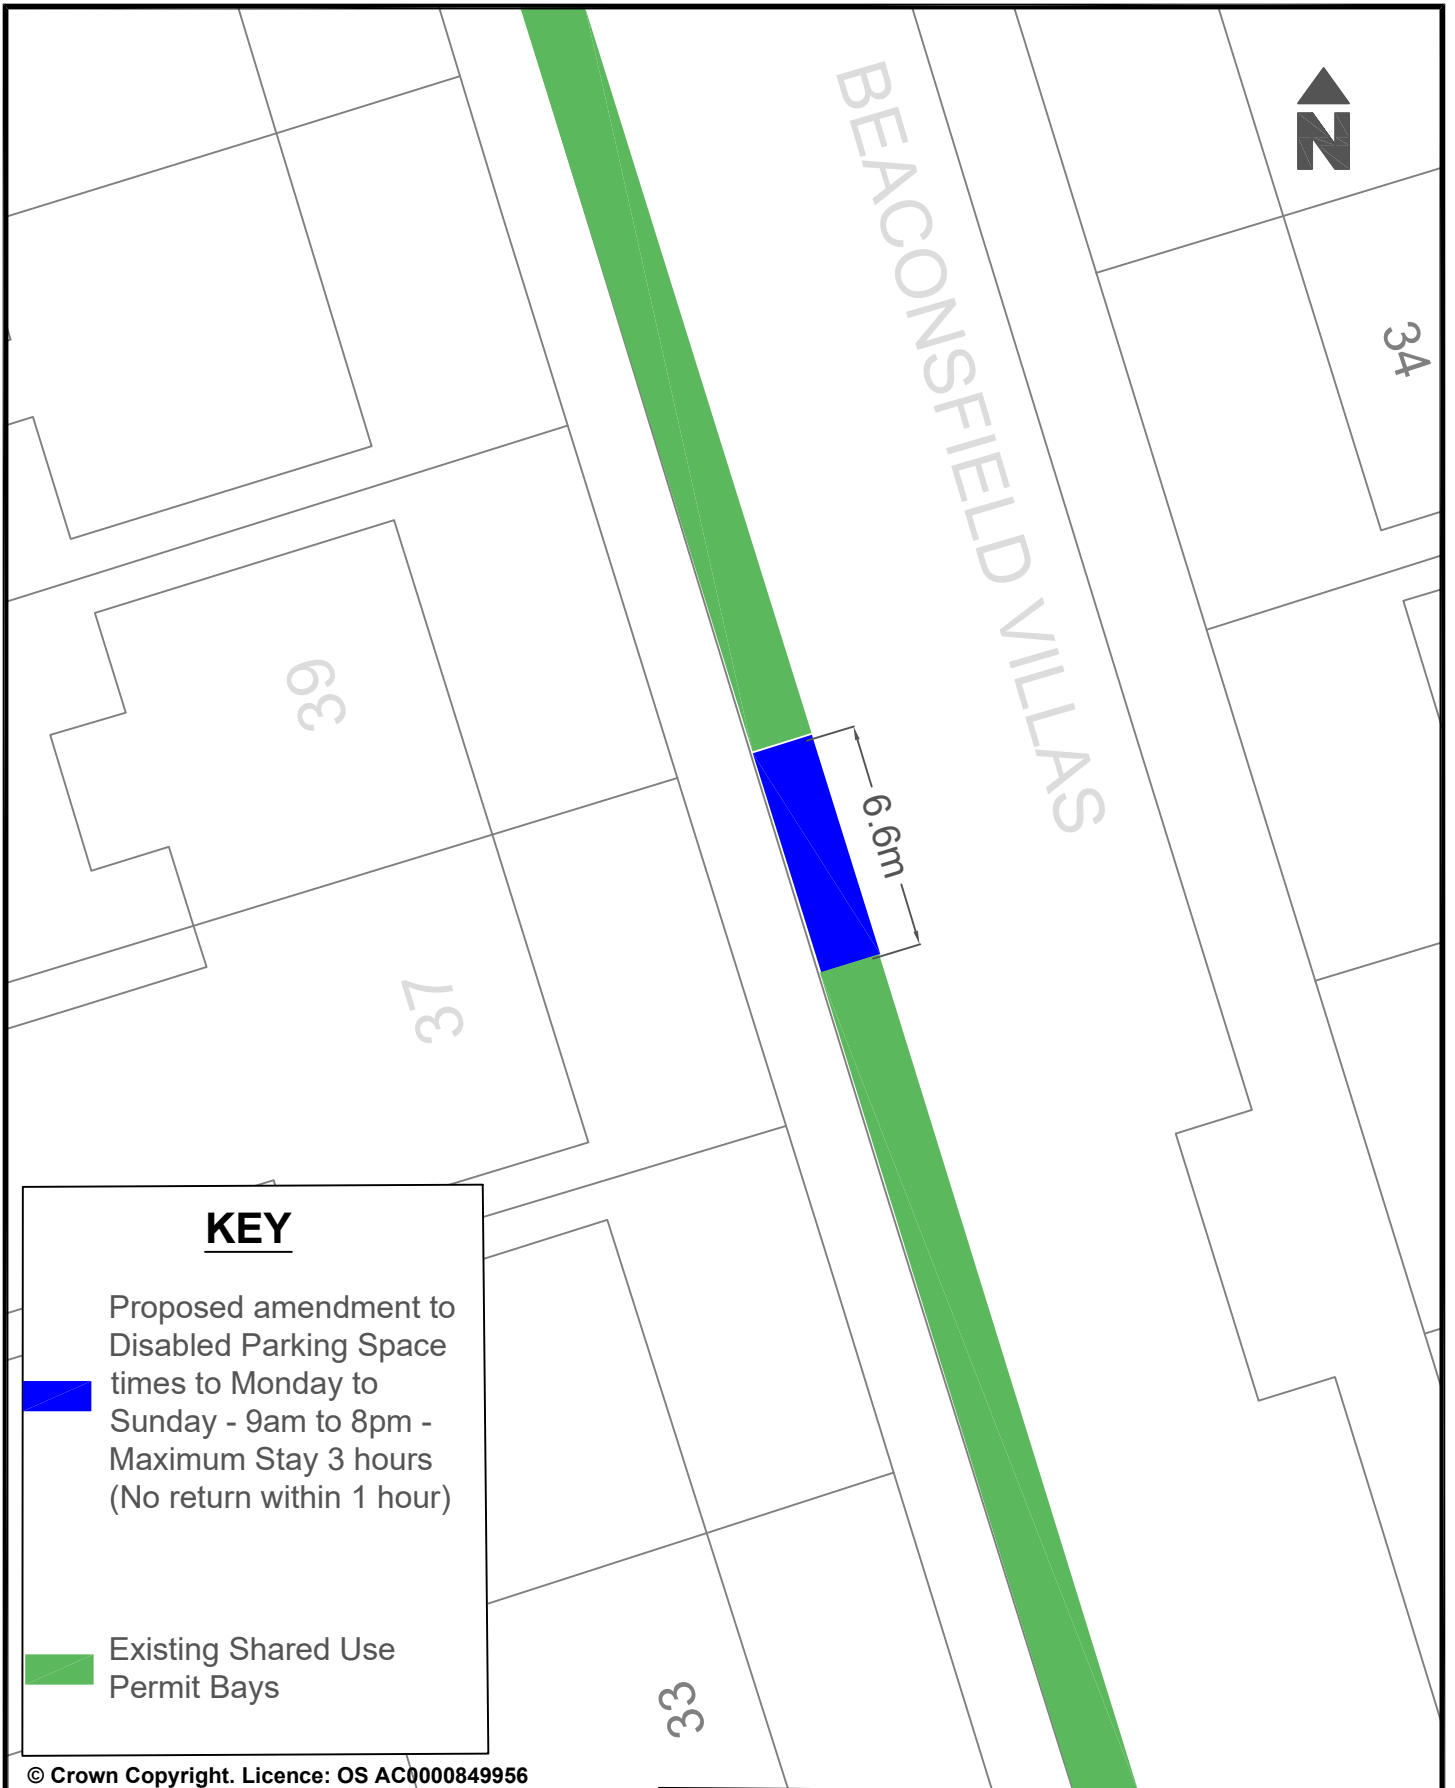
Proposed removal of Disabled Bay at 5.5m



Existing Permit Holders Parking Bays

© Crown Copyright. Licence: OS AC0000849956  
Brighton & Hove City Council 2024.

		Parking Design & Implementation	Brighton & Hove City Council
Project : Proposed removal of a Disabled Parking space to increase Permit Holders Parking.	Scale : NTS		 <b>Brighton &amp; Hove City Council</b>
	Date Drawn : NOV 25		
Reason : To remove a Disabled Parking space in the area as requested as no longer required.	Drawn : DT		
	Drawing Number : BHCC-DPB-CPZJ-REVOKE-RH		



**KEY**


Proposed amendment to Disabled Parking Space times to Monday to Sunday - 9am to 8pm - Maximum Stay 3 hours (No return within 1 hour)





Existing Shared Use Permit Bays




© Crown Copyright. Licence: OS AC0000849956  
Brighton & Hove City Council 2024.

Parking Design & Implementation		Brighton & Hove City Council
Project : Proposed amendment to restrictions of a Disabled Parking space.	Scale : NTS	 <b>Brighton &amp; Hove City Council</b>
	Date Drawn : DEC 25	
Reason : To improve availability for blue badge users requiring bay for local facilities as requested.	Drawn : DT	
	Drawing Number : BHCC-DPB-CPZJ-HF	







<b>KEY</b>	
	Proposed Disabled Bay
	Permit Holders Only Bays

© Crown Copyright. Licence: OS AC0000849956  
Brighton & Hove City Council 2024.


Project : Proposed installation of Disabled Bay		Parking Design & Implementation Brighton & Hove City Council	
		Scale: Not to Scale	
Reason : To provide disabled parking space in the area	Date Drawn: November 2026		
	Drawn: D.C.		
		Drawing Number: BHCC-DPB-CPZJ-RH	




**KEY**

-  Proposed Disabled Bay at 6.6m.
-  Existing Shared Use Parking Bays.
-  Existing Pedal Cycle Parking.
-  Existing Double Yellow Lines.

© Crown Copyright. Licence: OS AC0000849956  
Brighton & Hove City Council 2024.

Parking Design & Implementation		Brighton & Hove City Council
Project : Proposed installation of a Disabled Parking space.	Scale : Not scaled	 <b>Brighton &amp; Hove City Council</b>
	Date Drawn : November 2025	
Reason: To provide additional Disabled Parking spaces in the area as requested.	Drawn : NC	
		Drawing Number : BHCC-DPB-CPZJ-RH

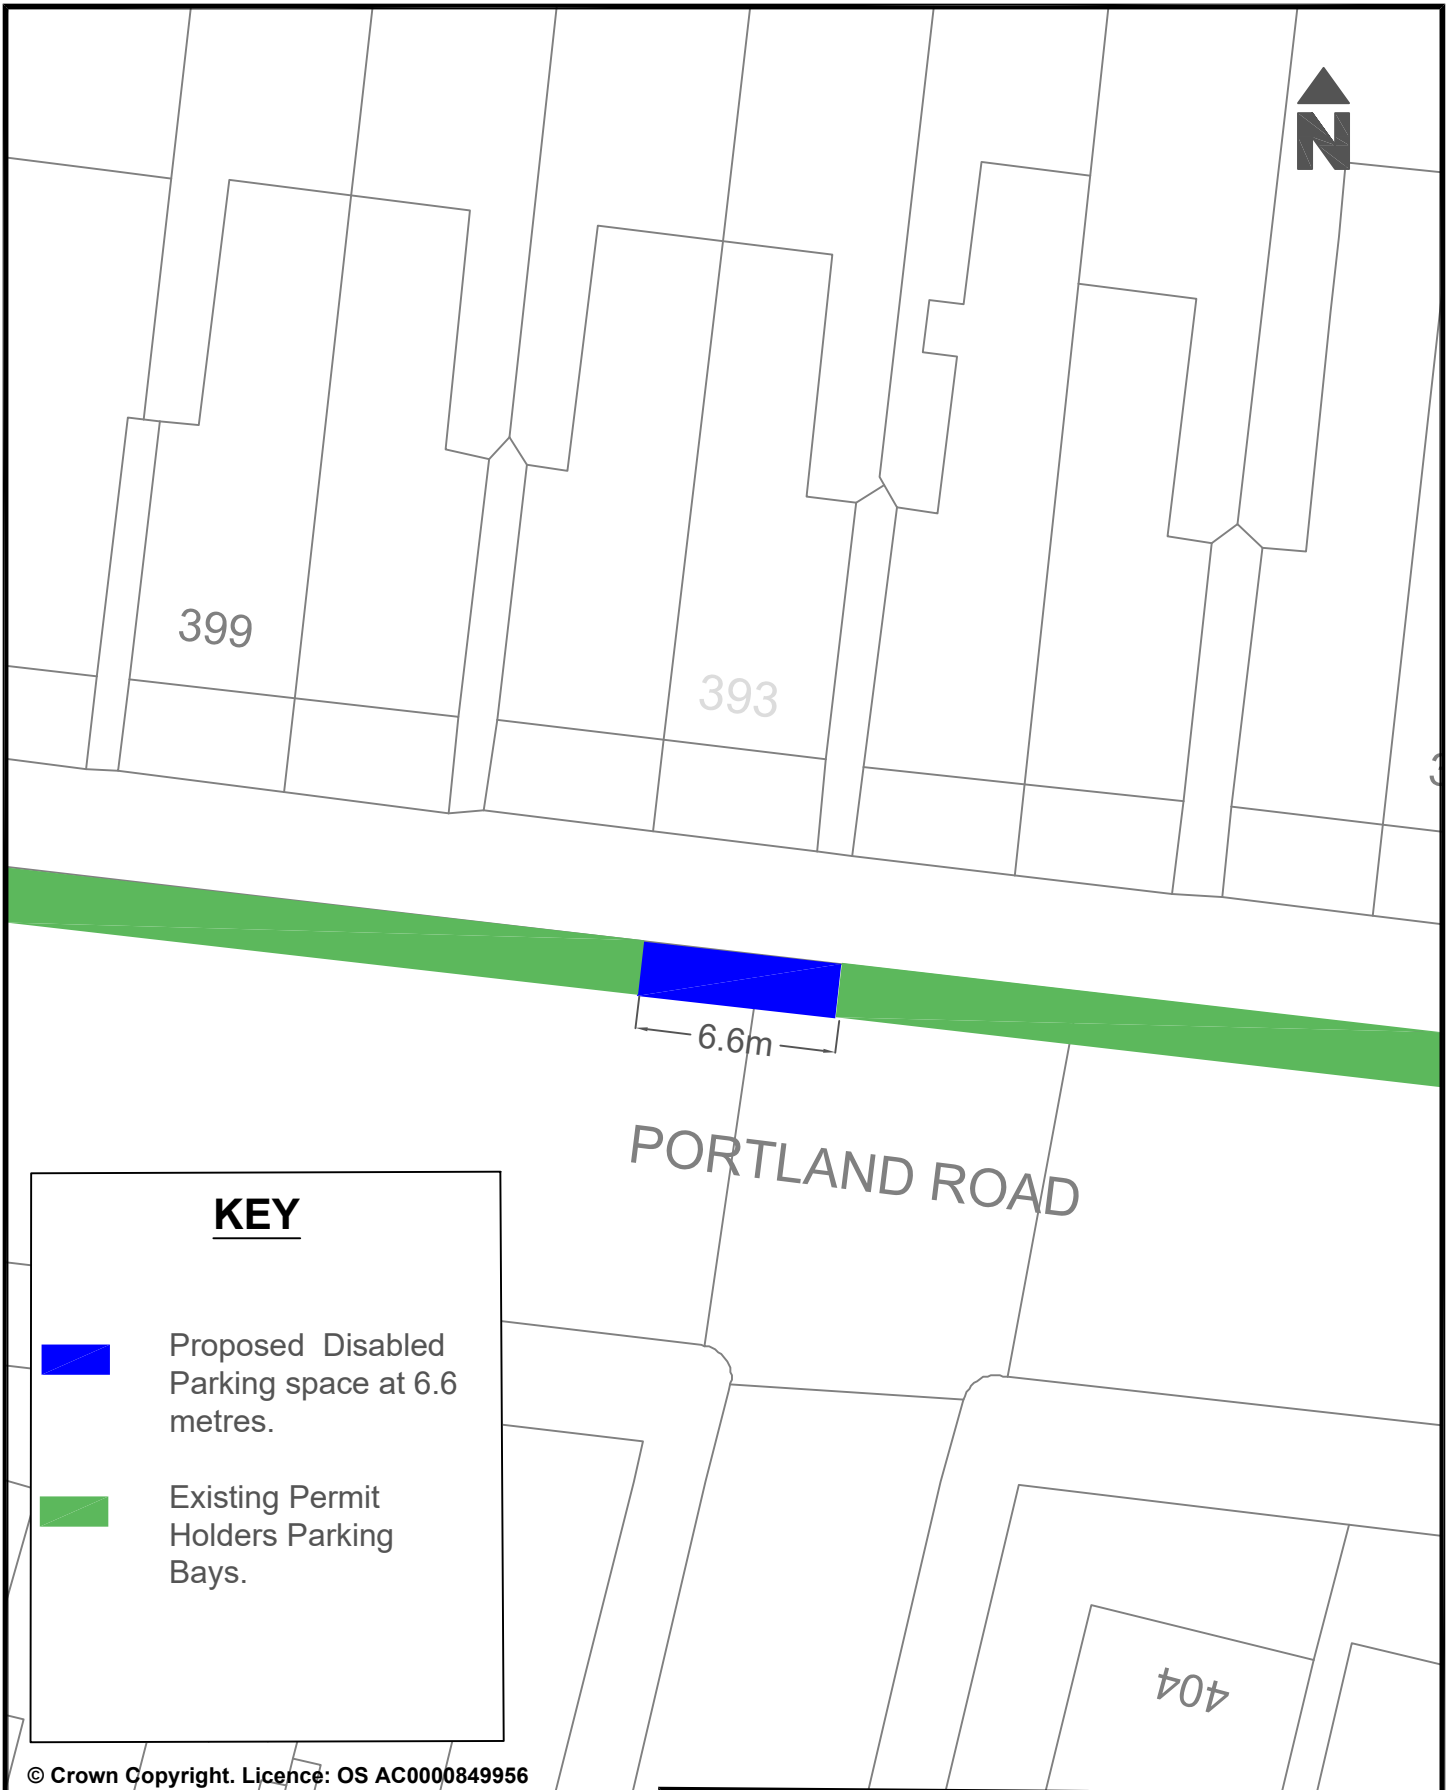

**KEY**




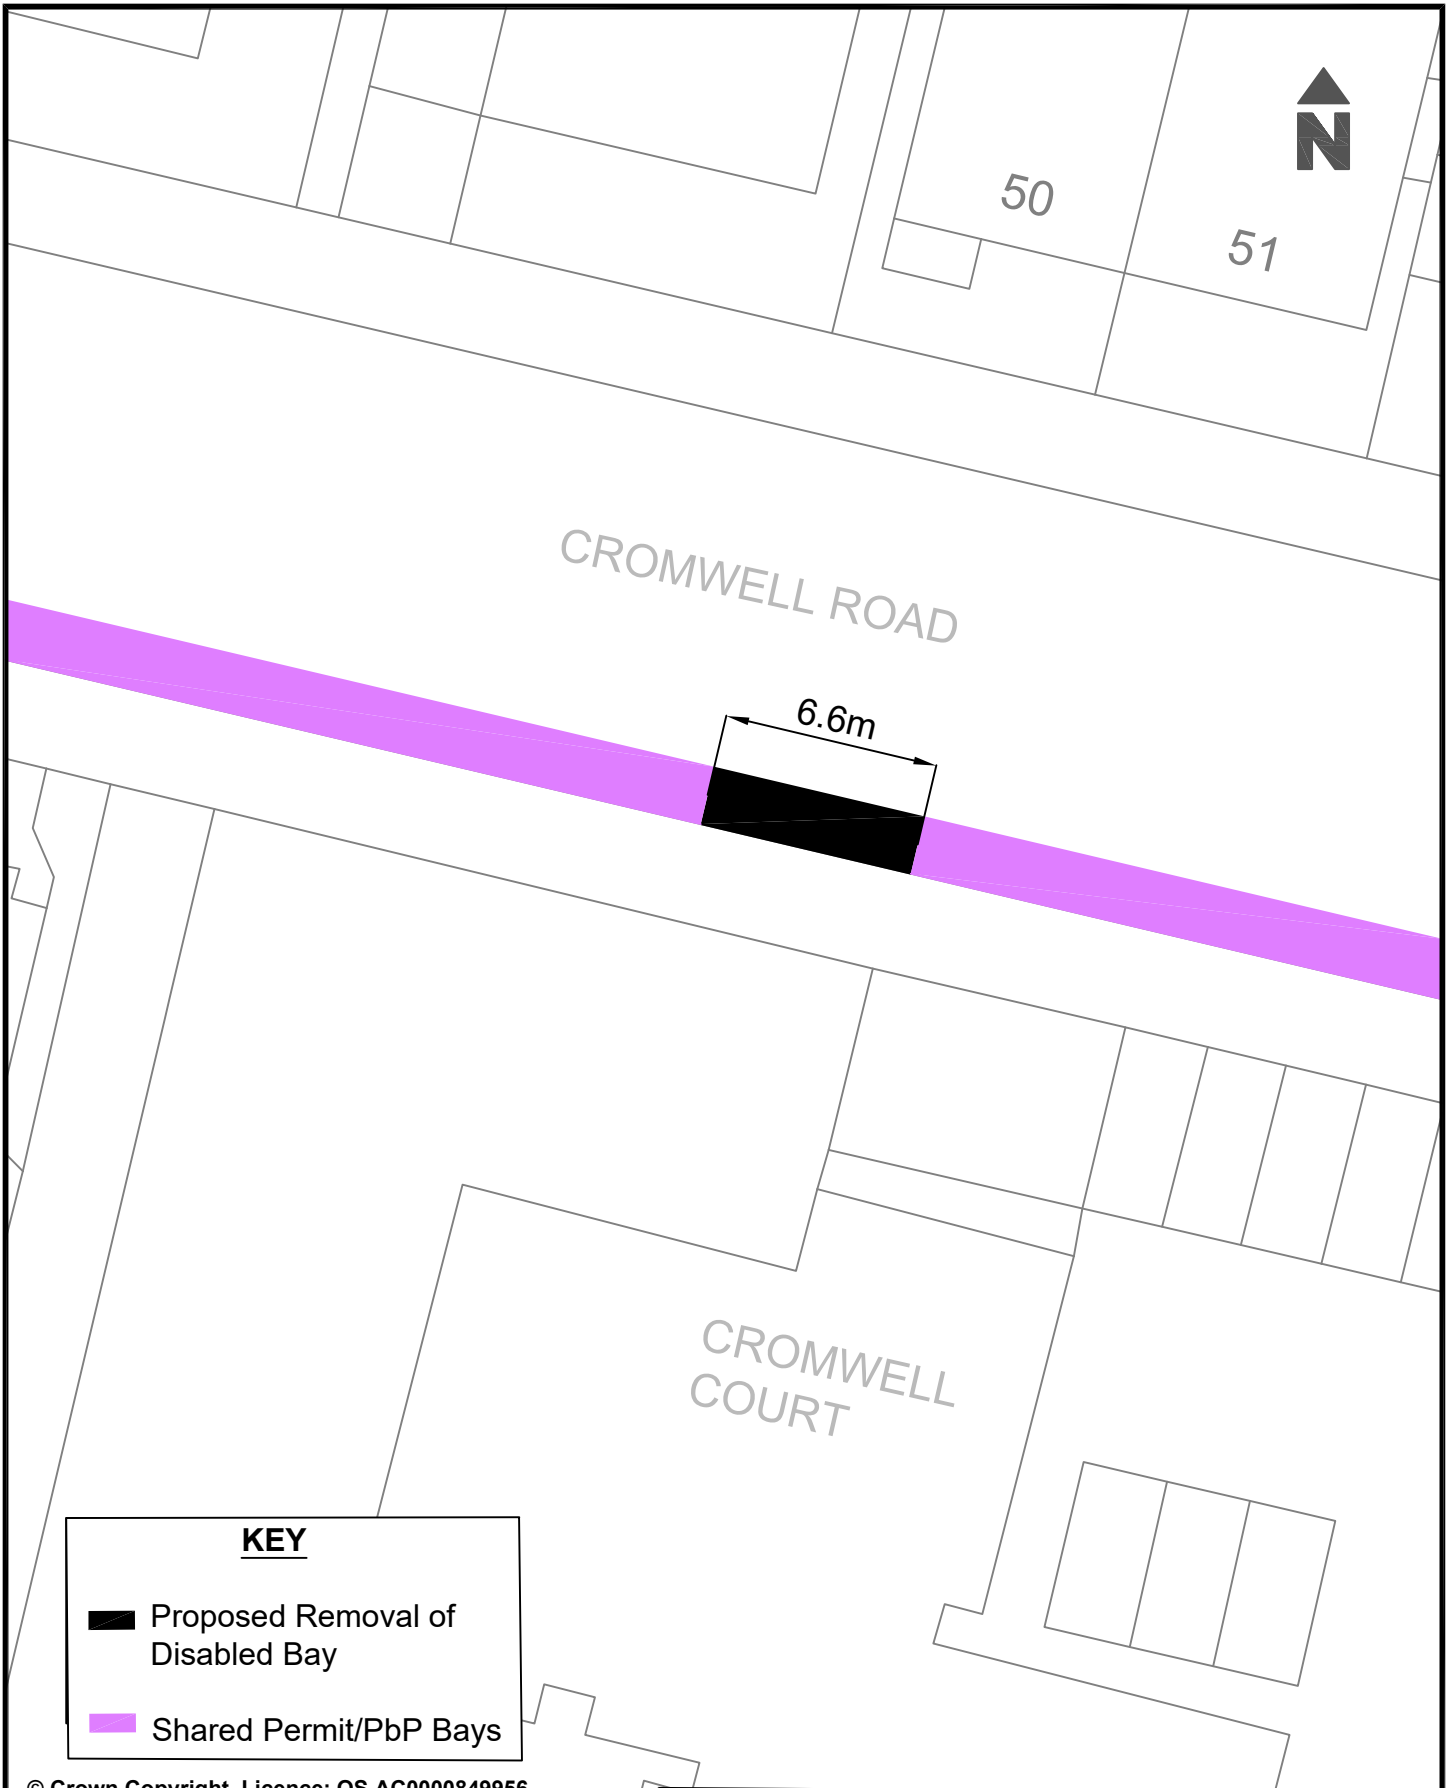
Proposed Disabled Parking space at 6.6 metres.



Existing Permit Holders Parking Bays.

© Crown Copyright. Licence: OS AC0000849956  
Brighton & Hove City Council 2024.

Parking Design & Implementation		Brighton & Hove City Council
Project : Proposed installation of a Disabled Parking space	Scale : NTS	
	Date Drawn : DEC 25	
Reason : To provide additional Disabled Parking spaces in the area as requested.	Drawn : DT	
Drawing Number : BHCC-DPB-CPZL-WIS		




**KEY**

- Proposed Removal of Disabled Bay
- Shared Permit/PbP Bays


© Crown Copyright. Licence: OS AC0000849956  
Brighton & Hove City Council 2024.

Parking Design & Implementation Brighton & Hove City Council	
Project : Proposed removal of Disabled Bay	Scale: Not to Scale
Reason : Disabled parking space no longer required	Date Drawn: January 2026
	Drawn: D.C.
	Drawing Number: BHCC-DPB-CPZO-GO



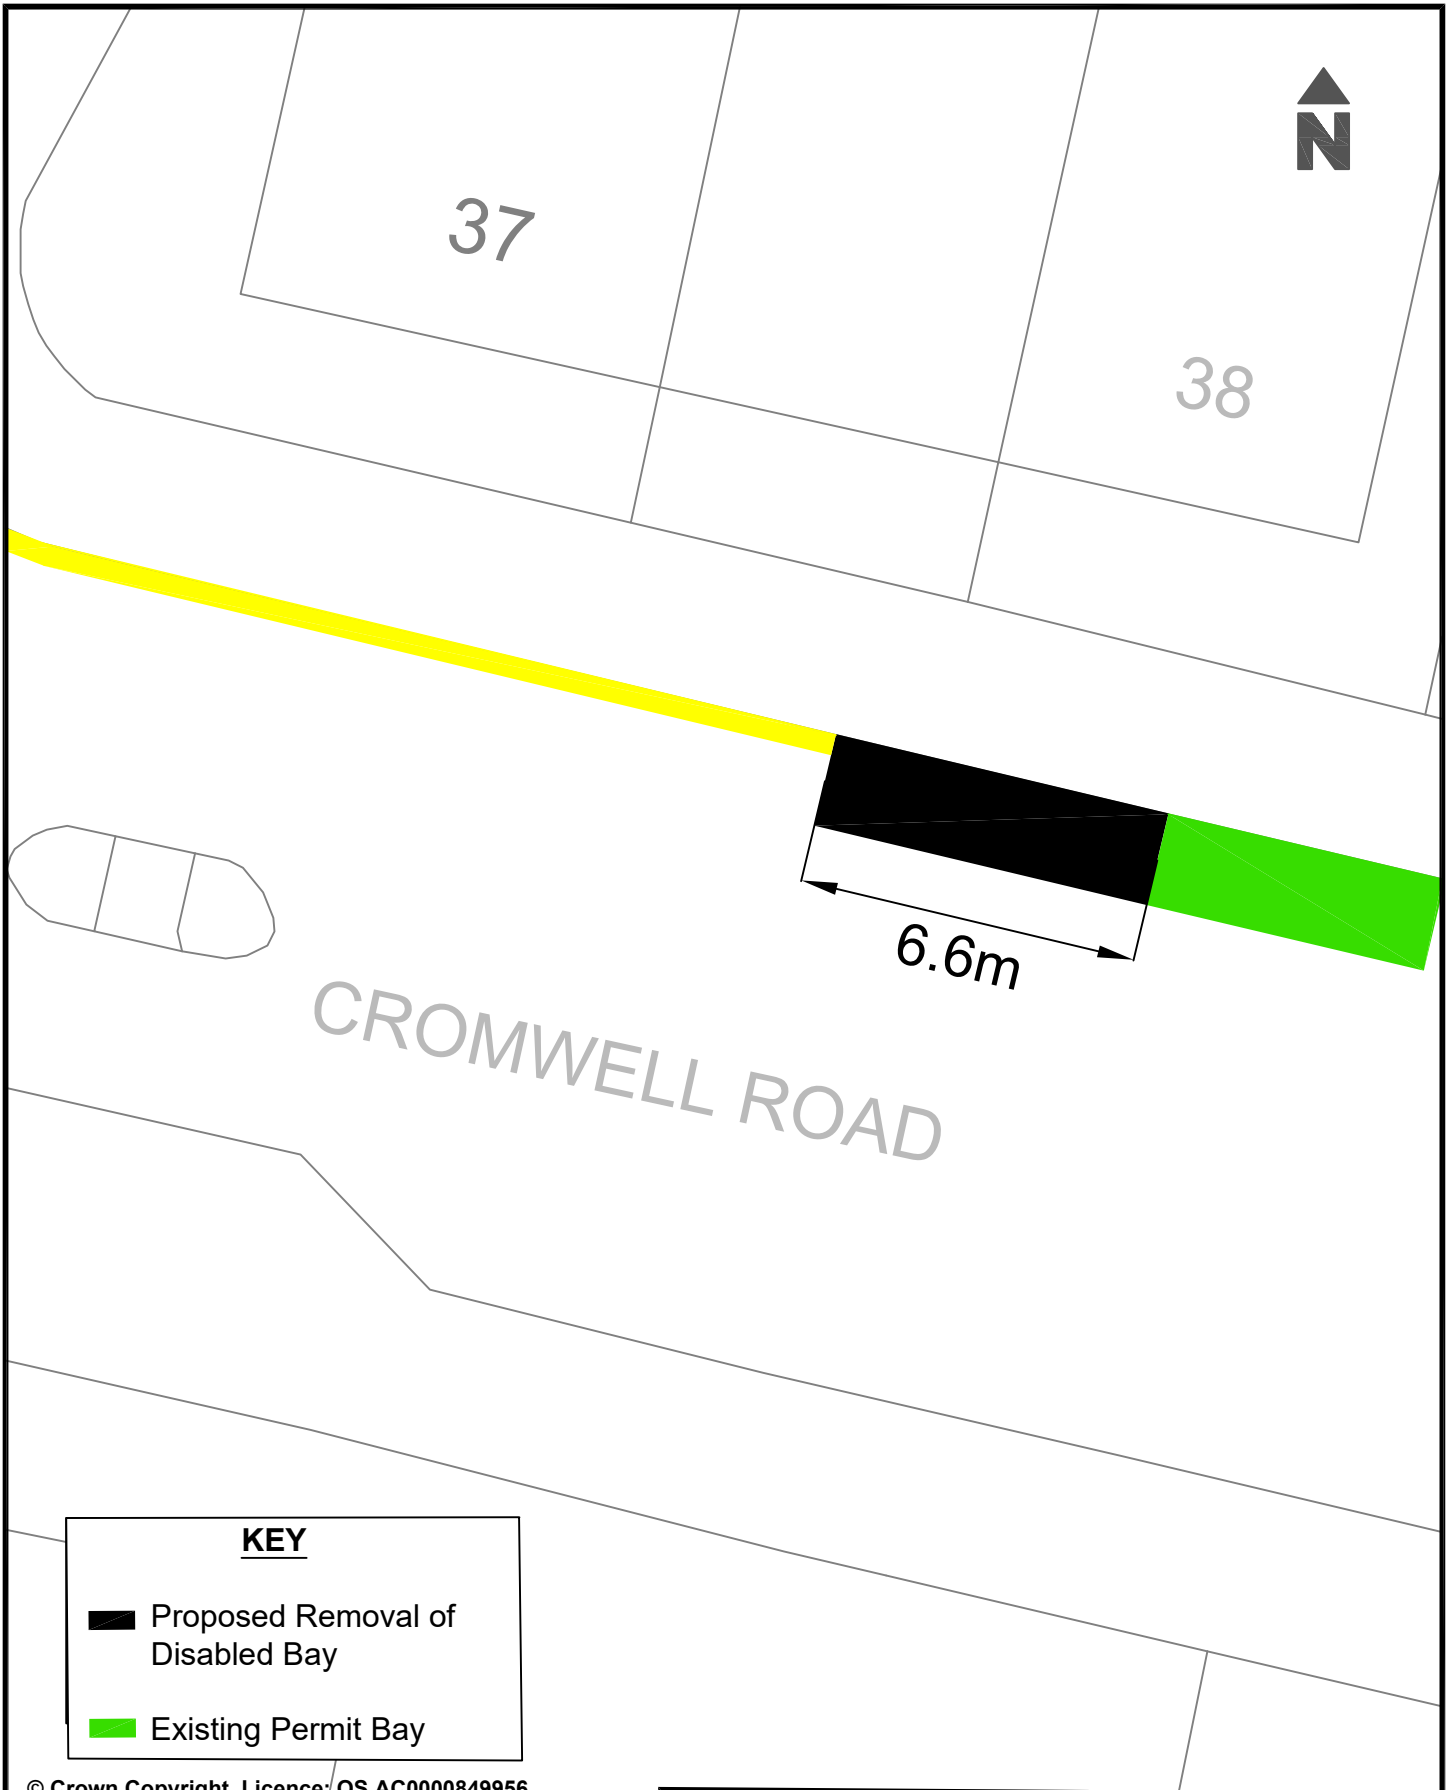


© Crown Copyright. Licence: OS AC0000849956  
Brighton & Hove City Council 2024.

Project : Proposed removal of Disabled Bay		Parking Design & Implementation Brighton & Hove City Council	
		Scale: Not to Scale	
Reason : Disabled parking space no longer required		Date Drawn: January 2026	
		Drawn: D.C.	
		Drawing Number: BHCC-DPB-CPZO-GO	



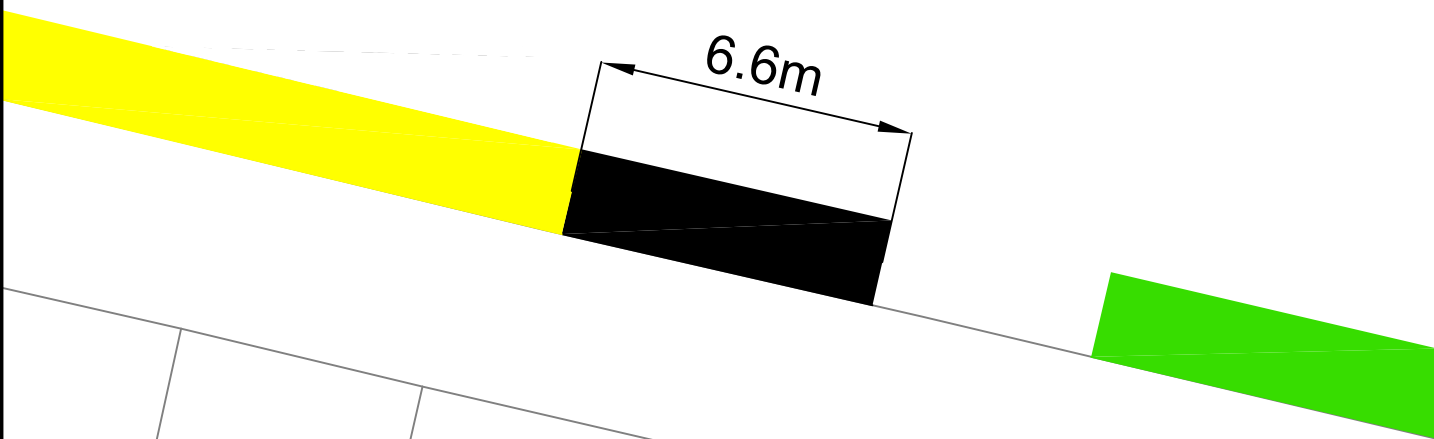


CROMWELL ROAD



HOVEDENE

£6

**KEY**

-  Proposed Removal of Disabled Bay
-  Permit Holders Bays
-  Bus Stop

© Crown Copyright. Licence: OS AC0000849956  
Brighton & Hove City Council 2024.

Parking Design & Implementation Brighton & Hove City Council

Project : Proposed Removal of Disabled Bay

Scale: Not to Scale


Date Drawn: December 2025

Reason : Disabled Bay no longer required

Drawn: D.C.



Drawing Number: BHCC-DPB-CPZO-GO

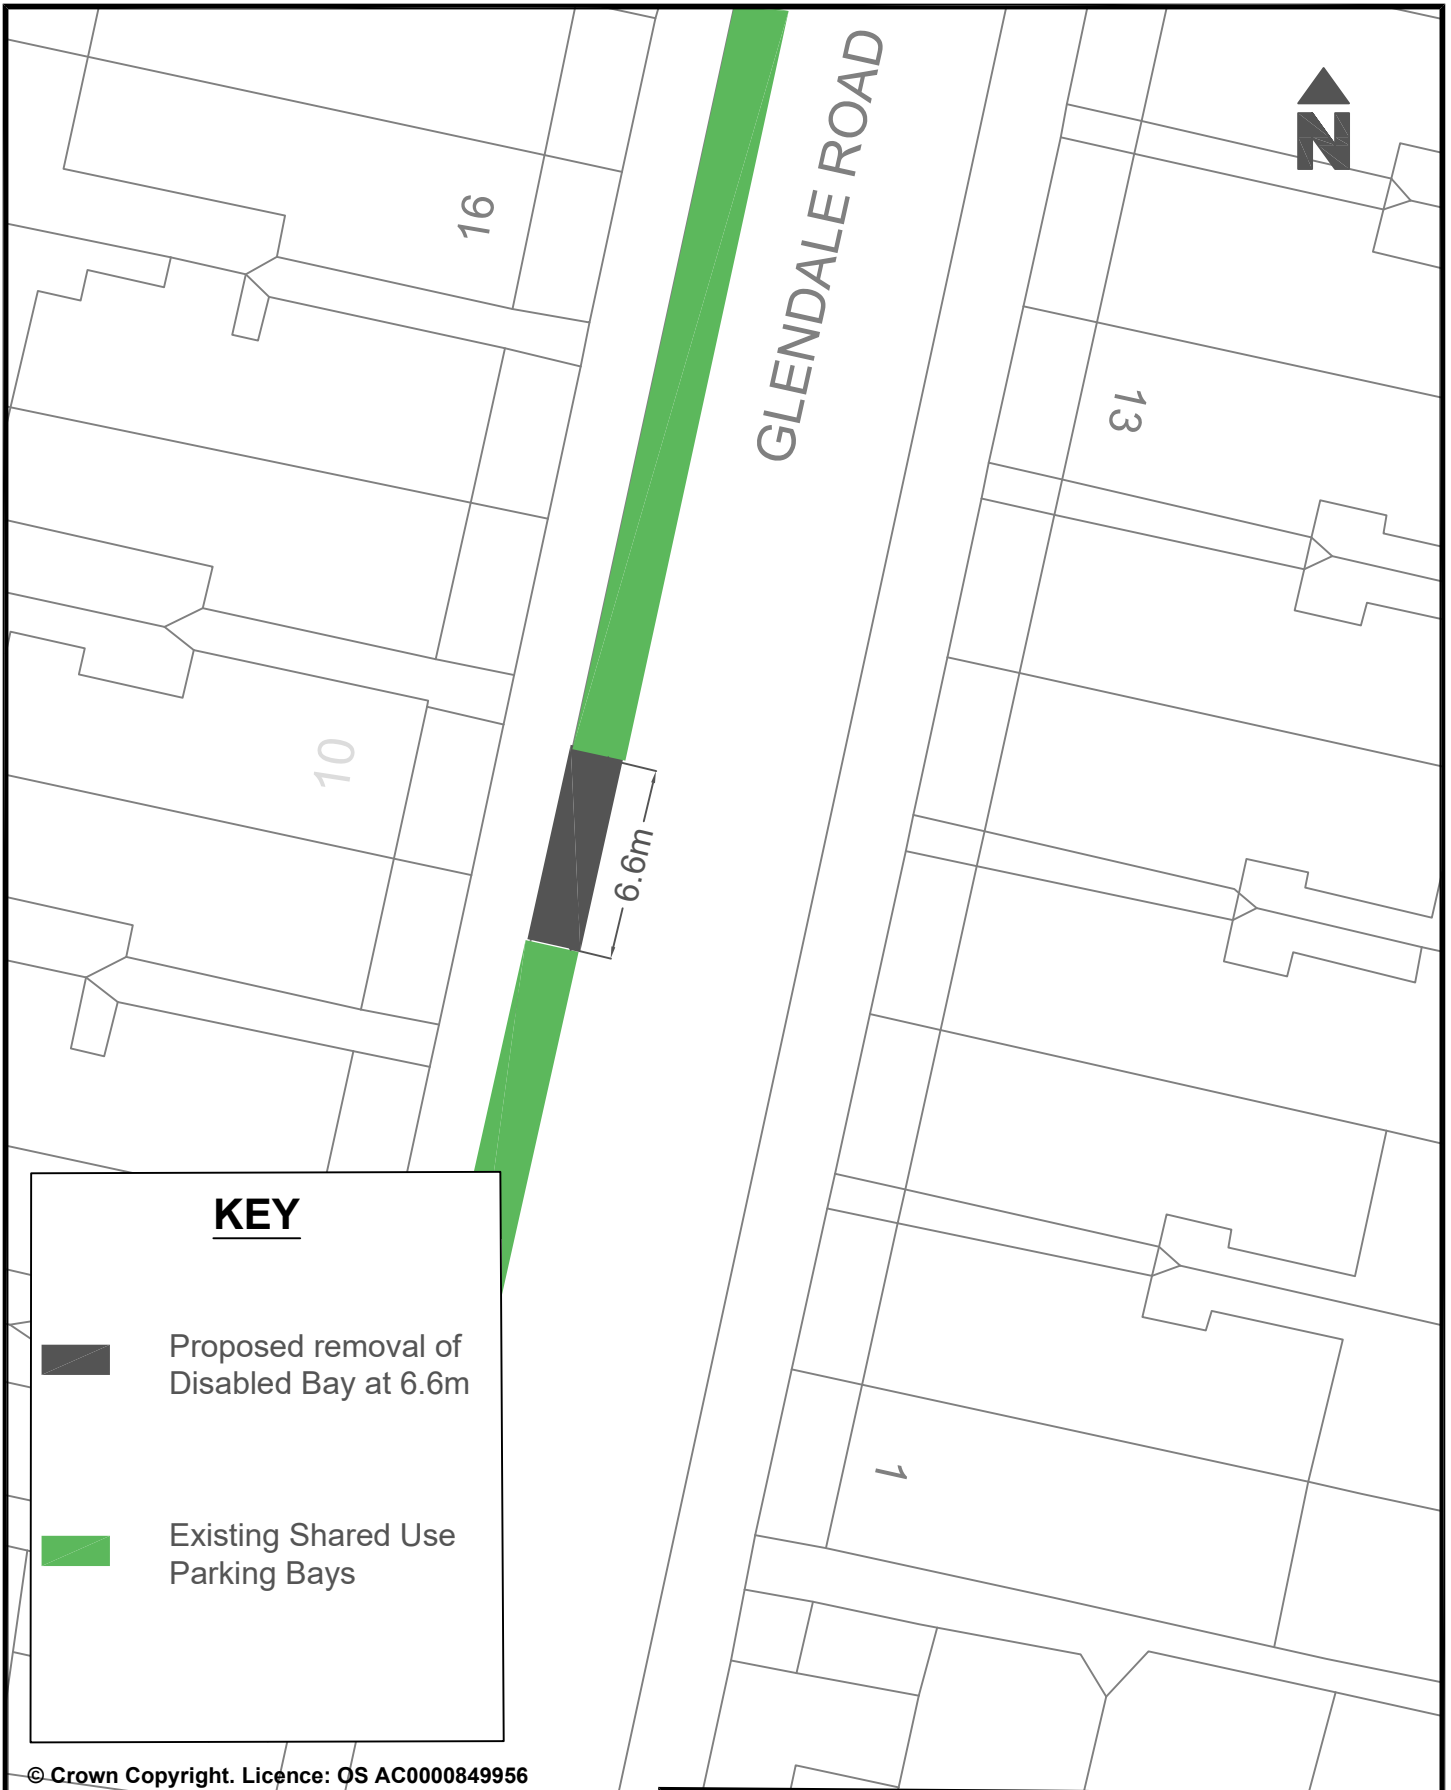

**KEY**




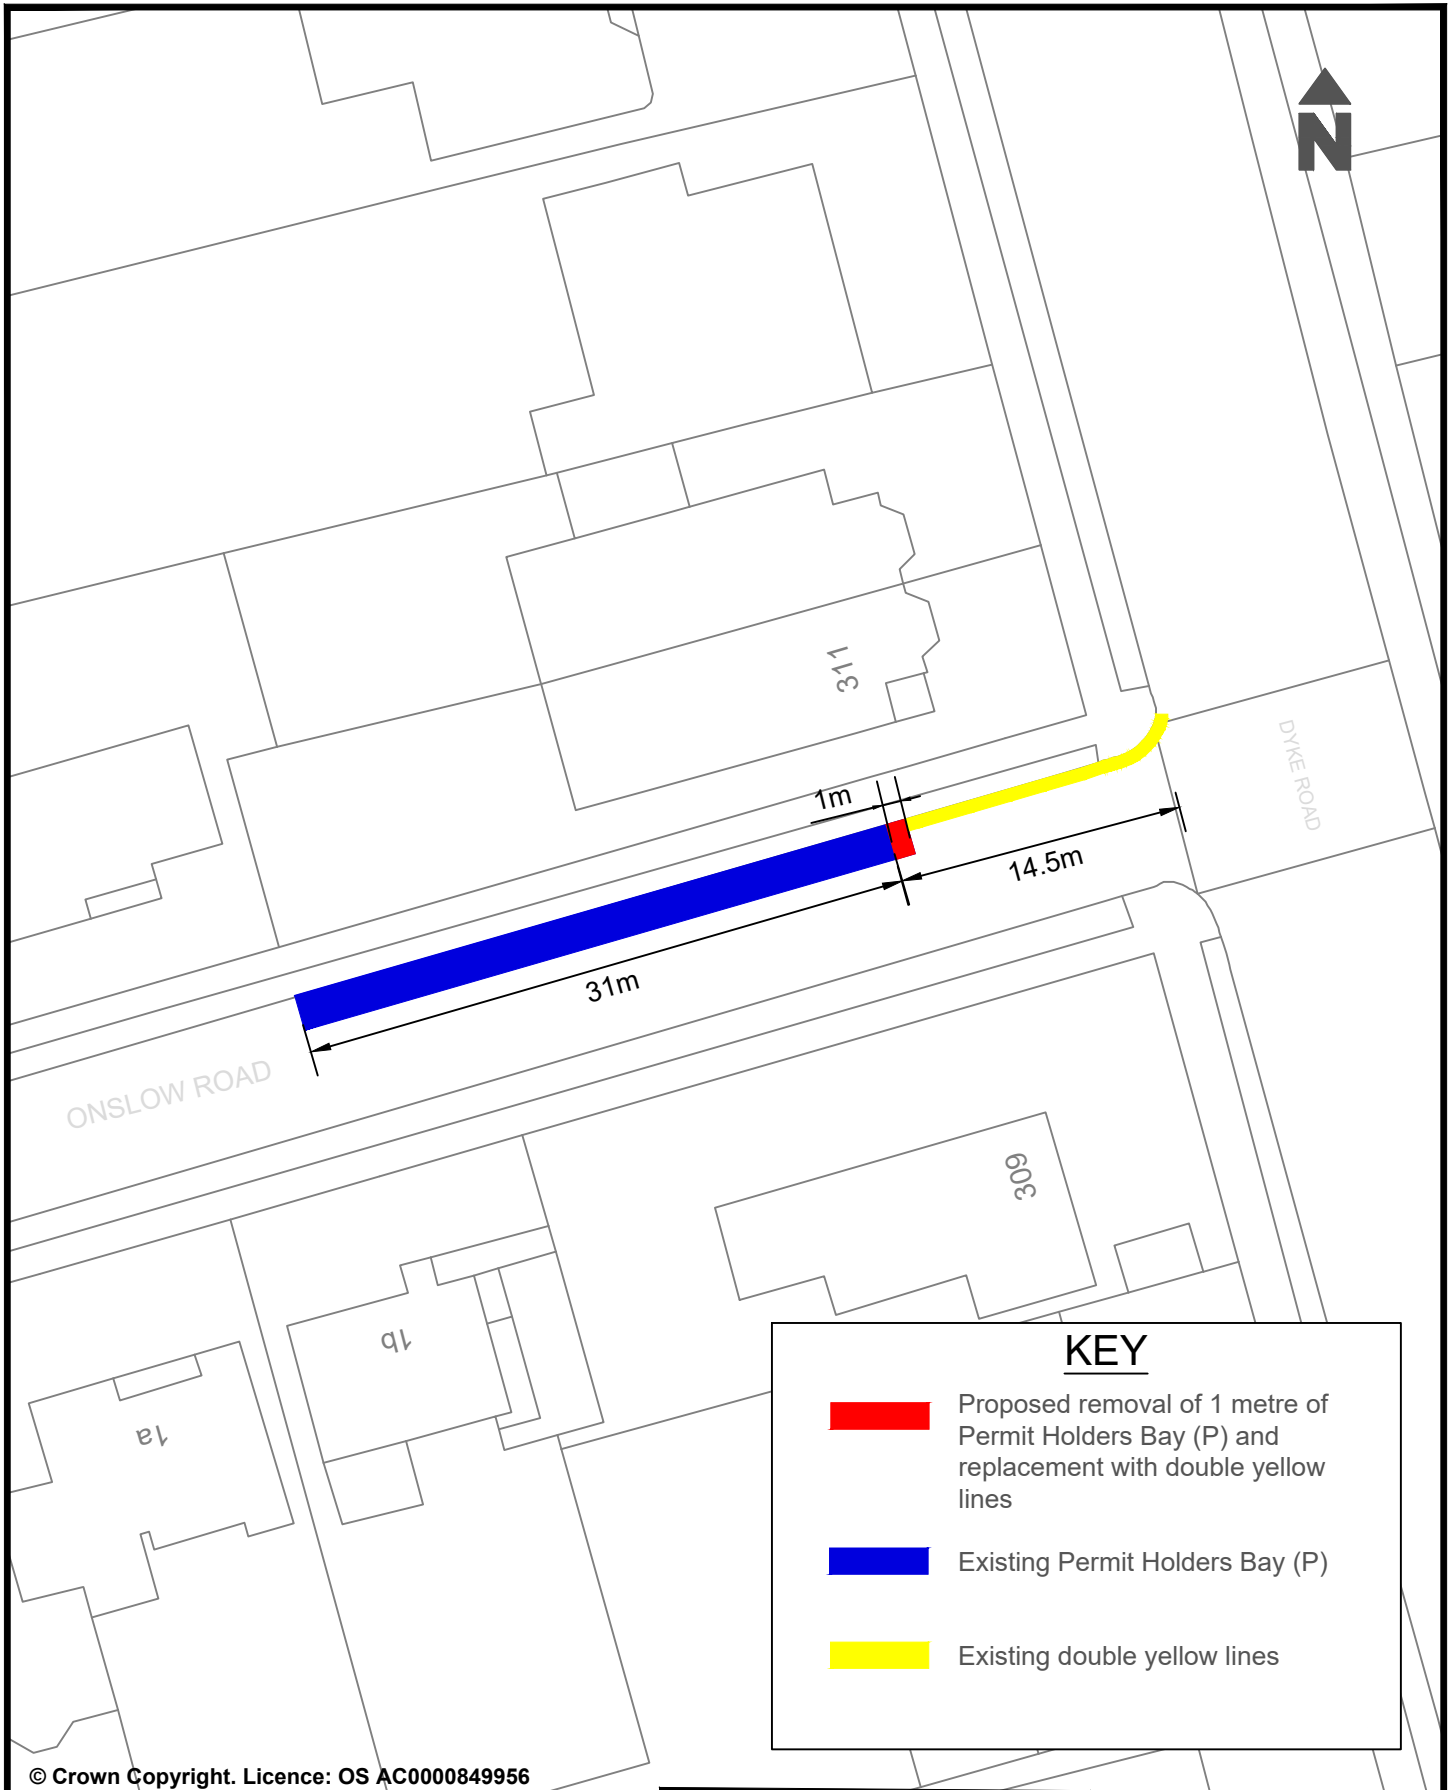
Proposed removal of Disabled Bay at 6.6m



Existing Shared Use Parking Bays

© Crown Copyright. Licence: OS AC0000849956  
Brighton & Hove City Council 2024.


Project : Proposed removal of a Disabled Parking space to increase Shared Use Parking Bays.		Parking Design & Implementation		Brighton & Hove City Council	
		Scale : NTS		 <b>Brighton &amp; Hove City Council</b>	
Reason : To remove a Disabled Parking space in the area as requested as no longer required.		Date Drawn : NOV 25			
		Drawn : DT Drawing Number : BHCC-DPB-CPZO-REVOKE-GO			



**KEY**


- Proposed removal of 1 metre of Permit Holders Bay (P) and replacement with double yellow lines
- Existing Permit Holders Bay (P)
- Existing double yellow lines

© Crown Copyright. Licence: OS AC0000849956  
 Brighton & Hove City Council 2024.

Parking Design & Implementation	Brighton & Hove City Council
Scale : NTS	 <b>Brighton &amp; Hove City Council</b>
Date Drawn : NOV 2025	
Drawn : CC	
Drawing Number : PHO - CPZP - WHP - 008	

Project : Onslow Road, Hove

Title : Proposed removal of 1 metre of Permit Holders Bay (P) and replacement with double yellow lines. To provide accessibility to off street parking

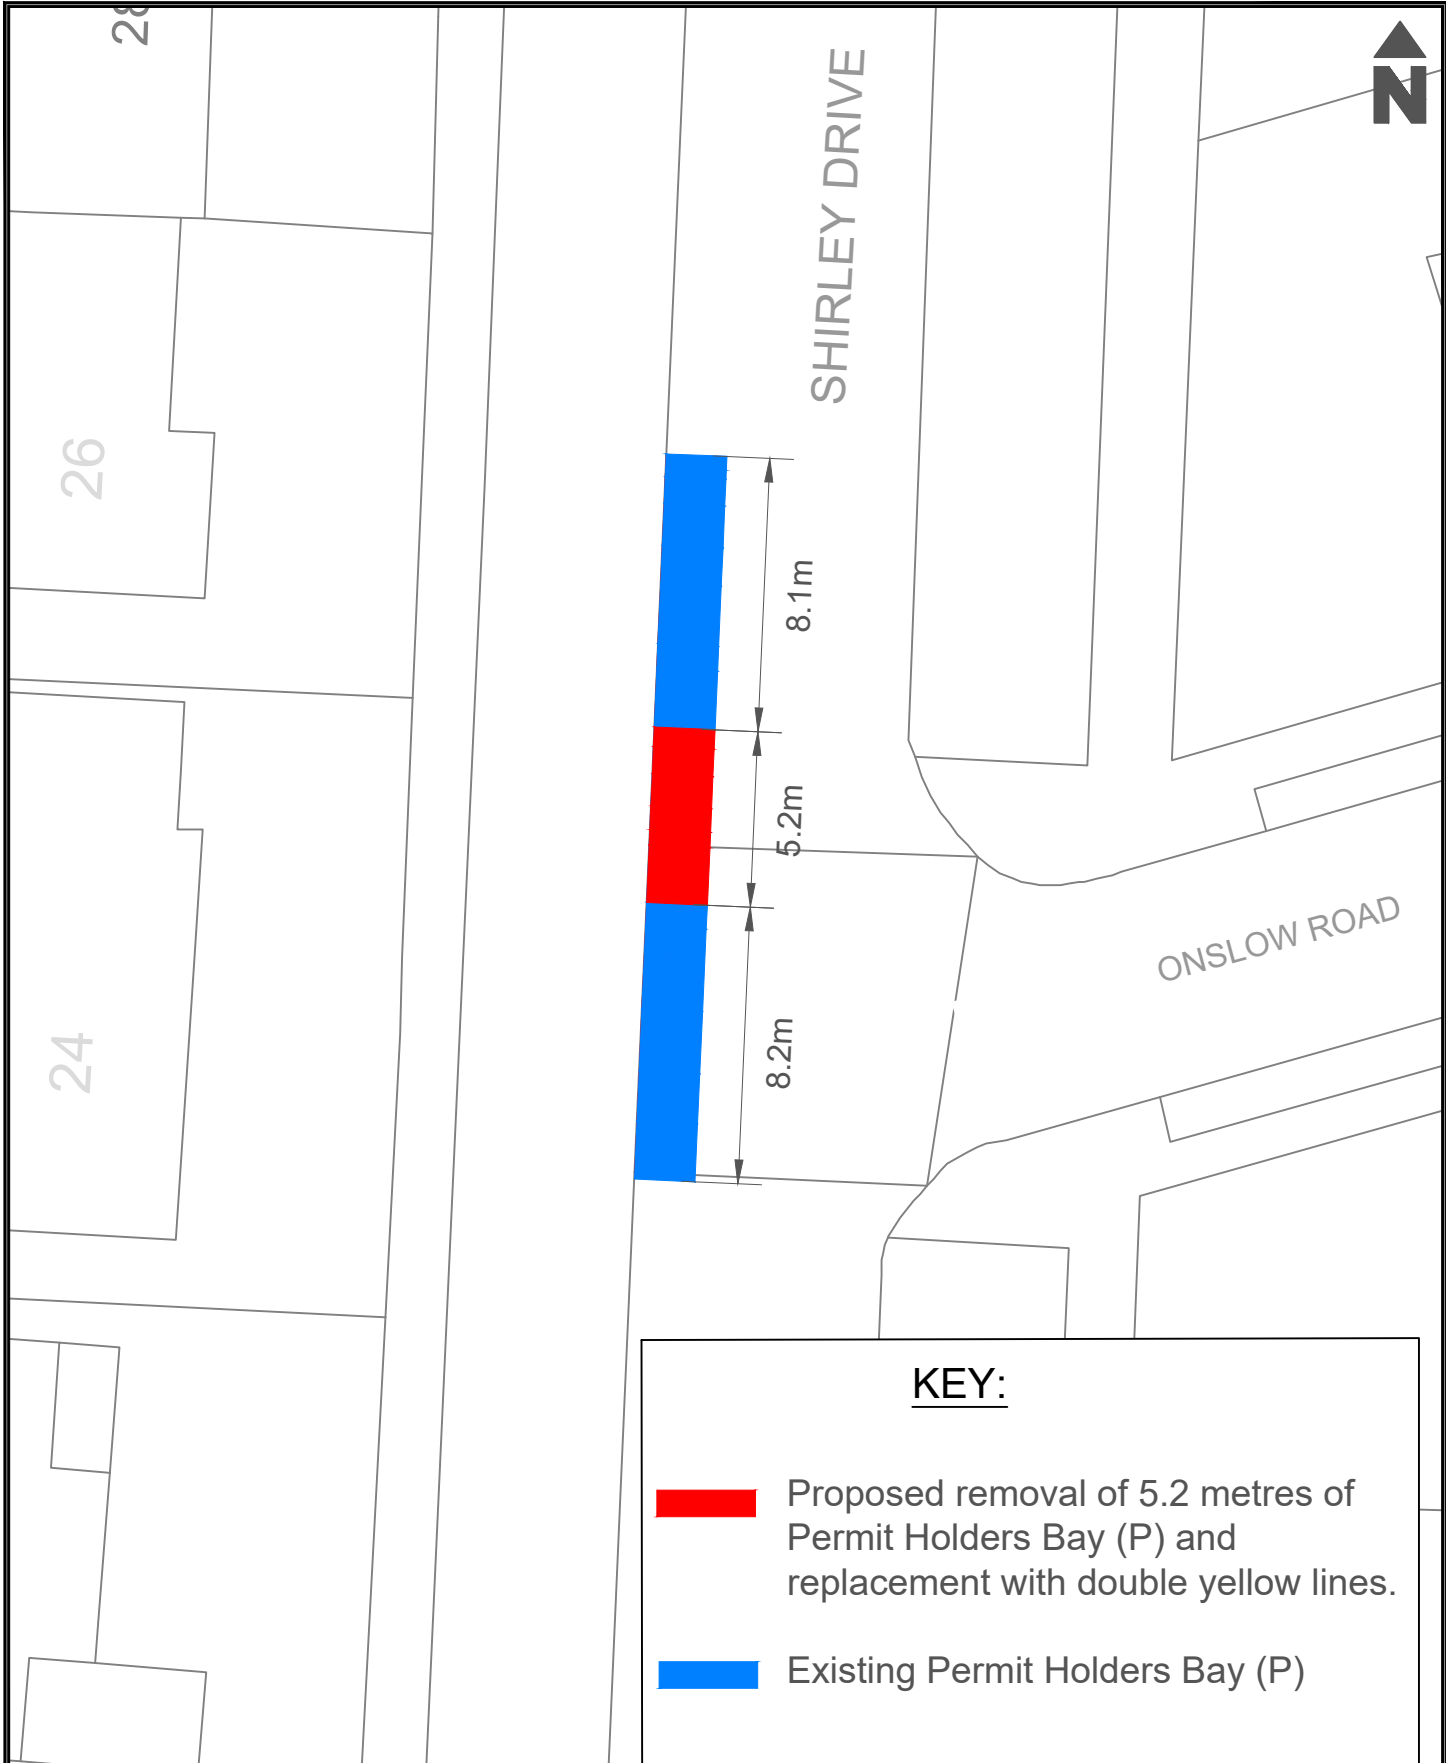


**KEY:**


Proposed removal of 5.2 metres of Permit Holders Bay (P) and replacement with double yellow lines.

Existing Permit Holders Bay (P)

© Crown Copyright. Licence: OS AC0000849956  
Brighton & Hove City Council 2024.

Parking Design & Implementation		Brighton & Hove City Council
Project : Shirley Drive - Hove		 <b>Brighton &amp; Hove City Council</b>
Scale : NTS		
Date : OCT 2025		
Title: Proposed removal of 5.2 metres of Permit Holders Bay (P) and replacement with double yellow lines. To provide accessibility to off street parking.		Drawn : CC
		Drawing Number : PHO - CPZP - WHP - 002

20 to 38

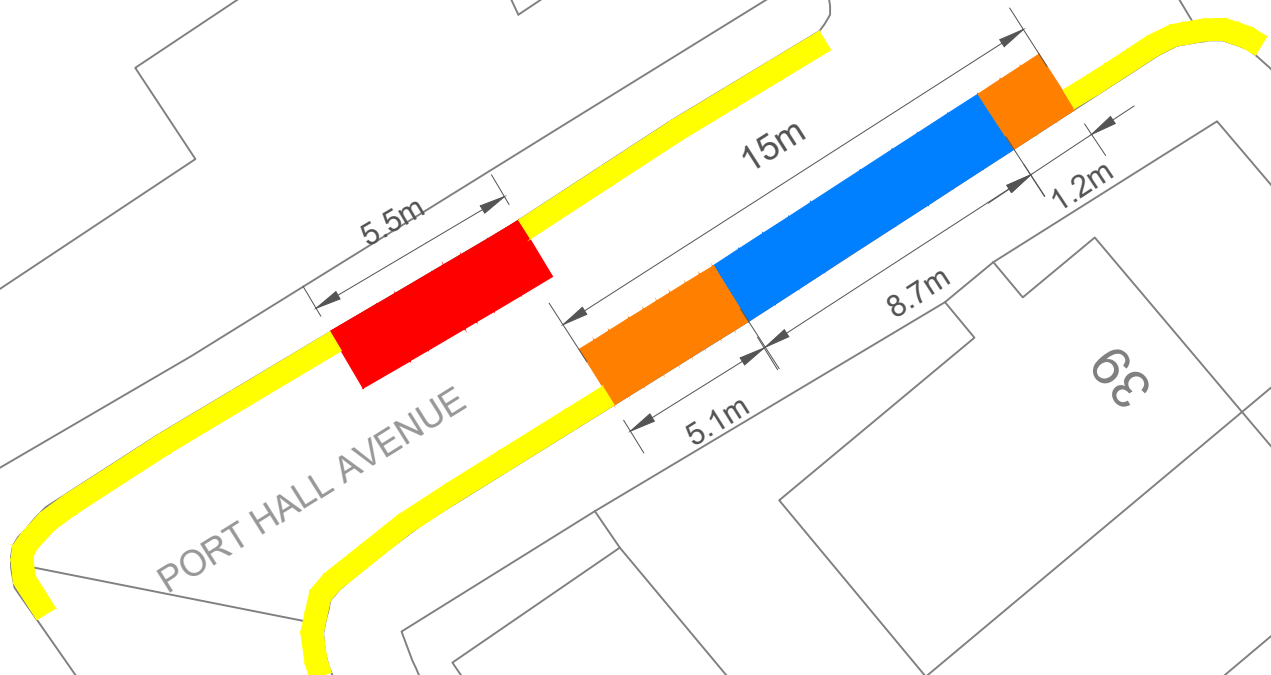

**KEY:**

- Proposed removal of Permit Holders Bay (Q)
- Proposed extension to existing Shared Parking Bay
- Existing Shared Parking Bay

© Crown Copyright. Licence: OS AC0000849956  
 Brighton & Hove City Council 2024.

Parking Design & Implementation

Brighton & Hove City Council

Project : Port Hall Avenue - Brighton

Scale : NTS


Date : OCT 2025

Drawn : CC

Drawing Number : SP - CPZQ - PP - 001



Title : Proposed extension of Shared Parking Bay and removal of Permit Holders Bay. To provide safety for all road users.

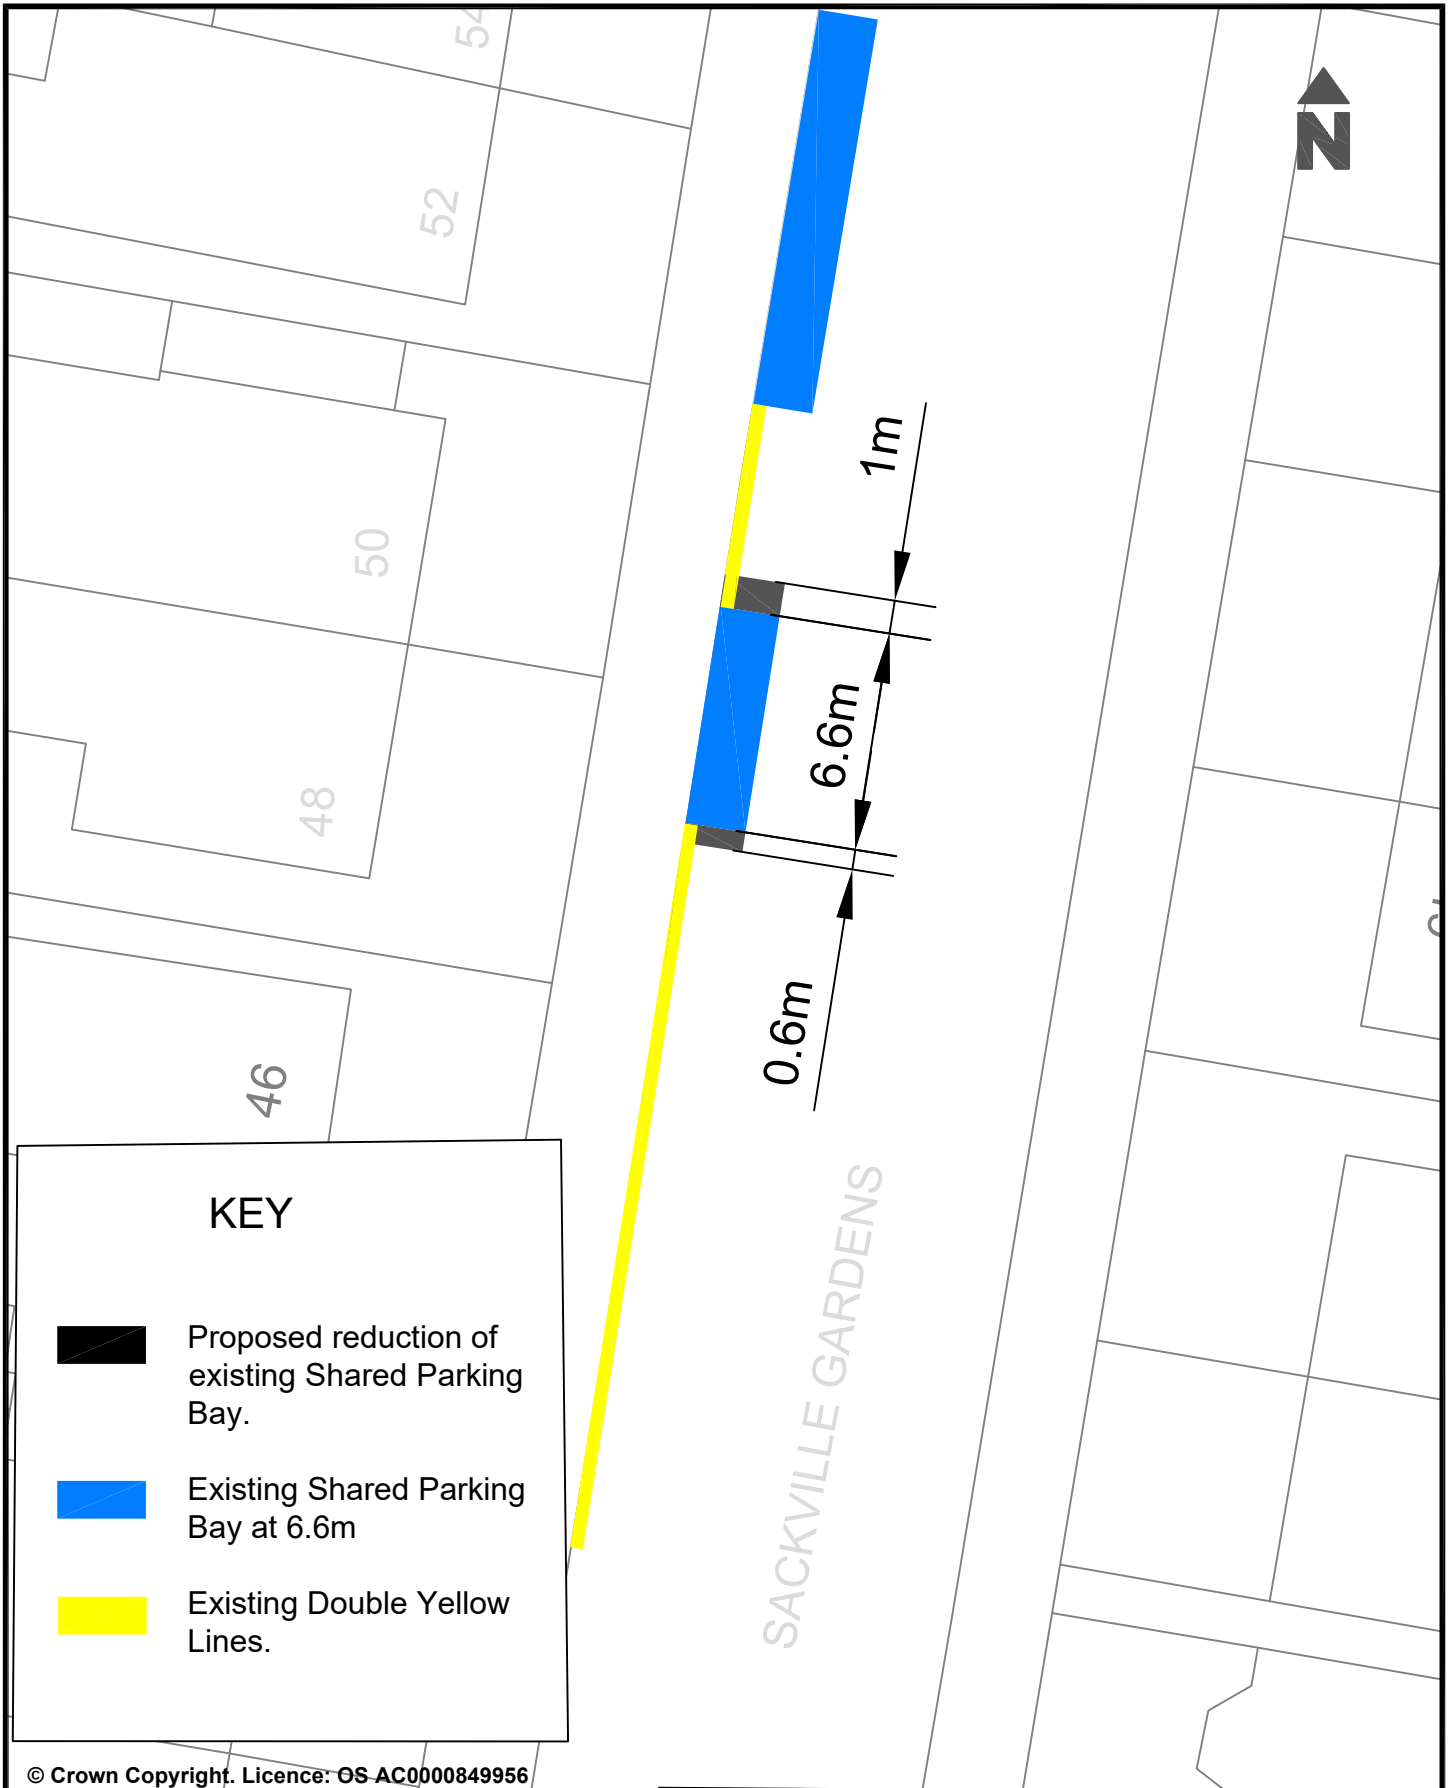


**KEY**

- Proposed reduction of existing Shared Parking Bay.
- Existing Shared Parking Bay at 6.6m
- Existing Double Yellow Lines.

© Crown Copyright. Licence: OS AC0000849956  
Brighton & Hove City Council 2024.

Parking Design & Implementation		Brighton & Hove City Council
Project : Sackville Gardens - Hove	Scale: Not to Scale	 <b>Brighton &amp; Hove City Council</b>
	Date Drawn: December 2025	
Reason: Proposed reduction of existing Shared Parking Bay and replacement with Double Yellow Lines. To provide accessibility to off street parking.	Drawn: NC	
		Drawing Number: PHO-CPZR-WPC-009

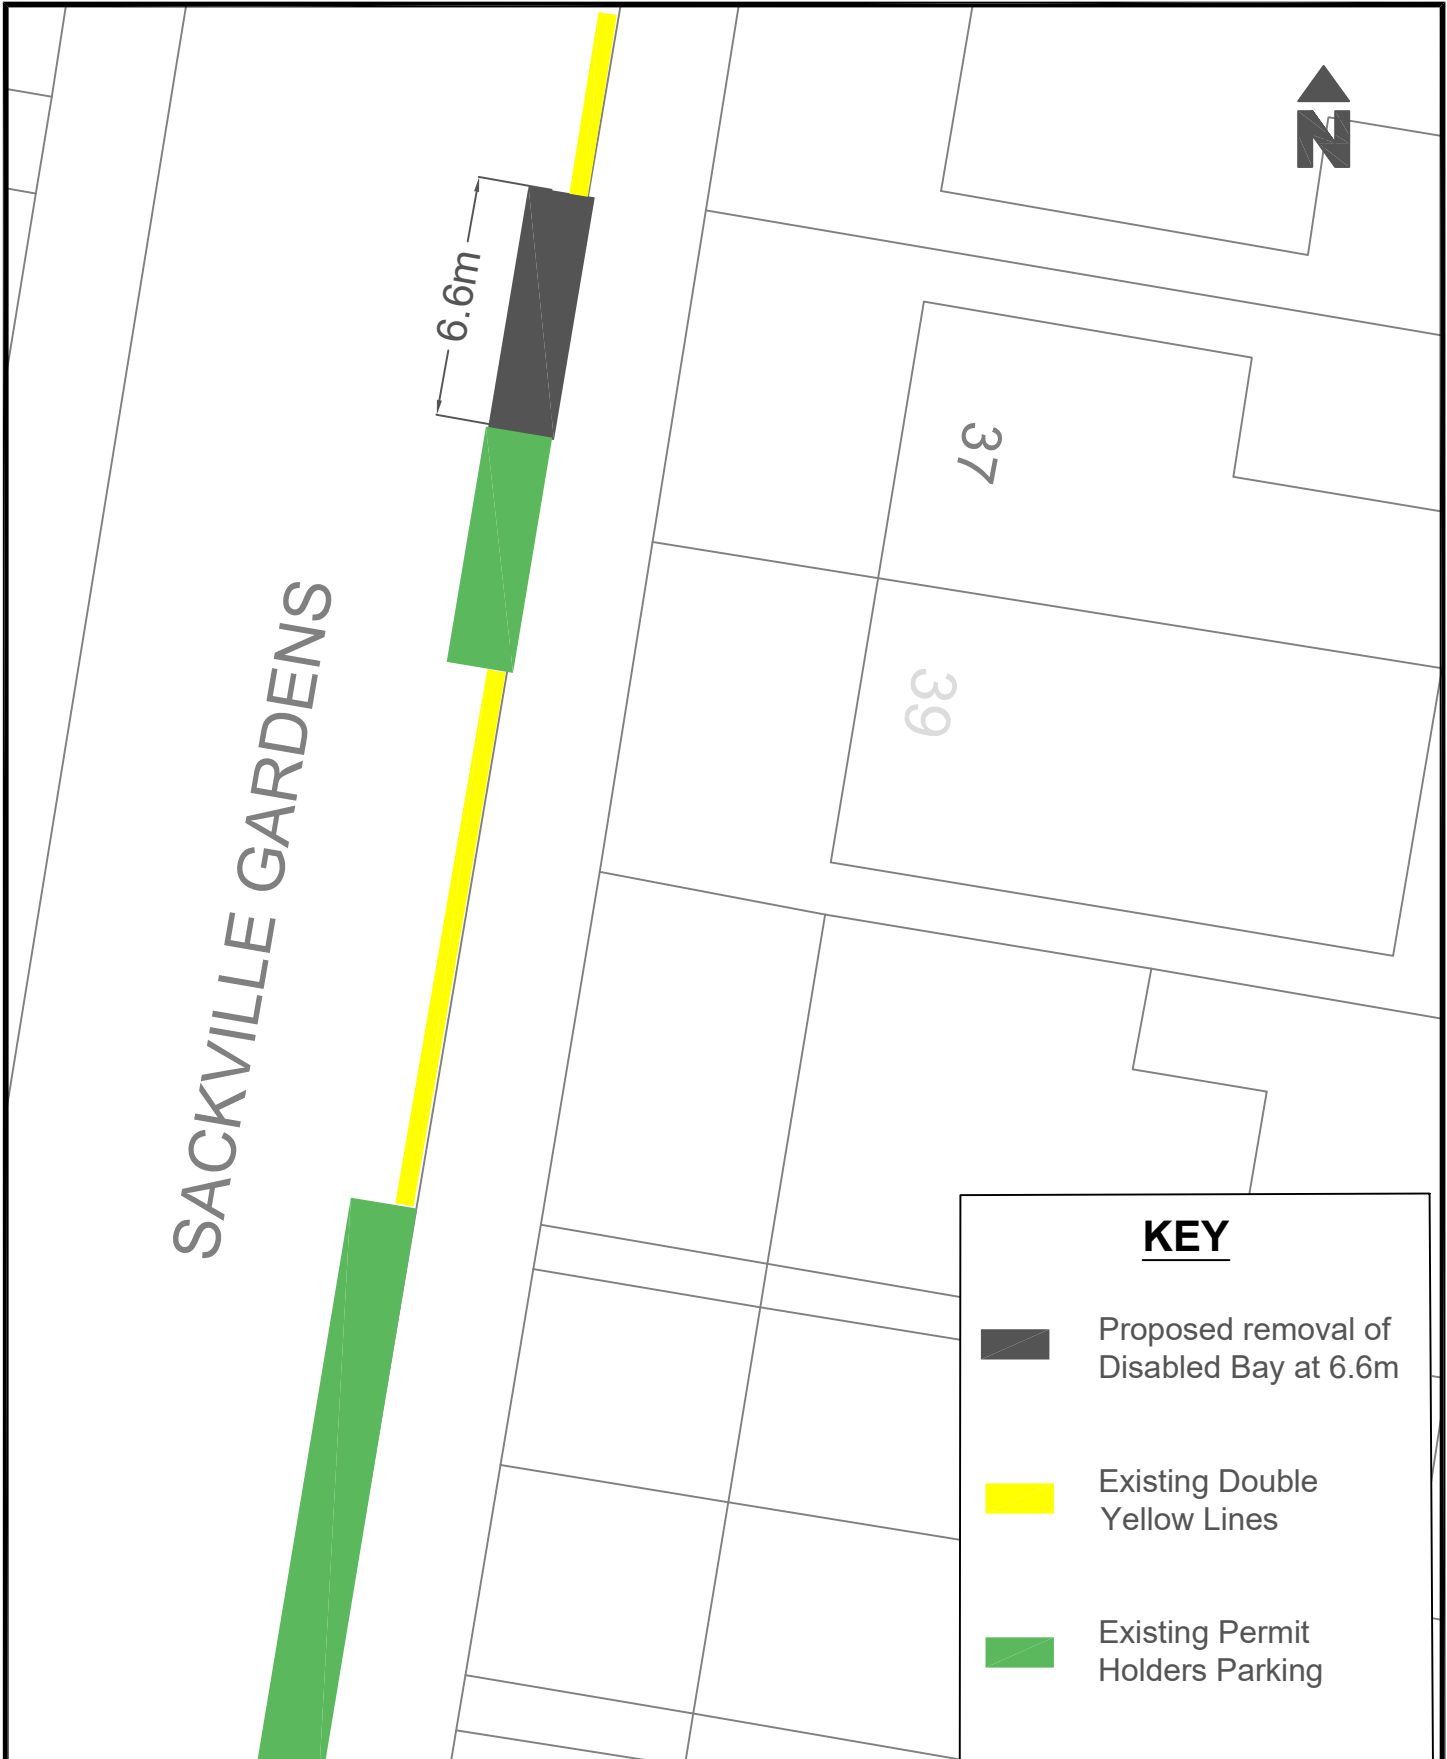

SACKVILLE GARDENS




6.6m

37


39



**KEY**

-  Proposed removal of Disabled Bay at 6.6m
-  Existing Double Yellow Lines
-  Existing Permit Holders Parking

© Crown Copyright. Licence: OS AC0000849956  
Brighton & Hove City Council 2024.

Project : Proposed removal of a Disabled Parking space to increase Permit Holder Parking.		Parking Design & Implementation		Brighton & Hove City Council	
		Scale : NTS			
Reason : To remove a Disabled Parking space in the area as requested as no longer required.		Date Drawn : NOV 25			
		Drawn : DT			
		Drawing Number : BHCC-DPB-CPZR-REVOKE-WPC			



49

37

SHAKESPEARE STREET

6.6m

42

34

### KEY



Proposed Disabled Bay at 6.6m



Existing Shared Use Parking Bays

© Crown Copyright, Licence: OS AC0000849956  
Brighton & Hove City Council 2024.

Parking Design & Implementation

Brighton & Hove City Council

Project : Proposed installation of a Disabled Parking space.

Scale : NTS

Date Drawn : NOV 25

Reason : To provide additional disabled parking spaces in the area as requested.

Drawn : DT

Drawing Number : BHCC-DPB-CPZR-WPC





**KEY**




Proposed installation of a Disabled Parking space at 6.6 metres.



Existing Permit Parking Bays.

© Crown Copyright. Licence: OS AC0000849956  
Brighton & Hove City Council 2024.

Parking Design & Implementation		Brighton & Hove City Council
Project : Proposed installation of a Disabled Parking Space.	Scale : NTS	 <b>Brighton &amp; Hove City Council</b>
	Date Drawn : JAN 26	
Reason : To provide additional Disabled Parking spaces in the area as requested.	Drawn : DT	
	Drawing Number : BHCC-DPB-CPZS-HE	




13

ALBERT ROAD

16m

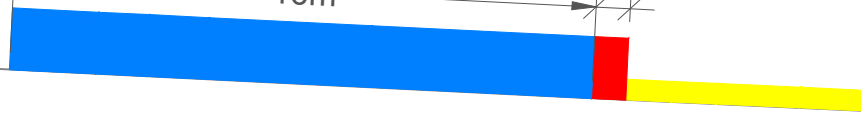

1m



13

2

**KEY:**

-  Proposed removal of 1 metre of Permit Holders Bay (Y) and replacement with double yellow lines
-  Existing Permit Holders Bay (Y)

© Crown Copyright. Licence: OS AC0000849956  
Brighton & Hove City Council 2024.

Parking Design & Implementation

Brighton & Hove City Council

Project : Albert Road - Brighton

Scale : NTS


Date : OCT 2025

Drawn : CC


Drawing Number : PHO - CPZY - WN - 004


Title : Proposed removal of 1 metre of Permit Holders Bay (Y) and replacement with double yellow lines. To provide accessibility to off street parking



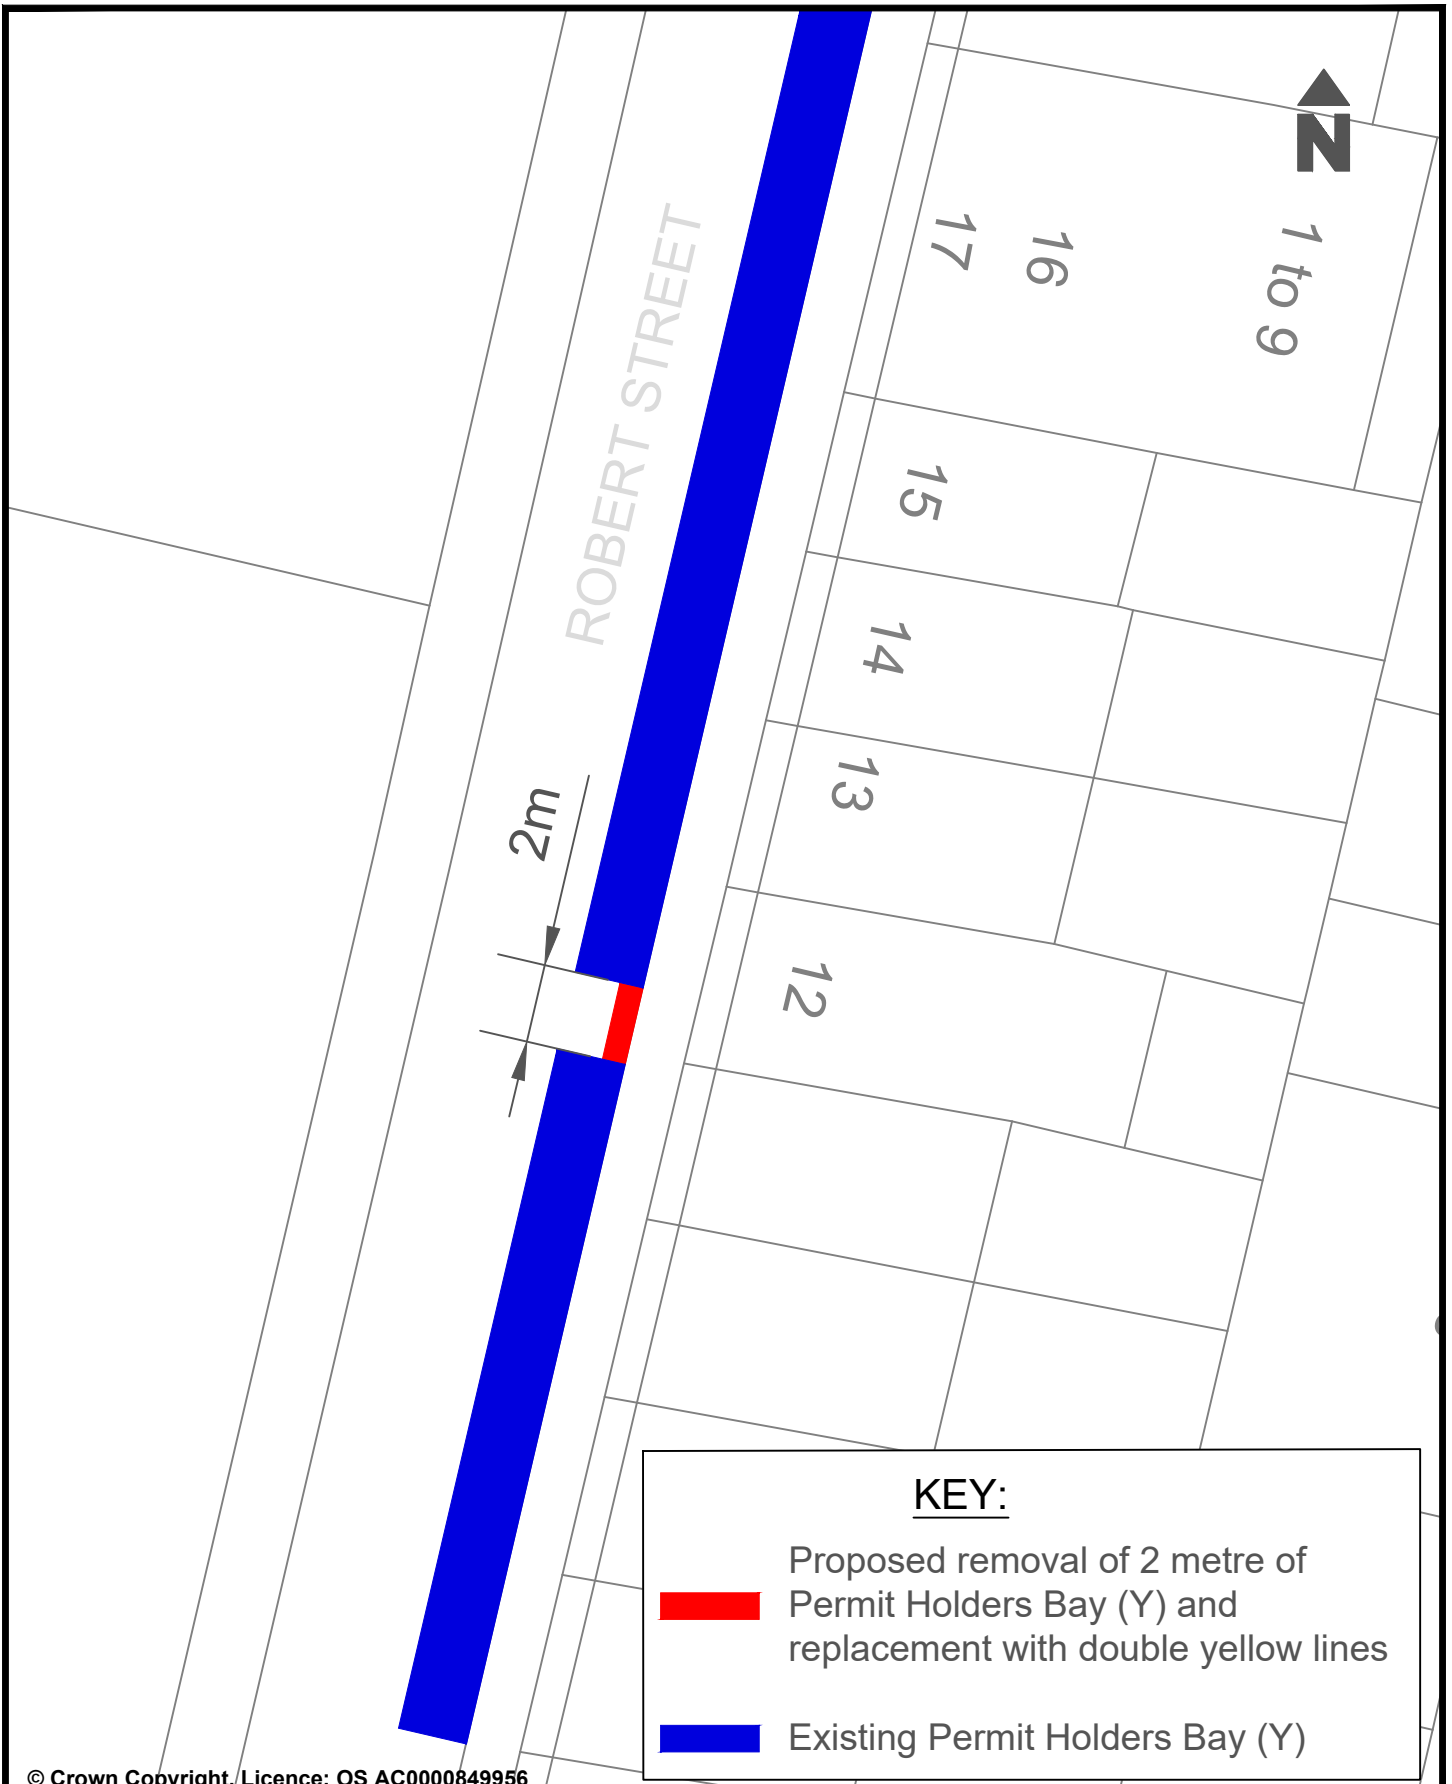


**KEY:**




 Proposed removal of 2 metre of Permit Holders Bay (Y) and replacement with double yellow lines

 Existing Permit Holders Bay (Y)


© Crown Copyright, Licence: OS AC0000849956  
Brighton & Hove City Council 2024.


Project : Robert Street, Brighton		Parking Design & Implementation	Brighton & Hove City Council
Title : Proposed double yellow lines to provide access to the Fire Hydrant		Scale : NTS	
		Date Drawn : Nov 2025	
		Drawn : CC	
		Drawing Number : DYL - CPZY - WN - 005	



KEY	
	Proposed Extension of Disabled Bay
	Existing Disabled Bay
	Permit Bays

© Crown Copyright. Licence: OS AC0000849956  
Brighton & Hove City Council 2024.

Project : Proposed extension of Disabled Bay		Parking Design & Implementation Brighton & Hove City Council	
		Scale: Not to Scale	 <b>Brighton &amp; Hove City Council</b>
Reason : To provide disabled parking space in the area		Date Drawn: November 2026	
		Drawn: D.C.	
		Drawing Number: BHCC-DPB-CPZY-WN	

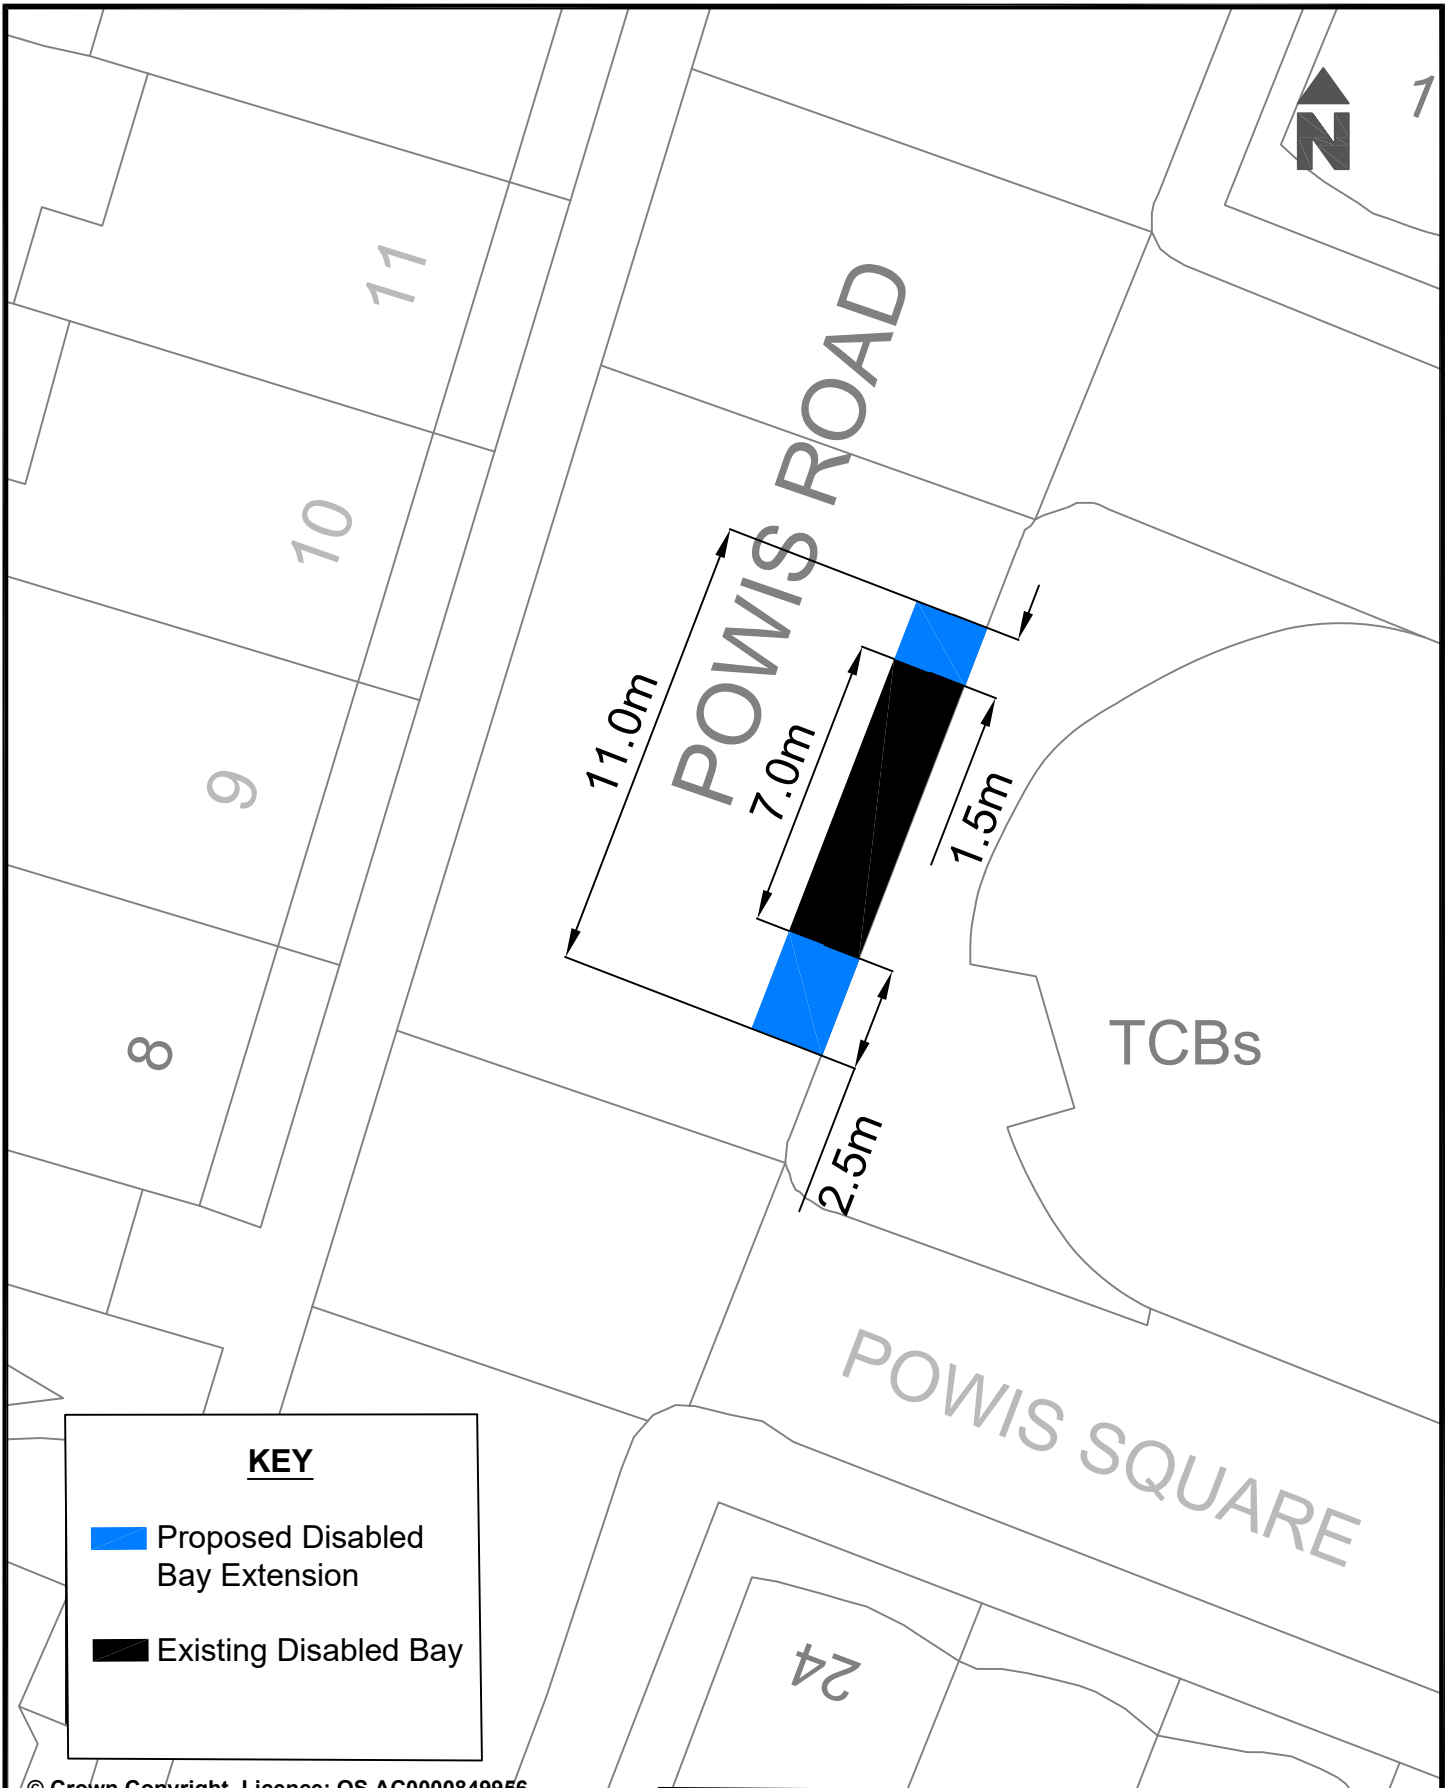


**KEY**

- Proposed Disabled Bay Extension
- Existing Disabled Bay




© Crown Copyright. Licence: OS AC0000849956  
Brighton & Hove City Council 2024.

Parking Design & Implementation Brighton & Hove City Council	
Project : Proposed extension of Disabled Bay	Scale: Not to Scale
Reason : To provide disabled parking space in the area	Date Drawn: January 2026
	Drawn: D.C.
	Drawing Number: BHCC-DPB-CPZY-RE

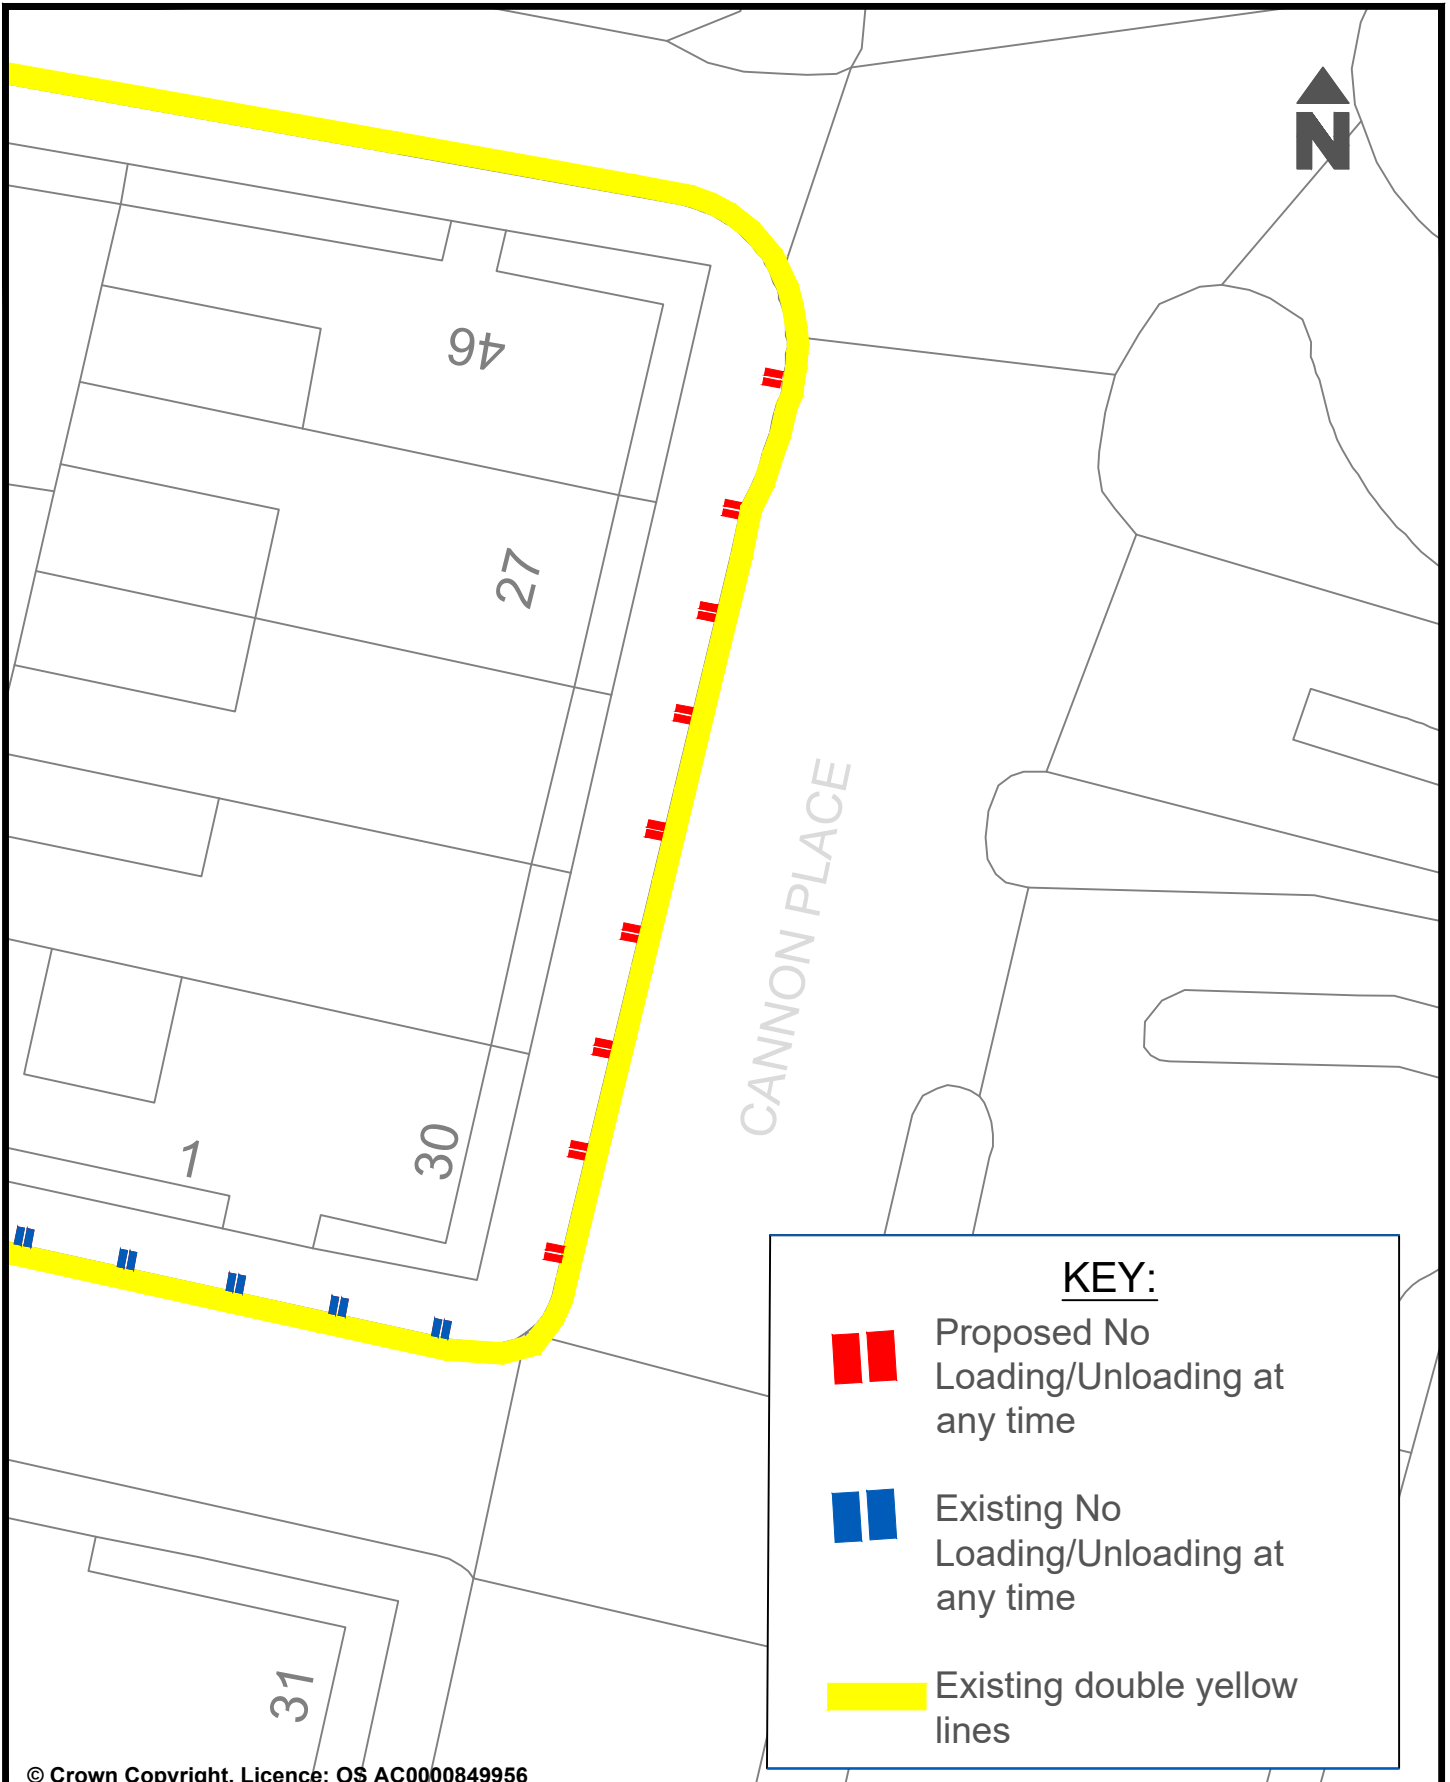




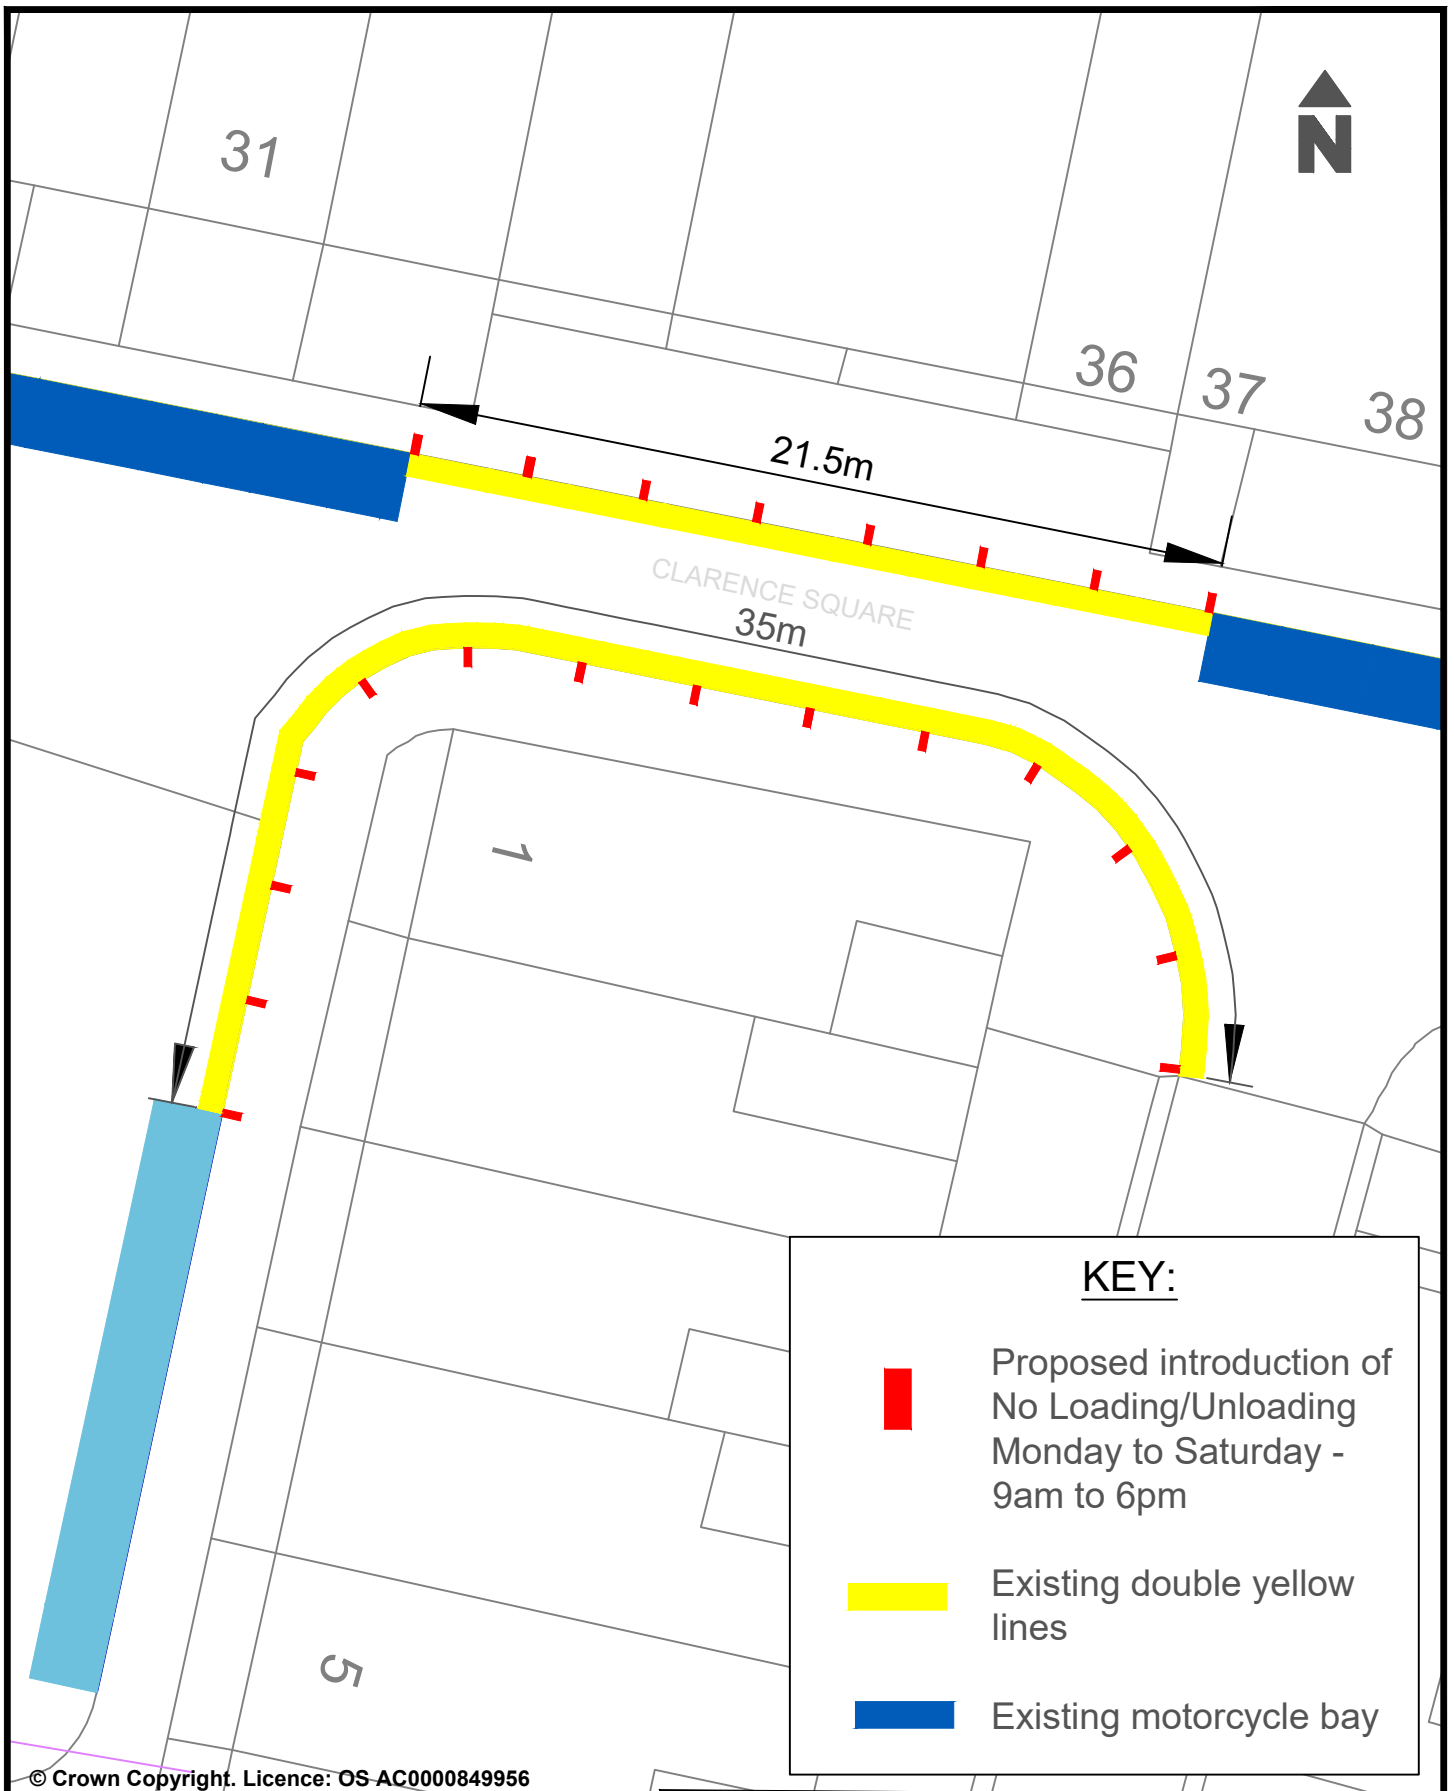
**KEY:**

-  Proposed No Loading/Unloading at any time
-  Existing No Loading/Unloading at any time
-  Existing double yellow lines

© Crown Copyright. Licence: OS AC0000849956  
Brighton & Hove City Council 2024.




Parking Design & Implementation		Brighton & Hove City Council
Scale : NTS		
Date Drawn : JAN 2025		
Drawn : CC		
Drawing Number : DYL - CPZZ - RE - 014		

Project :	Cannon Place, Brighton
Title :	Proposed No Loading/Unloading at any time. To provide safety to all road users.




© Crown Copyright. Licence: OS AC0000849956  
 Brighton & Hove City Council 2024.


**KEY:**

-  Proposed introduction of No Loading/Unloading Monday to Saturday - 9am to 6pm
-  Existing double yellow lines
-  Existing motorcycle bay


Project : Clarence Square, Brighton


Title : Proposed introduction of No Loading/Unloading Monday to Saturday - 9am to 6pm

Parking Design & Implementation		Brighton & Hove City Council
Scale : NTS		 <b>Brighton &amp; Hove City Council</b>
Date Drawn : DEC 2025		
Drawn : CC		
Drawing Number : NL - CPZZ - RE - 010		

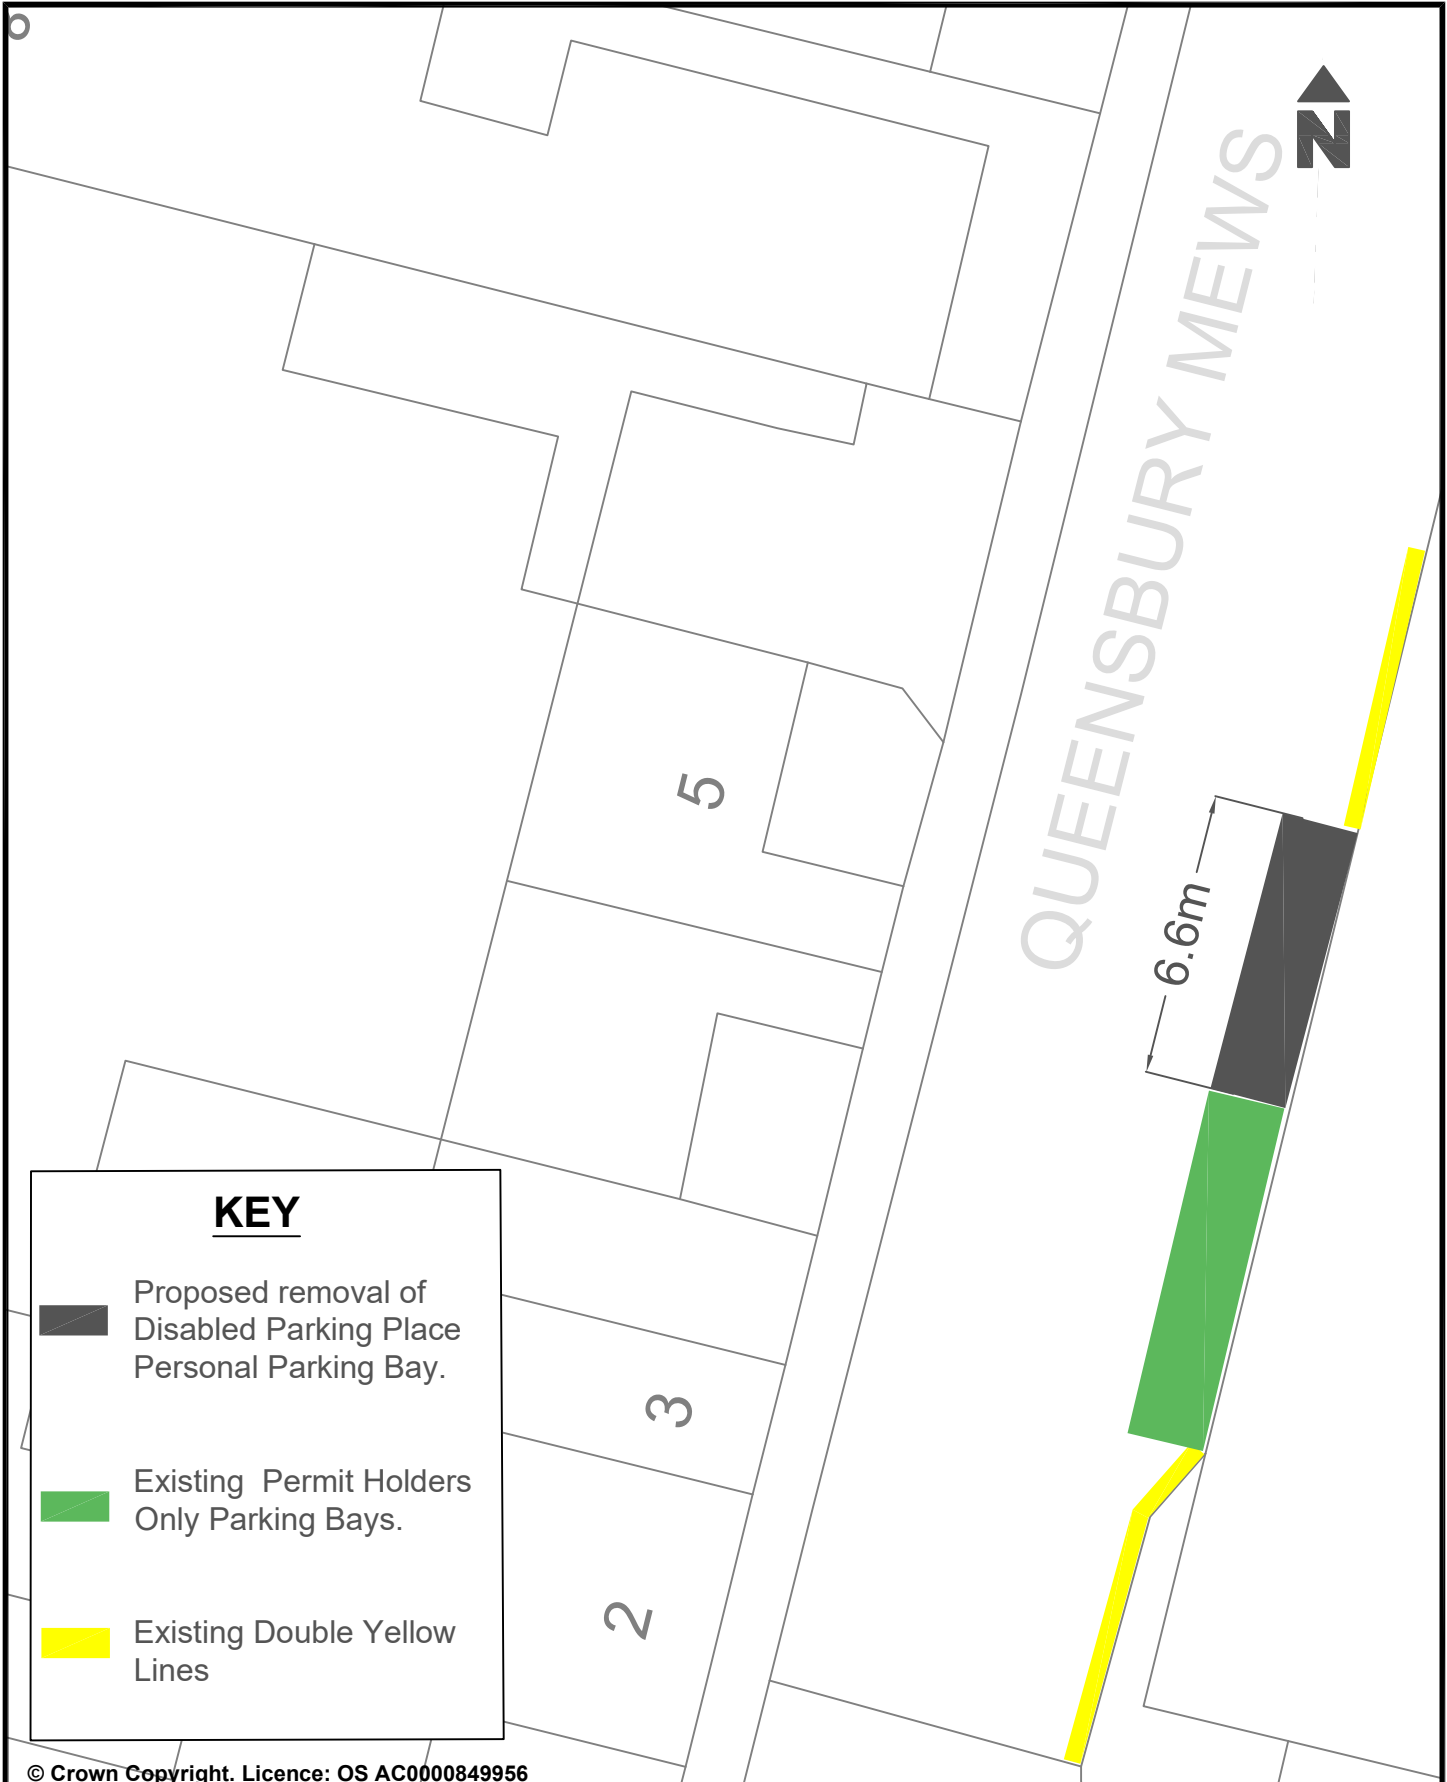




© Crown Copyright. Licence: OS AC0000849956  
Brighton & Hove City Council 2024.

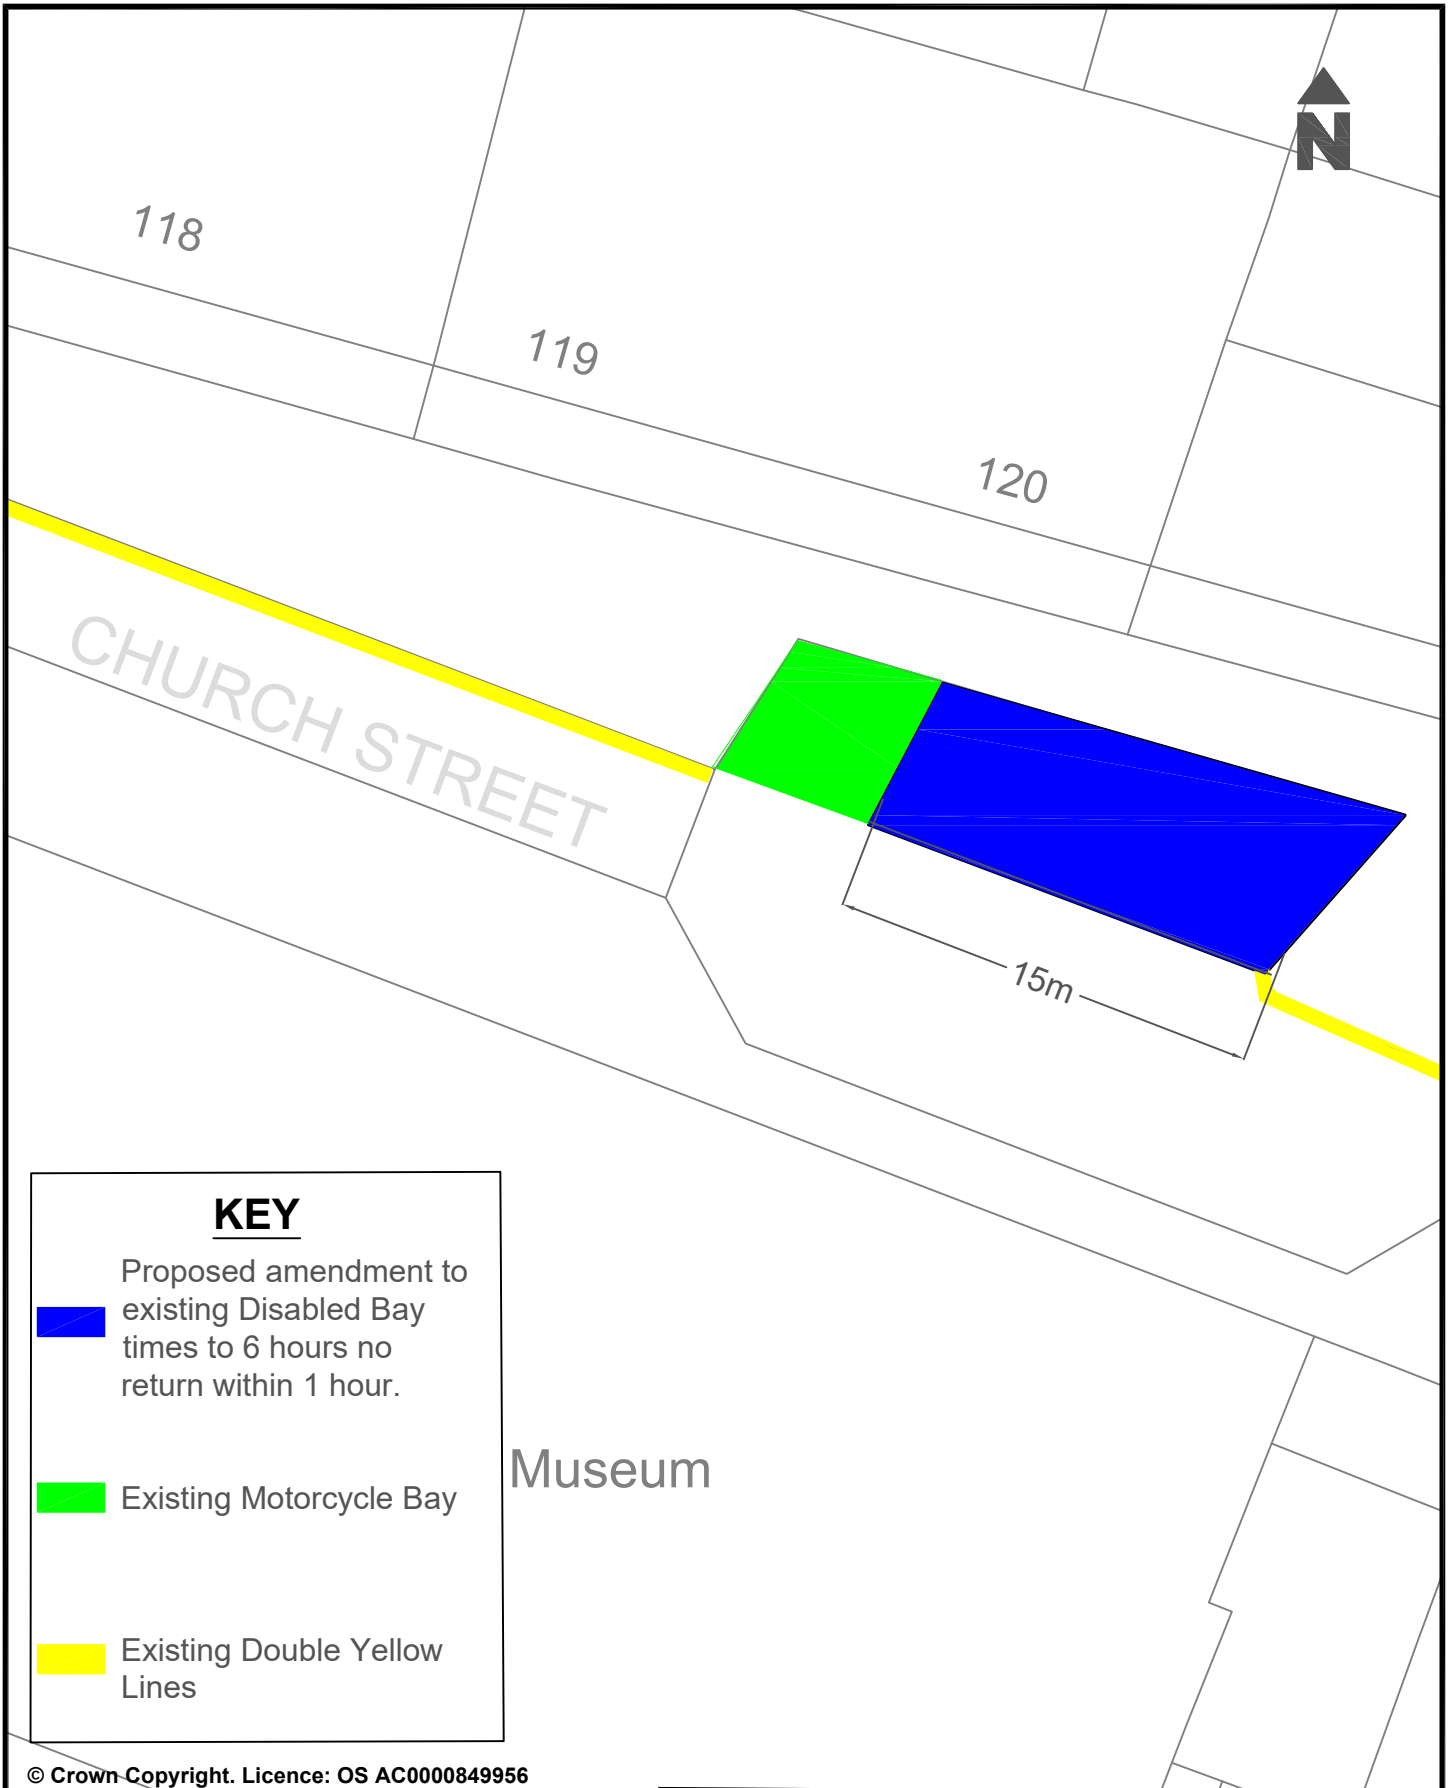Parking Design & Implementation		Brighton & Hove City Council	
Project : Proposed removal of Personalised Disabled Parking space no longer required.	Scale : NTS	 <b>Brighton &amp; Hove City Council</b>	
	Date Drawn : DEC 25		
Reason : To provide additional Permit Holder spaces in the area as requested.	Drawn : DT		
		Drawing Number : BHCC-DPB-CPZZ-RE	




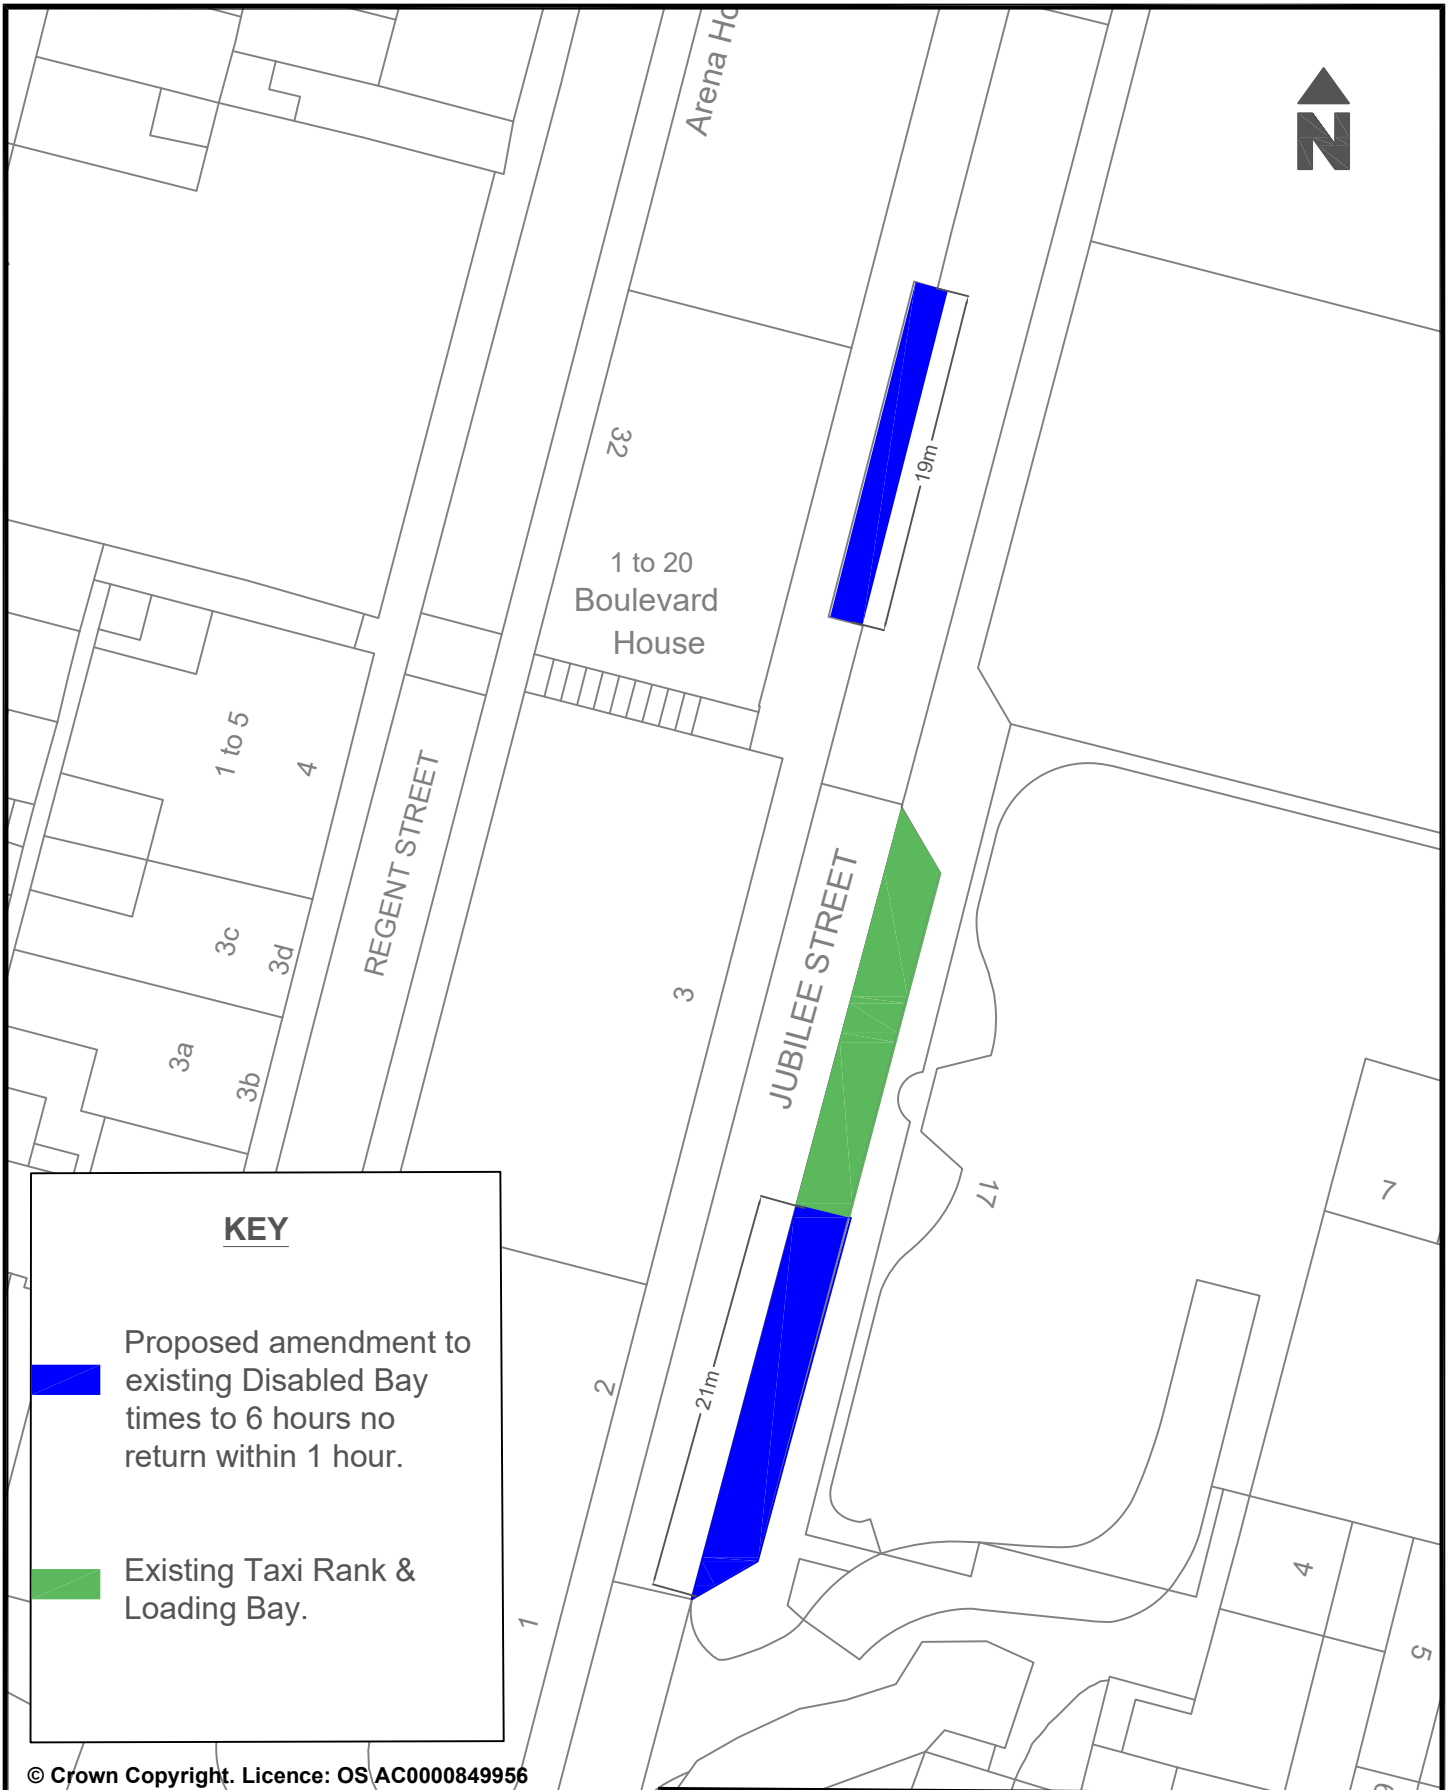
**KEY**

-  Proposed amendment to existing Disabled Bay times to 6 hours no return within 1 hour.
-  Existing Motorcycle Bay
-  Existing Double Yellow Lines

Museum

© Crown Copyright. Licence: OS AC0000849956  
Brighton & Hove City Council 2024.

		Parking Design & Implementation	Brighton & Hove City Council
Project : Proposed introduction of 6 hour max stay Disabled Parking spaces.	Scale : NTS		 <b>Brighton &amp; Hove City Council</b>
	Date Drawn : Jan 26		
Reason : To allow greater accessibility and flexibility for local amenities for blue badge holders as requested.	Drawn : DT		
	Drawing Number : BHCC-DPB-CPZZ-WN		



**KEY**



Proposed amendment to existing Disabled Bay times to 6 hours no return within 1 hour.



Existing Taxi Rank & Loading Bay.

© Crown Copyright. Licence: OS AC0000849956  
Brighton & Hove City Council 2024.

Project : Proposed introduction of 6 hour max stay Disabled Parking spaces.		Parking Design & Implementation Brighton & Hove City Council	
		Scale : NTS	
Reason : To allow greater accessibility and flexibility for local amenities for blue badge holders as requested.		Date Drawn : Jan 26	
		Drawn : DT	
		Drawing Number : BHCC-DPB-CPZZ-WN	



Brighton  
Unitarian  
Church



NEW ROAD

22

20

29

27.0m

19


15

**KEY**



Proposed amendment to existing Disabled Bay times to 6 hours no return within 1 hour.

© Crown Copyright. Licence: OS AC0000849956  
Brighton & Hove City Council 2024.

Parking Design & Implementation		Brighton & Hove City Council
Project : Proposed introduction of 6 hour max stay Disabled Parking spaces.	Scale : NTS	 <b>Brighton &amp; Hove City Council</b>
Reason : To allow greater accessibility and flexibility for local amenities for blue badge holders as requested.	Date Drawn : Jan 26	
	Drawn : DT	
	Drawing Number : BHCC-DPB-CPZZ-WN	