






PORTLAND ROAD

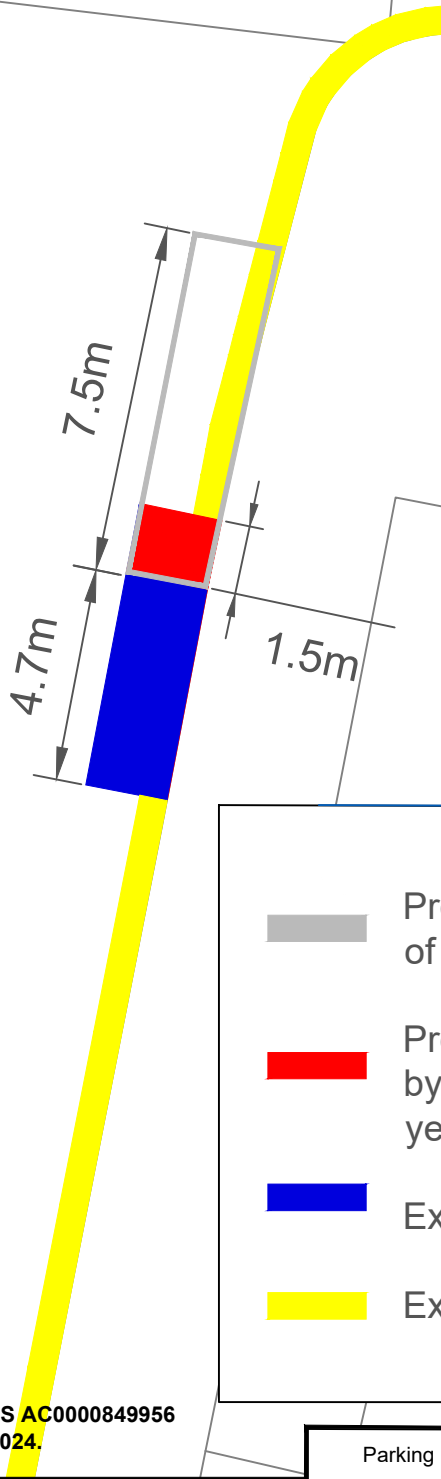

WESTBOURNE GARDENS



KEY:

-  Proposed area for on-street placement of communal refuse and recycling
-  Proposed reduction of Permit bay (R) by 1.5m and replaced with double yellow lines
-  Existing Permit bay (R)
-  Existing double yellow line

© Crown Copyright. Licence: OS AC0000849956
Brighton & Hove City Council 2024.

Parking Design & Implementation

Brighton & Hove City Council

Project : Westbourne Gardens, Hove

Scale : NTS

Date Drawn : FEB 2025

Title : Proposed area for on-street placement of communal refuse and recycling


Drawn : CC

Drawing Number : BIN - CPZR - WPC - 01







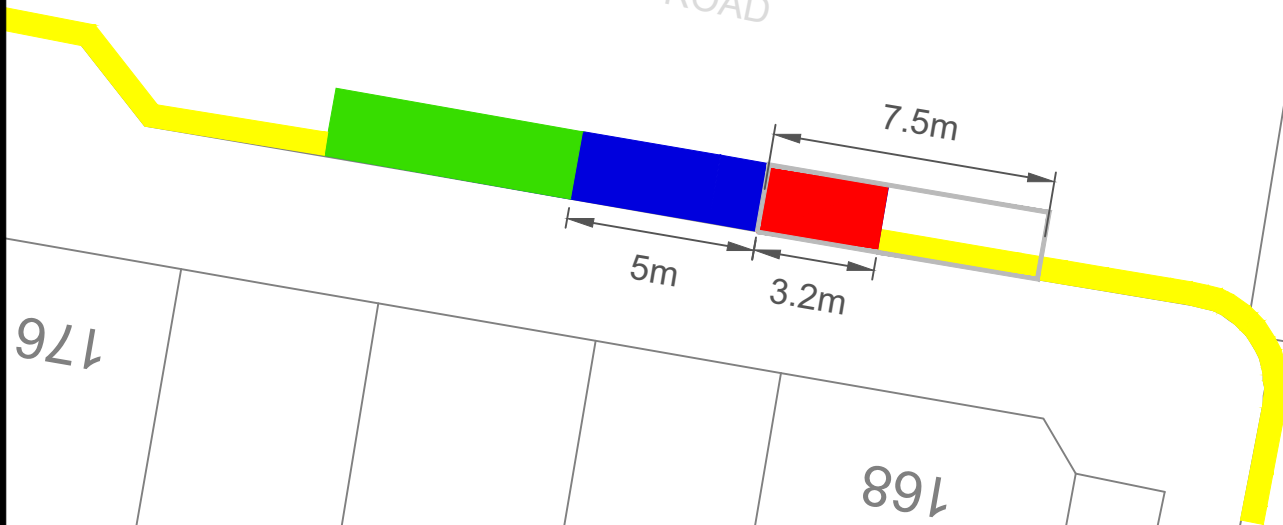


PORTLAND ROAD



KEY:

-  Proposed area for on-street placement of communal refuse and recycling
-  Proposed reduction of Shared parking by 3.2m and replaced with double yellow lines
-  Existing Shared parking. Max 4hrs (No return 4hrs)
-  Existing double yellow line

© Crown Copyright. Licence: OS AC0000849956
Brighton & Hove City Council 2024.

Project : Portland Road, Hove		Parking Design & Implementation	Brighton & Hove City Council
Title : Proposed area for on-street placement of communal refuse and recycling		Scale : NTS	 Brighton & Hove City Council
		Date Drawn : FEB 2025	
		Drawn : CC	
		Drawing Number : BIN - CPZR - WPC - 04	



PORTLAND ROAD


7.5m


4.5m


148

MODENA ROAD

KEY:

 Proposed area for on-street placement of communal refuse and recycling

 Proposed reduction of Shared parking by 4.5m and replaced with double yellow lines

 Existing Shared parking. Max 4hrs (No return 4hrs)

 Existing double yellow line

© Crown Copyright. Licence: OS AC0000849956
Brighton & Hove City Council 2024.

Parking Design & Implementation

Brighton & Hove City Council

Project : Portland Road, Hove

Scale : NTS

Date Drawn : FEB 2025

Drawn : CC

Drawing Number : BIN - CPZR - WPC - 03




**Brighton & Hove
City Council**

Title : Proposed area for on-street placement of communal refuse and recycling





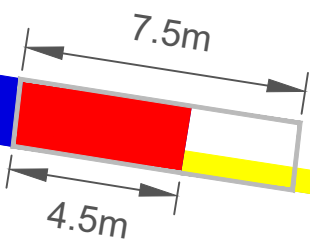

PORTLAND ROAD



208

REYNOLDS ROAD

KEY:

-  Proposed area for on-street placement of communal refuse and recycling
-  Proposed reduction of Shared parking by 4.5m and replaced with double yellow lines
-  Existing Shared parking. Max 4hrs (No return 4hrs)
-  Existing double yellow line

© Crown Copyright. Licence: OS AC0000849956
Brighton & Hove City Council 2024.

Parking Design & Implementation

Brighton & Hove City Council

Project : Portland Road, Hove

Scale : NTS

Date Drawn : FEB 2025

Drawn : CC

Drawing Number : BIN - CPZR - WPC - 05

Title : Proposed area for on-street placement of communal refuse and recycling





PORTLAND ROAD





7.5m

4.5m

236

HOGARTH ROAD

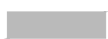KEY:

-  Proposed area for on-street placement of communal refuse and recycling
-  Proposed reduction of Shared parking by 4.5m and replaced with double yellow lines
-  Existing Shared parking. Max 4hrs (No return 4hrs)
-  Existing double yellow line

© Crown Copyright. Licence: OS AC0000849956
Brighton & Hove City Council 2024.

Parking Design & Implementation

Brighton & Hove City Council

Project : Portland Road, Hove

Scale : NTS

Date Drawn : FEB 2025

Title : Proposed area for on-street placement of communal refuse and recycling

Drawn : CC


Drawing Number : BIN - CPZR - WIS - 06







PORTLAND ROAD

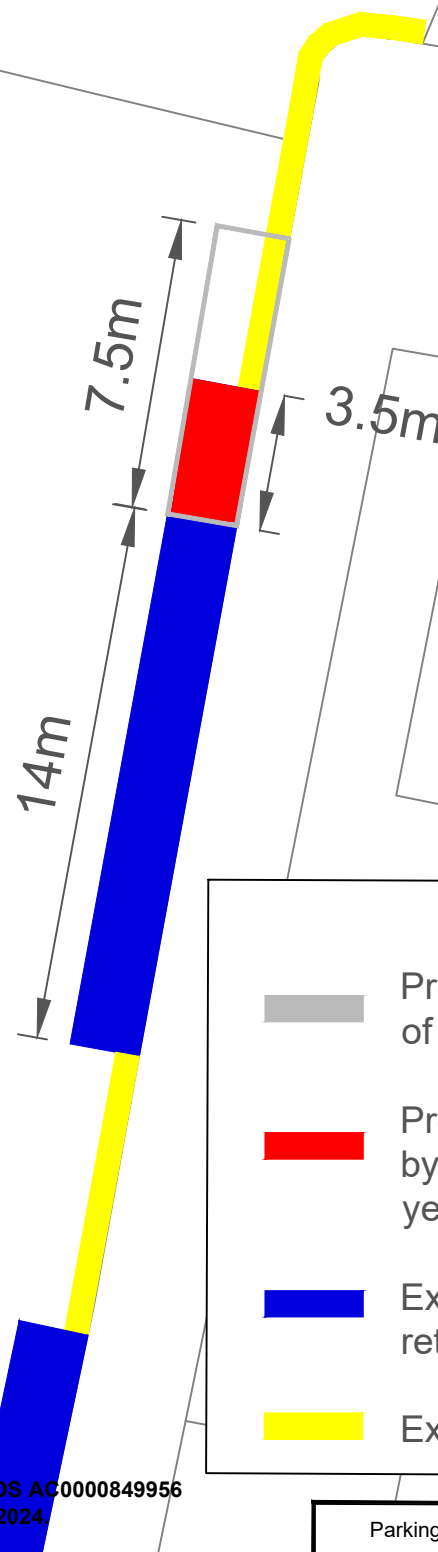


RUTLAND GARDENS



KEY:

-  Proposed area for on-street placement of communal refuse and recycling
-  Proposed reduction of Shared parking by 3.5m and replaced with double yellow lines
-  Existing Shared parking. Max 4hrs (No return 4hrs)
-  Existing double yellow line

© Crown Copyright. Licence: OS AC0000849956
Brighton & Hove City Council 2024.

Parking Design & Implementation		Brighton & Hove City Council
Scale : NTS		
Date Drawn : FEB 2025		
Drawn : CC		
Drawing Number : BIN - CPZR - WPC - 02		

Project :	Rutland Gardens, Hove
Title :	Proposed area for on-street placement of communal refuse and recycling