




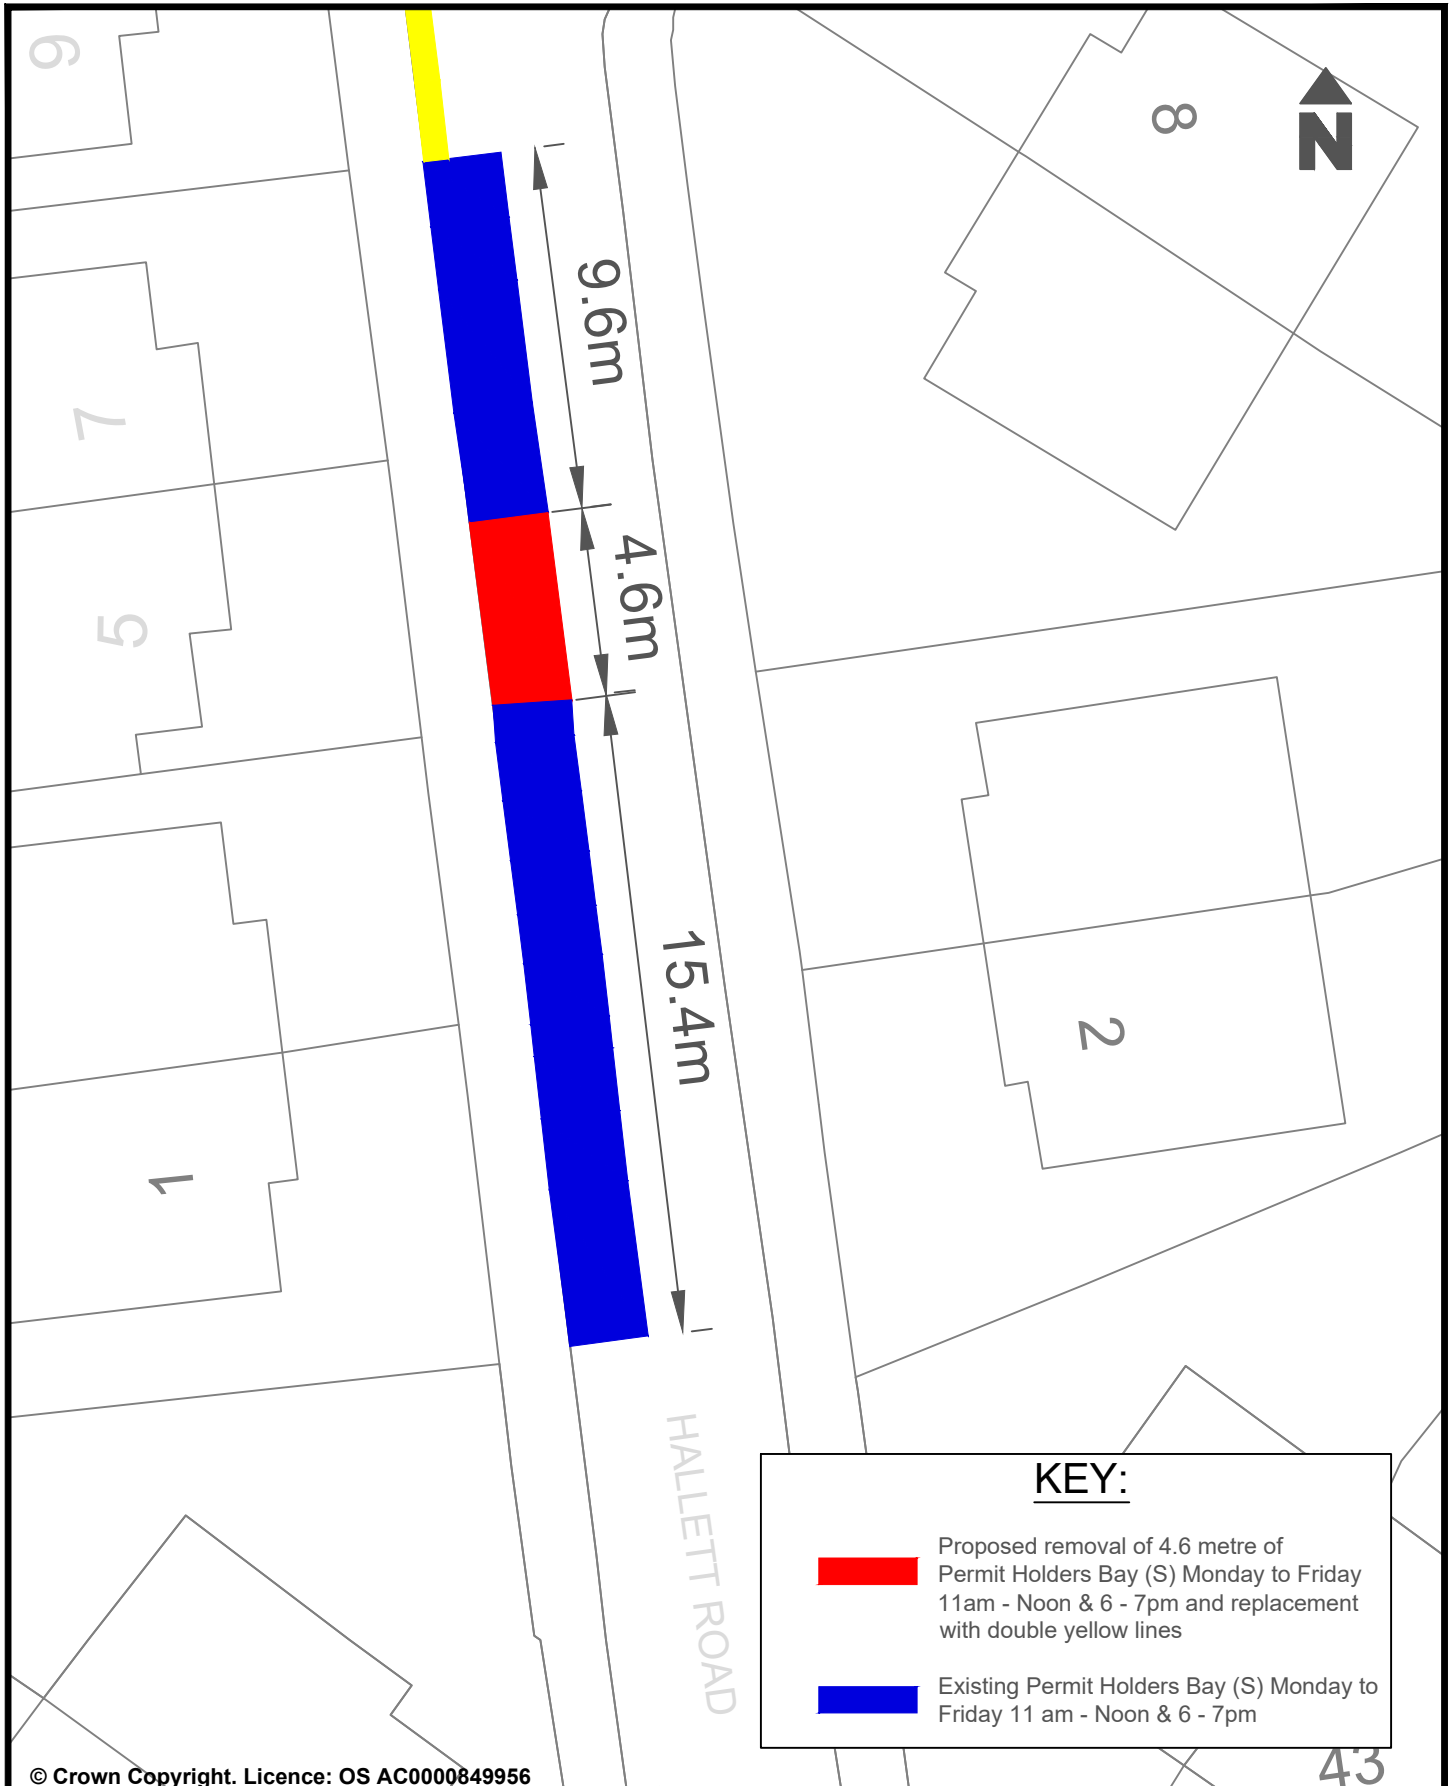


KEY:

-  Proposed removal of single yellow line and replaced with shared parking bay - Permit Holders (N) & Paid Parking (Max stay 2 hrs /NR 4 hrs)
-  Proposed removal of single yellow line and replaced with Double yellow line
-  Existing double yellow lines
-  Existing single yellow lines

© Crown Copyright. Licence: OS AC0000849956
Brighton & Hove City Council 2024.


Project : Malvern Street, Hove		Parking Design & Implementation		Brighton & Hove City Council	
Title : Proposal for changes to waiting restrictions to provide resident parking and improve road safety		Scale : NTS			
		Date Drawn : MAR 2026			
		Drawn : CC			
		Drawing Number : SP - CPZN - CH - 005			




KEY:


- Proposed removal of 4.6 metre of Permit Holders Bay (S) Monday to Friday 11am - Noon & 6 - 7pm and replacement with double yellow lines
- Existing Permit Holders Bay (S) Monday to Friday 11 am - Noon & 6 - 7pm


© Crown Copyright. Licence: OS AC0000849956
Brighton & Hove City Council 2024.

Parking Design & Implementation		Brighton & Hove City Council
Project : Hallett Road, Brighton		 Brighton & Hove City Council
Scale : NTS		
Date Drawn : MAR 2026		
Title : Proposed removal of 4.6 metre of Permit Holders Bay (S) and replacement with double yellow lines. To provide accessibility to off street parking		Drawn : CC
		Drawing Number : PHO - CPZS - HE - 001

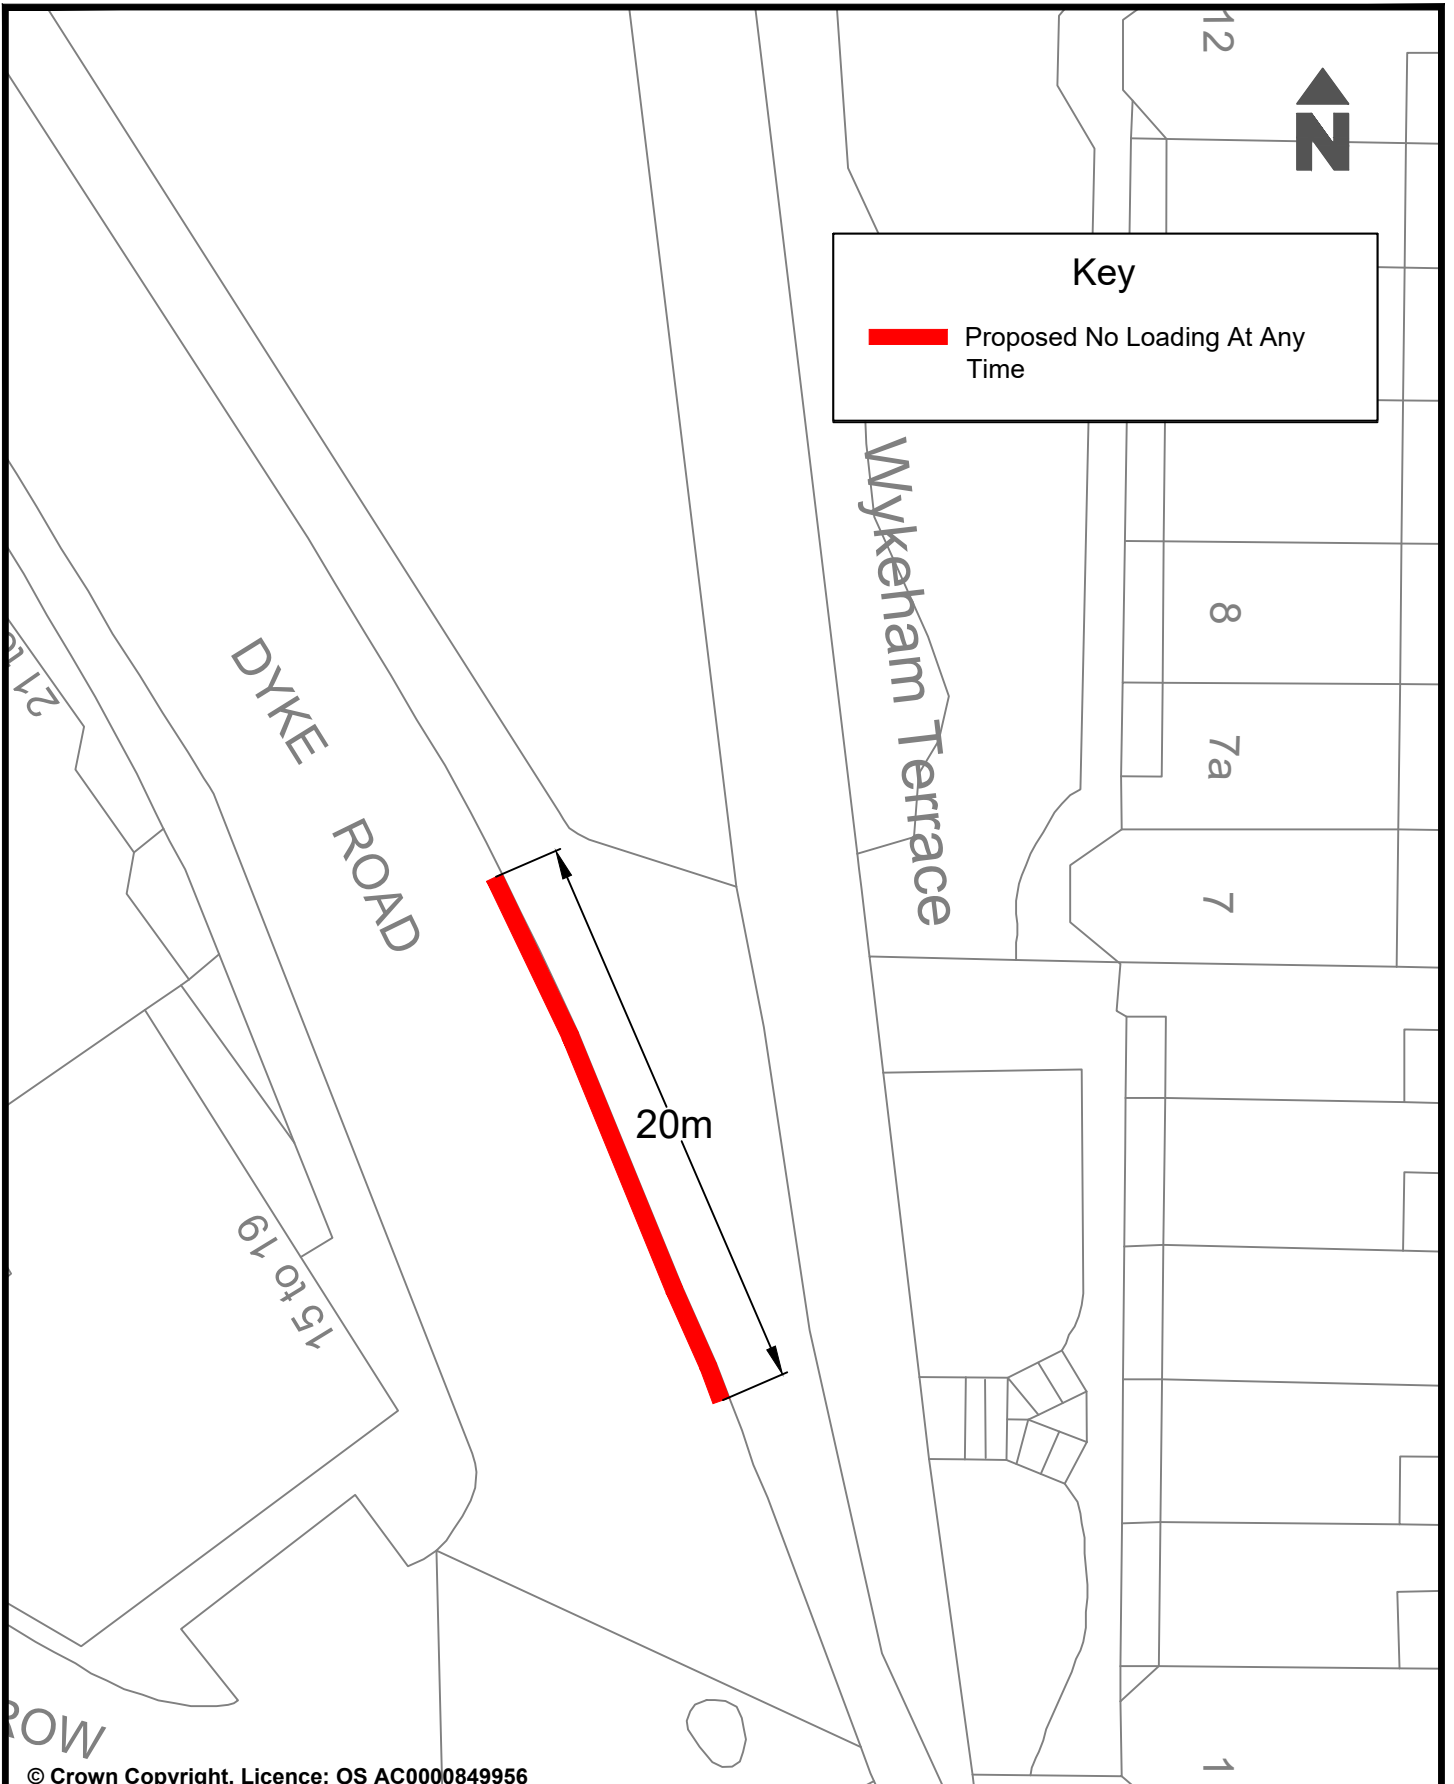

© Crown Copyright. Licence: OS AC0000849956
 Brighton & Hove City Council 2024.


Parking Design & Implementation		Brighton & Hove City Council
Address : Dyke Road, Brighton		 Brighton & Hove City Council
Scale : NTS		
Date Drawn : May 26		
Reason : To improve road safety for all users		Drawn : TP
Drawing Number : NLAAT - ZONEZ - WH&NL - 001		

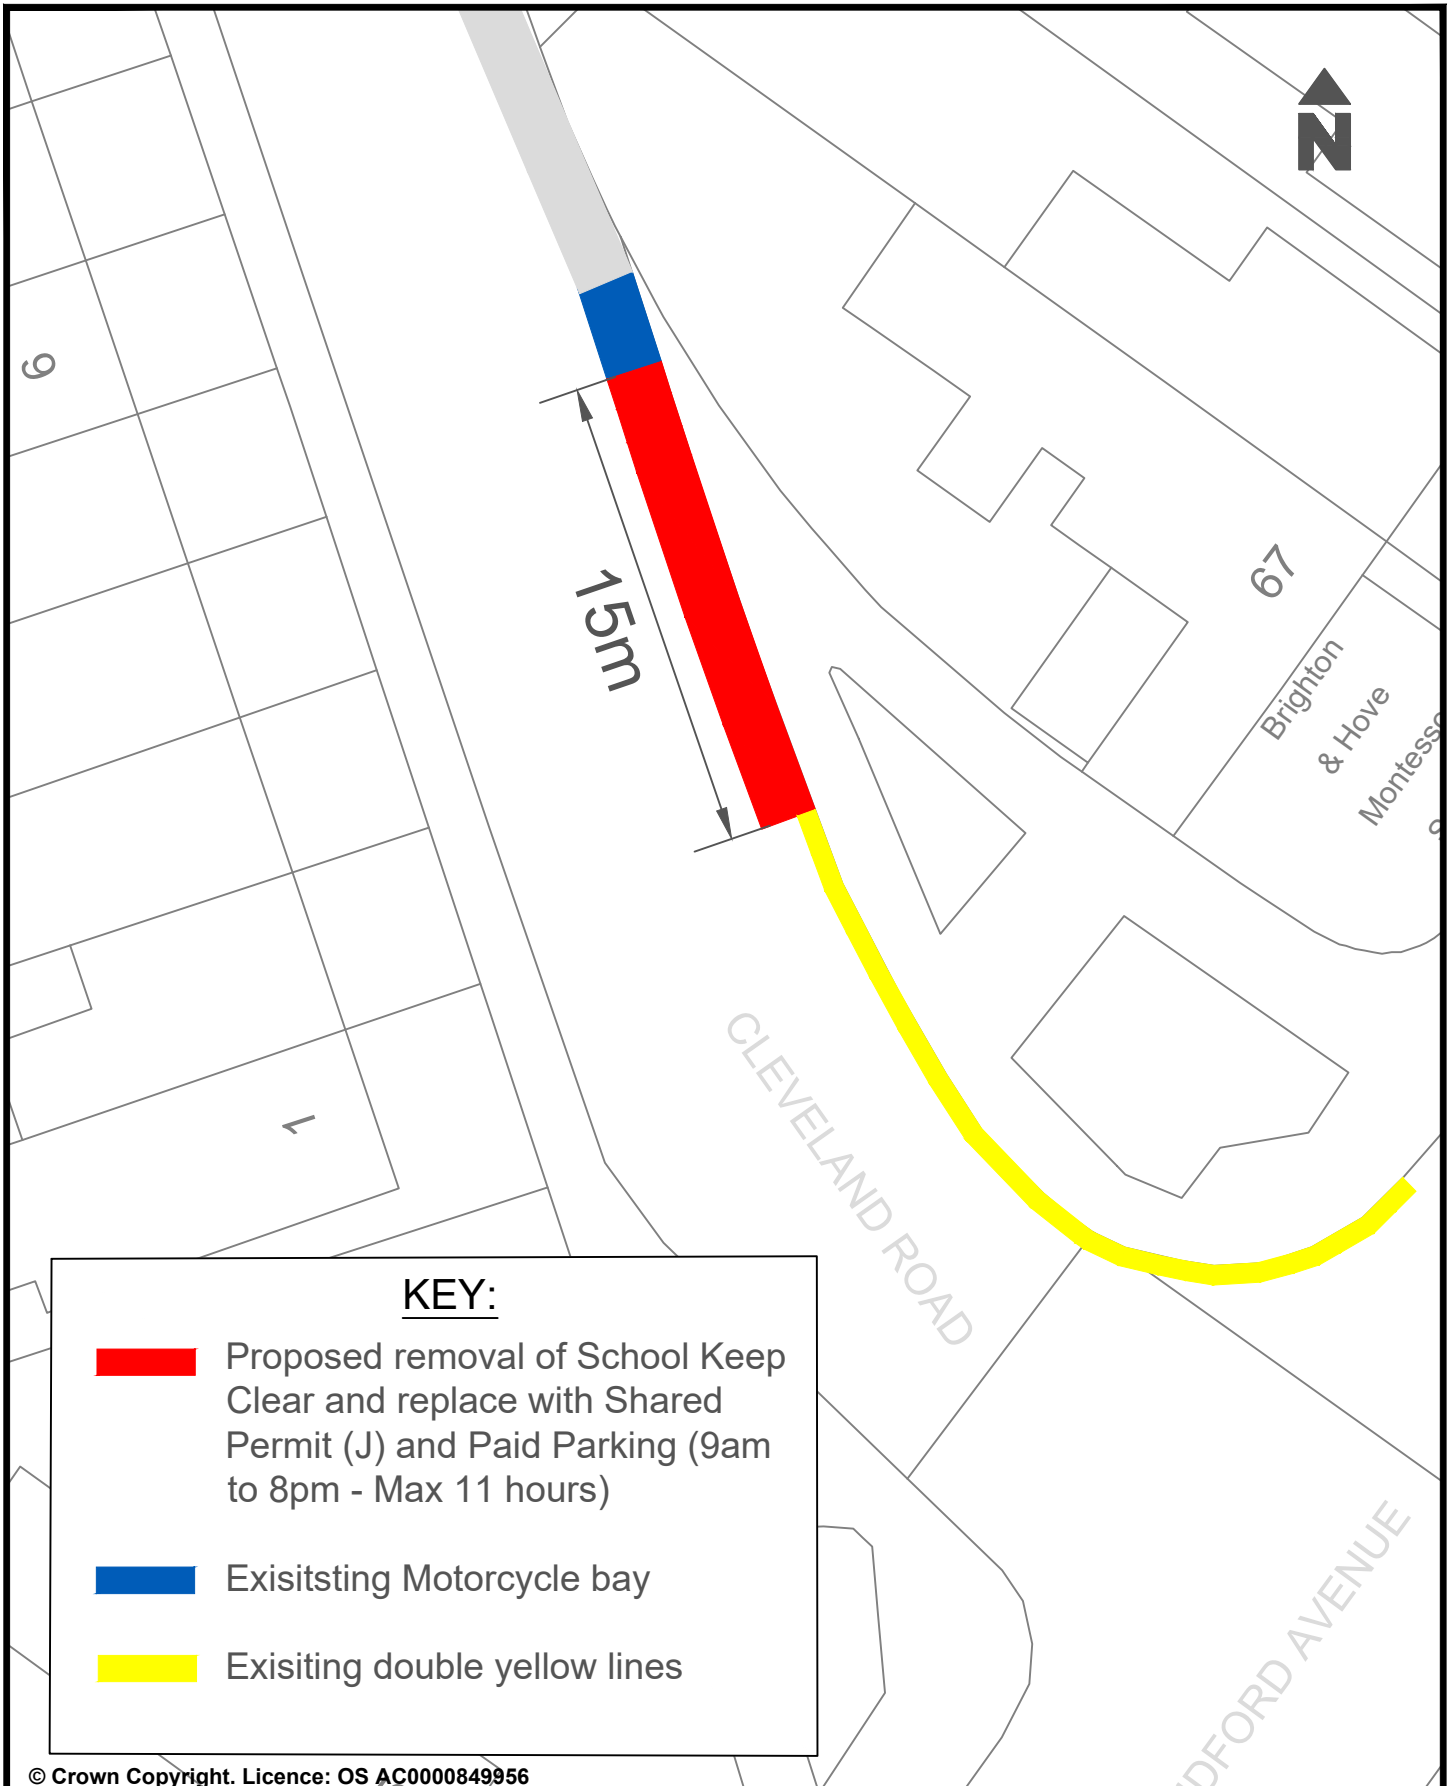

KEY:


- Proposed removal of School Keep Clear and replace with Shared Permit (J) and Paid Parking (9am to 8pm - Max 11 hours)
- Existing Motorcycle bay
- Existing double yellow lines


© Crown Copyright. Licence: OS AC0000849956
Brighton & Hove City Council 2024.

Parking Design & Implementation		Brighton & Hove City Council
Project : Cleveland Road, Brighton	Scale : NTS	 Brighton & Hove City Council
	Date Drawn : APRIL 2026	
Title : Proposed Replacement of School Keep Clear to provide additional parking.	Drawn : CC	
		Drawing Number : SP - CPZJ - HF - 011



© Crown Copyright. Licence: OS AC0000849956
Brighton & Hove City Council 2024.

Project : Powis Road, Brighton		Parking Design & Implementation	Brighton & Hove City Council
Title : Proposed shared use bay (max stay 2 hrs / NR 4 hrs). To provide additional parking.		Scale : NTS	 Brighton & Hove City Council
		Date Drawn : APRIL 2026	
		Drawn : CC	
		Drawing Number : SP - CPZY - RE - 002	

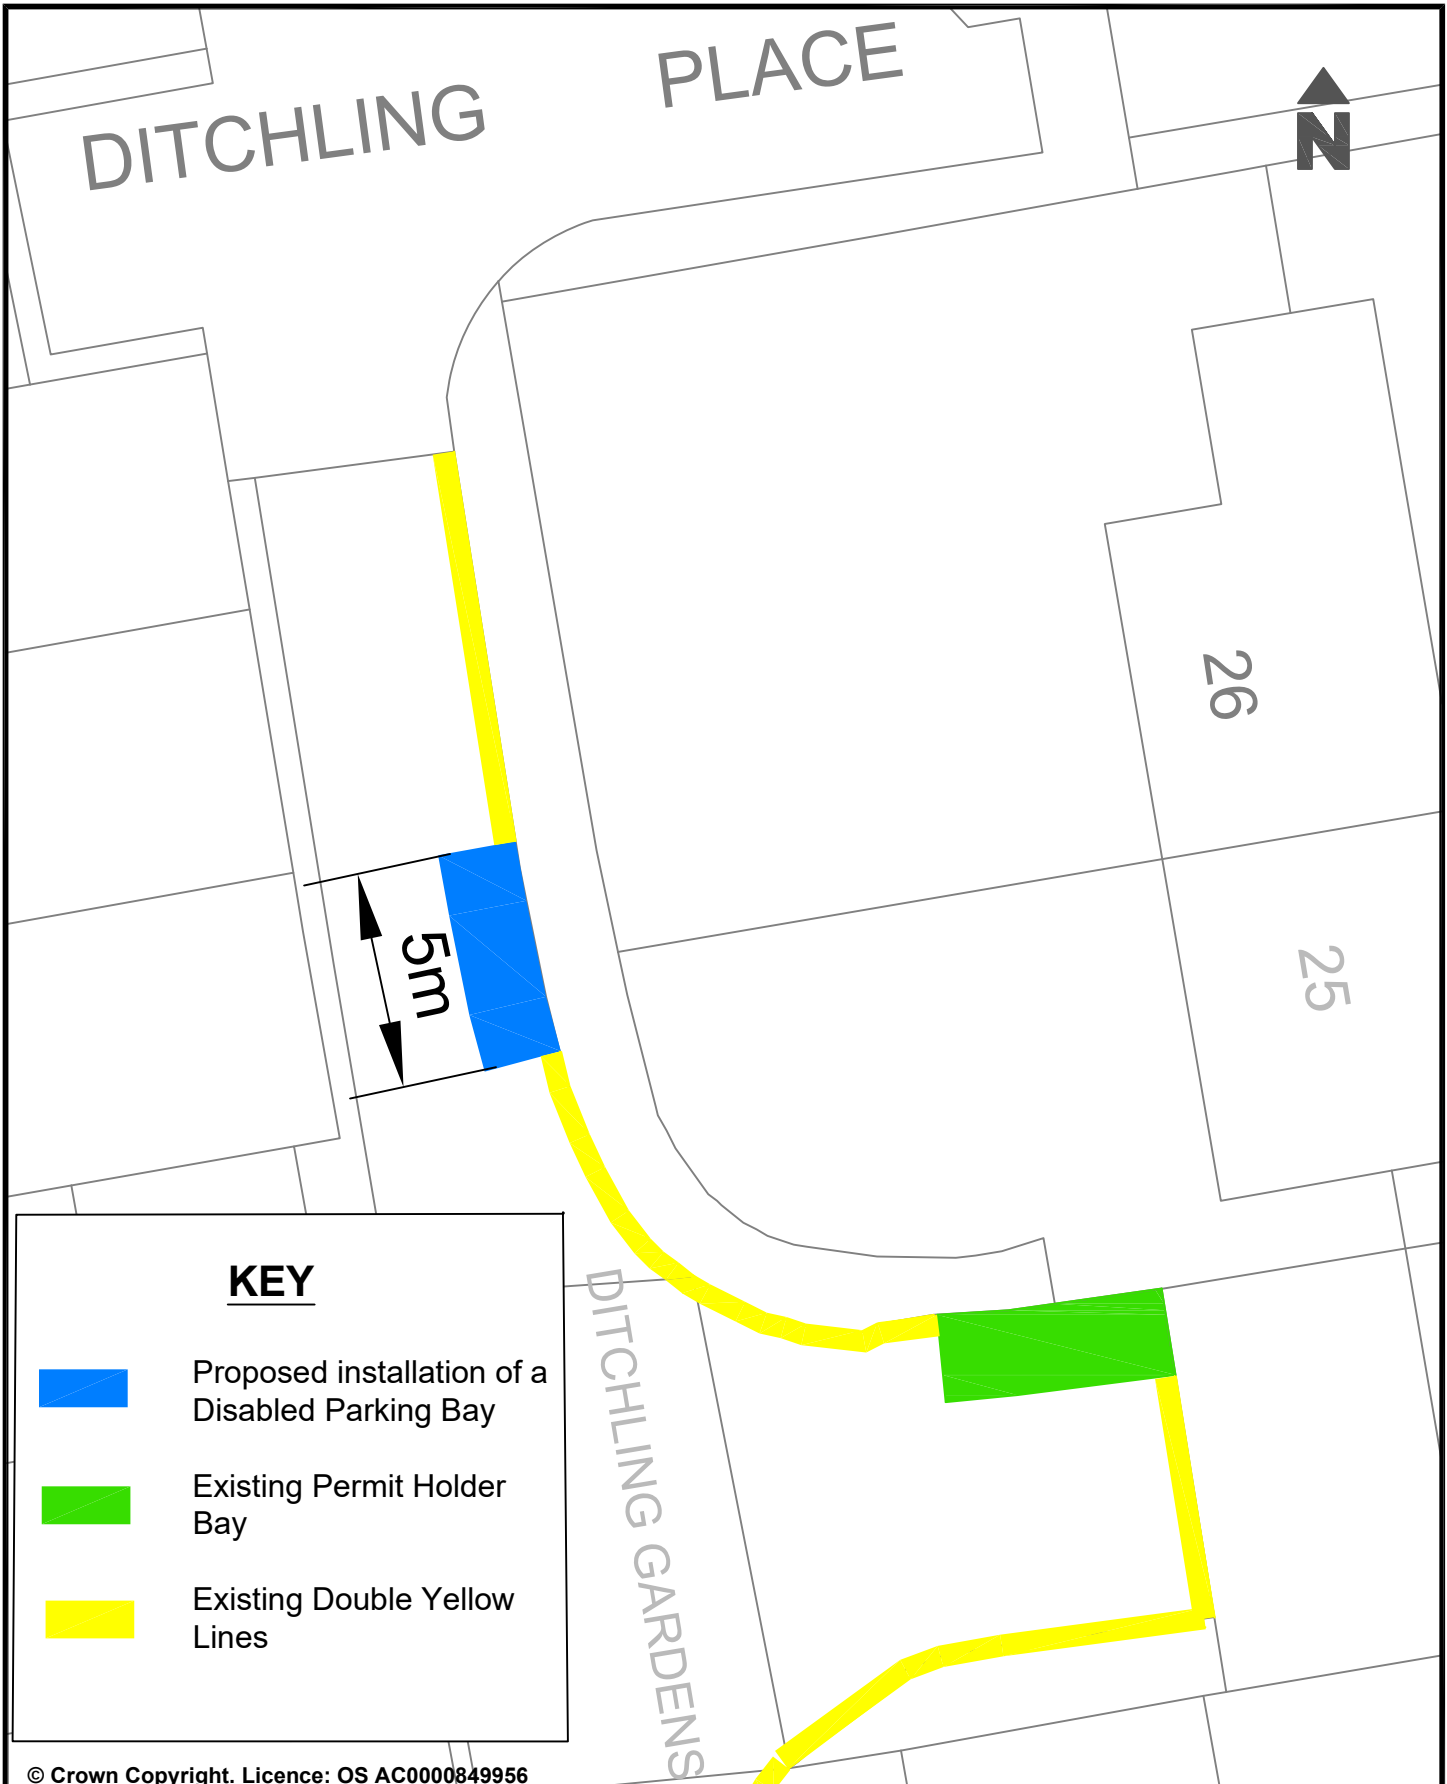

KEY



Proposed installation of a Disabled Parking Bay



Existing Permit Holder Bay



Existing Double Yellow Lines

© Crown Copyright. Licence: OS AC0000849956
Brighton & Hove City Council 2024.

Project: Proposed installation of a Disabled Parking space as requested.

Reason: To provide Disabled Parking space in the area as requested.

Parking Design & Implementation Brighton & Hove City Council

Scale: Not To Scale

Date Drawn: April 2026

Drawn: NC

Drawing Number: BHCC-DPB-CPZG-HF





© Crown Copyright. Licence: OS AC0000849956
Brighton & Hove City Council 2024.

Parking Design & Implementation Brighton & Hove City Council

Project : Proposed installation of Disabled Bay

Scale: Not to Scale


Date Drawn: April 2026


Reason : To provide disabled parking space in the area

Drawn: D.C.


Drawing Number: BHCC-DPB-CPZH-WM




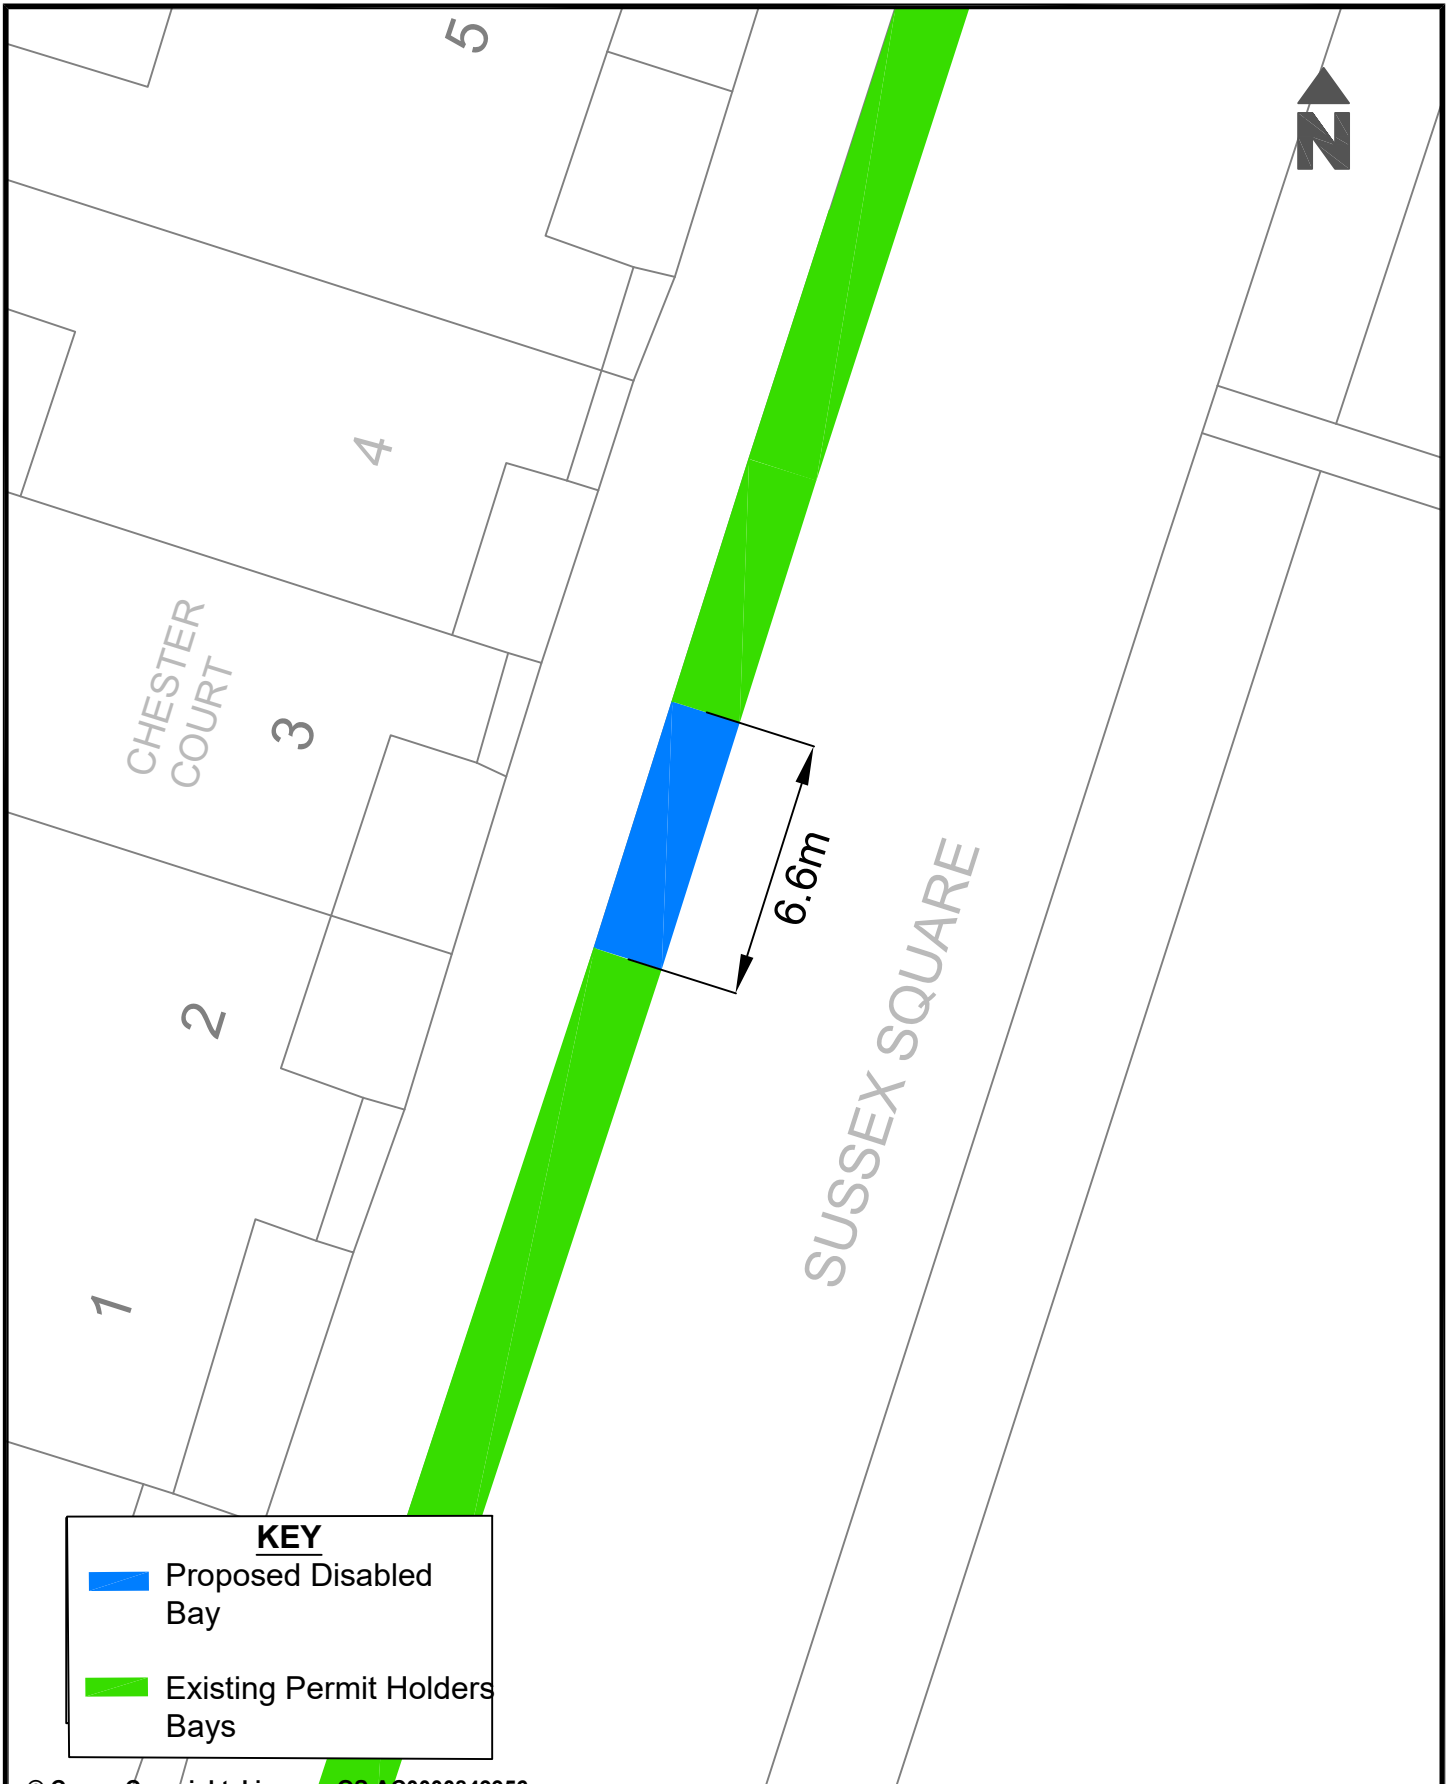



KEY	
	Proposed Disabled Bay
	Existing Permit Holders Bays

© Crown Copyright. Licence: OS AC0000849956
Brighton & Hove City Council 2024.

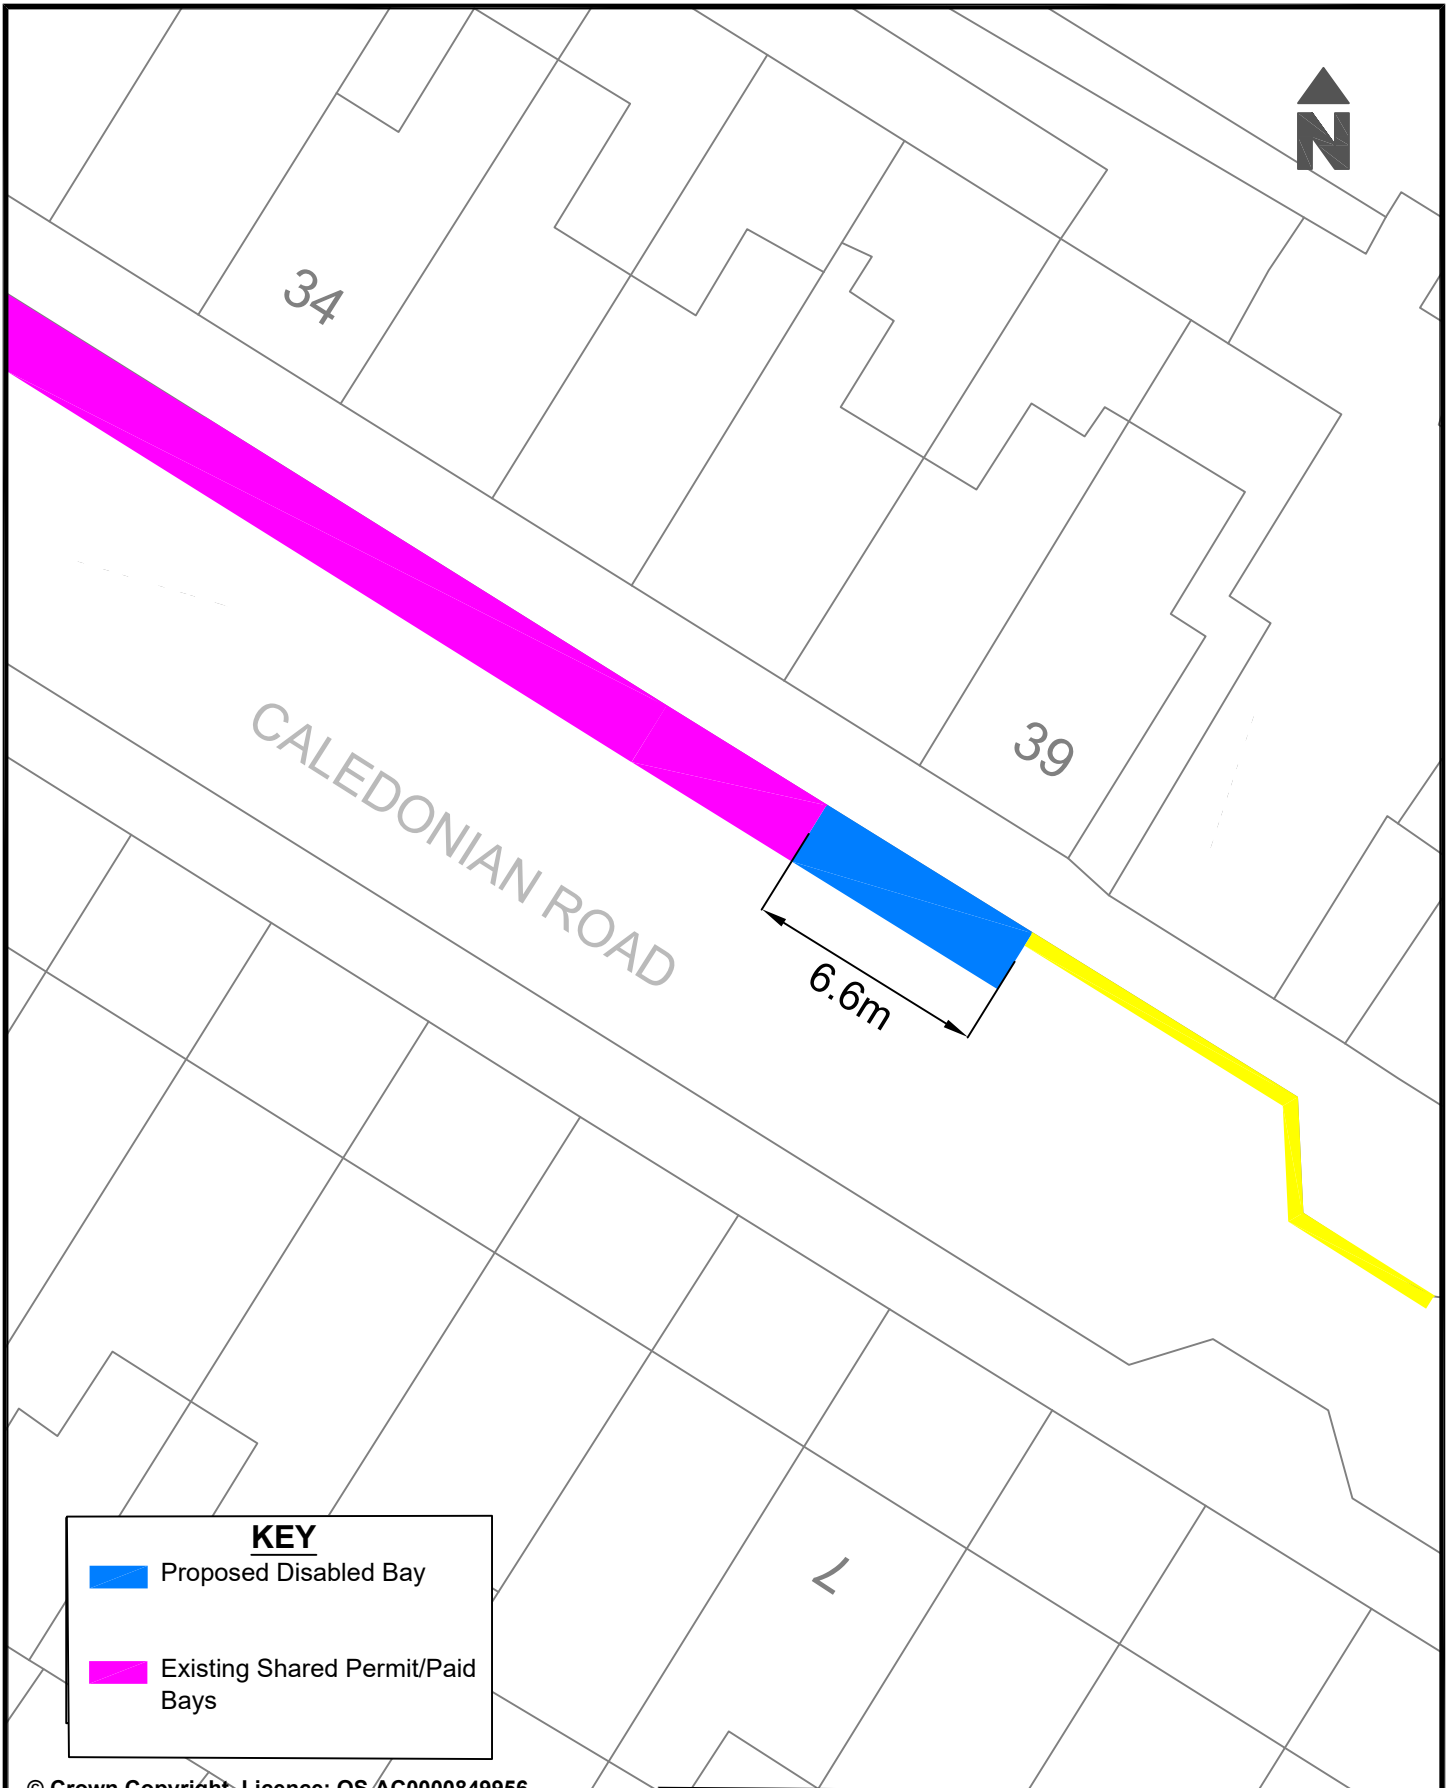Project : Proposed installation of Disabled Bay		Parking Design & Implementation Brighton & Hove City Council	
		Scale: Not to Scale	
Reason : To provide disabled parking space in the area		Date Drawn: April 2026	
		Drawn: D.C.	
		Drawing Number: BHCC-DPB-CPZH-KT	



KEY	
	Proposed Disabled Bay
	Existing Shared Permit/Paid Bays

© Crown Copyright. Licence: OS AC0000849956
Brighton & Hove City Council 2024.

Parking Design & Implementation Brighton & Hove City Council


Project : Proposed installation of Disabled Bay

Scale: Not to Scale
Date Drawn: March 2026






Reason : To provide disabled parking space in the area

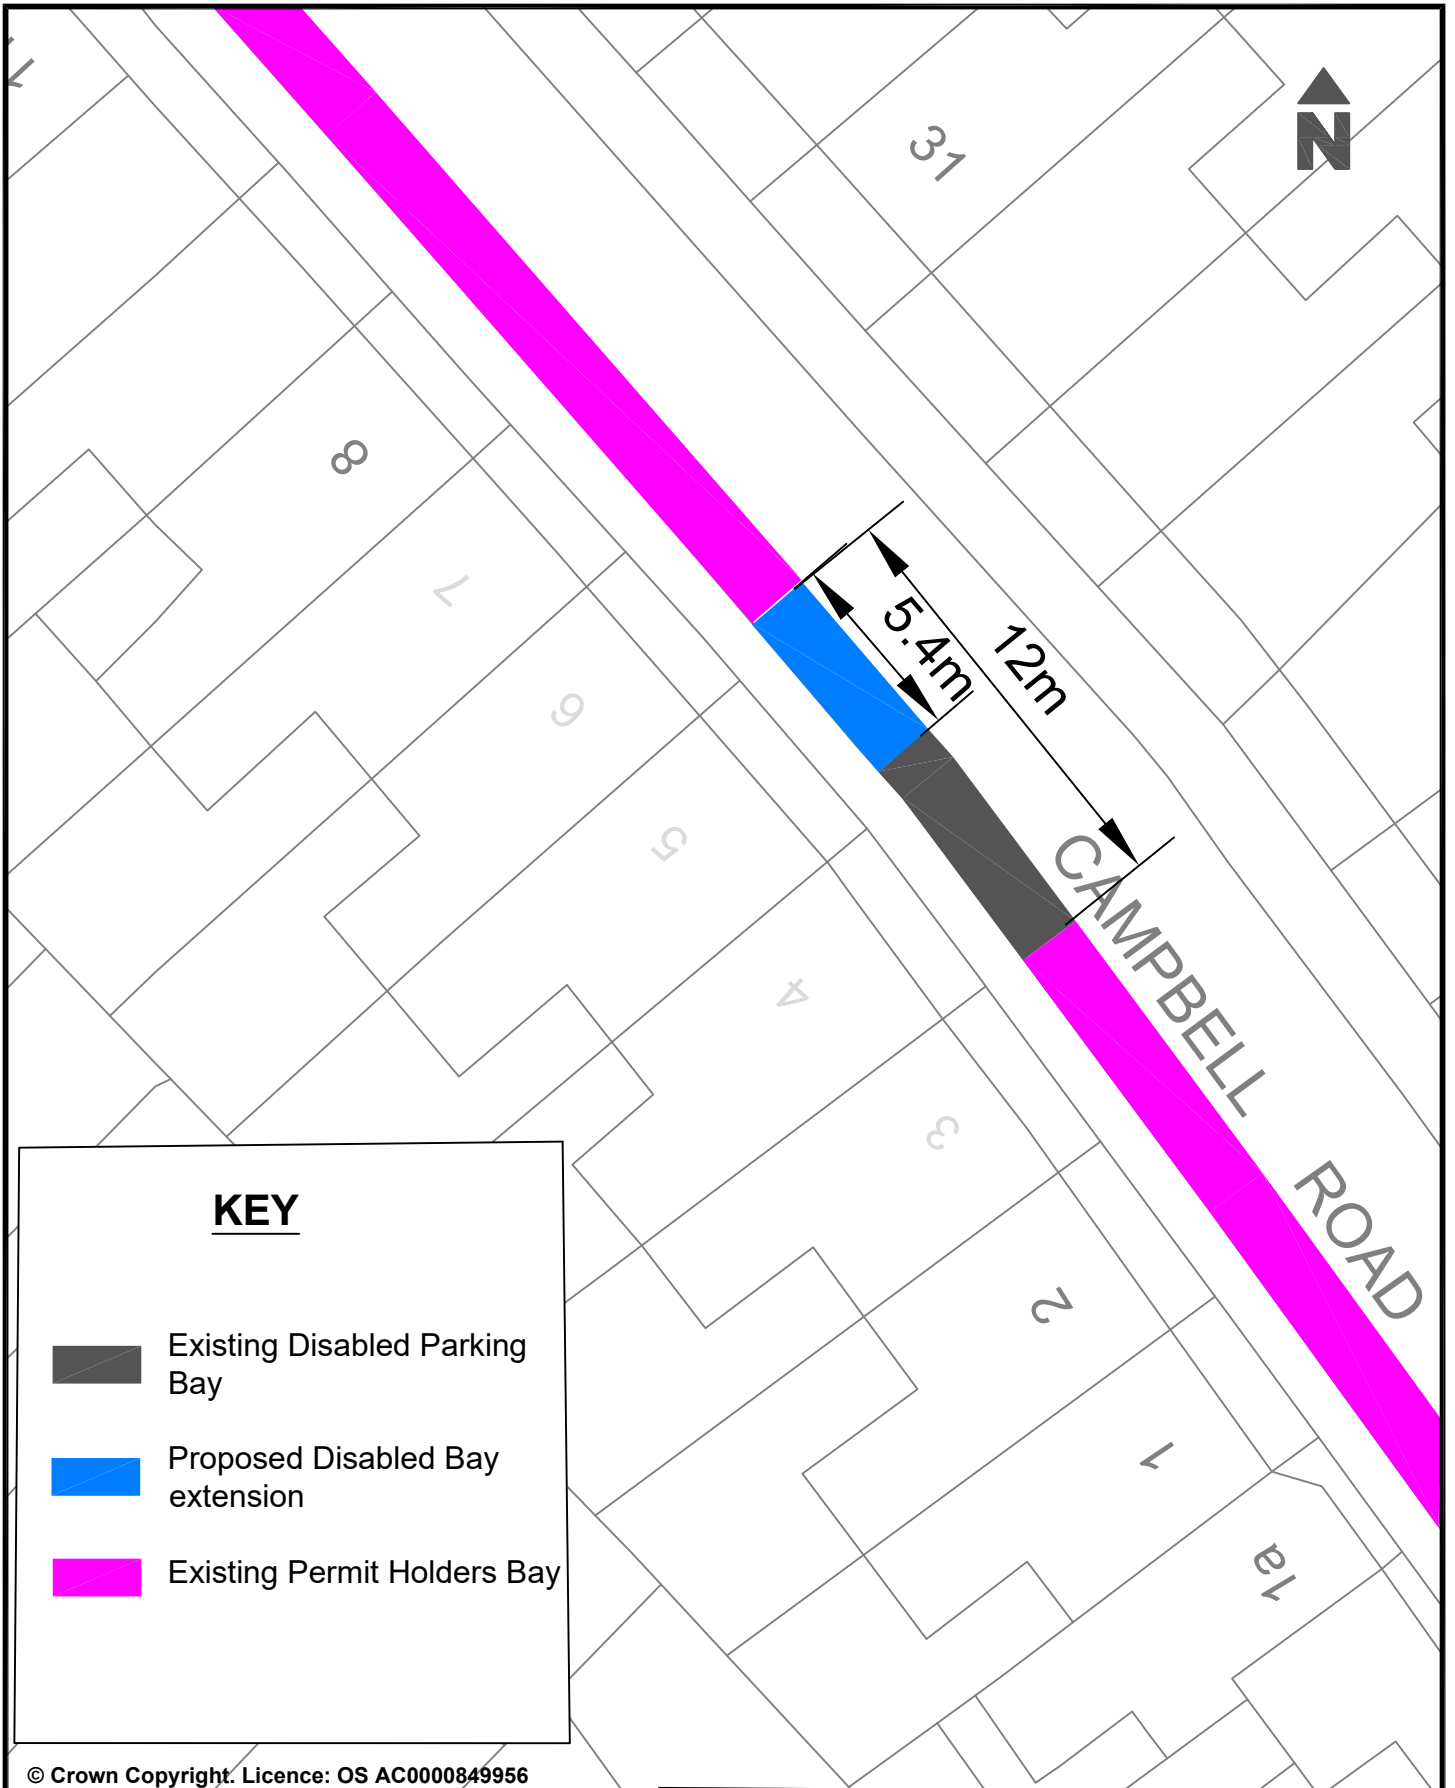Drawn: D.C.
Drawing Number: BHCC-DPB-CPZU-RH




KEY


-  Existing Disabled Parking Bay
-  Proposed Disabled Bay extension
-  Existing Permit Holders Bay

© Crown Copyright. Licence: OS AC0000849956
Brighton & Hove City Council 2024.

Project : Proposed extension of a Disabled Parking space as requested.

Reason: To provide Disabled Parking space in the area.

Parking Design & Implementation		Brighton & Hove City Council
Scale: Not to Scale		 Brighton & Hove City Council
Date Drawn: April 2026		
Drawn: NC		
Drawing Number: BHCC-DPB-CPZJ-PP		

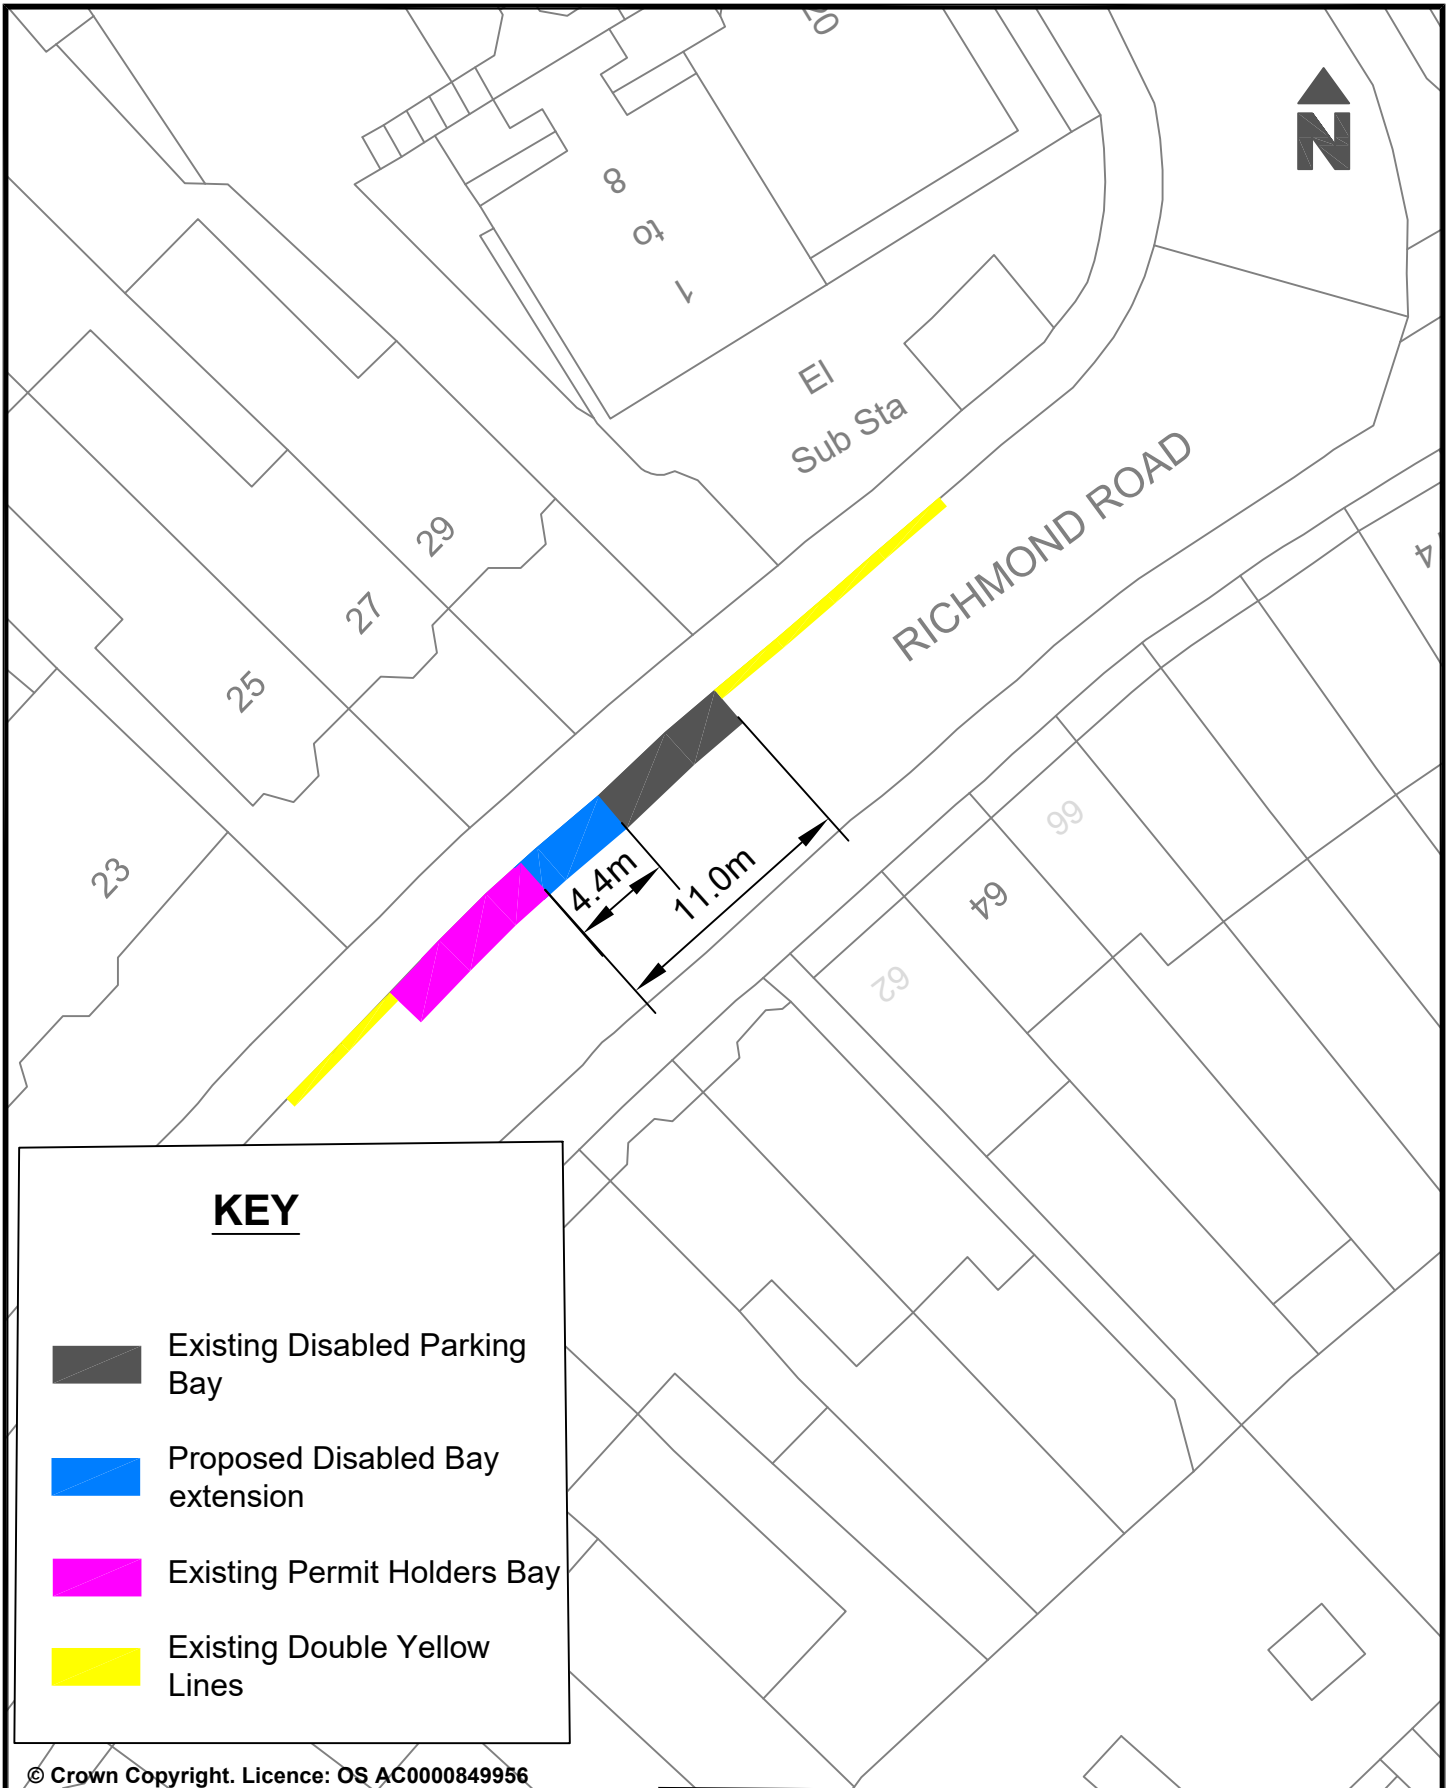


KEY

-  Existing Disabled Parking Bay
-  Proposed Disabled Bay extension
-  Existing Permit Holders Bay
-  Existing Double Yellow Lines





© Crown Copyright. Licence: OS AC0000849956
Brighton & Hove City Council 2024.

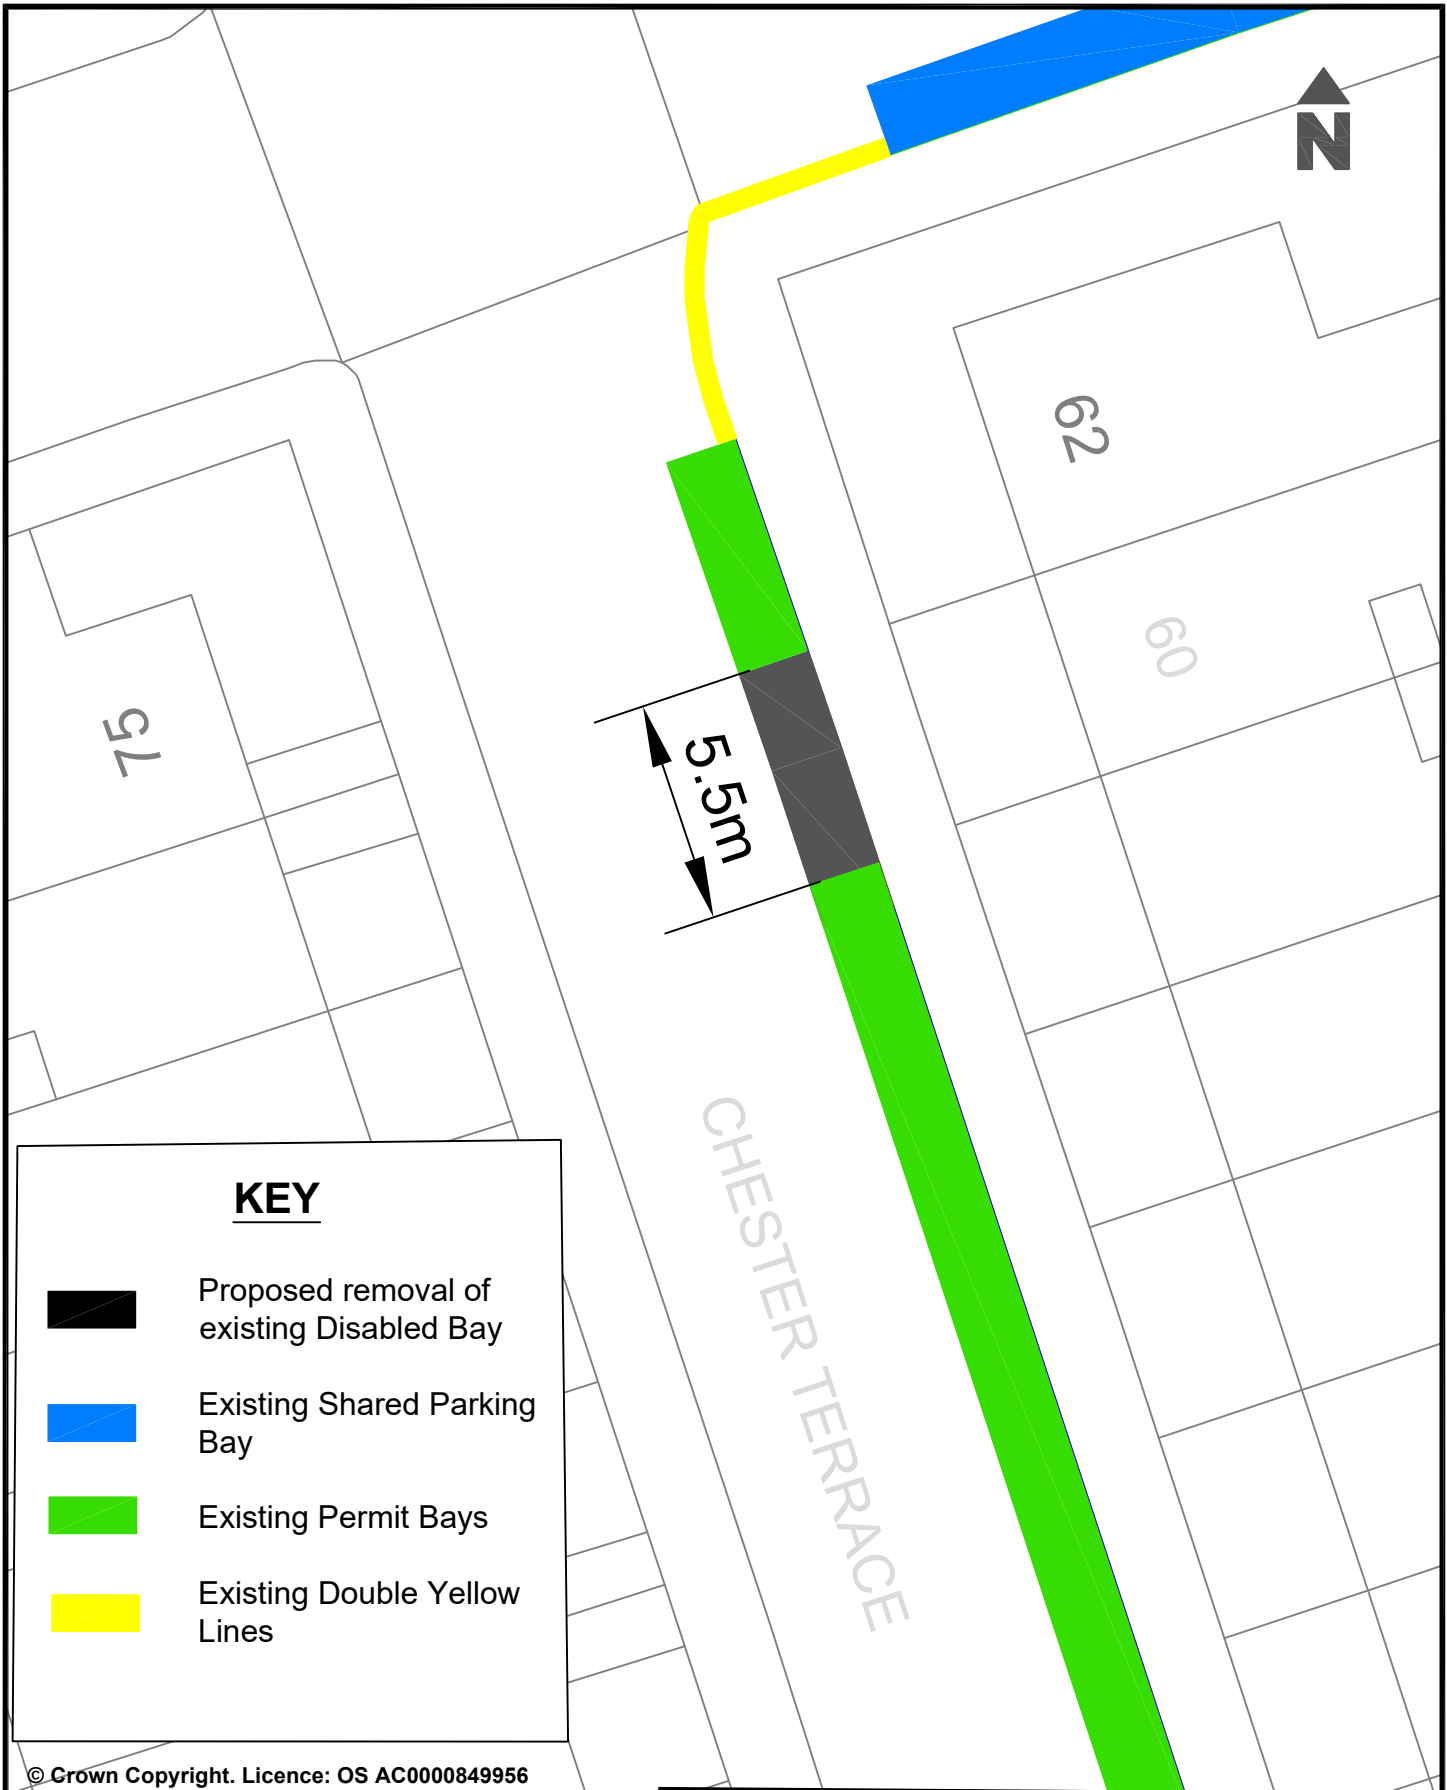Parking Design & Implementation		Brighton & Hove City Council
Project : Proposed extension of a Disabled Parking space as requested.	Scale: Not to Scale	
	Date Drawn: April 2026	
Reason: To provide Disabled Parking space in the area.	Drawn: NC	
	Drawing Number: BHCC-DPB-CPZJ-RH	






KEY

-  Proposed removal of existing Disabled Bay
-  Existing Shared Parking Bay
-  Existing Permit Bays
-  Existing Double Yellow Lines

© Crown Copyright. Licence: OS AC0000849956
Brighton & Hove City Council 2024.

Project: Proposed removal of a Disabled Parking space to increase Permit Holders Parking.		Parking Design & Implementation		Brighton & Hove City Council	
		Scale: Not To Scale		 Brighton & Hove City Council	
Reason: To remove a Disabled Parking space in the area as requested as no longer required.		Date Drawn: April 2026			
		Drawn: NC			
		Drawing Number: BHCC-DPB-CPZJ-REVOKE-HF			

53
▲
N

CLARENDON VILLAS

3.5m

LB

74

72

70

99

KEY



Proposed removal of existing Disabled Bay



Existing Permit Holder Bay



Existing Double Yellow Lines

© Crown Copyright. Licence: OS AC0000849956
Brighton & Hove City Council 2024.

Parking Design & Implementation

Brighton & Hove City Council

Project: Proposed removal of a Disabled Parking space to increase Permit Holders Parking.

Scale: Not To Scale


Date Drawn: April 2026

Reason: To remove a Disabled Parking space in the area as requested as no longer required.

Drawn: NC

Drawing Number: BHCC-DPB-CPZN-REVOKE-CH



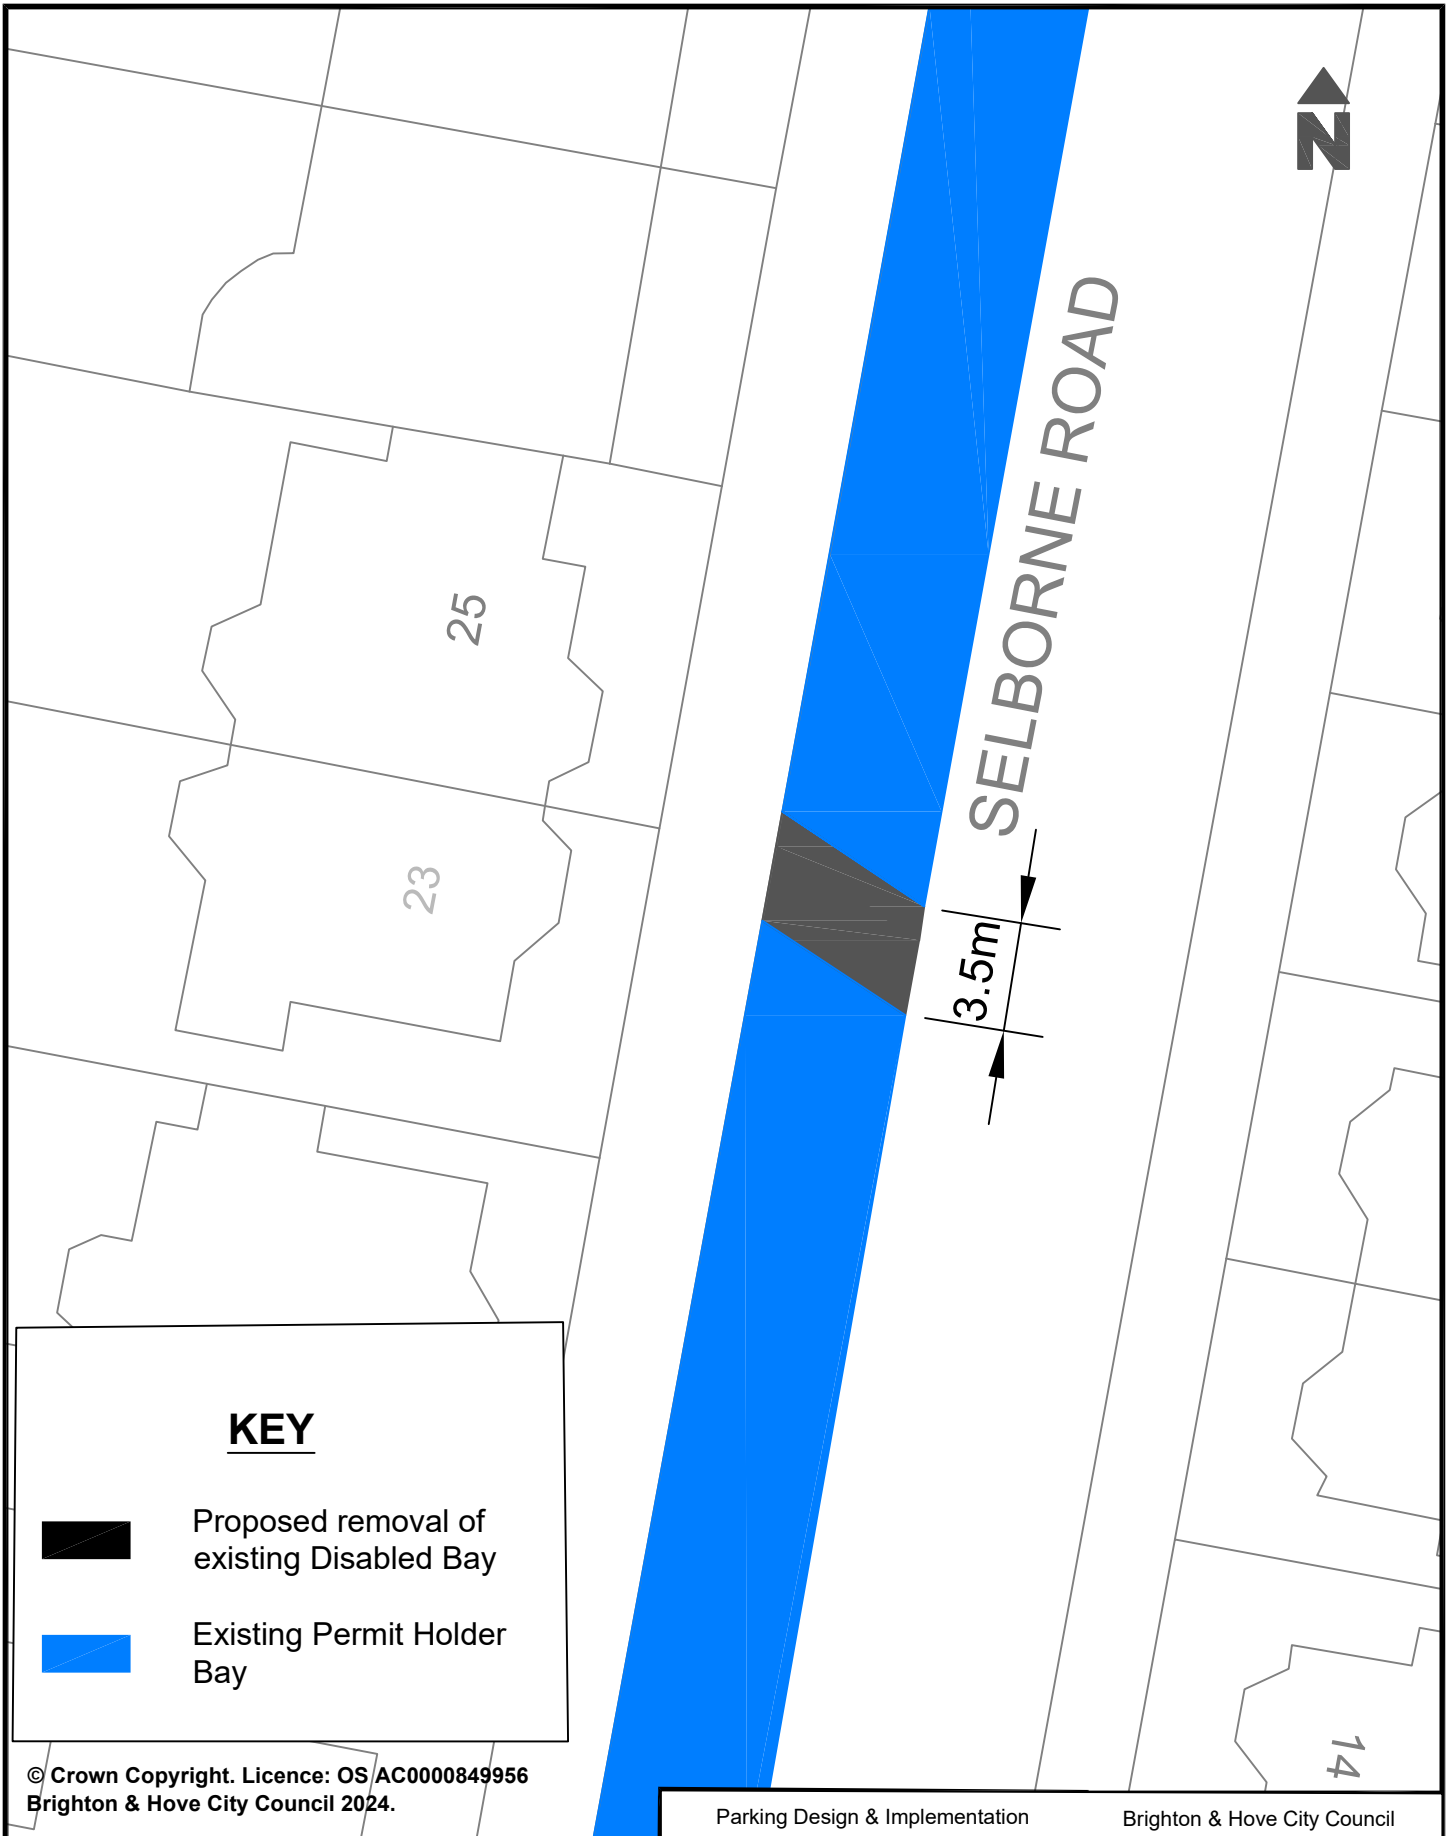

KEY



Proposed removal of existing Disabled Bay



Existing Permit Holder Bay

© Crown Copyright. Licence: OS/AC0000849956
Brighton & Hove City Council 2024.

Project: Proposed removal of a Disabled Parking space to increase Permit Holders Parking.

Reason: To remove a Disabled Parking space in the area as requested as no longer required.

Parking Design & Implementation Brighton & Hove City Council


Scale: Not To Scale

Date Drawn: April 2026




Drawn: NC

Drawing Number: BHCC-DPB-CPZN-REVOKE-CH

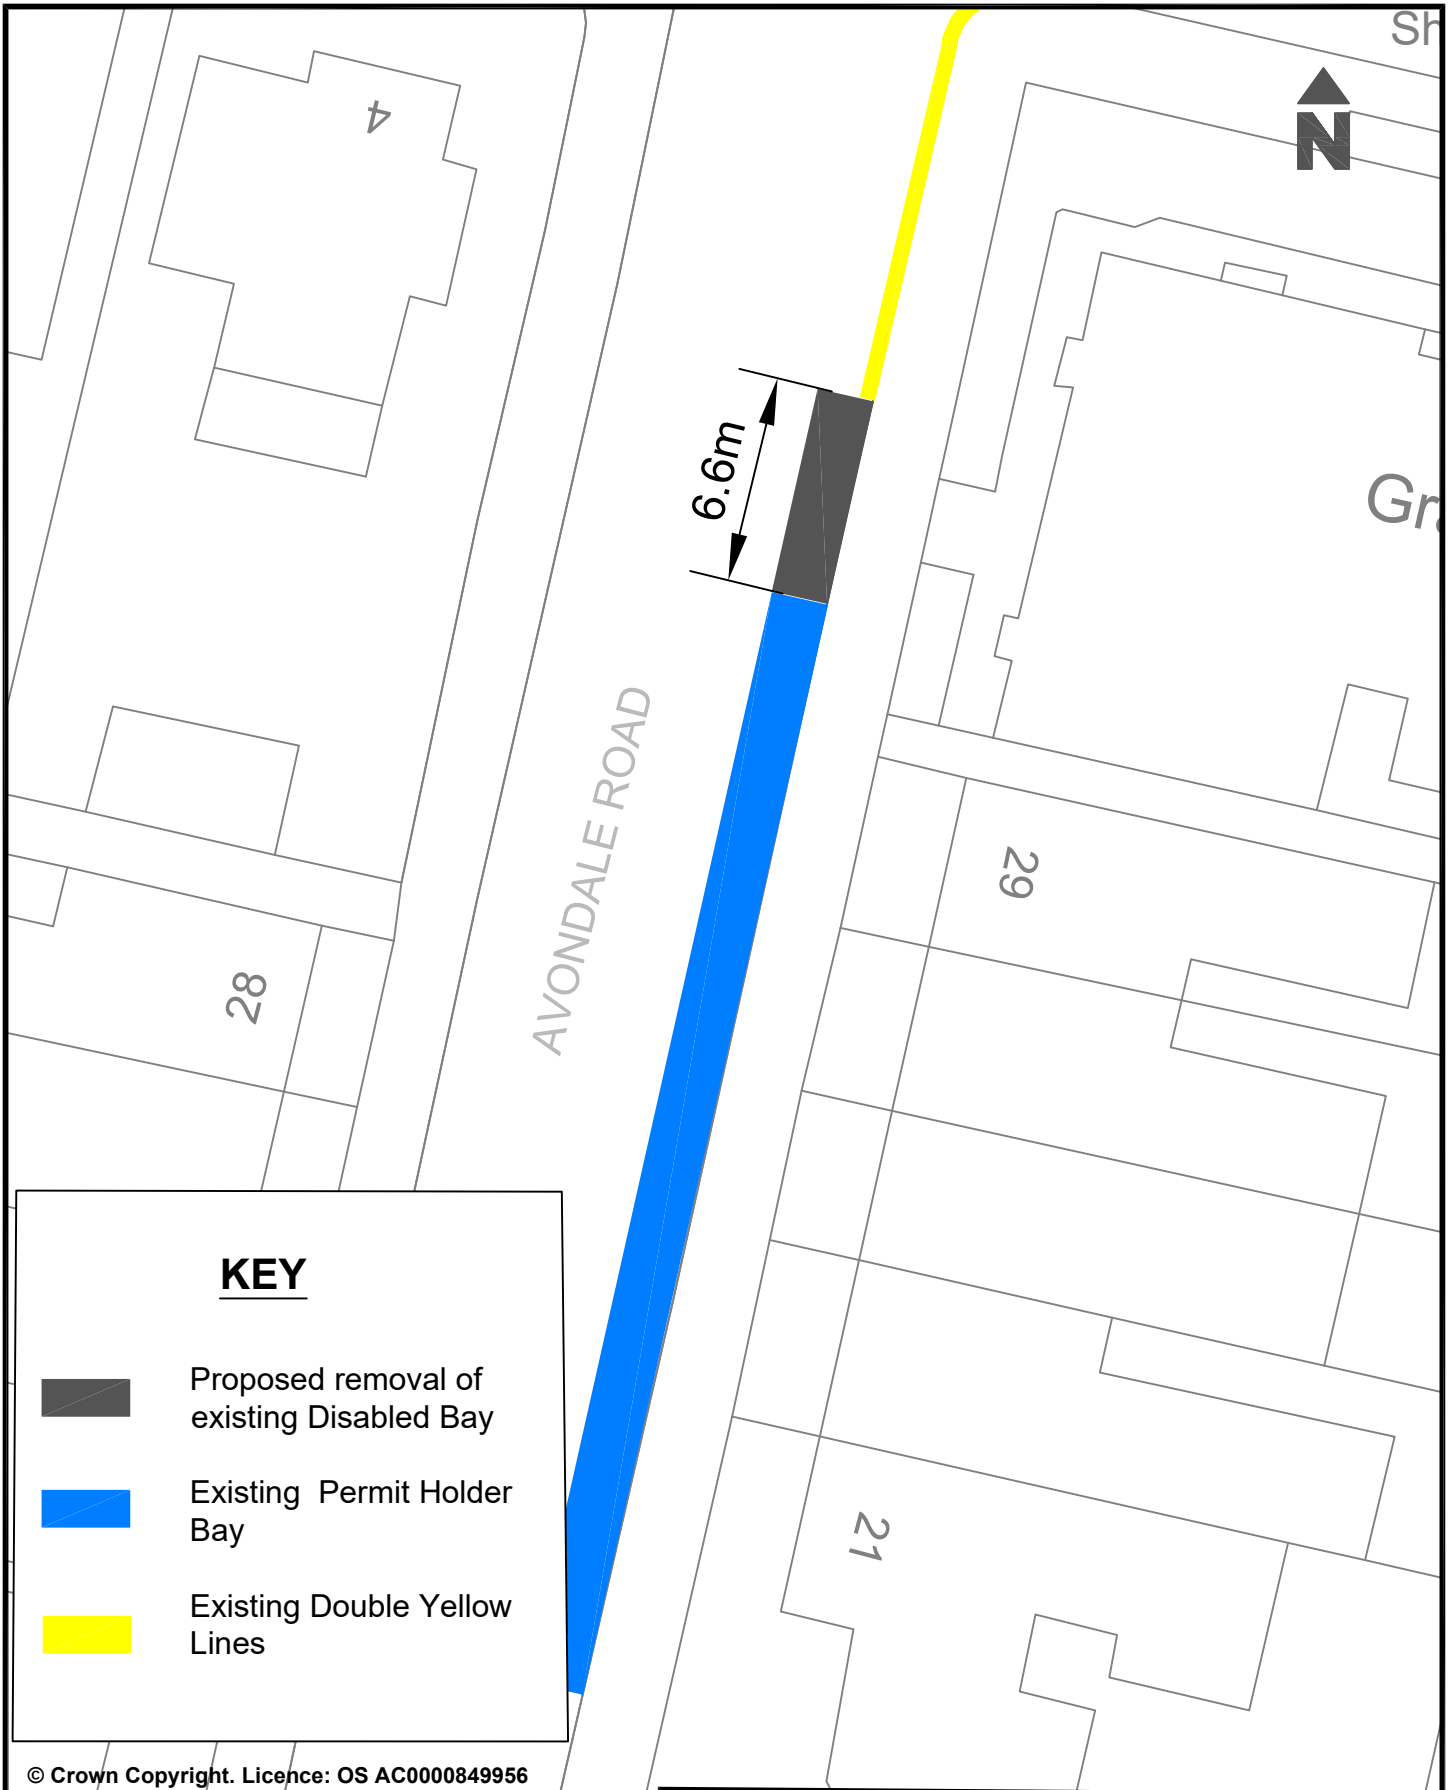


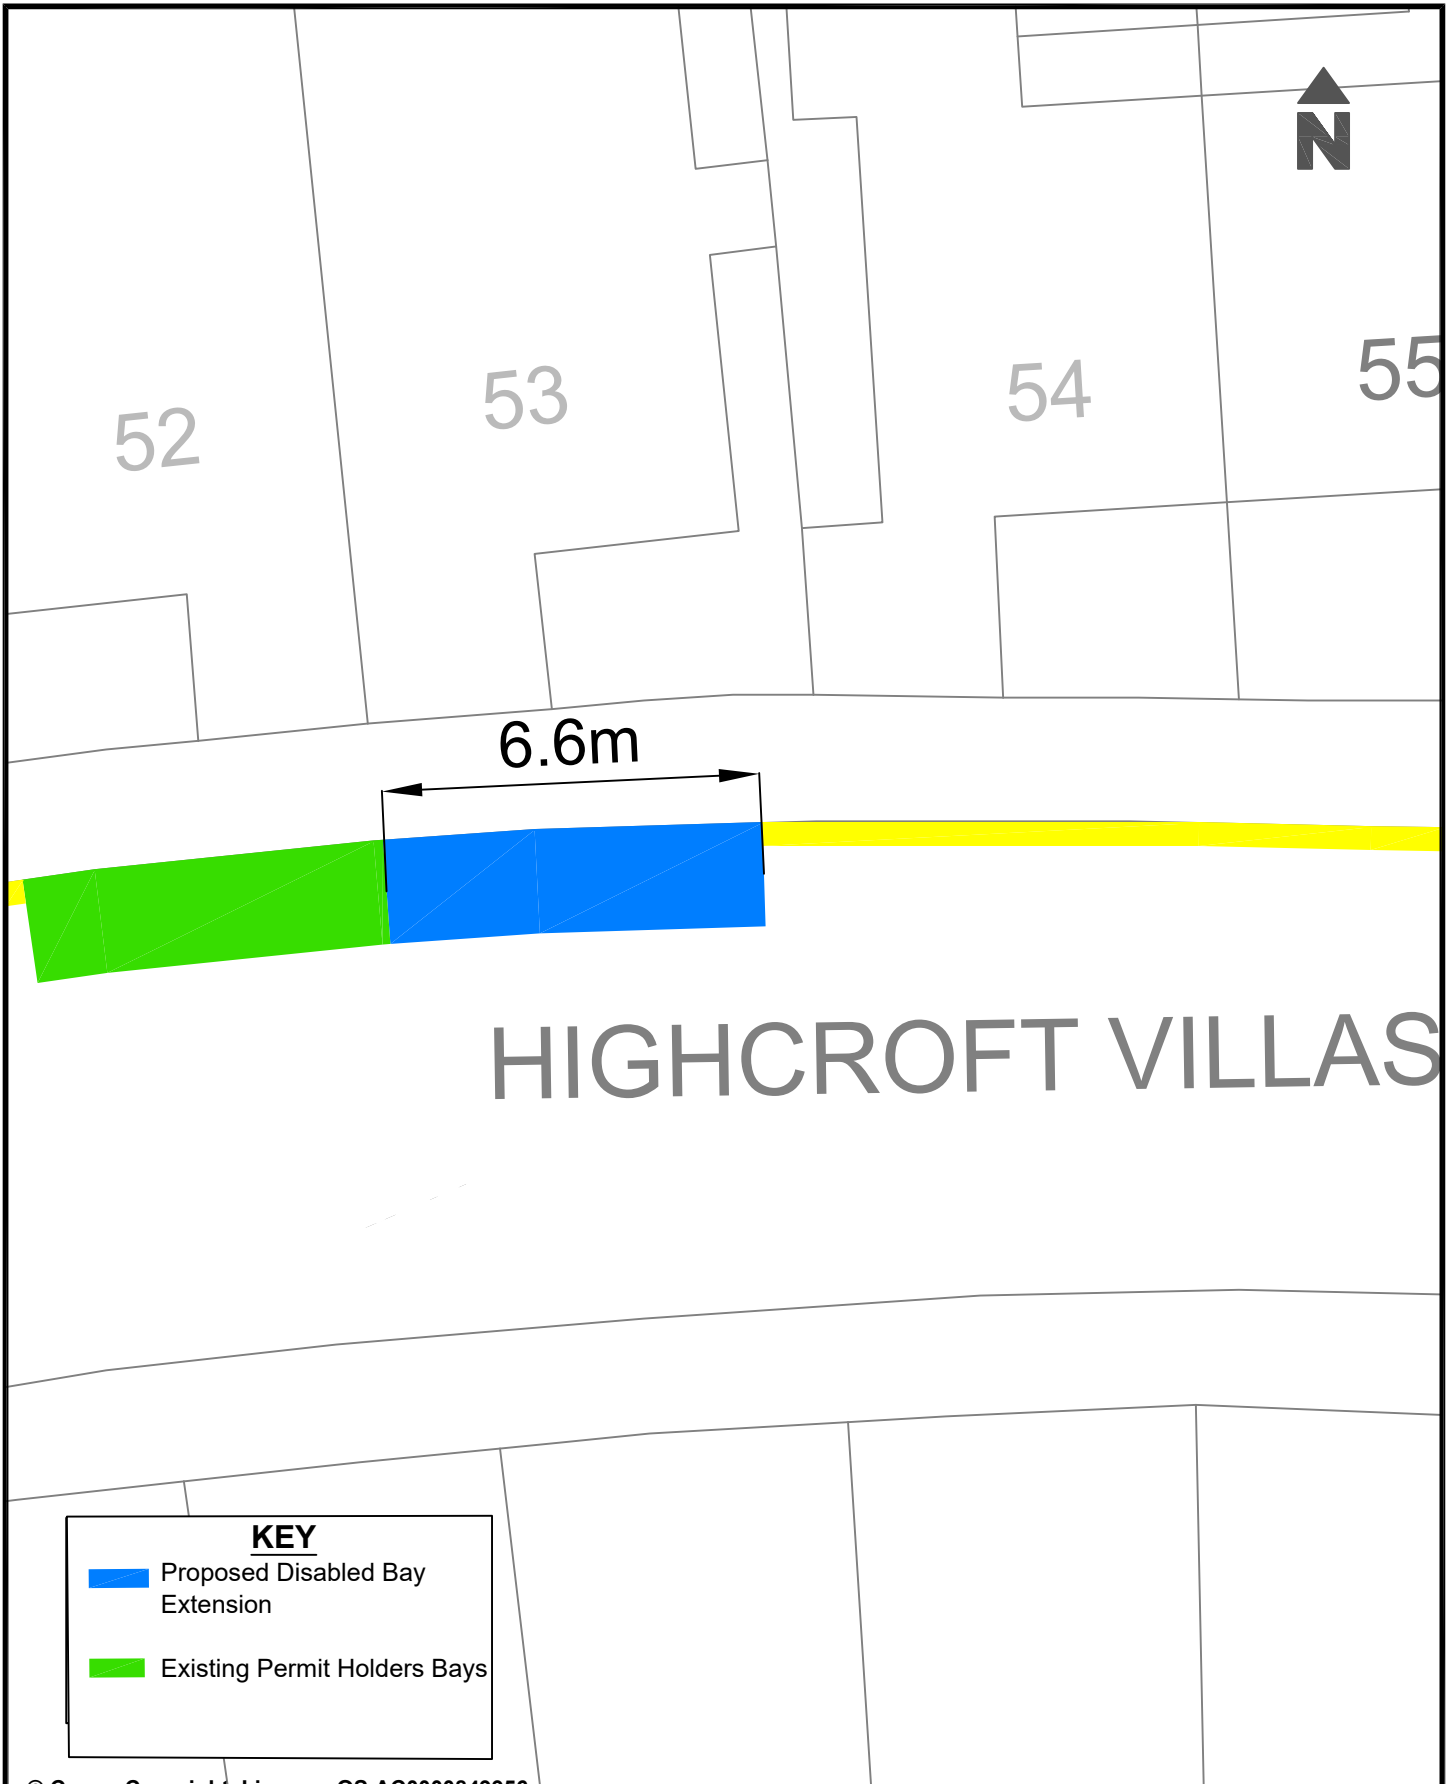


KEY

-  Proposed removal of existing Disabled Bay
-  Existing Permit Holder Bay
-  Existing Double Yellow Lines

© Crown Copyright. Licence: OS AC0000849956
Brighton & Hove City Council 2024.

Parking Design & Implementation		Brighton & Hove City Council
Project: Proposed removal of a Disabled Parking space to increase Permit Holders Parking.	Scale: Not To Scale	 Brighton & Hove City Council
	Date Drawn: April 2026	
Reason: To remove a Disabled Parking space in the area as requested as no longer required.	Drawn: NC	
		Drawing Number: BHCC-DPB-CPZO-REVOKE-GO




HIGHCROFT VILLAS


KEY

- Proposed Disabled Bay Extension
- Existing Permit Holders Bays


© Crown Copyright. Licence: OS AC0000849956
Brighton & Hove City Council 2024.

Project : Proposed installation of Disabled Bay in Highcroft Villas		Parking Design & Implementation Brighton & Hove City Council	
		Scale: Not to Scale	
Reason : To provide disabled parking space in the area		Date Drawn: April 2026	
		Drawn: D.C.	
		Drawing Number: BHCC-DPB-CPZQ-PP	

30.6m
N

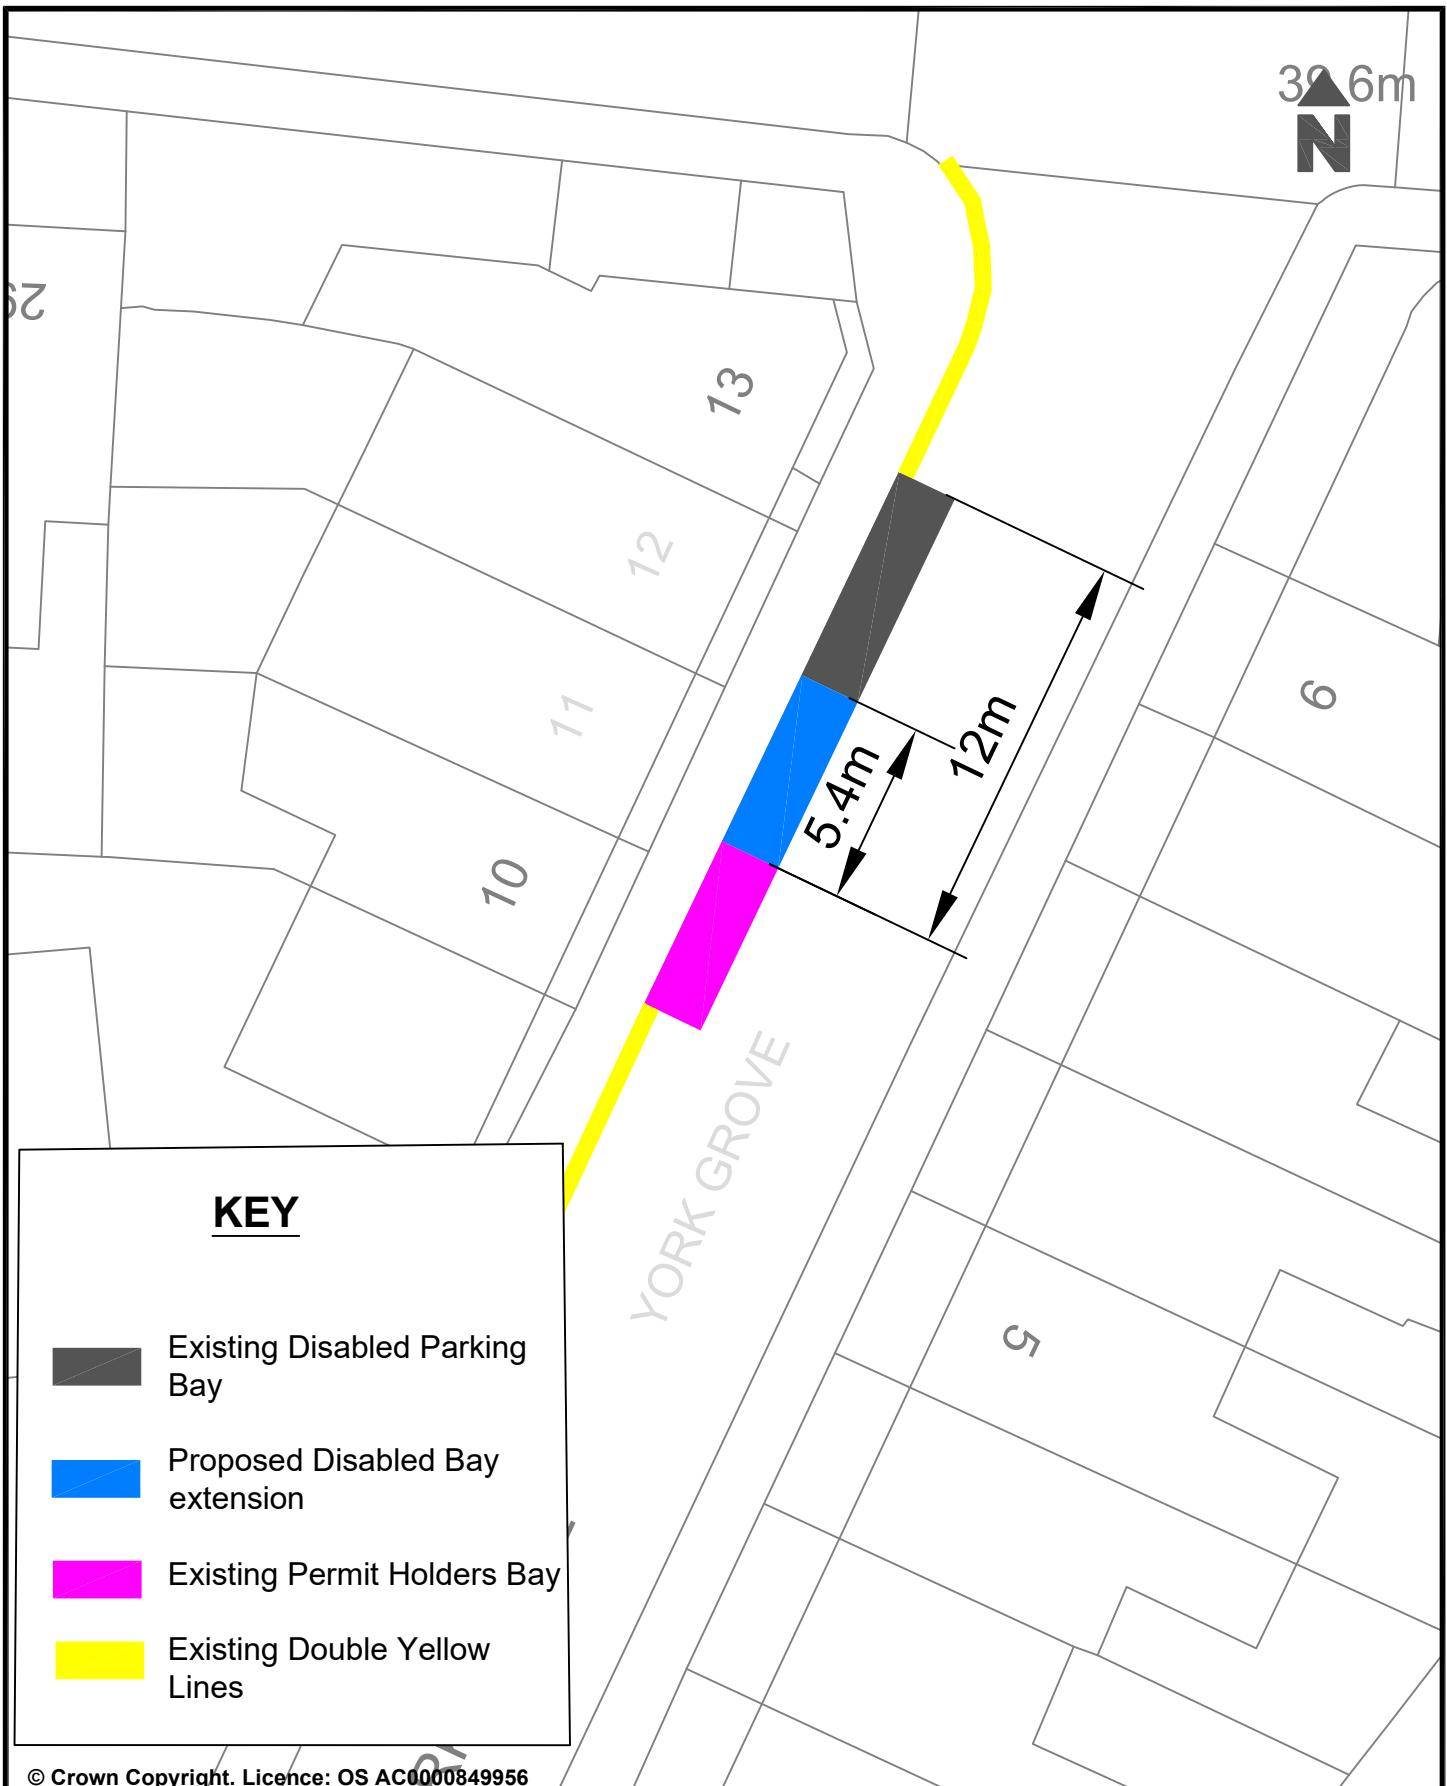


KEY


-  Existing Disabled Parking Bay
-  Proposed Disabled Bay extension
-  Existing Permit Holders Bay
-  Existing Double Yellow Lines

© Crown Copyright. Licence: OS AC0000849956
Brighton & Hove City Council 2024.




Project : Proposed extension of a Disabled Parking space as requested.

Reason: To provide Disabled Parking space in the area.

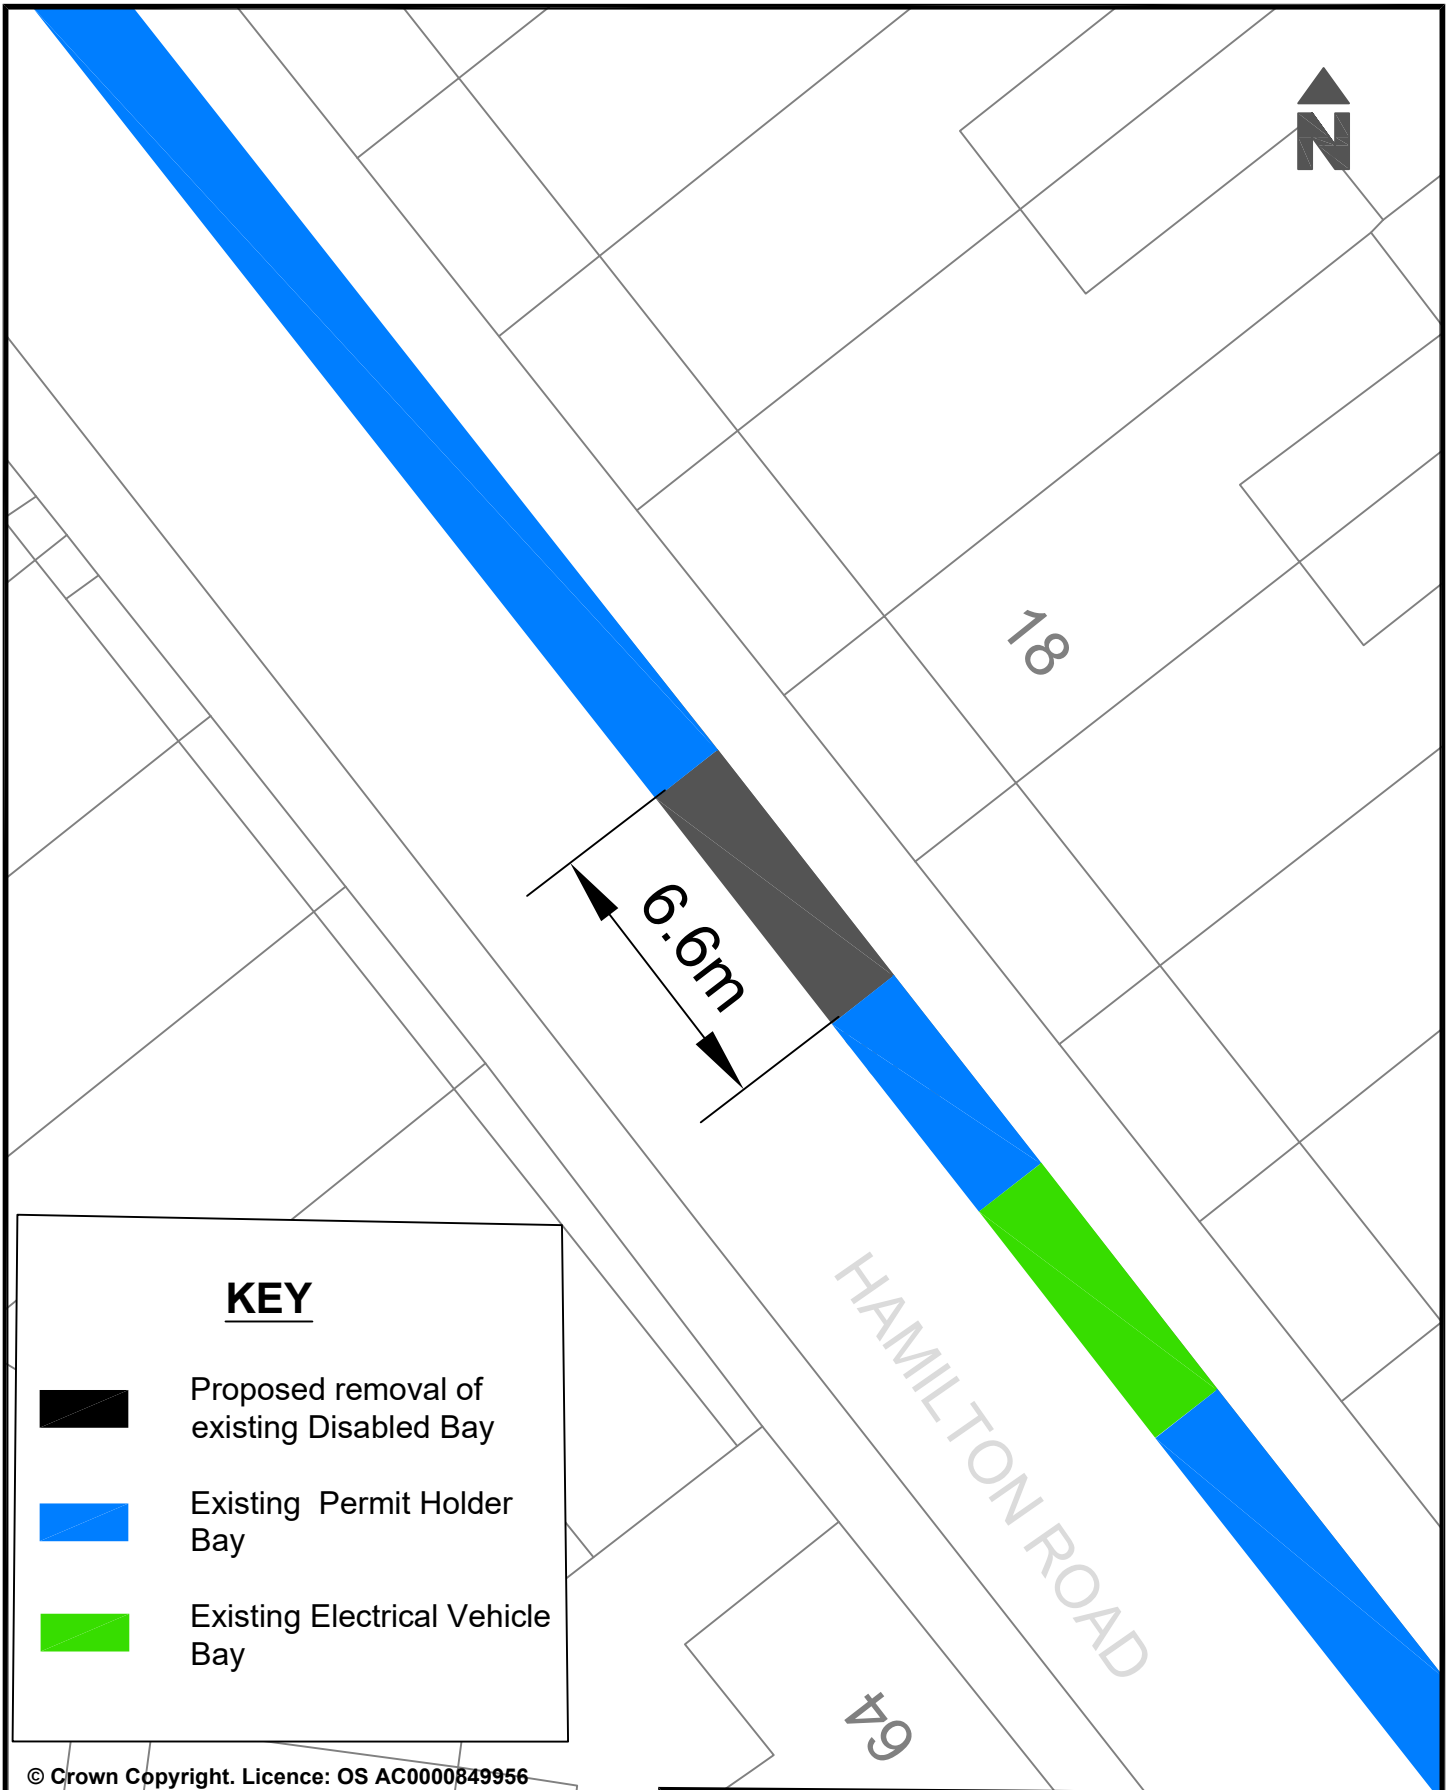
Parking Design & Implementation		Brighton & Hove City Council
Scale: Not to Scale		 Brighton & Hove City Council
Date Drawn: April 2026		
Drawn: NC		
Drawing Number: BHCC-DPB-CPZQ-PP		




KEY

-  Proposed removal of existing Disabled Bay
-  Existing Permit Holder Bay
-  Existing Electrical Vehicle Bay

© Crown Copyright. Licence: OS AC0000849956
Brighton & Hove City Council 2024.

Project: Proposed removal of a Disabled Parking space to increase Permit Holders Parking.		Parking Design & Implementation		Brighton & Hove City Council	
		Scale: Not To Scale		 Brighton & Hove City Council	
Reason: To remove a Disabled Parking space in the area as requested as no longer required.		Date Drawn: April 2026			
		Drawn: NC			
		Drawing Number: BHCC-DPB-CPZQ-REVOKE-PP			

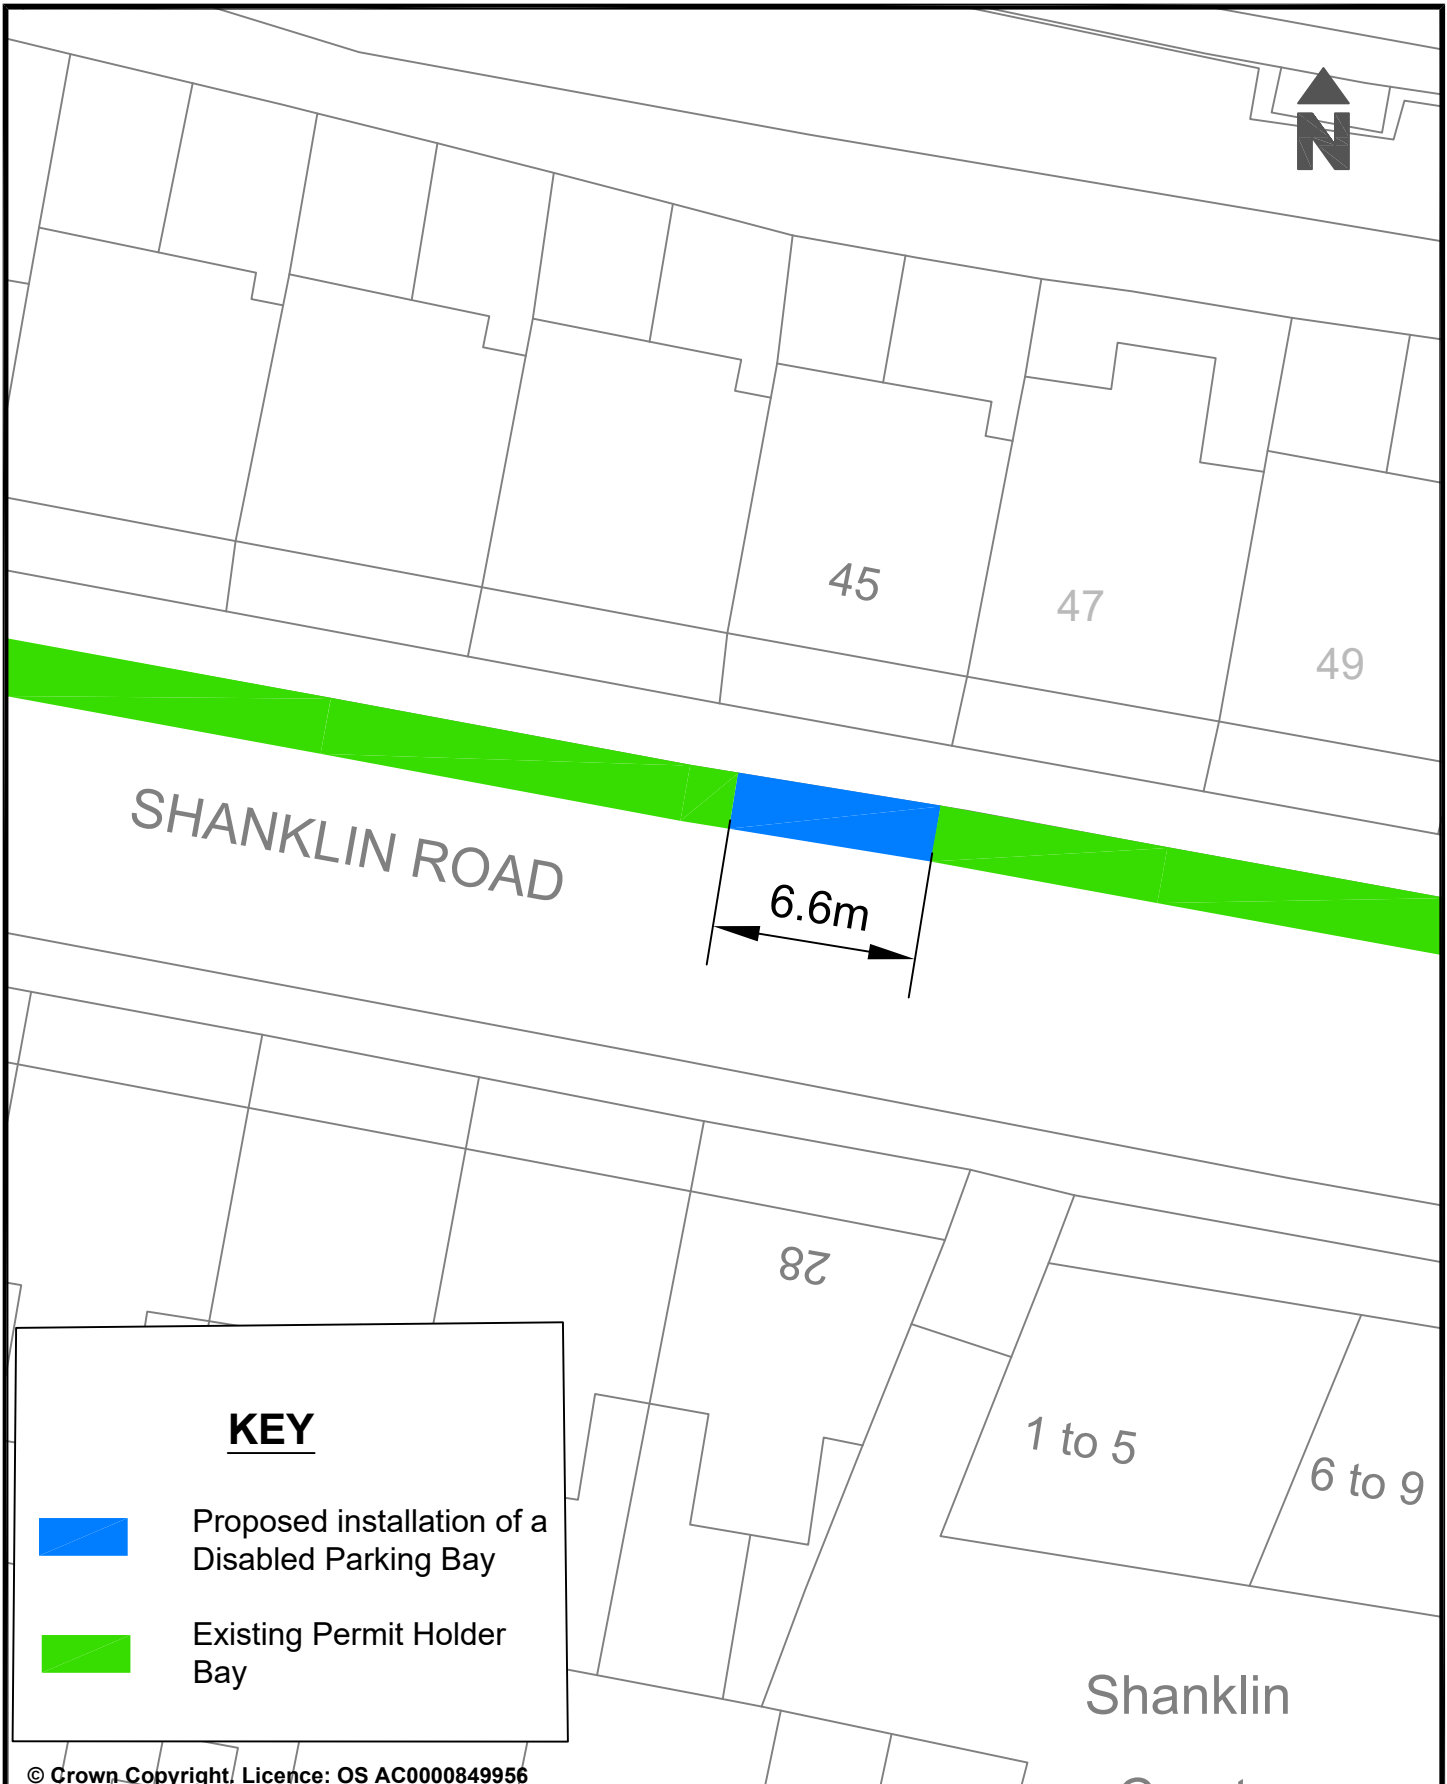

KEY



Proposed installation of a Disabled Parking Bay



Existing Permit Holder Bay

© Crown Copyright, Licence: OS AC0000849956
Brighton & Hove City Council 2024

Project: Proposed installation of a Disabled Parking space as requested.

Reason: To provide Disabled Parking space in the area as requested.

Parking Design & Implementation Brighton & Hove City Council


Scale: Not To Scale

Date Drawn: April 2026

Drawn: NC

Drawing Number: BHCC-DPB-CPZS-HE



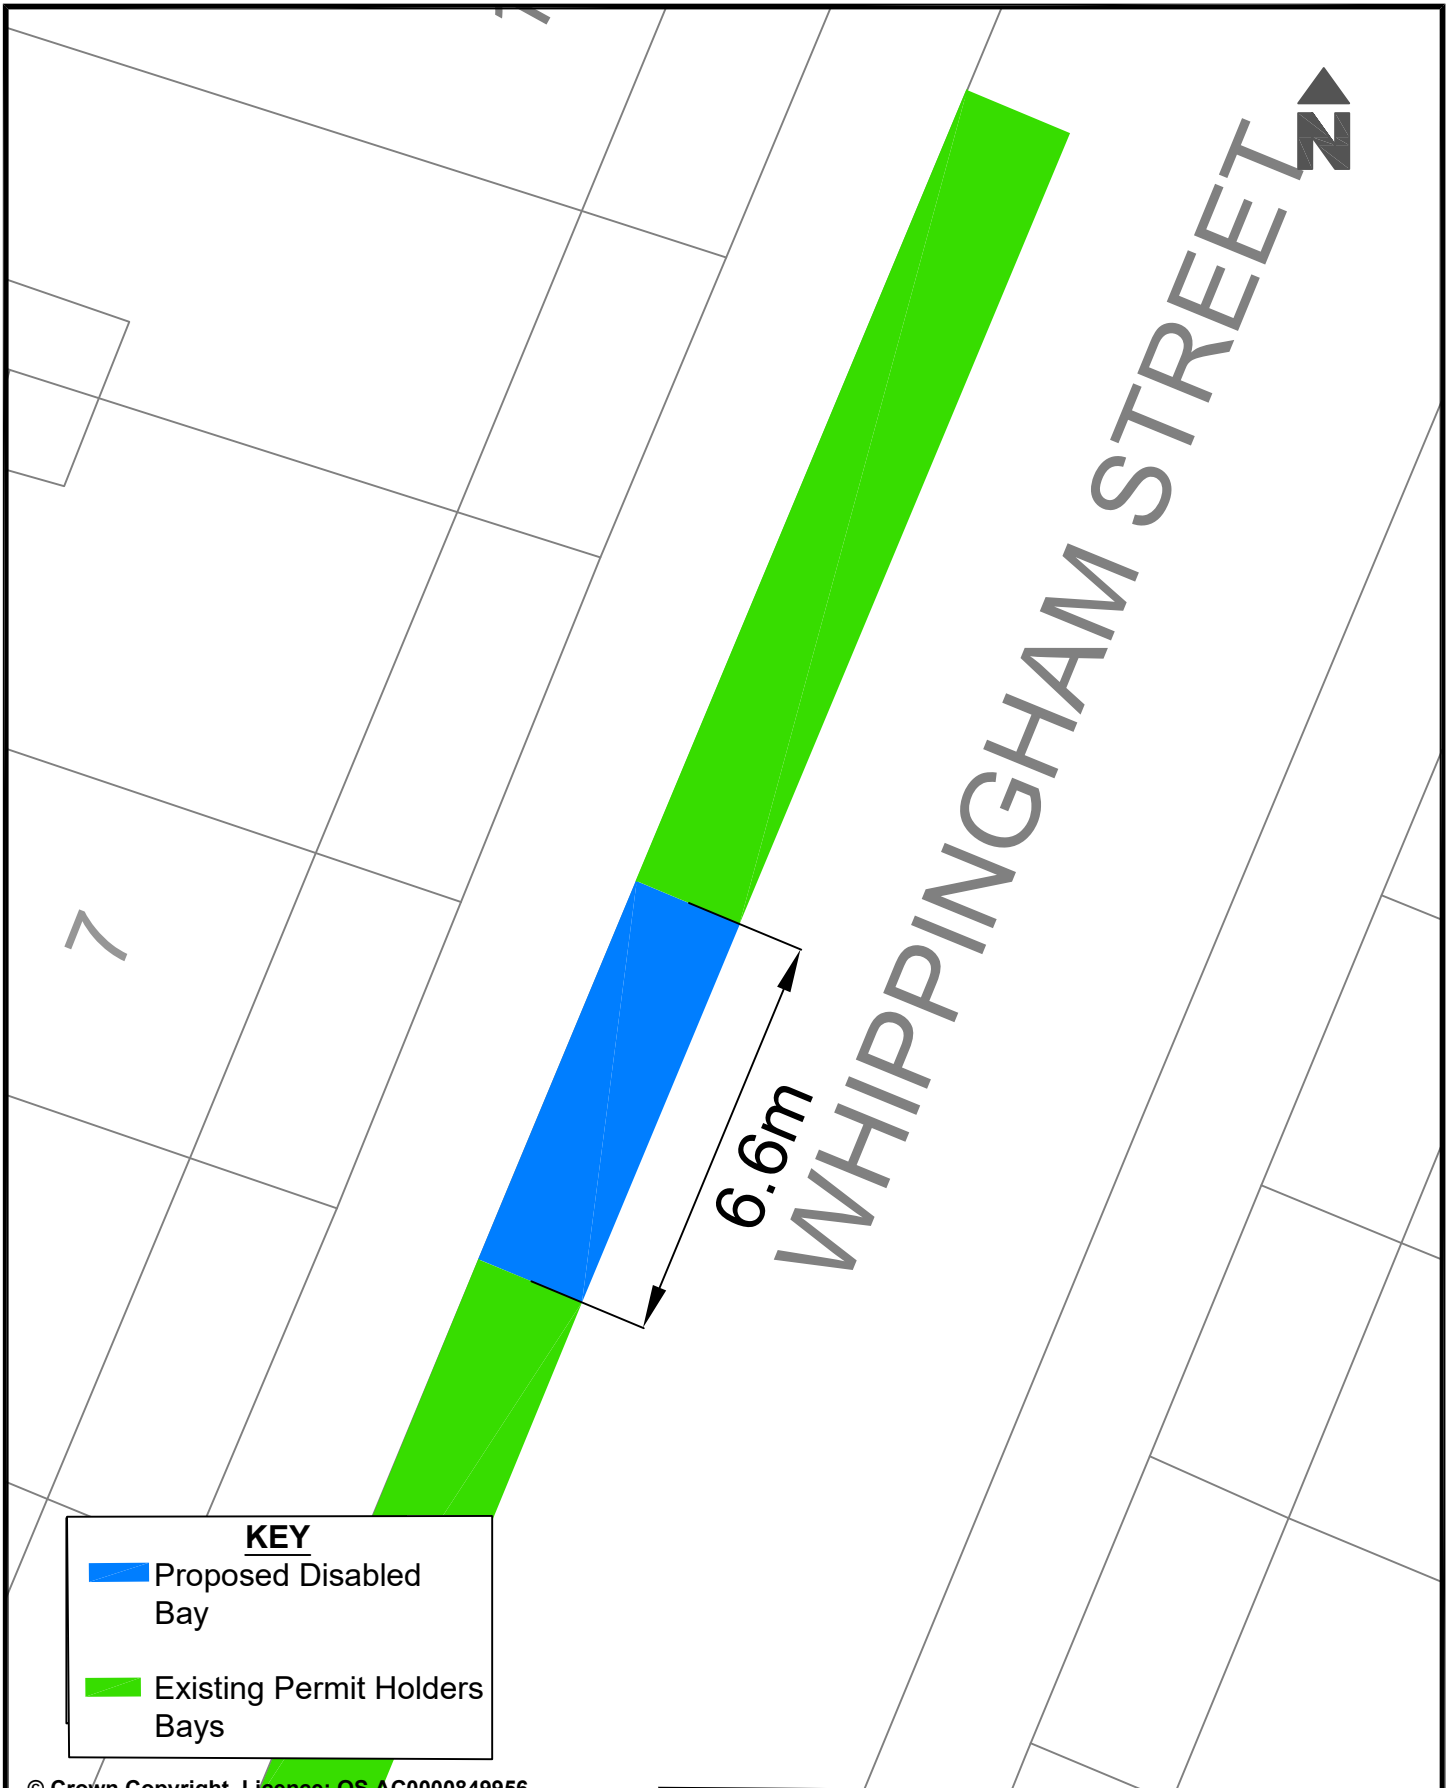

© Crown Copyright. Licence: OS AC0000849956
Brighton & Hove City Council 2024.

Parking Design & Implementation Brighton & Hove City Council

Project : Proposed installation of Disabled Bay

Scale: Not to Scale


Date Drawn: March 2026

Reason : To provide disabled parking space in the area




Drawn: D.C.

Drawing Number: BHCC-DPB-CPZS-QP

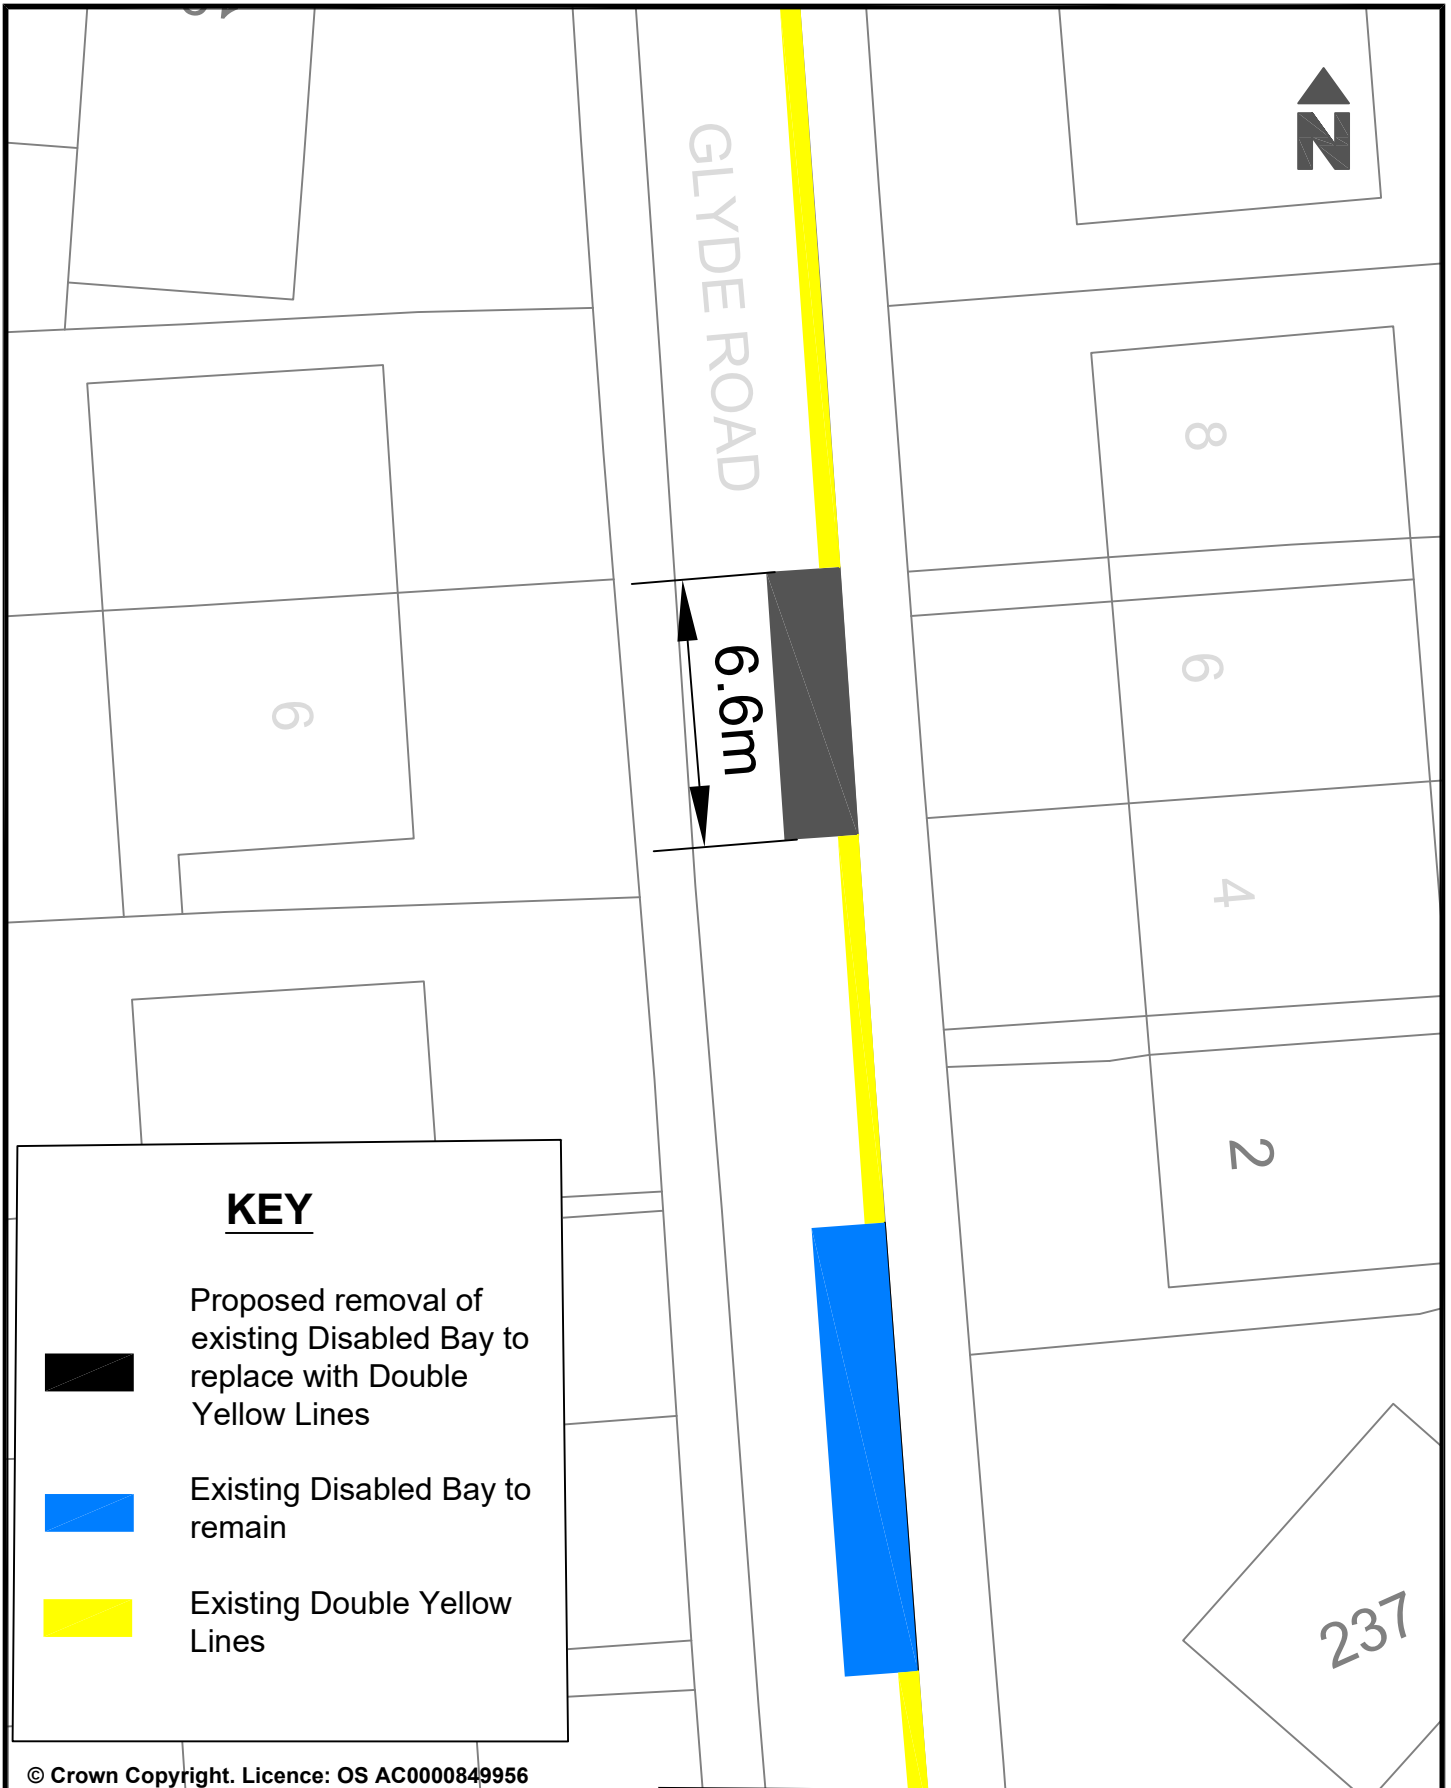


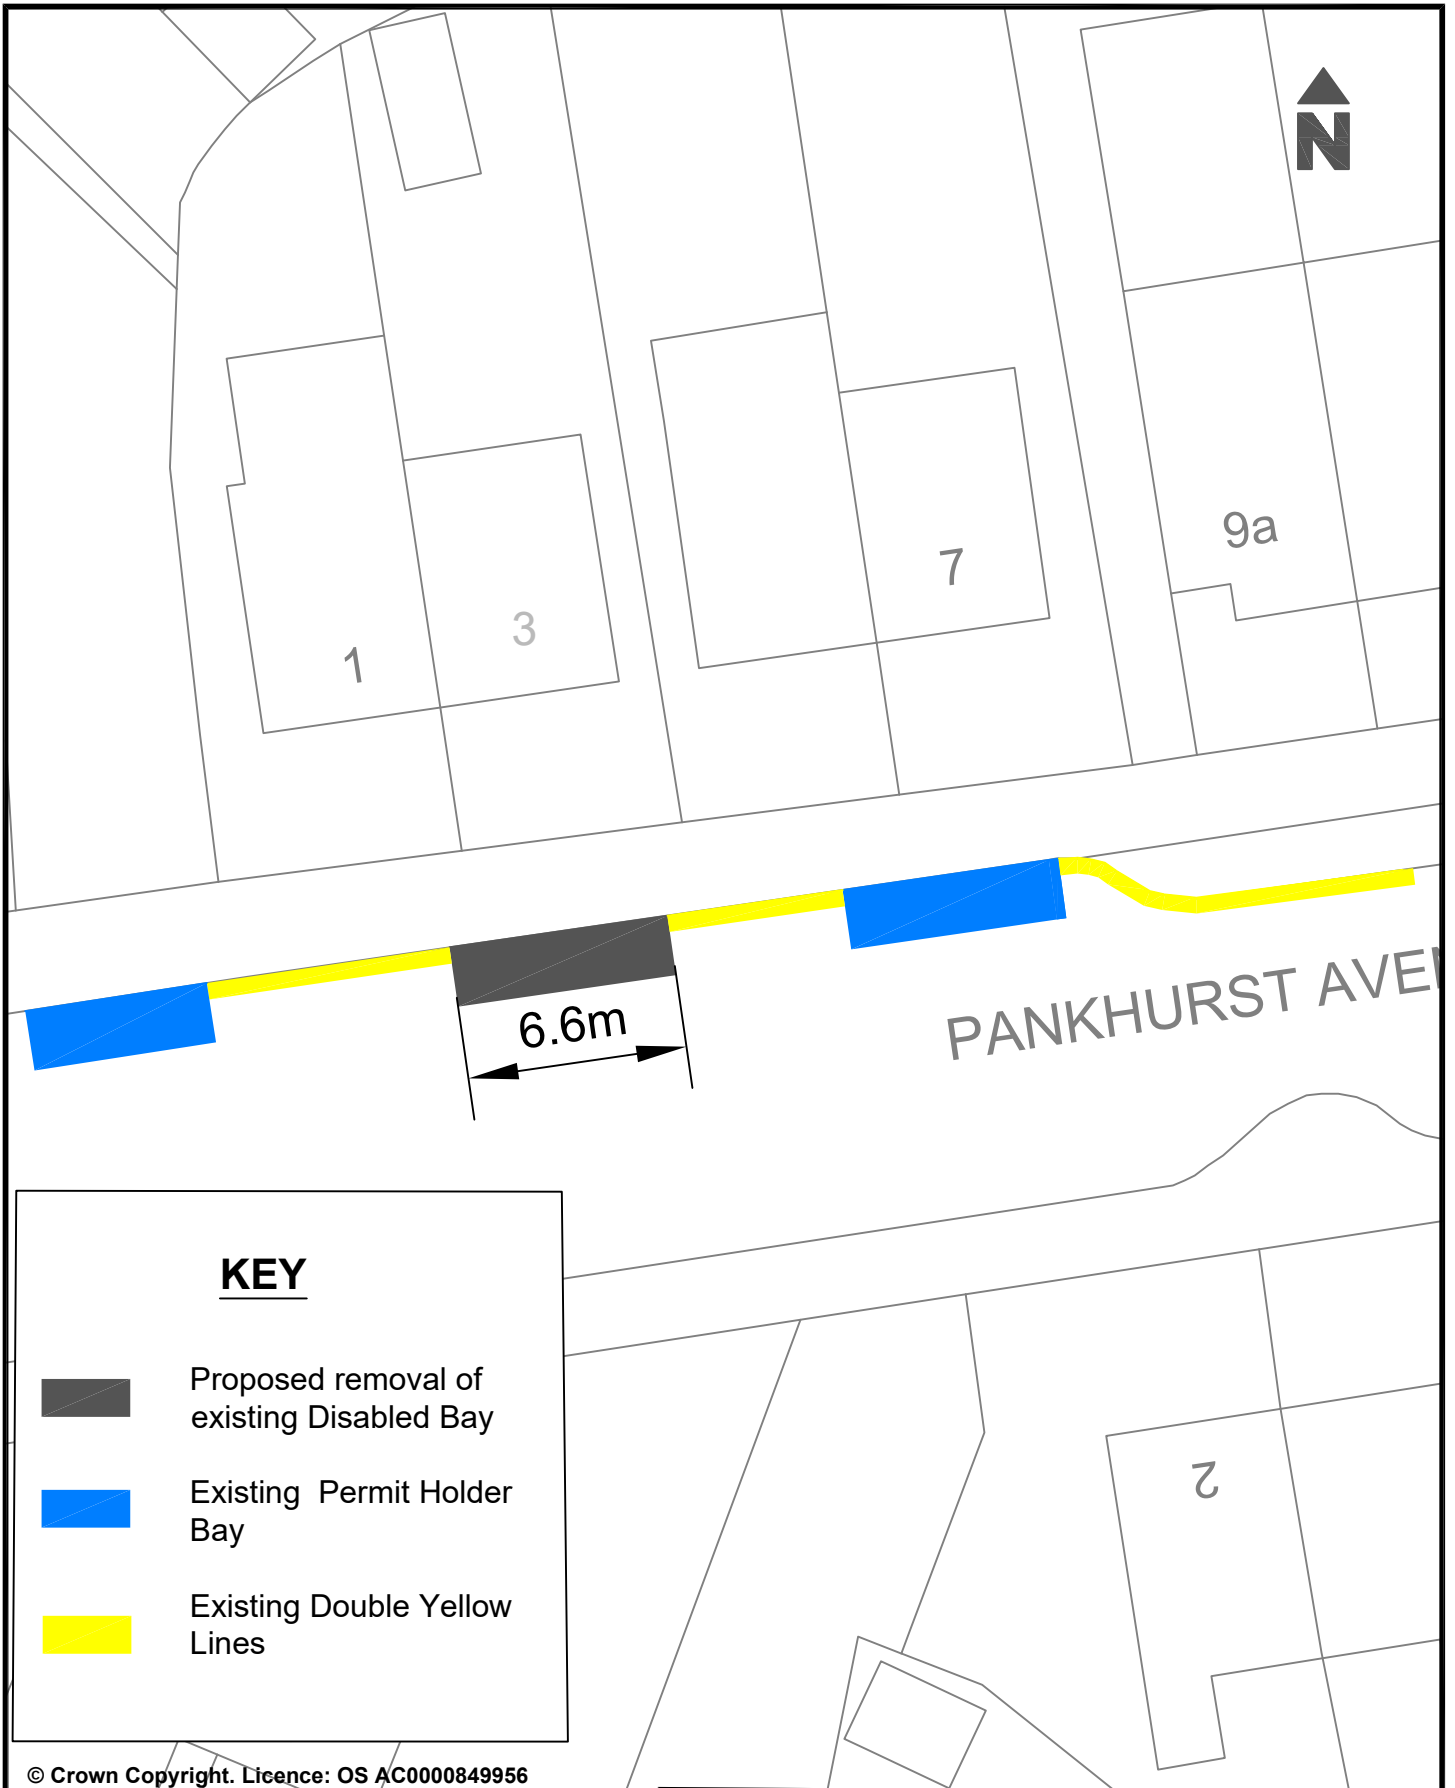


KEY




-  Proposed removal of existing Disabled Bay to replace with Double Yellow Lines
-  Existing Disabled Bay to remain
-  Existing Double Yellow Lines

© Crown Copyright. Licence: OS AC0000849956
Brighton & Hove City Council 2024


Project: Proposed removal of a Disabled Parking space as no longer required.		Parking Design & Implementation		Brighton & Hove City Council	
		Scale: Not To Scale		 Brighton & Hove City Council	
Reason: To remove a Disabled Parking space in the area as requested as no longer required.		Date Drawn: April 2026			
		Drawn: NC			
		Drawing Number: BHCC-DPB-CPZS-REVOKE-HE			




KEY


-  Proposed removal of existing Disabled Bay
-  Existing Permit Holder Bay
-  Existing Double Yellow Lines


© Crown Copyright. Licence: OS AC0000849956
Brighton & Hove City Council 2024.

Project: Proposed removal of a Disabled Parking space to increase Permit Holders Parking.		Parking Design & Implementation	Brighton & Hove City Council
		Scale: Not To Scale	 Brighton & Hove City Council
Reason: To remove a Disabled Parking space in the area as requested as no longer required.	Date Drawn: April 2026		
	Drawn: NC Drawing Number: BHCC-DPB-CPZS-REVOKE-HE		

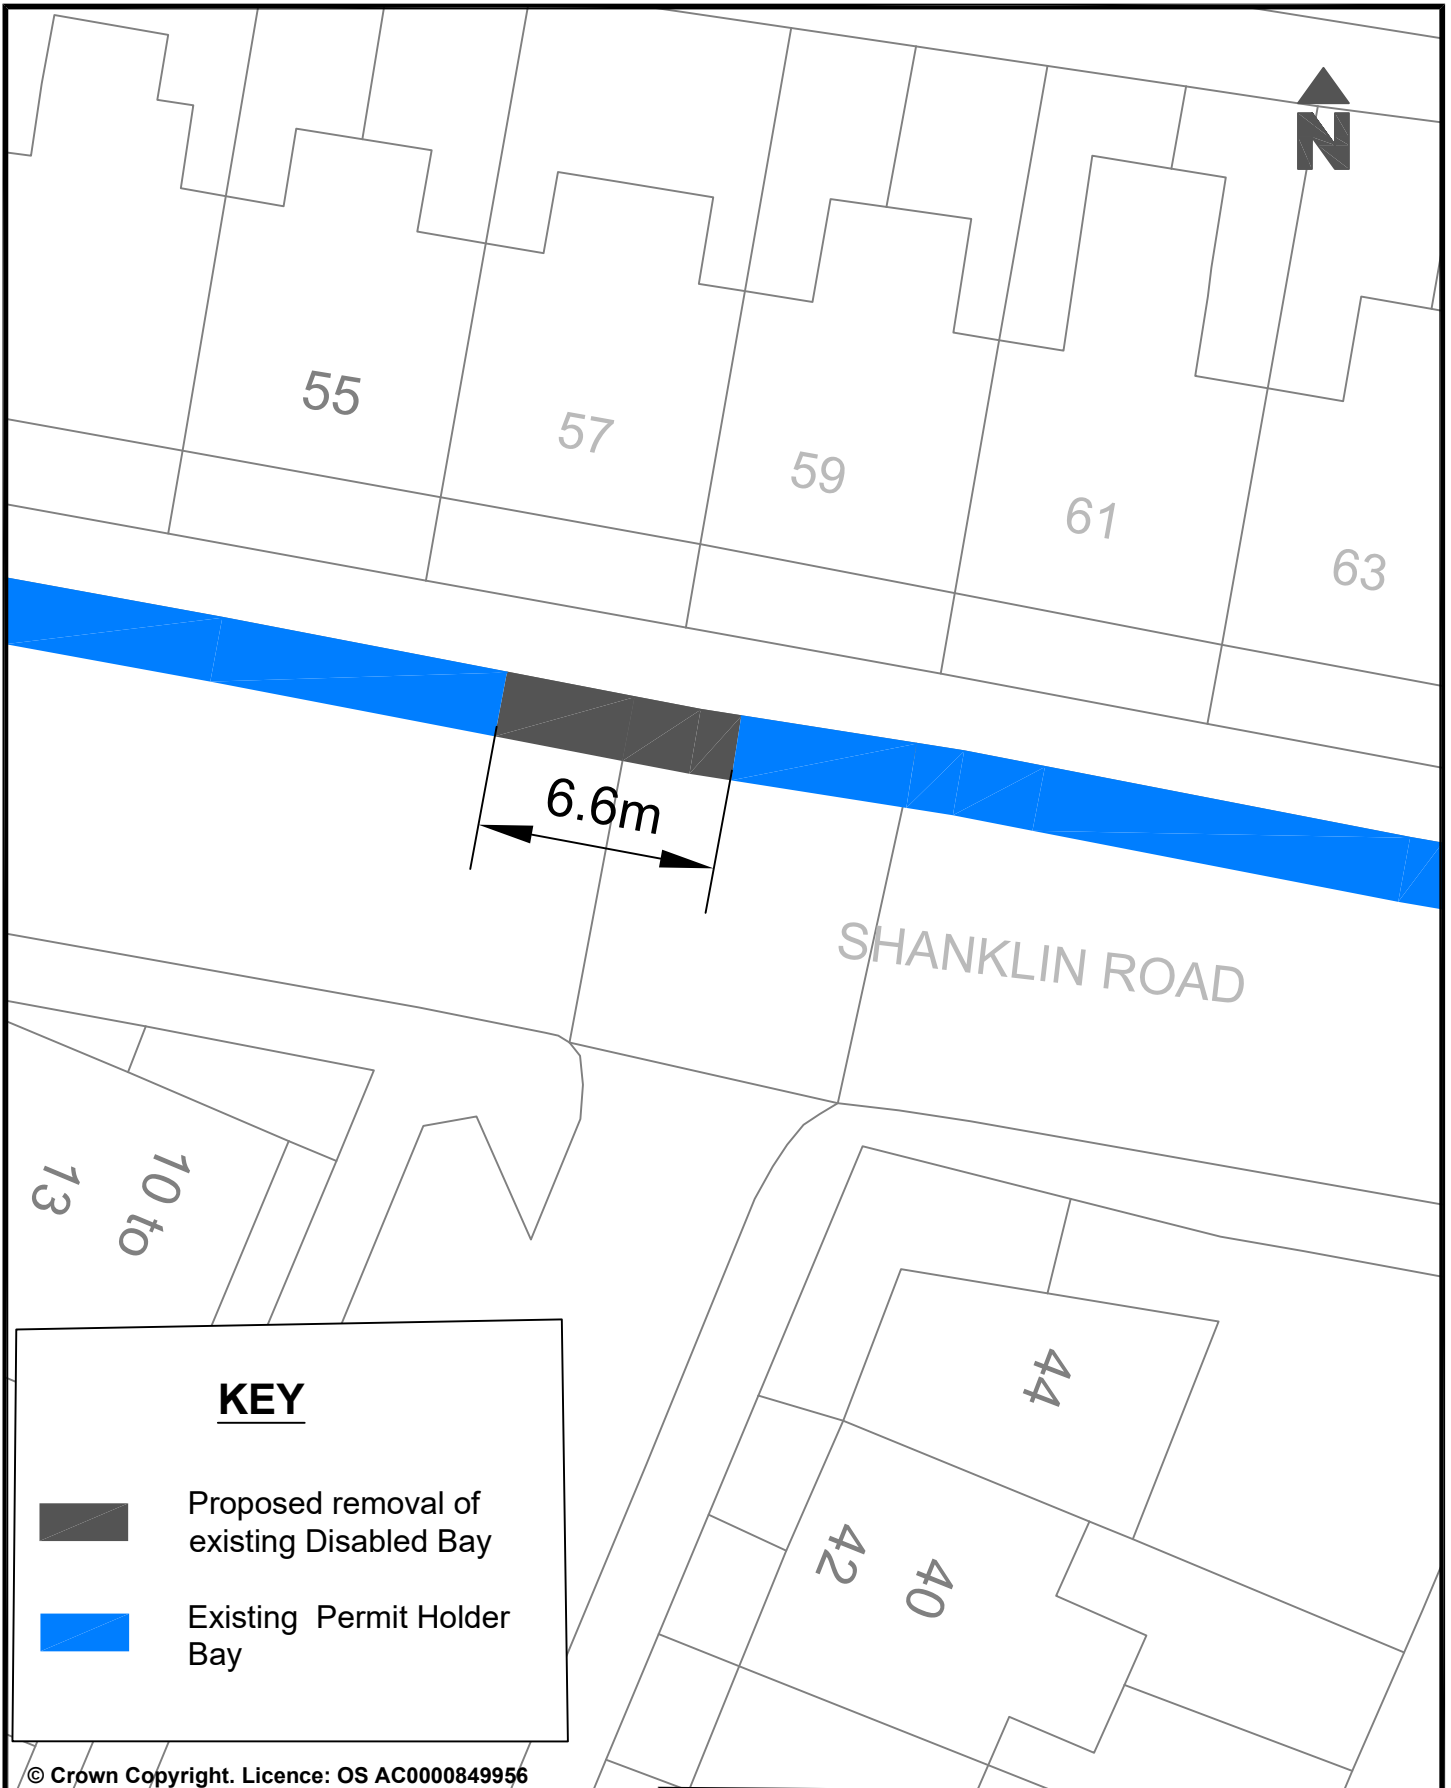

© Crown Copyright. Licence: OS AC0000849956
Brighton & Hove City Council 2024.

Project: Proposed removal of a Disabled Parking space to increase Permit Holders Parking.		Parking Design & Implementation		Brighton & Hove City Council	
		Scale: Not To Scale		 Brighton & Hove City Council	
Reason: To remove a Disabled Parking space in the area as requested as no longer required.		Date Drawn: April 2026			
		Drawn: NC			
		Drawing Number: BHCC-DPB-CPZS-REVOKE-HE			

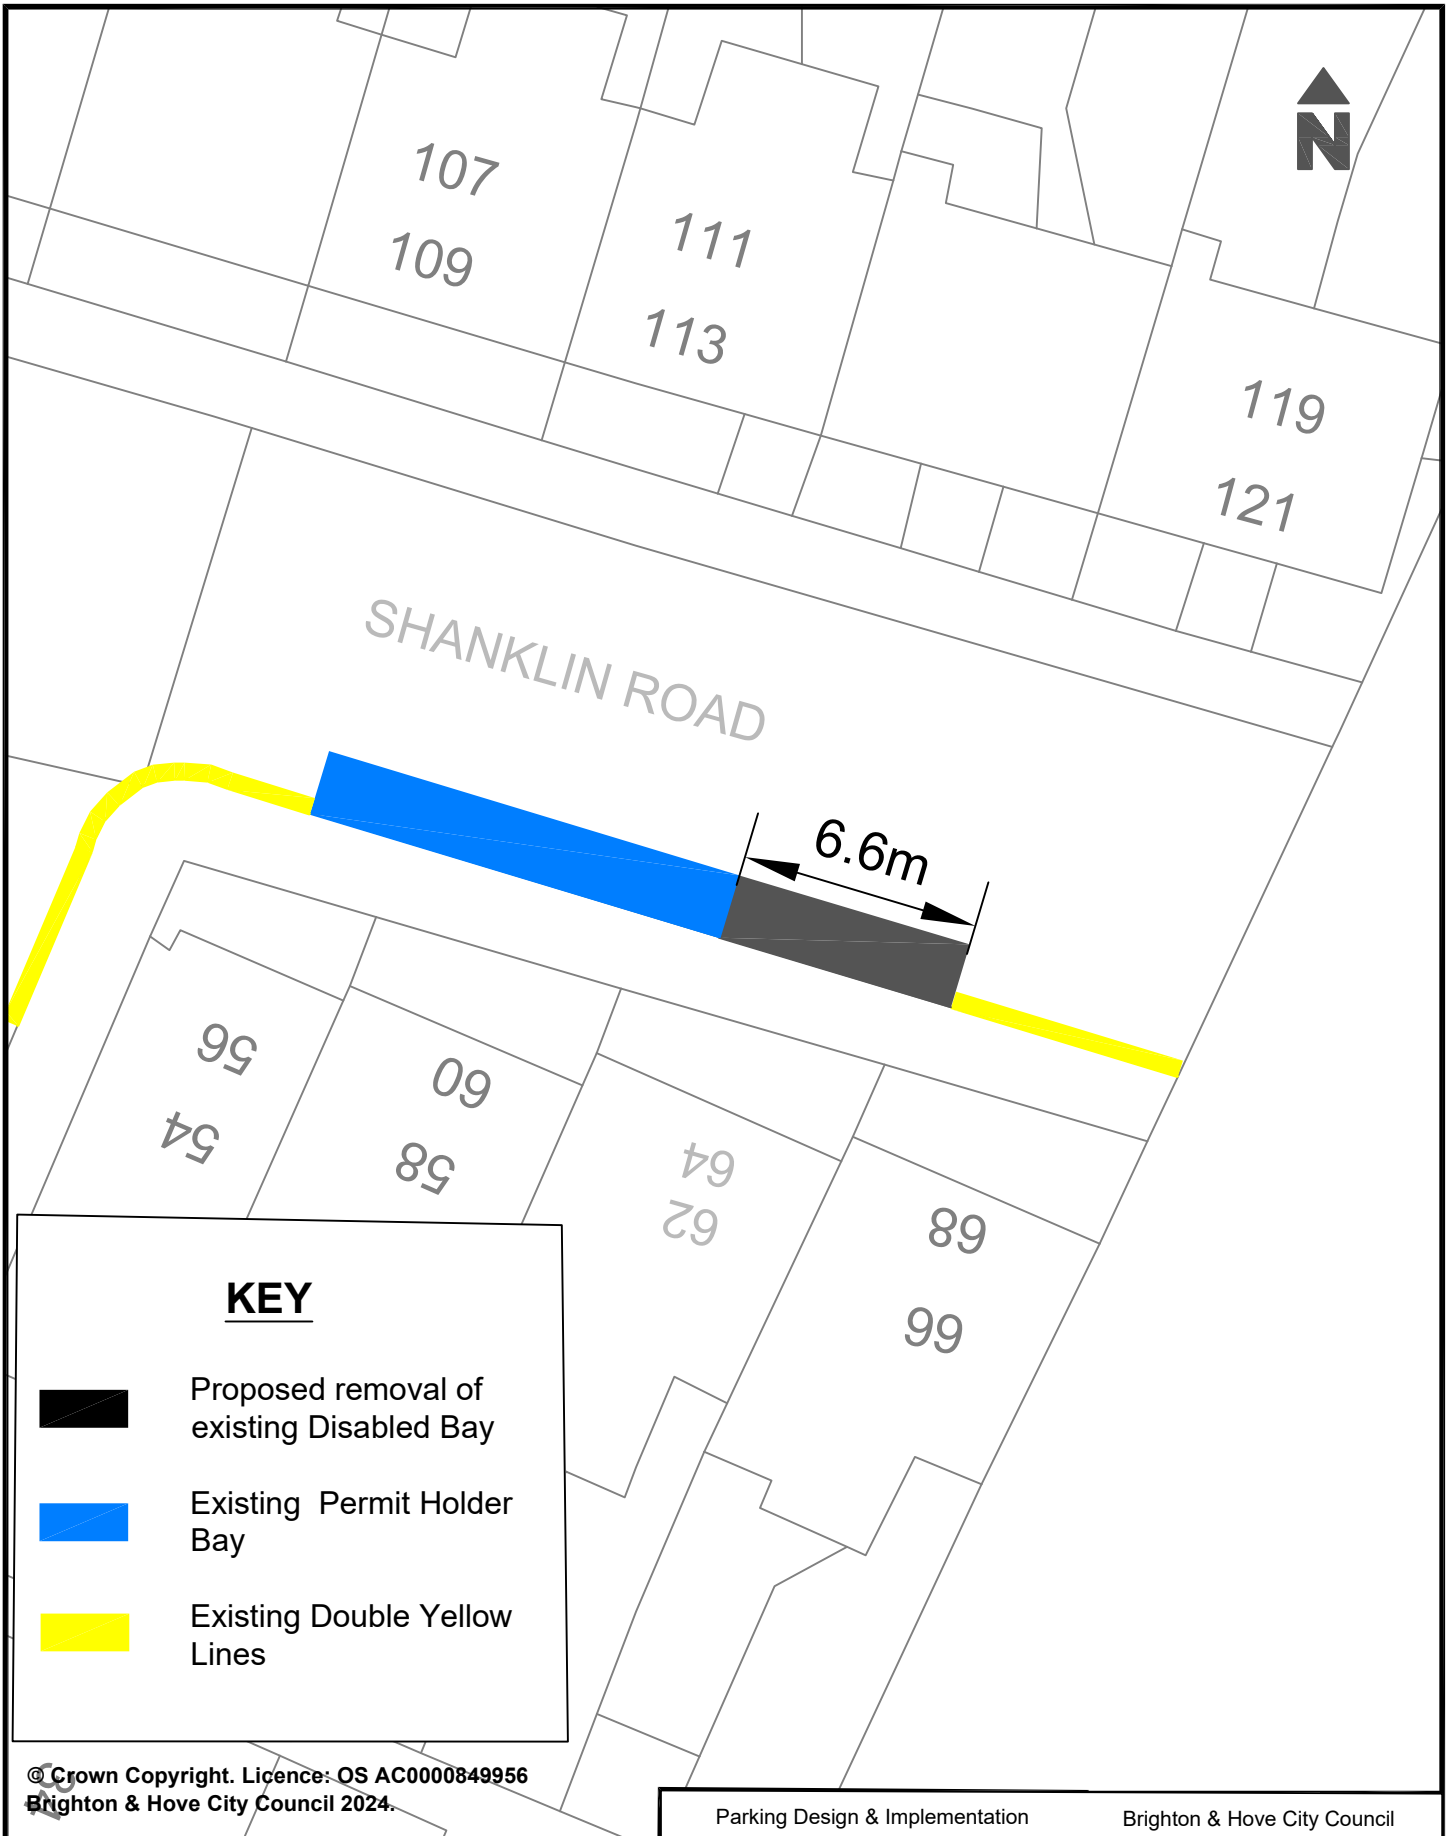

KEY

- Proposed removal of existing Disabled Bay
- Existing Permit Holder Bay
- Existing Double Yellow Lines

© Crown Copyright. Licence: OS AC0000849956
 Brighton & Hove City Council 2024.

Parking Design & Implementation		Brighton & Hove City Council
Project: Proposed removal of a Disabled Parking space to increase Permit Holders Parking.	Scale: Not To Scale	 Brighton & Hove City Council
	Date Drawn: April 2026	
Reason: To remove a Disabled Parking space in the area as requested as no longer required.	Drawn: NC	
Drawing Number: BHCC-DPB-CPZS-REVOKE-HE		




KEY




- Proposed Disabled Bay Extension
- Existing Permit Holders Bays

© Crown Copyright, Licence: OS AC0000849956
Brighton & Hove City Council 2024.


Parking Design & Implementation Brighton & Hove City Council	
Project : Proposed installation of Disabled Bay	Scale: Not to Scale
Reason : To provide disabled parking space in the area	Date Drawn: April 2026
	Drawn: D.C.
	Drawing Number: BHCC-DPB-CPZT-GO

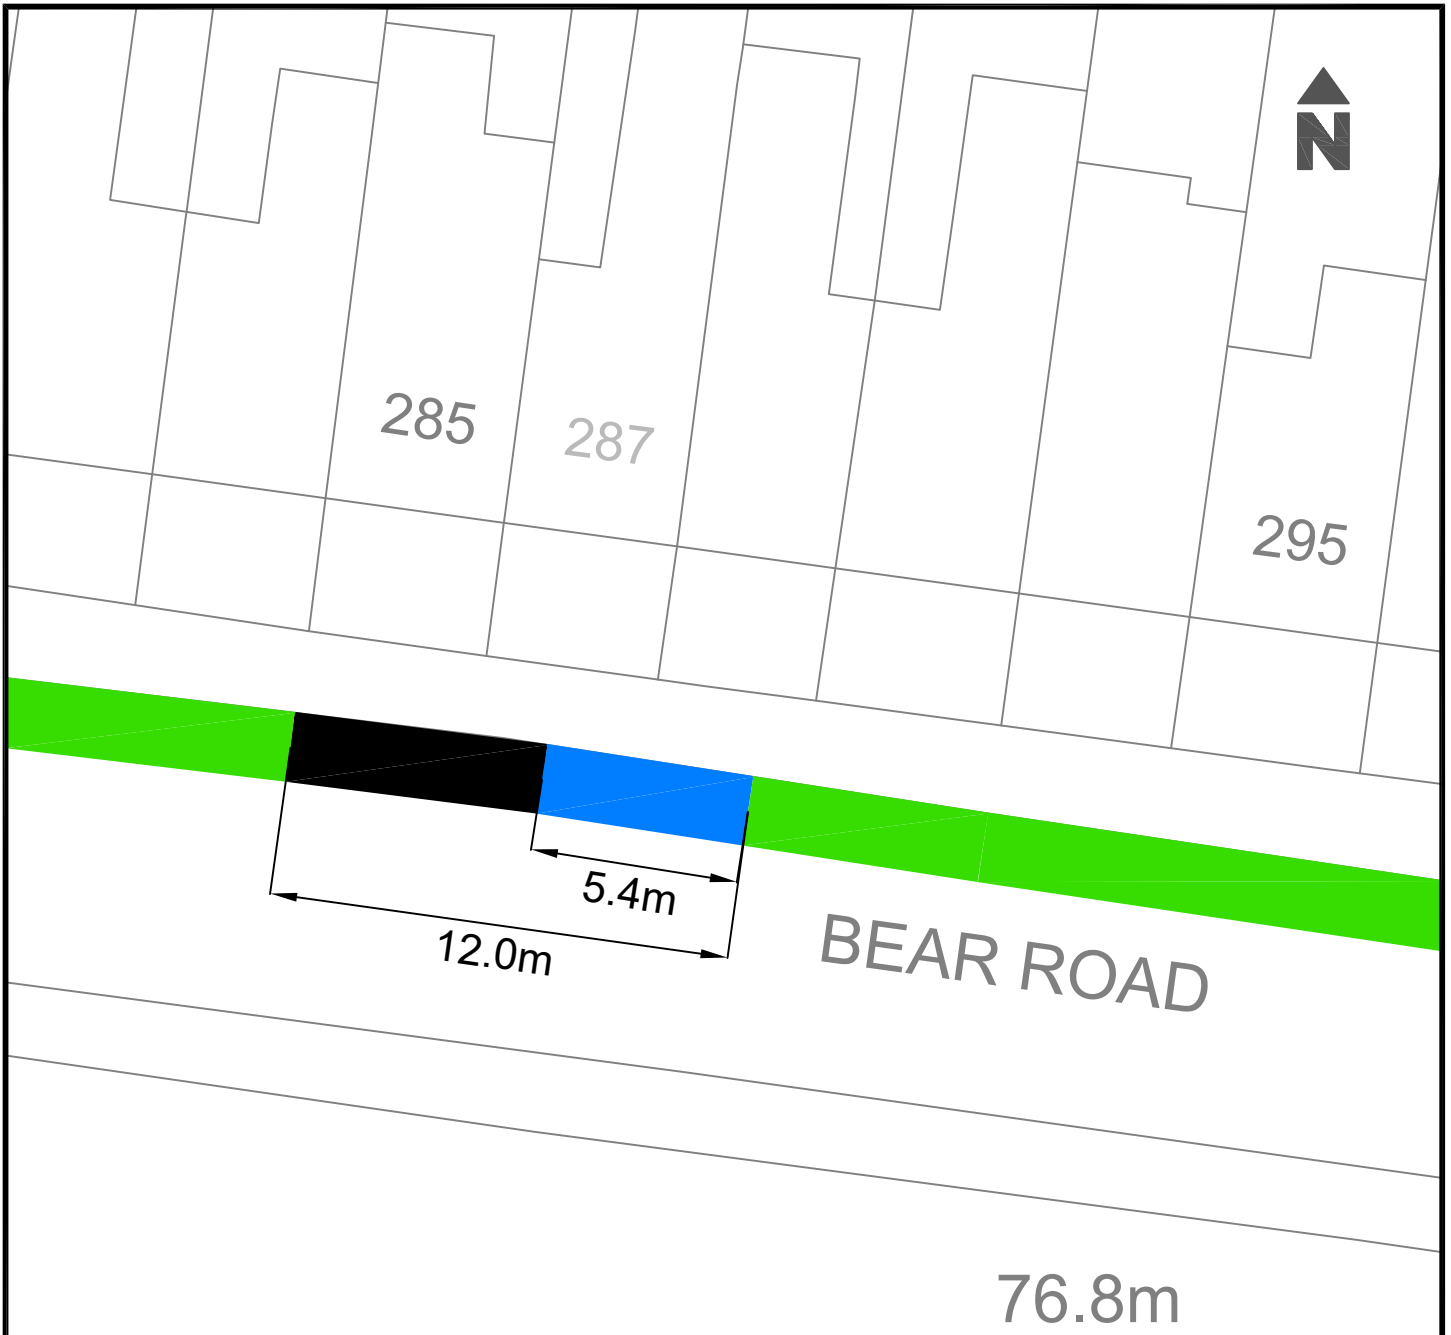





KEY	
	Proposed Disabled Bay Extension
	Existing Disabled Bay
	Existing Permit Holders Bays

© Crown Copyright. Licence: OS AC0000849956
Brighton & Hove City Council 2024.

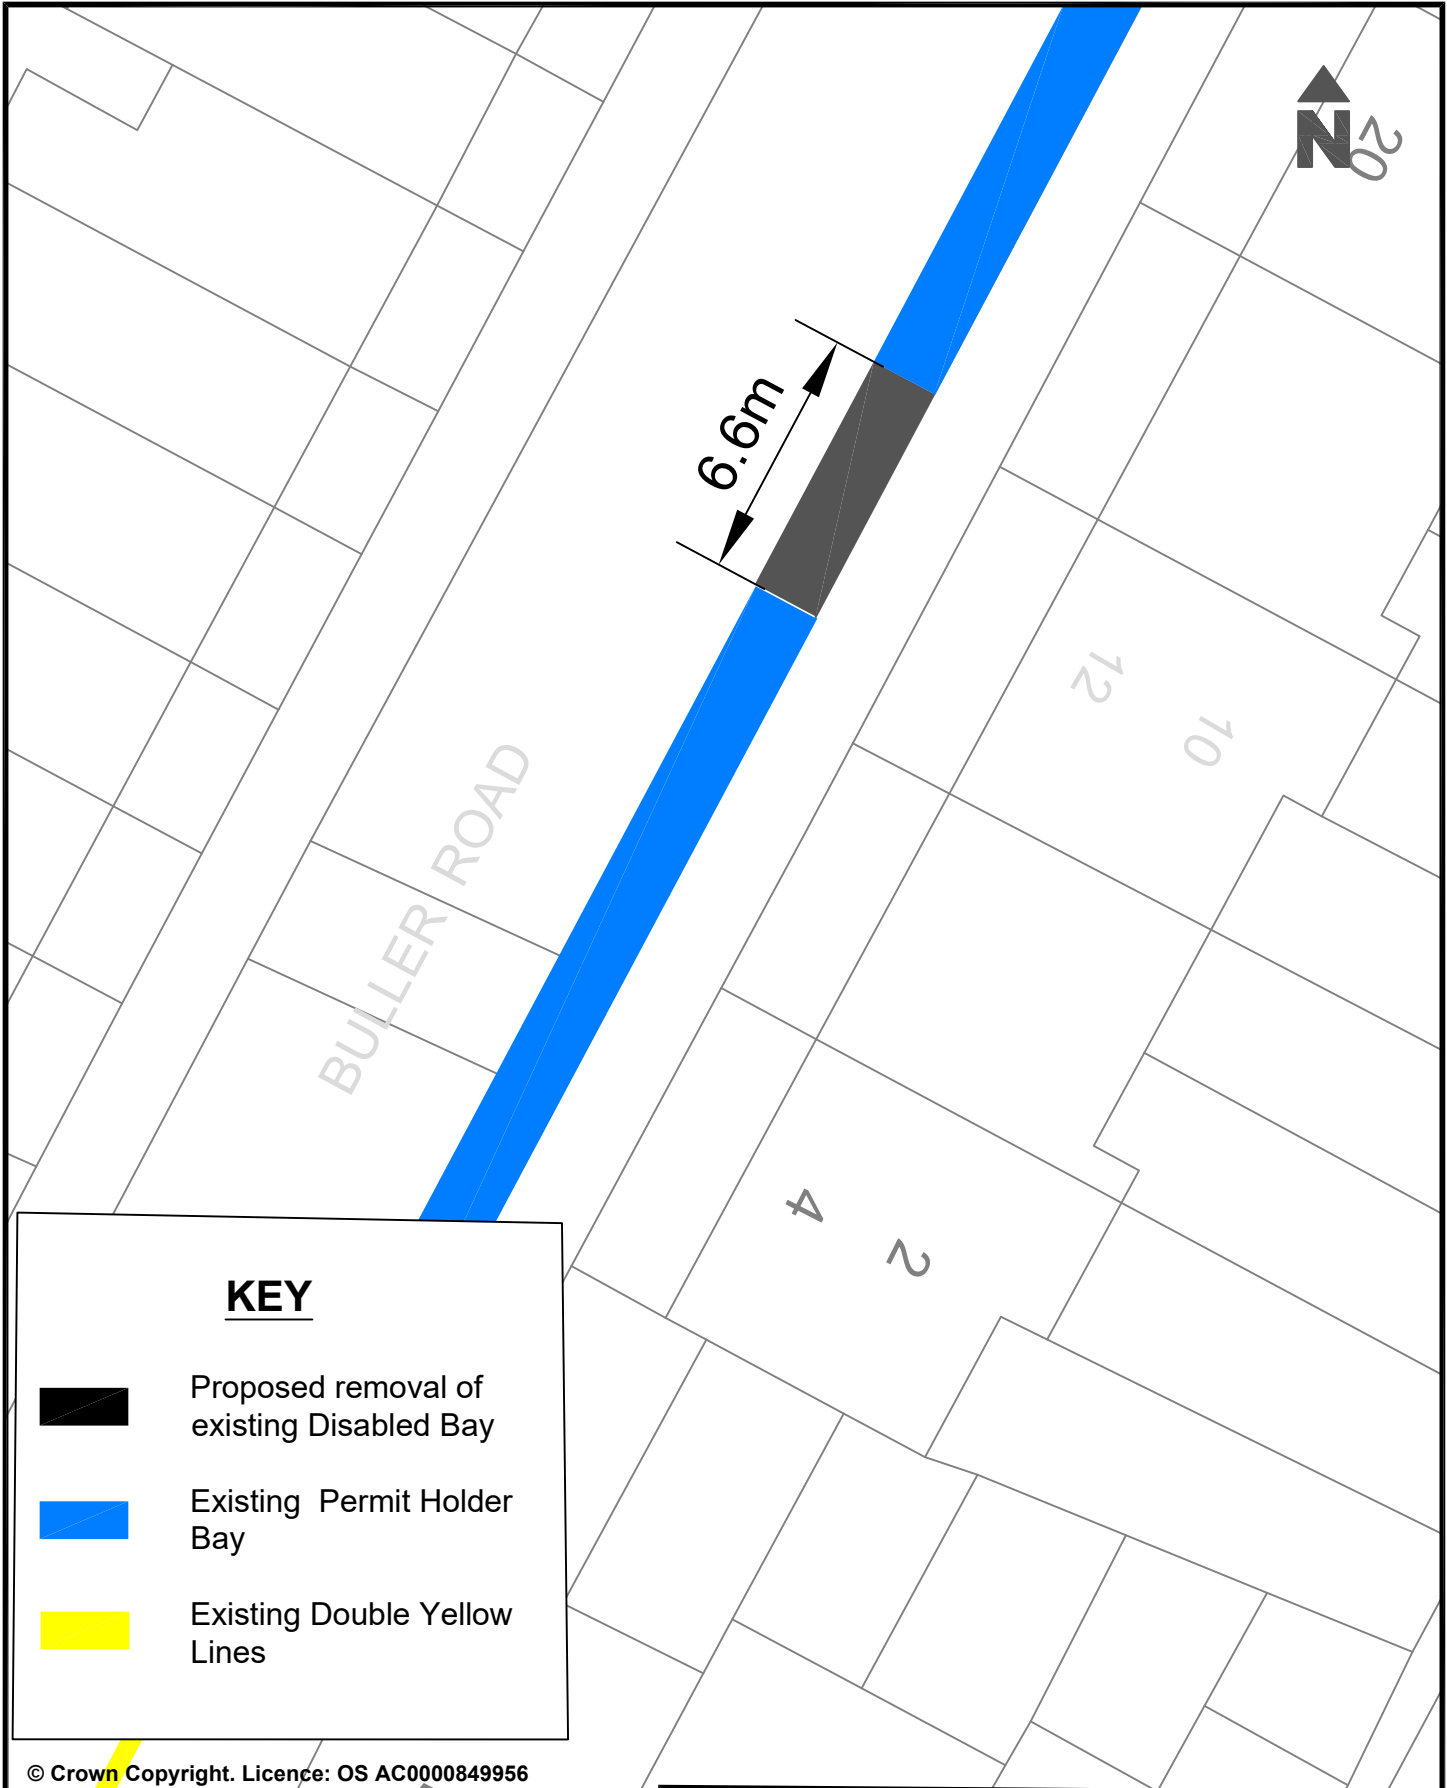

Project : Proposed installation of Disabled Bay		Parking Design & Implementation Brighton & Hove City Council	
		Scale: Not to Scale	
Reason : To provide disabled parking space in the area		Date Drawn: March 2026	
		Drawn: D.C.	
		Drawing Number: BHCC-DPB-CPZU-MB	




© Crown Copyright. Licence: OS AC0000849956
 Brighton & Hove City Council 2024.


Parking Design & Implementation		Brighton & Hove City Council
Project: Proposed removal of a Disabled Parking space to increase Permit Holders Parking.	Scale: Not To Scale	 Brighton & Hove City Council
	Date Drawn: April 2026	
Reason: To remove a Disabled Parking space in the area as requested as no longer required.	Drawn: NC	
		Drawing Number: BHCC-DPB-CPZU-REVOKE-MB



KEY	
	Proposed Disabled Bay
	Existing Permit Holders Bays

© Crown Copyright. Licence: OS AC0000849956
Brighton & Hove City Council 2024.

Project : Proposed installation of Disabled Bay		Parking Design & Implementation Brighton & Hove City Council	
Reason : To provide disabled parking space in the area	Scale: Not to Scale	 Brighton & Hove City Council	
	Date Drawn: March 2026		
	Drawn: D.C.		
Drawing Number: BHCC-DPB-CPZV-HE			

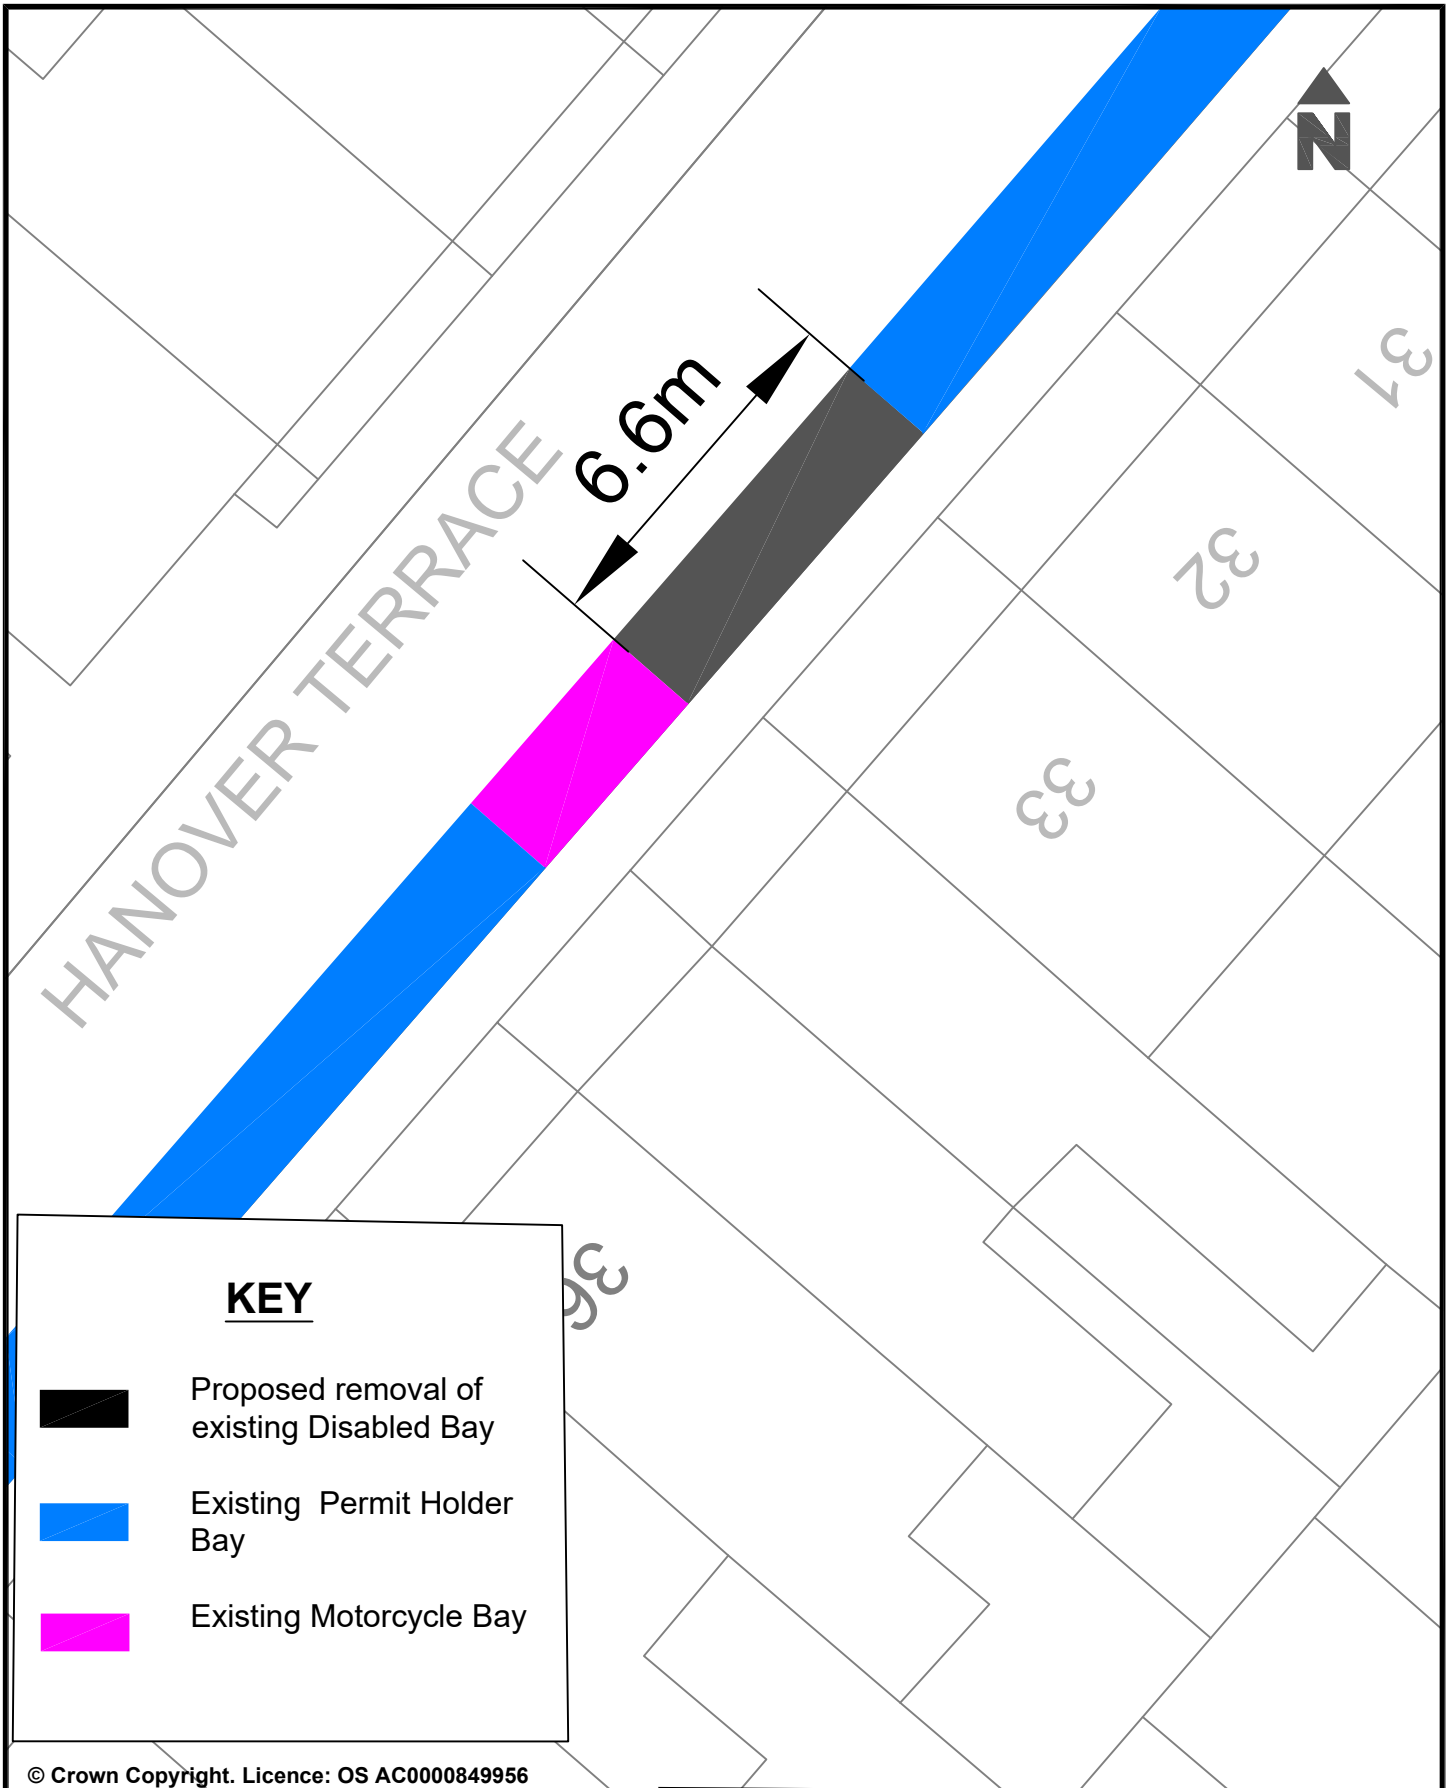

KEY



Proposed removal of existing Disabled Bay



Existing Permit Holder Bay



Existing Motorcycle Bay

© Crown Copyright. Licence: OS AC0000849956
Brighton & Hove City Council 2024.

Project: Proposed removal of a Disabled Parking space to increase Permit Holders Parking.

Reason: To remove a Disabled Parking space in the area as requested as no longer required.

Parking Design & Implementation Brighton & Hove City Council

Scale: Not To Scale

Date Drawn: April 2026


Drawn: NC

Drawing Number: BHCC-DPB-CPZV-REVOKE-HE





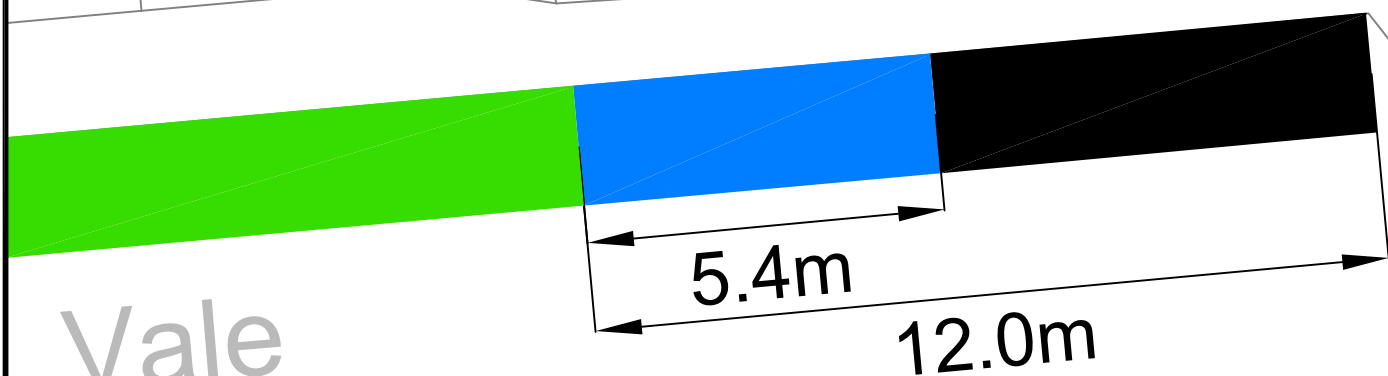


7



Vale
Gardens

2

KEY

-  Proposed Disabled Bay Extension
-  Existing Disabled Bay
-  Permit Holders Bays

© Crown Copyright. Licence: OS AC0000849956
Brighton & Hove City Council 2024.

Parking Design & Implementation Brighton & Hove City Council

Project : Proposed Extension to Disabled Bay

Scale: Not to Scale

Date Drawn: February 2026



Reason : To provide disabled parking space in the area

Drawn: D.C.


Drawing Number: BHCC-DPB-CPZX-SP









KEY	
	Proposed Disabled Bay
	Existing Permit Holders Bays

© Crown Copyright. Licence: OS AC0000849956
Brighton & Hove City Council 2024.

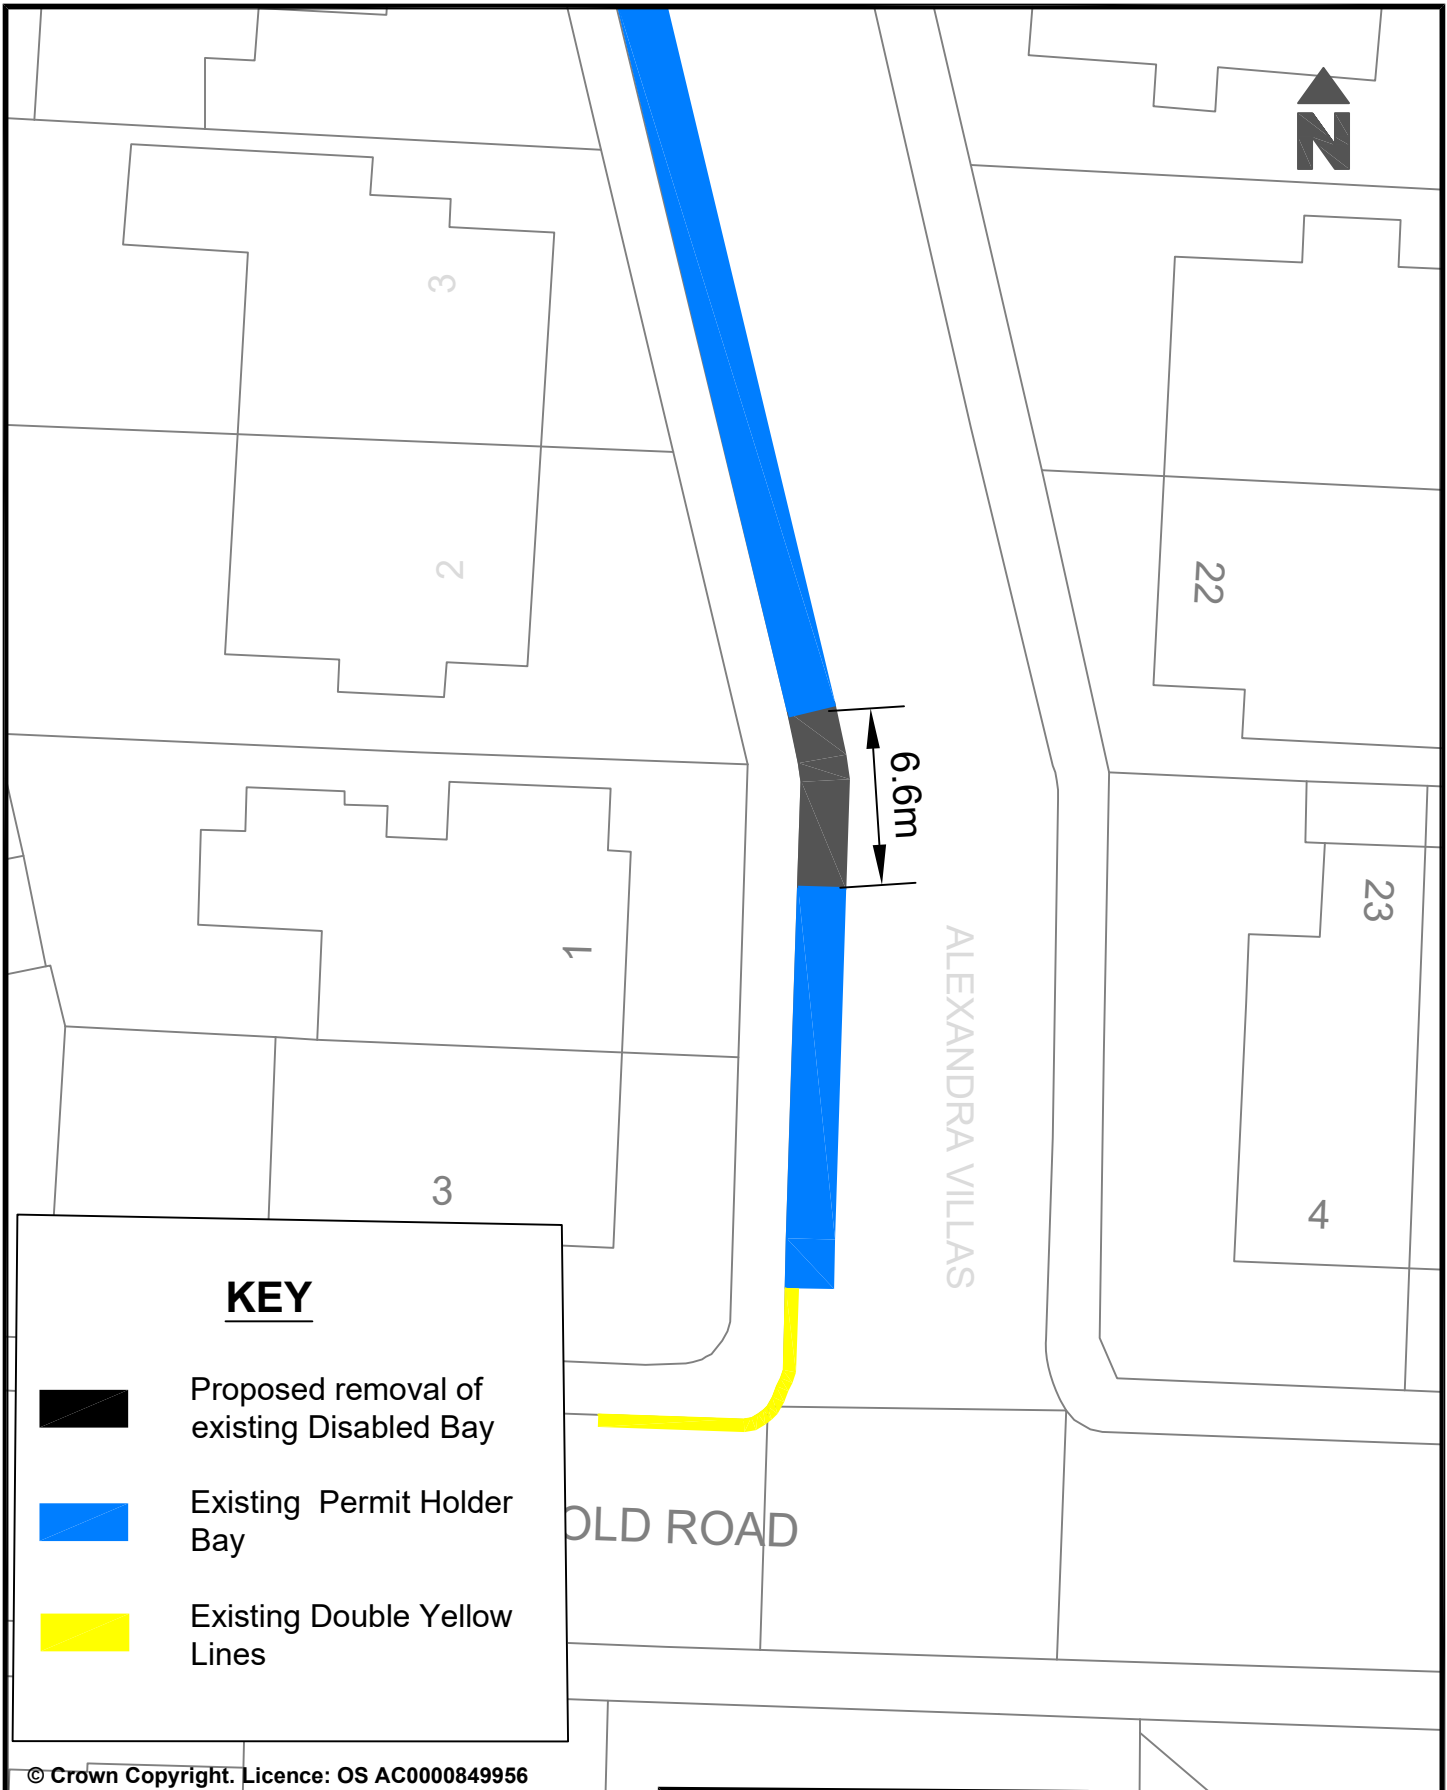Project : Proposed installation of Disabled Bay		Parking Design & Implementation Brighton & Hove City Council	
		Scale: Not to Scale	
Reason : To provide disabled parking space in the area		Date Drawn: March 2026	
		Drawn: D.C.	
		Drawing Number: BHCC-DPB-CPZY-WN	




KEY

-  Proposed removal of existing Disabled Bay
-  Existing Permit Holder Bay
-  Existing Double Yellow Lines

© Crown Copyright. Licence: OS AC0000849956
Brighton & Hove City Council 2024.

Parking Design & Implementation		Brighton & Hove City Council
Project: Proposed removal of a Disabled Parking space to increase Permit Holders Parking.	Scale: Not To Scale	
	Date Drawn: April 2026	
Reason: To remove a Disabled Parking space in the area as requested as no longer required.	Drawn: NC	
	Drawing Number: BHCC-DPB-CPZY-REVOKE-WN	



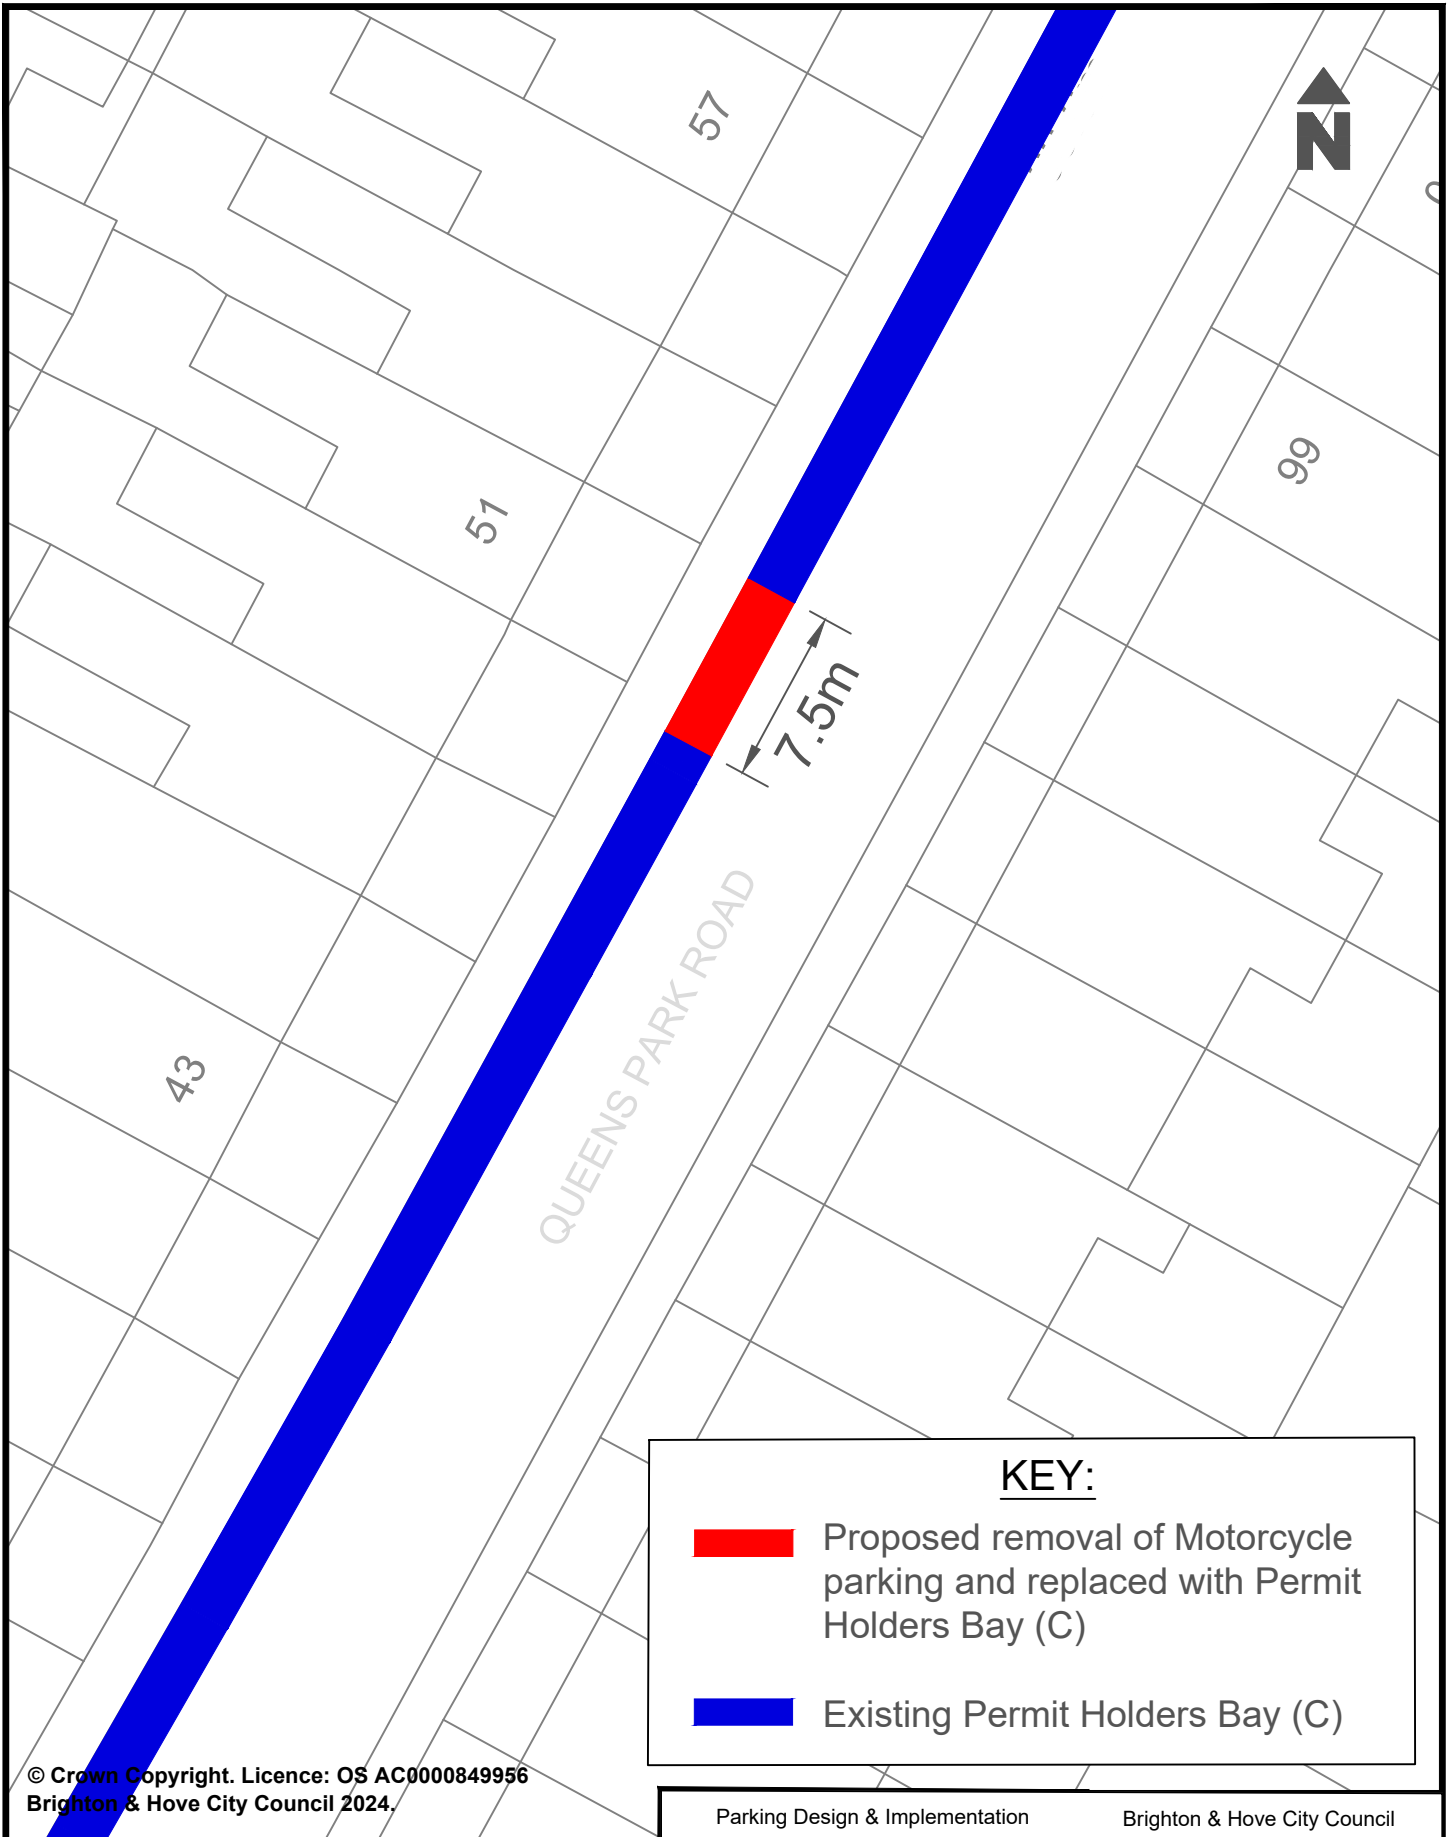


KEY:


- Proposed removal of Motorcycle parking and replaced with Permit Holders Bay (C)
- Existing Permit Holders Bay (C)

© Crown Copyright. Licence: OS AC0000849956
Brighton & Hove City Council 2024.

Project : Queens Park Road, Brighton

Title : Proposed removal of motorcycle parking bay and replacement with Permit Holders Bay.
To provide additional parking provision for residents.

Parking Design & Implementation		Brighton & Hove City Council
Scale : NTS		 Brighton & Hove City Council
Date Drawn : MAR 2026		
Drawn : CC		
Drawing Number : PHO - CPZC - QP - 006		

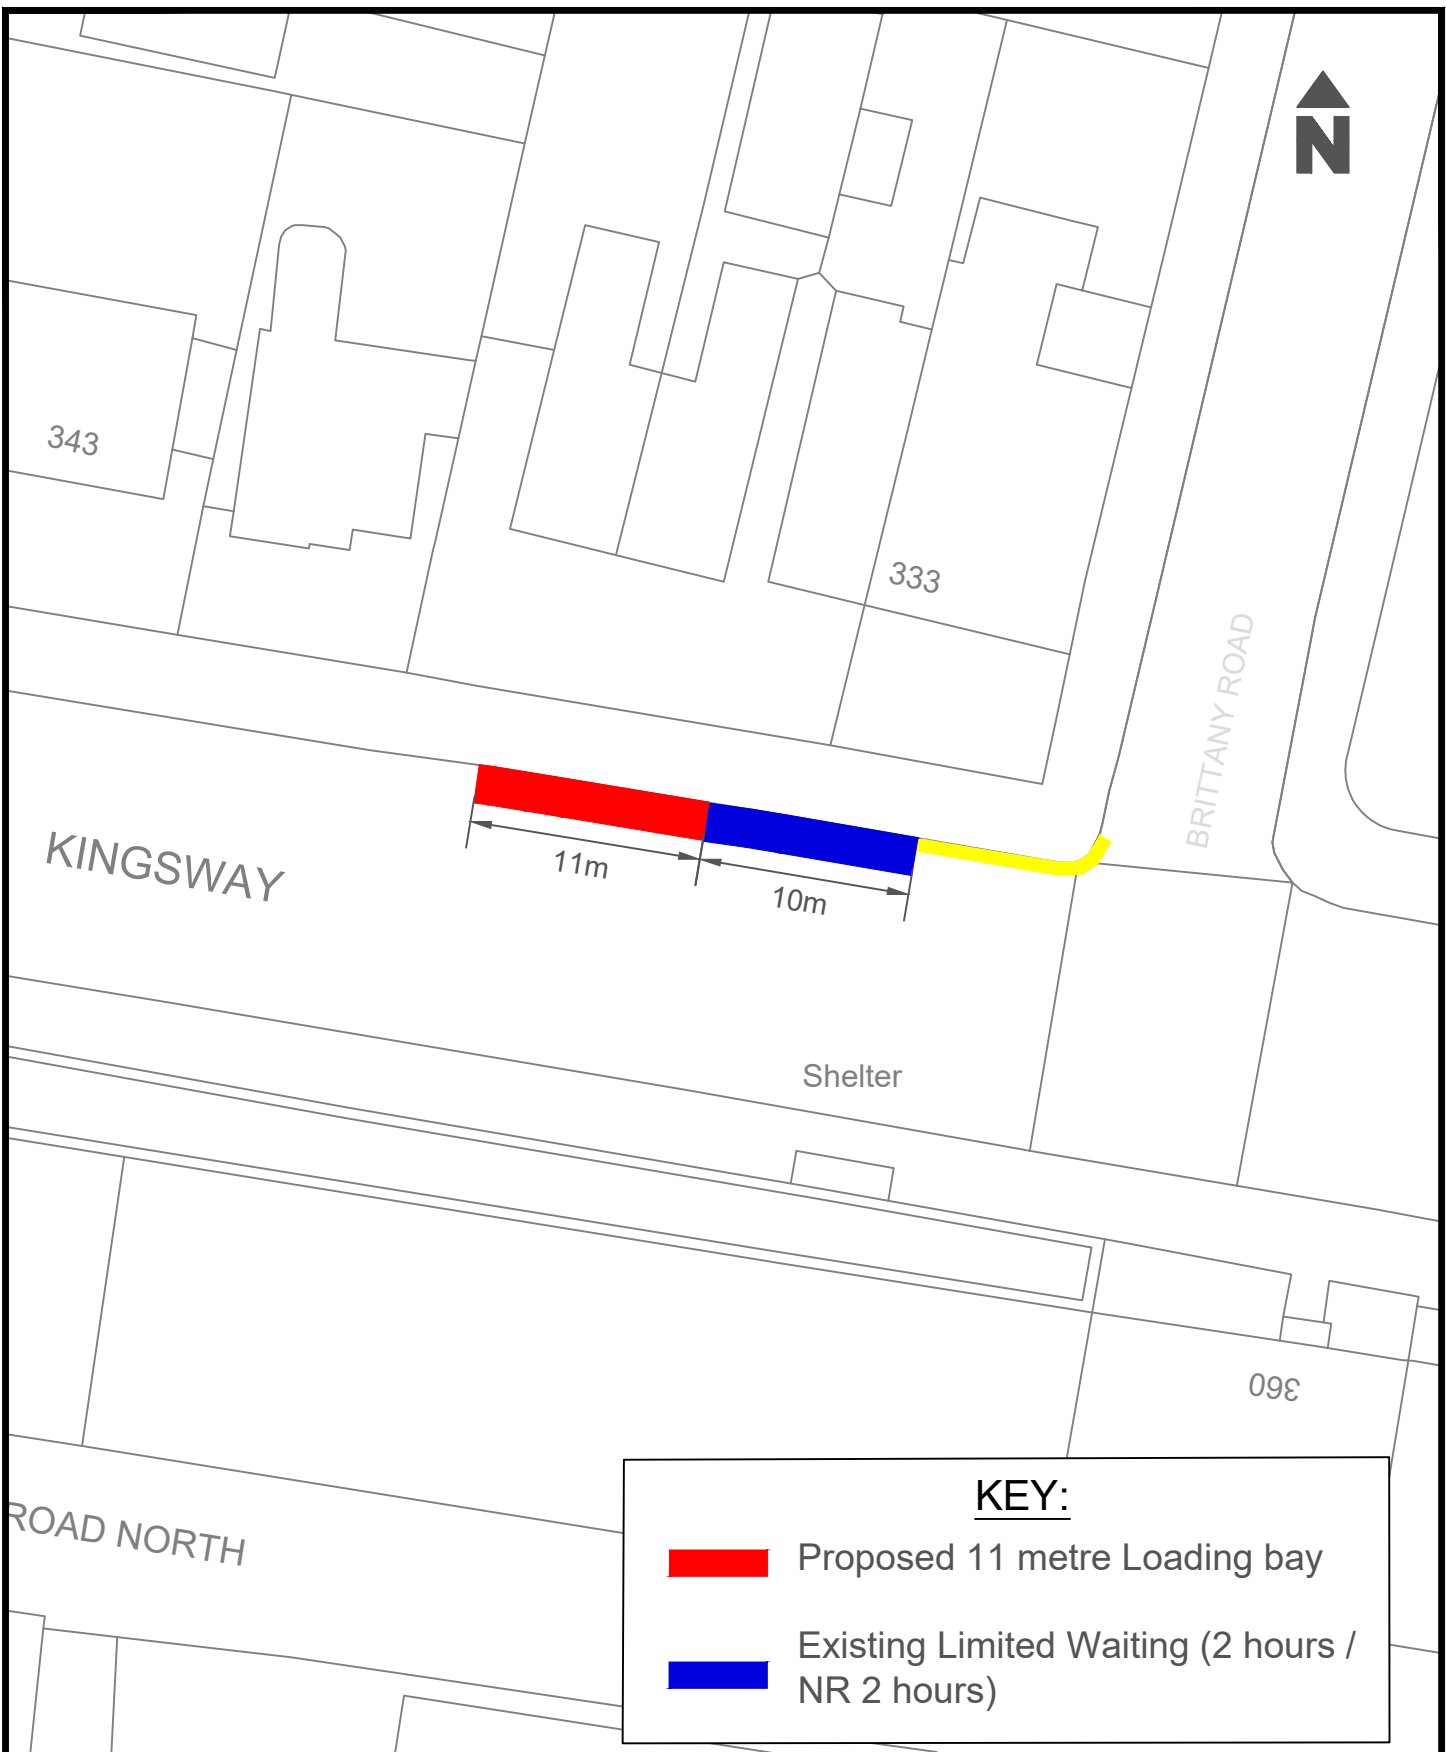


KEY:


- Proposed 11 metre Loading bay
- Existing Limited Waiting (2 hours / NR 2 hours)

© Crown Copyright. Licence: OS AC0000849956
Brighton & Hove City Council 2024.


Project : Kingsway, Hove

Title : Proposal for a loading bay to support local businesses.

Parking Design & Implementation		Brighton & Hove City Council
Scale : NTS		 Brighton & Hove City Council
Date Drawn : APR 2026		
Drawn : CC		
Drawing Number : LB - CPZL - WIS - 013		

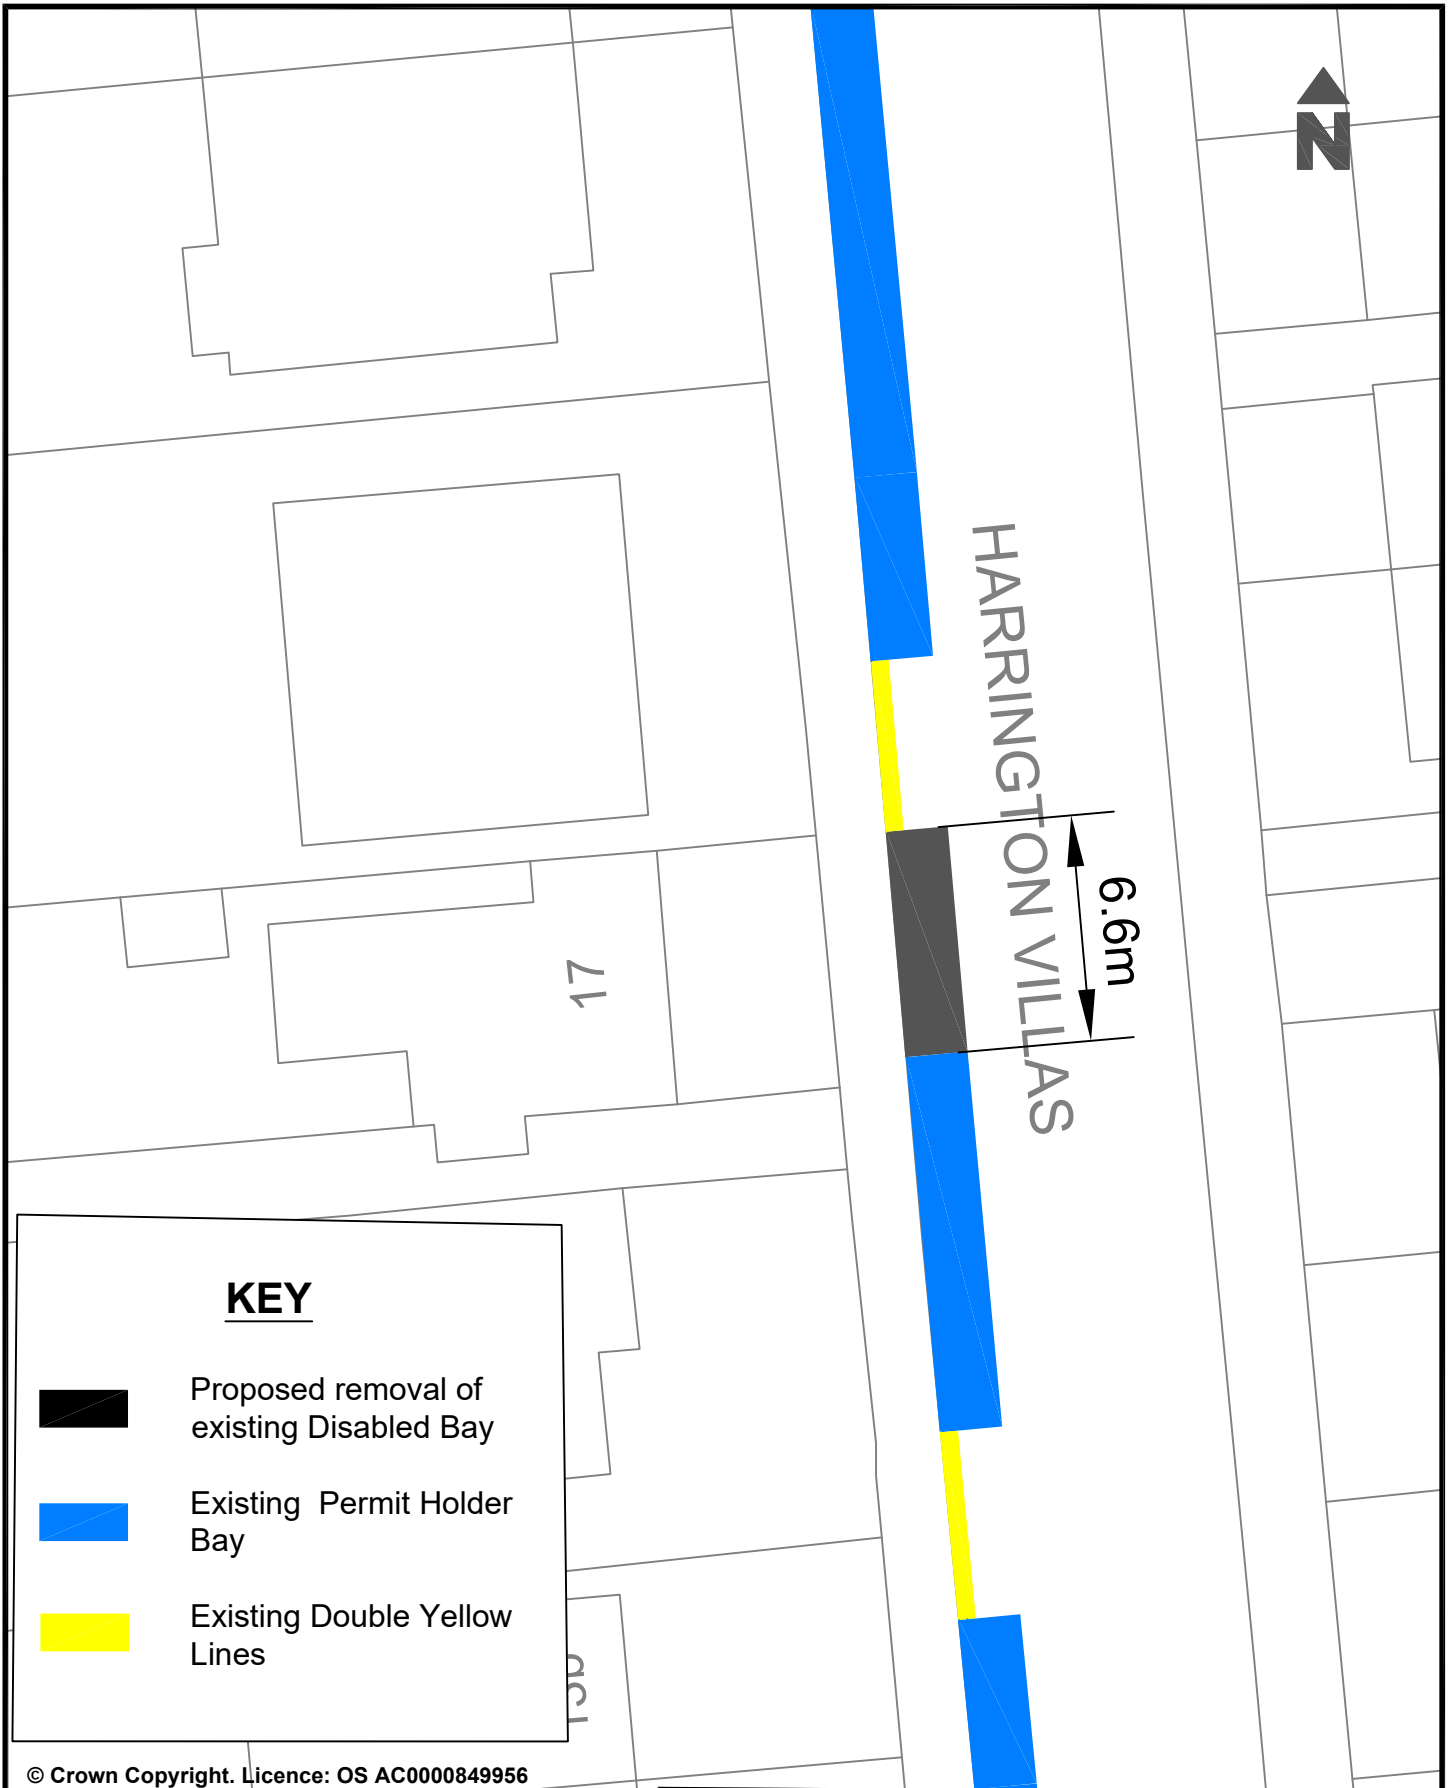

© Crown Copyright. Licence: OS AC0000849956
Brighton & Hove City Council 2024.

Parking Design & Implementation		Brighton & Hove City Council
Project: Proposed removal of a Disabled Parking space to increase Permit Holders Parking.	Scale: Not To Scale	 Brighton & Hove City Council
	Date Drawn: April 2026	
Reason: To remove a Disabled Parking space in the area as requested as no longer required.	Drawn: NC	
	Drawing Number: BHCC-DPB-CPZ10-REVOKE-PP	