


© Crown copyright and database rights 2023 OS AC0000849556. You are granted a non-exclusive, royalty free, revocable licence solely to view the Licensed Data for non-commercial purposes for the period during which Brighton & Hove City Council makes it available. You are not permitted to copy, sub-license, distribute, sell or otherwise make available the Licensed Data to third parties in any form. Third party rights to enforce the terms of this licence shall be reserved to OS.

Graham Crescent Crossing
 Graham Crescent & New England Rise, Brighton
 TRO Drawing



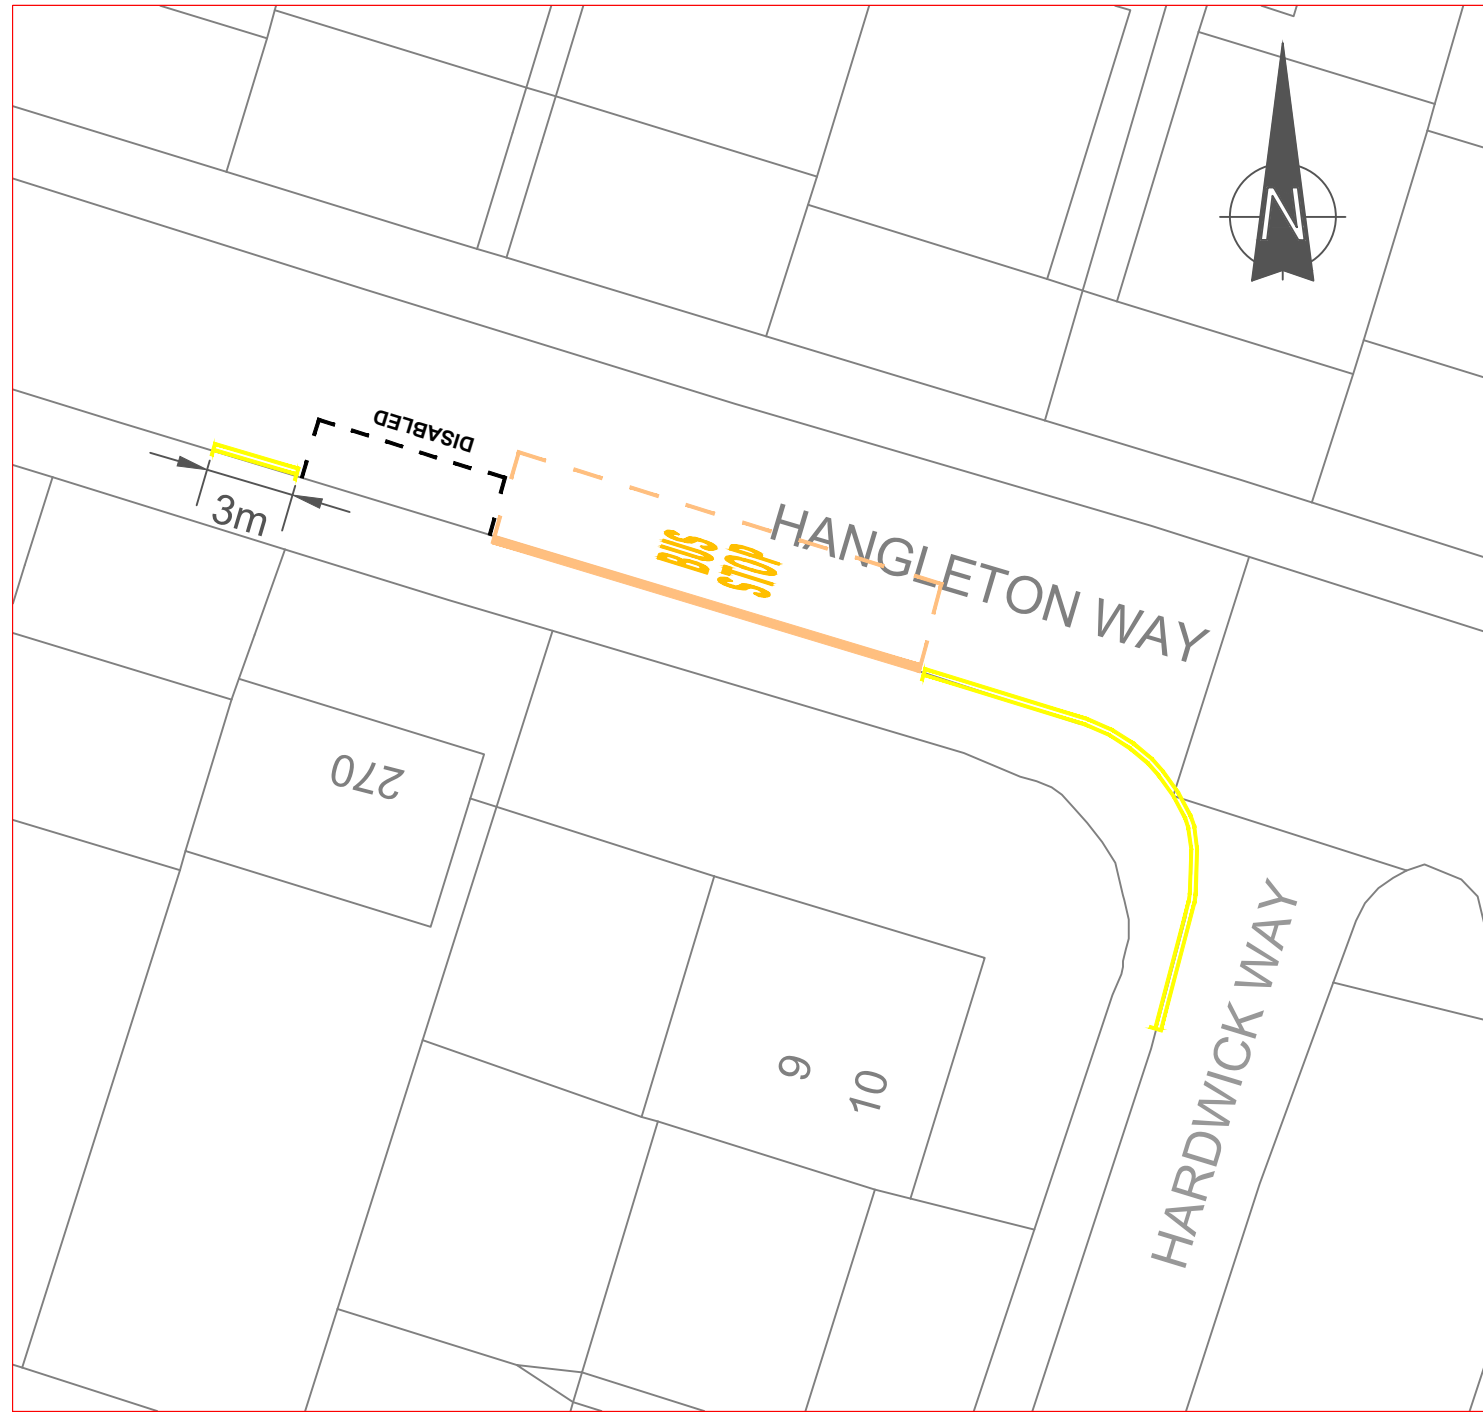

LEGEND:

- Install 3m of DYL with end markings as per TSRGD Diagram 1018.1 - next to existing disabled bay located o/s property #270 Hangleton Way.

REV	DATE	BY	REVISION DETAILS	CHK	APP
JA	-	-	-	-	-




PROJECT: SAFER BETTER STREETS					
TITLE: TRAFFIC MANAGEMENT					
LOCATION: #270 HANGLETON WAY, BRIGHTON					
DRAWING STATUS: DRAWING STATUS					
DRAWN:	J A	SURVEYED:	L H	CHECKED:	-
APPROVED:		J A			
DRAWING No: Jake - Citywide Am-A4					
DATE:	03/2026	SCALE:	0.276359	SIZE:	A4
REV:		A			



KENWARDS

5.8m

KEY:

 Proposed extension of double yellow lines

 Existing double yellow lines

© Crown Copyright. Licence: OS AC0000849956
Brighton & Hove City Council 2024.

Parking Design & Implementation

Brighton & Hove City Council

Project : Kenwards, Coldean

Scale : NTS


Date Drawn : APRIL 2026

Drawn : CC


Drawing Number : DYL - OUTER - CS - 007

Title : Proposed extension of double yellow lines. To provide safety for all road users.



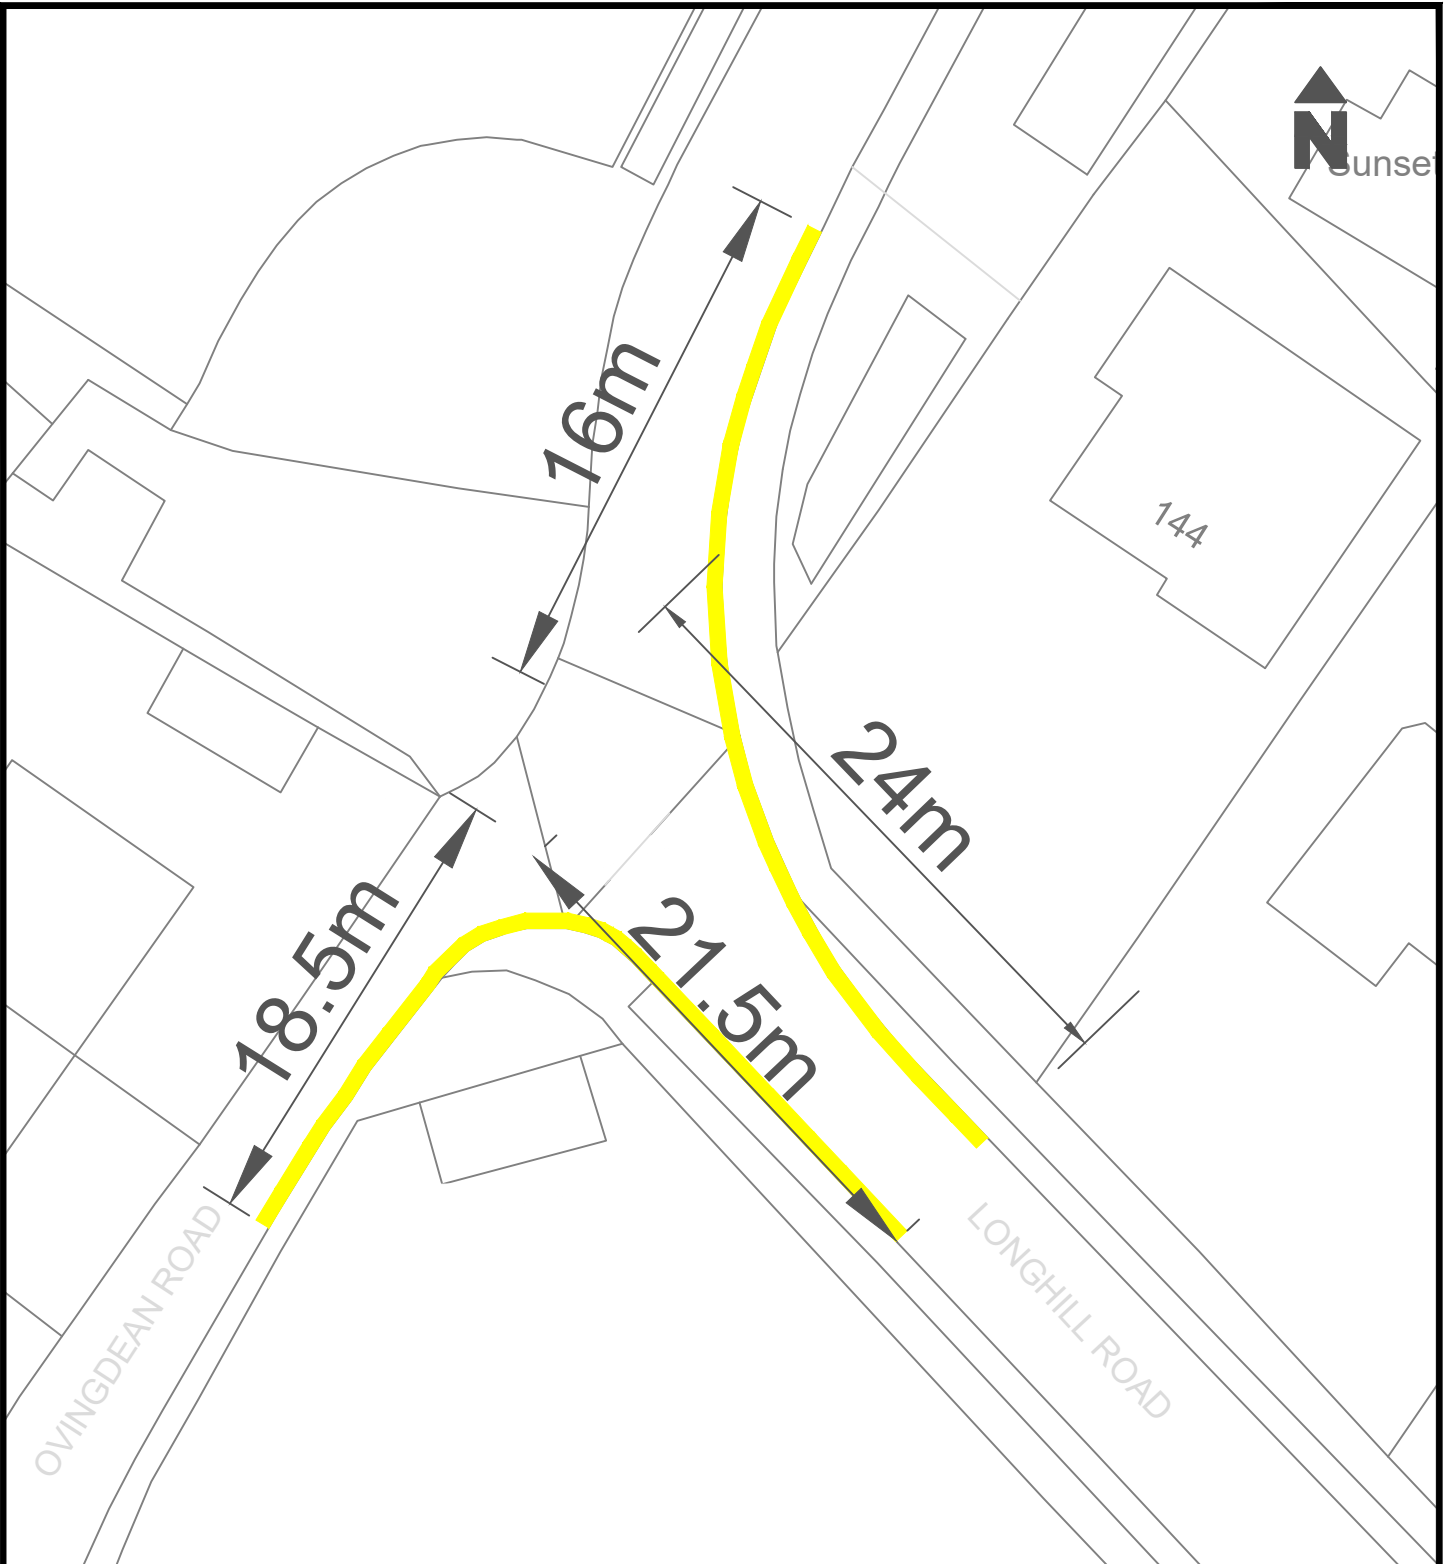

KEY:

 Proposed double yellow lines

© Crown Copyright. Licence: OS AC0000849956
Brighton & Hove City Council 2024.

Project : Longhill Road, Ovingdean

Title : Proposal of double yellow lines. To provide safety for all road users.

Parking Design & Implementation

Brighton & Hove City Council


Scale : NTS

Date Drawn : APR 2026


Drawn : CC


Drawing Number : DYL - OUTER - RWS - 010



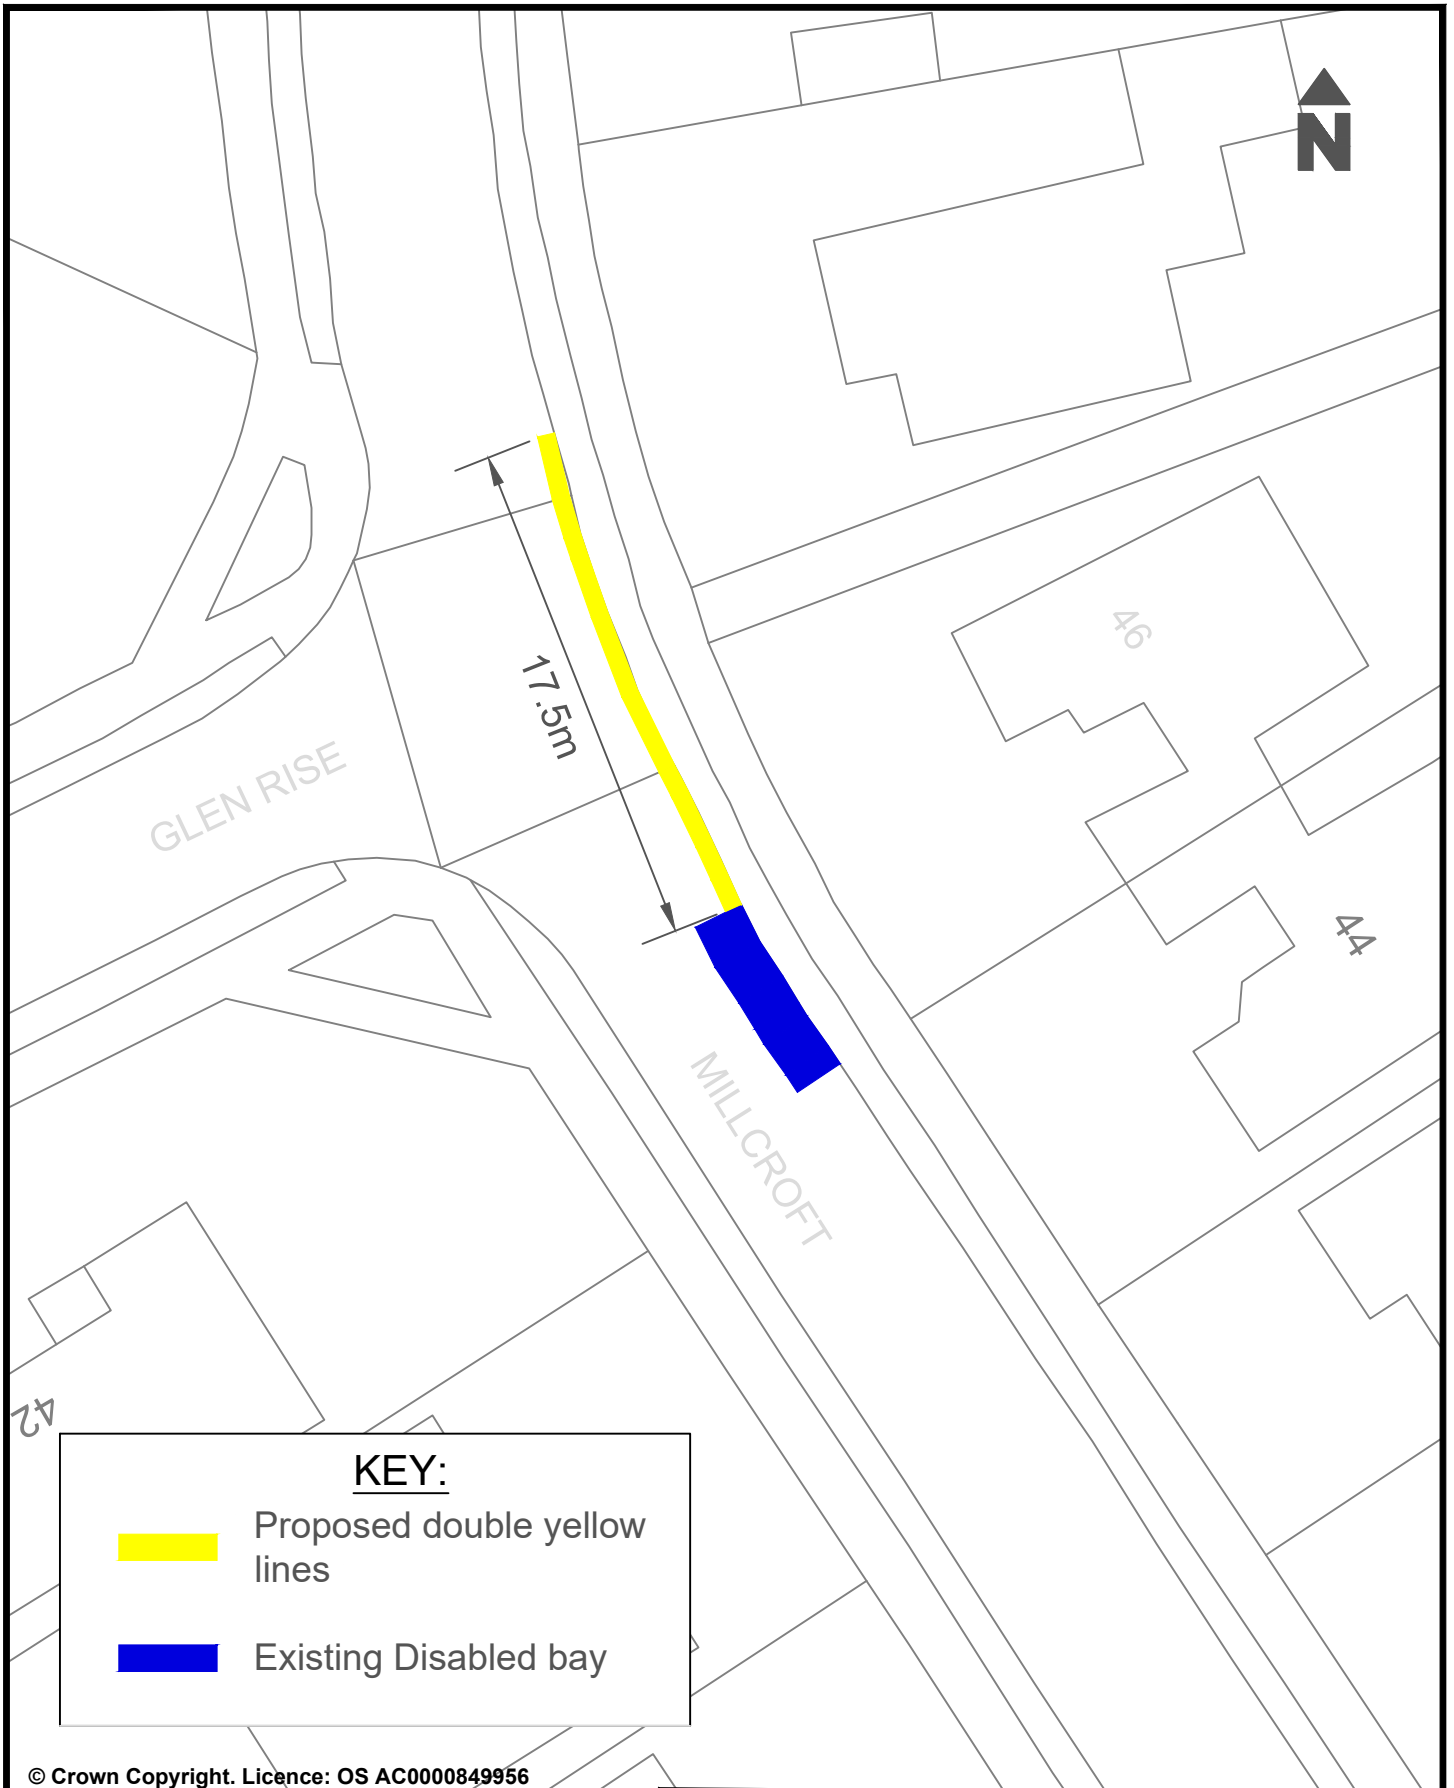


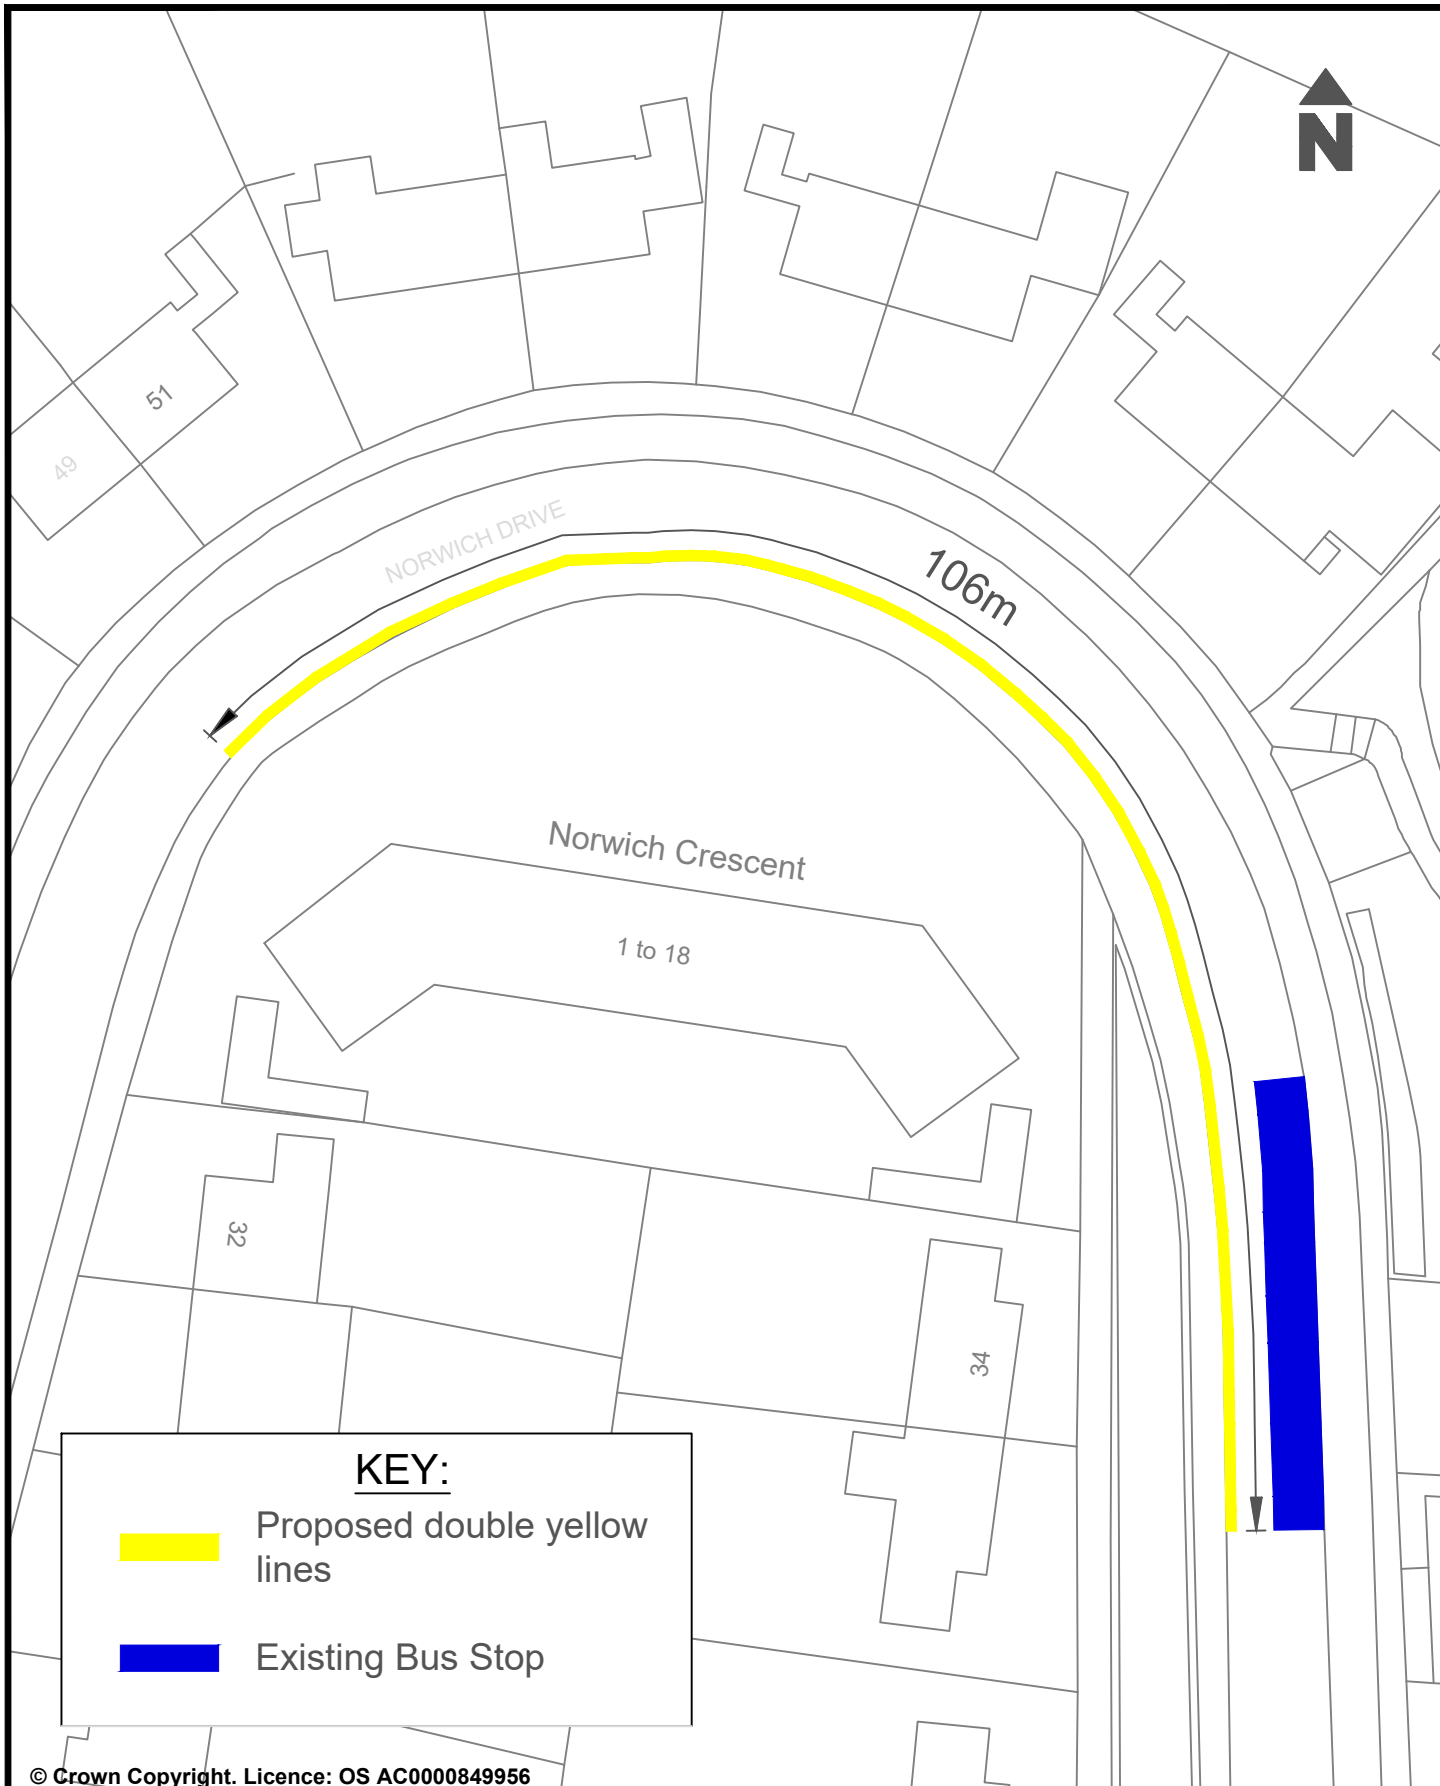
KEY:

 Proposed double yellow lines

 Existing Disabled bay

© Crown Copyright. Licence: OS AC0000849956
Brighton & Hove City Council 2024.

		Parking Design & Implementation	Brighton & Hove City Council
Project : Milcroft, Brighton		Scale : NTS	 Brighton & Hove City Council
		Date Drawn : APRIL 2026	
Title : Proposal of double yellow lines. To provide safety to all road users.		Drawn : CC	
		Drawing Number : SYL - OUTER - WHP - 004	



KEY:



Proposed double yellow lines



Existing Bus Stop

© Crown Copyright. Licence: OS AC0000849956
Brighton & Hove City Council 2024.

Parking Design & Implementation

Brighton & Hove City Council

Project : Norwich Drive, Moulsecoomb

Scale : NTS

Date Drawn : APRIL 2026


Drawn : CC

Drawing Number : DYL - OUTER - MB - 003





**Brighton & Hove
City Council**

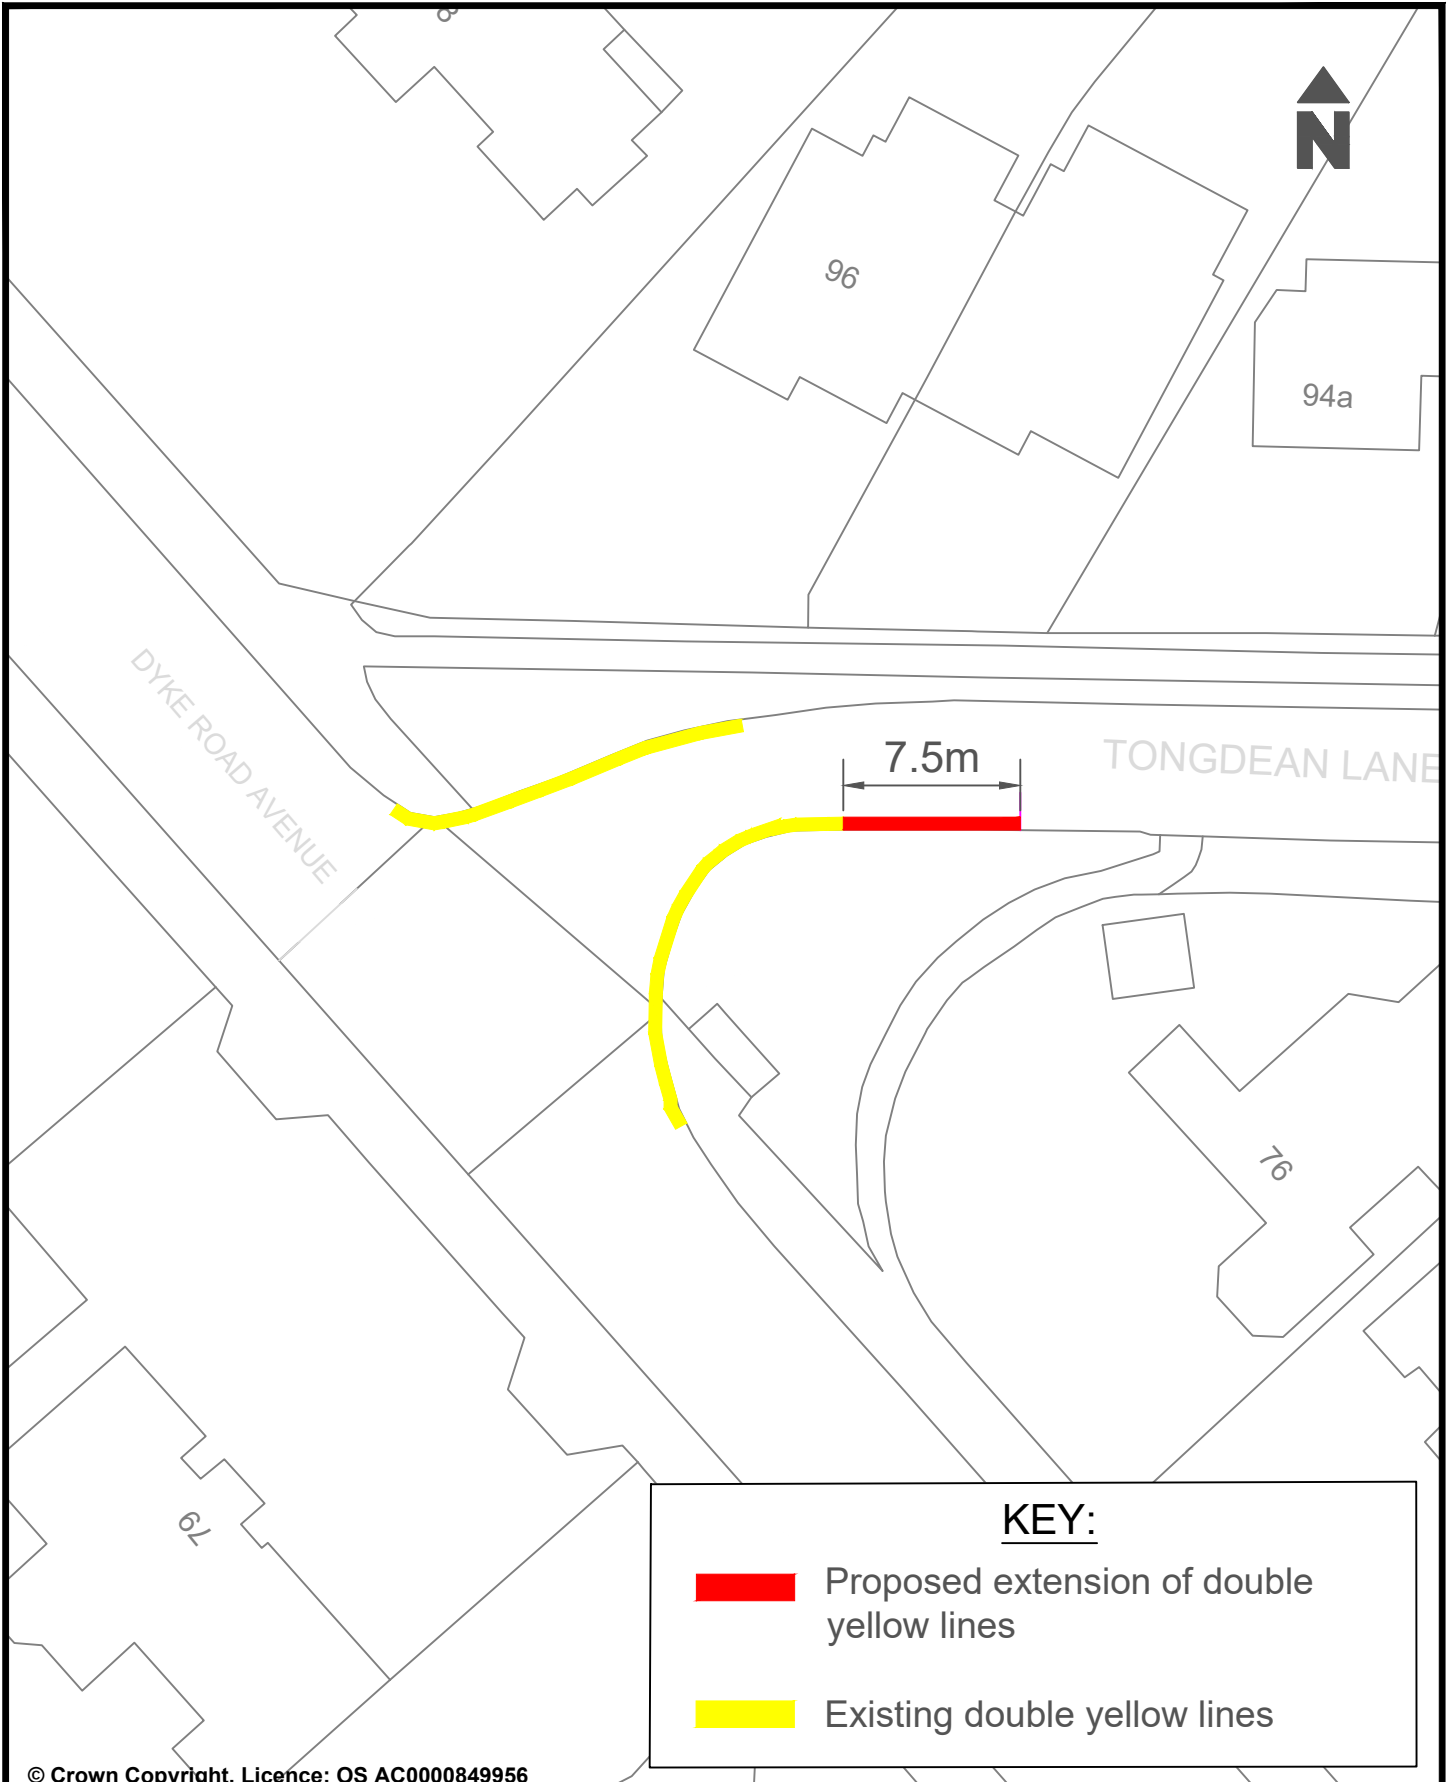Title : Proposal of double yellow lines. To provide safety to all road users.




KEY:


 Proposed extension of double yellow lines

 Existing double yellow lines

© Crown Copyright. Licence: OS AC0000849956
Brighton & Hove City Council 2024.


Parking Design & Implementation		Brighton & Hove City Council
Scale : NTS		
Date Drawn : APR 2026		
Drawn : CC		
Drawing Number : DYK - OUTER - WHP - 012		


Project :	Tongdean Lane, Hove
Title :	Proposal for the extension of double yellow lines to provide safety for all road users

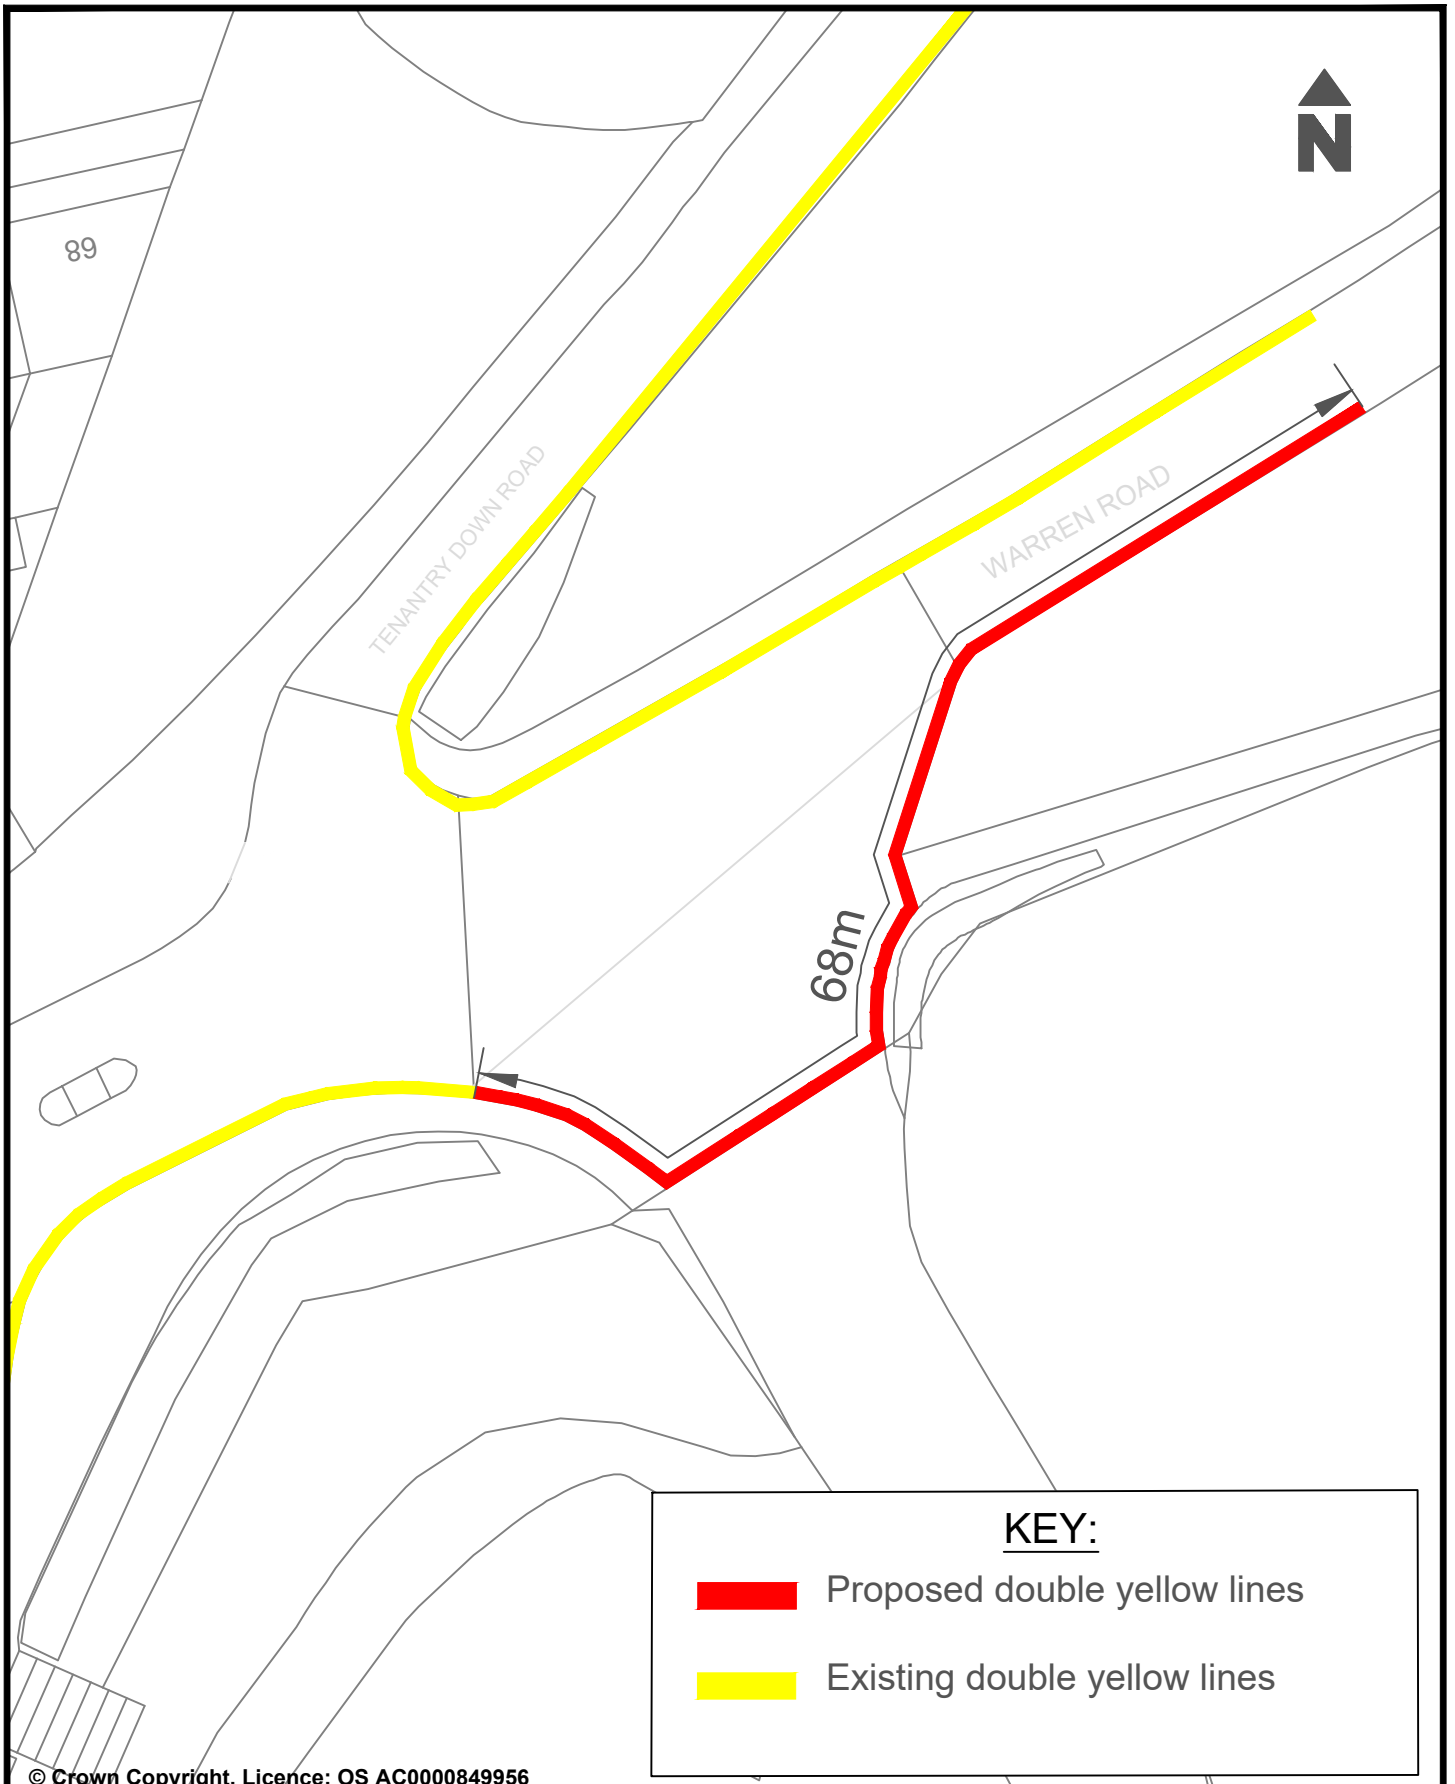


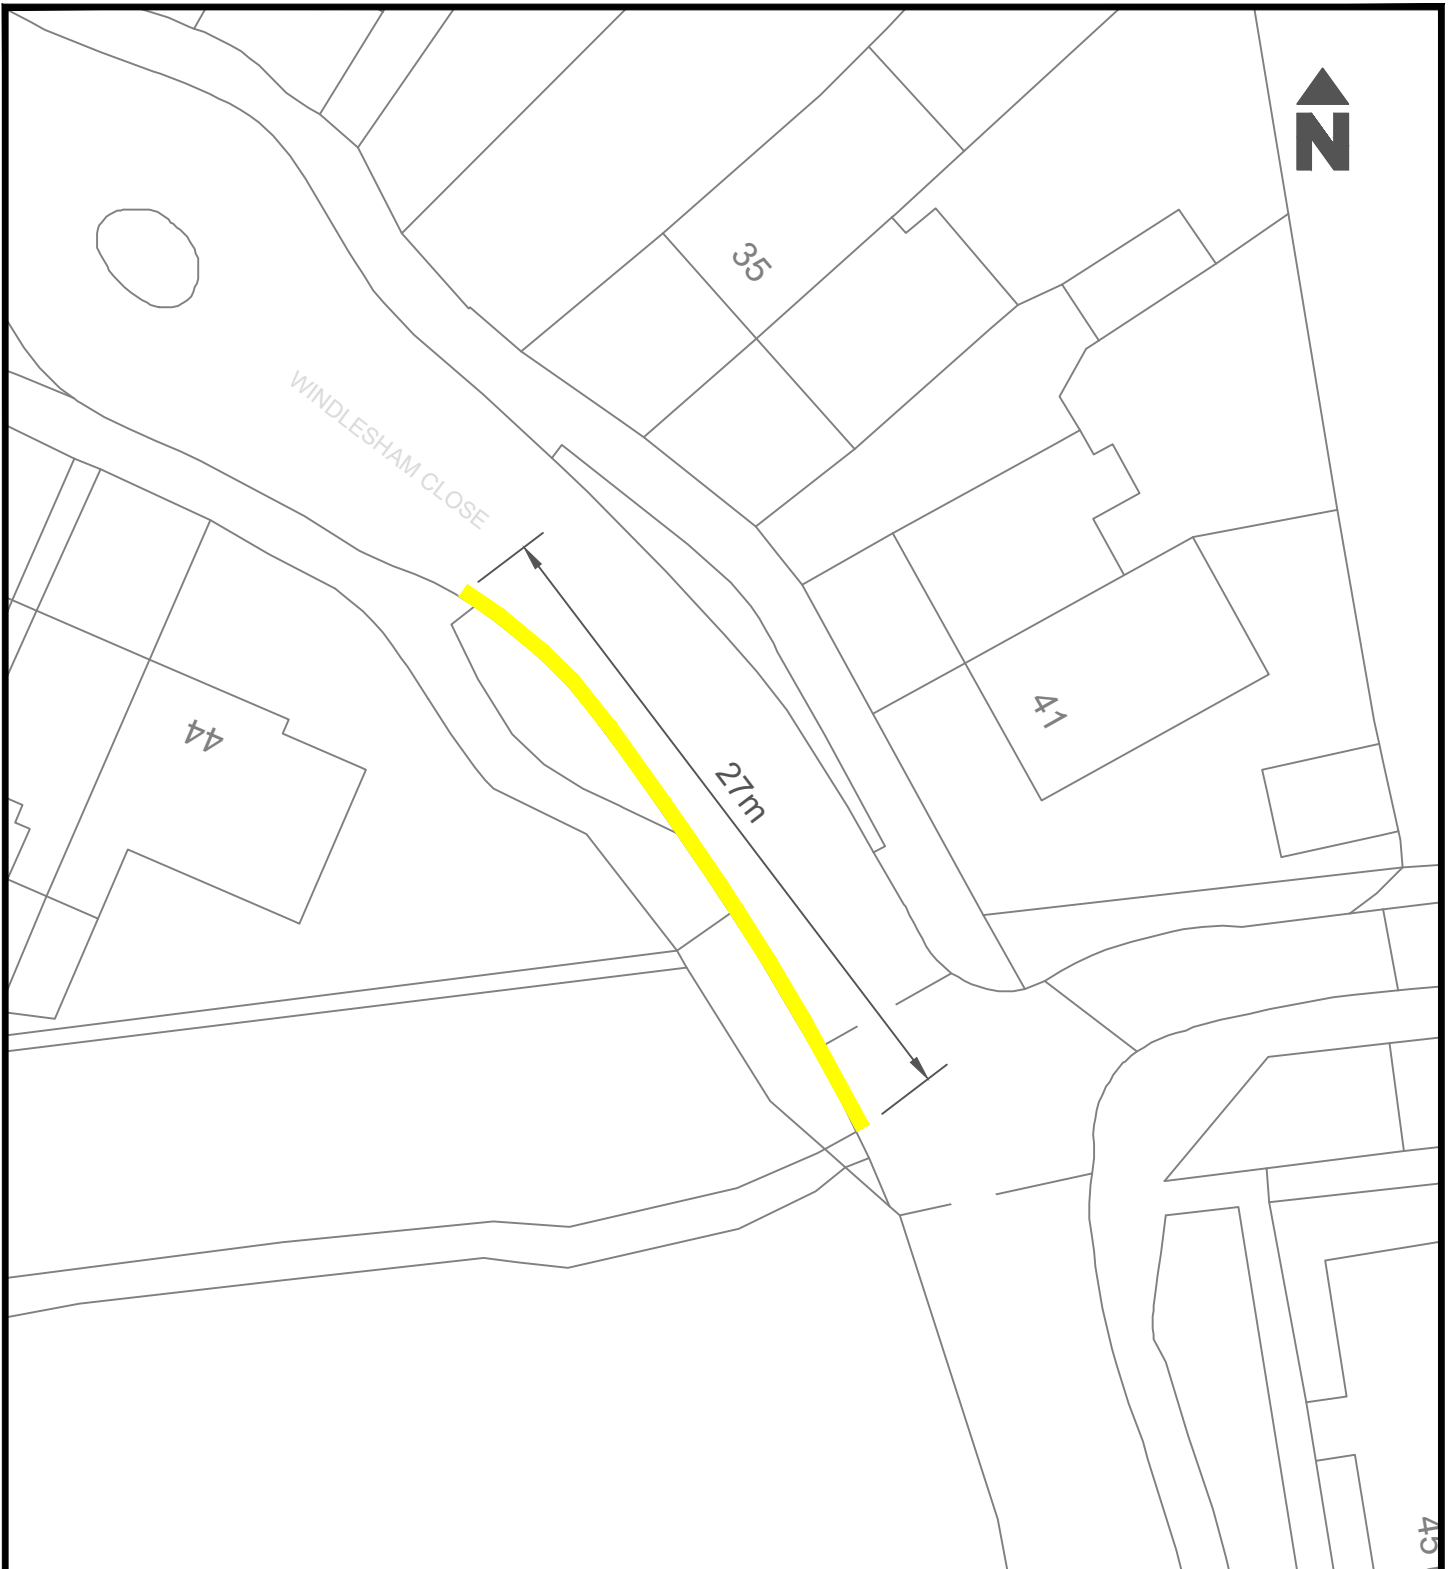
© Crown Copyright. Licence: OS AC0000849956
Brighton & Hove City Council 2024.

KEY:

 Proposed double yellow lines

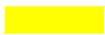 Existing double yellow lines


Project : Warren Road, Brighton		Parking Design & Implementation	Brighton & Hove City Council
Title : Proposed extension of double yellow lines. To provide safety for all road users.		Scale : NTS	
		Date Drawn : APR 2026	
		Drawn : CC	
		Drawing Number : DYL - OUTER - WM - 001	



KEY:


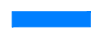
Proposed double yellow lines


© Crown Copyright. Licence: OS AC0000849956
 Brighton & Hove City Council 2024.

Parking Design & Implementation		Brighton & Hove City Council
Project : Windlesham Close, Porstlade,	Scale : NTS	 Brighton & Hove City Council
	Date Drawn : APRIL 2026	
Title : Proposed double yellow lines. To provide safety to all road users.	Drawn : CC	
		Drawing Number : DYL - OUTER - NP - 008




Key

-  Existing No Waiting At Any Time
-  Proposed No waiting Monday to Saturday 10am to 11am and 3pm to 4pm

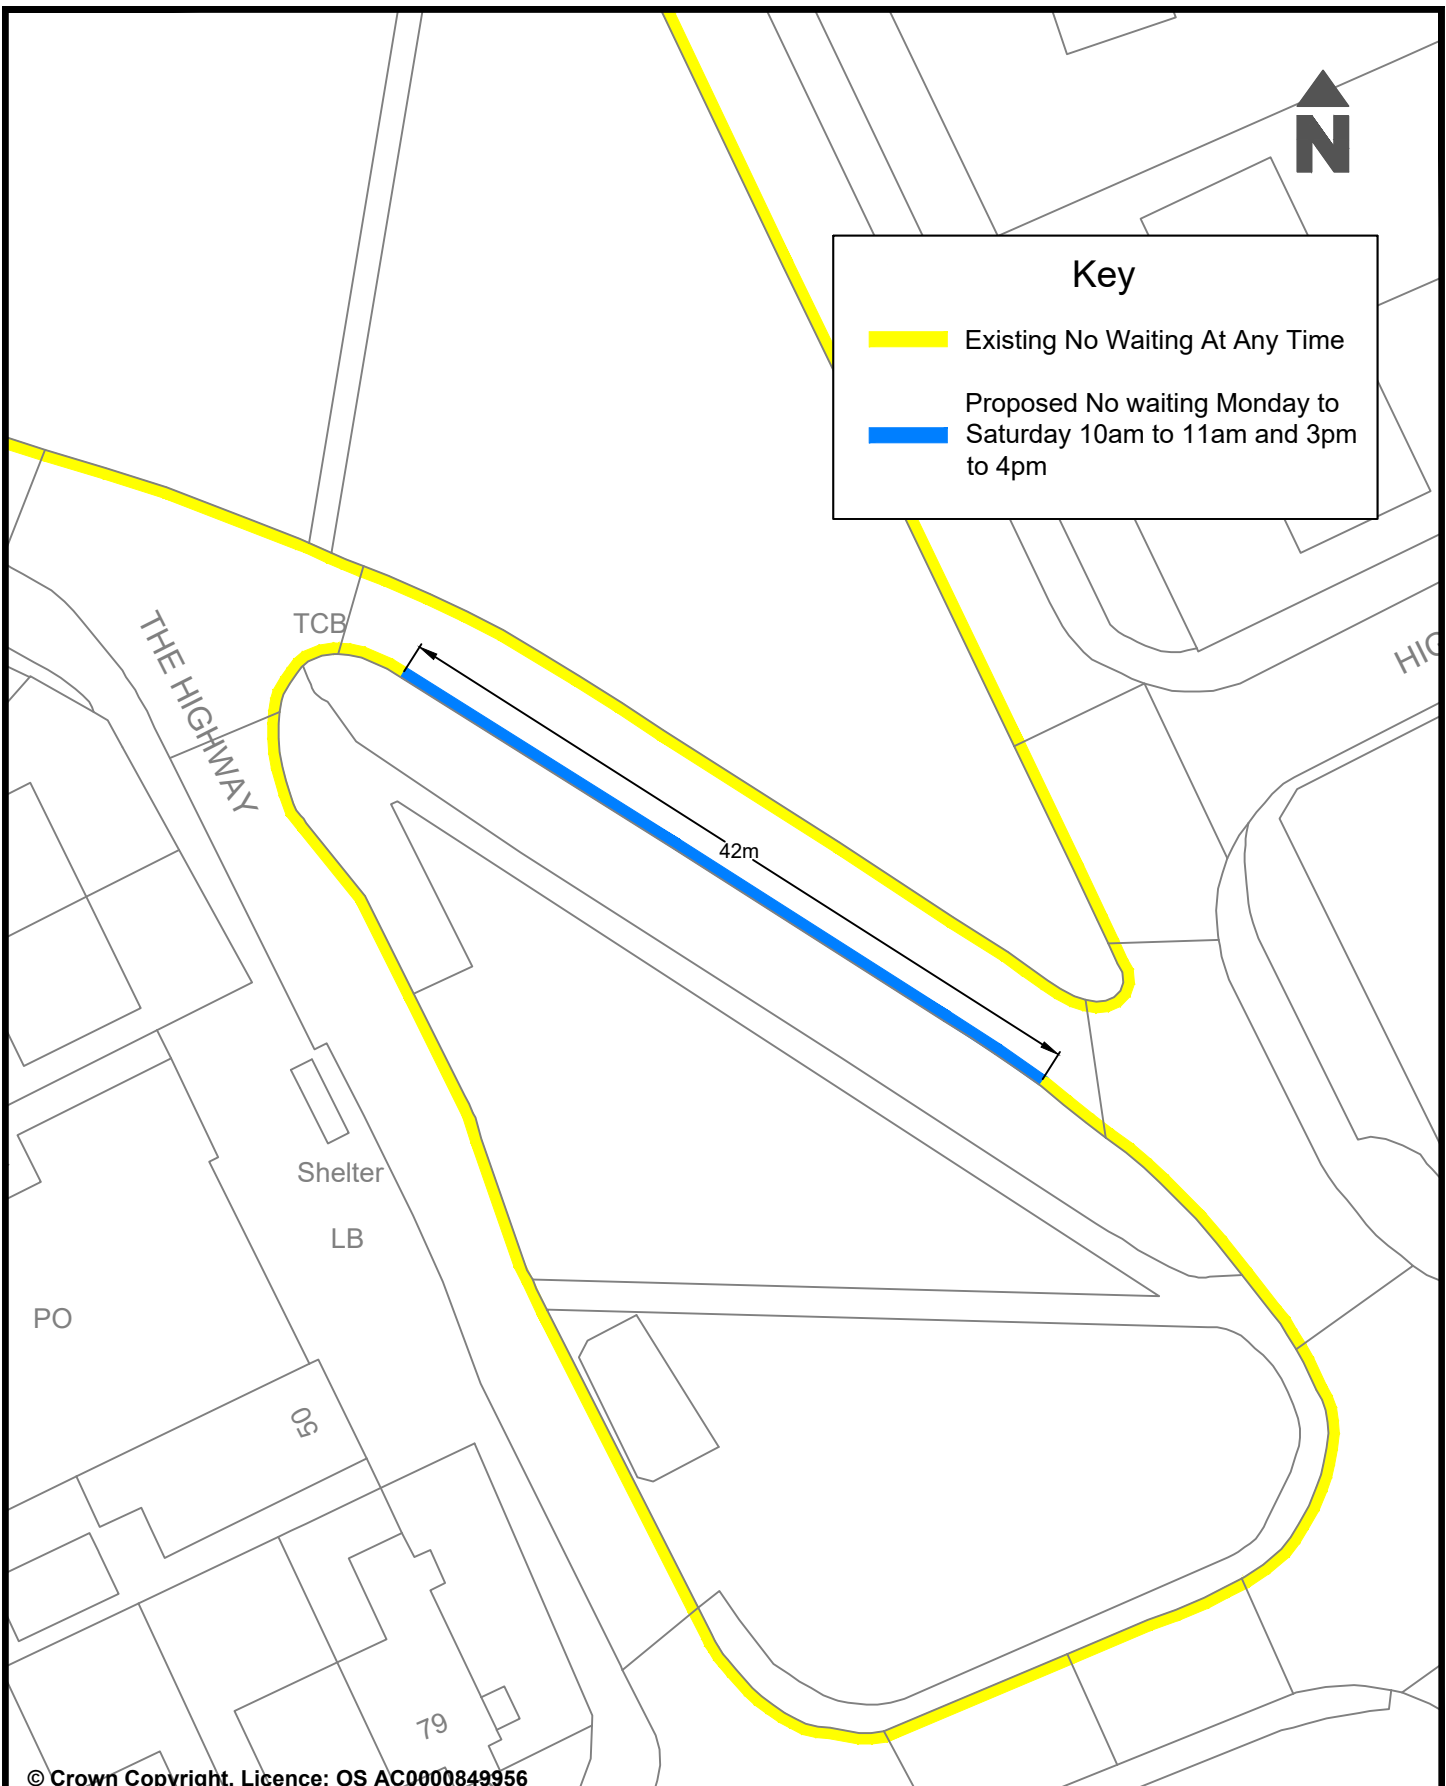




© Crown Copyright. Licence: OS AC0000849956
Brighton & Hove City Council 2024.

Parking Design & Implementation		Brighton & Hove City Council	
Address : The Avenue, Brighton		Scale : NTS	
Reason : To improve road safety for all users		Date Drawn : April 26	
		Drawn : TP	
		Drawing Number : SYL - OUTER - MB - 001	




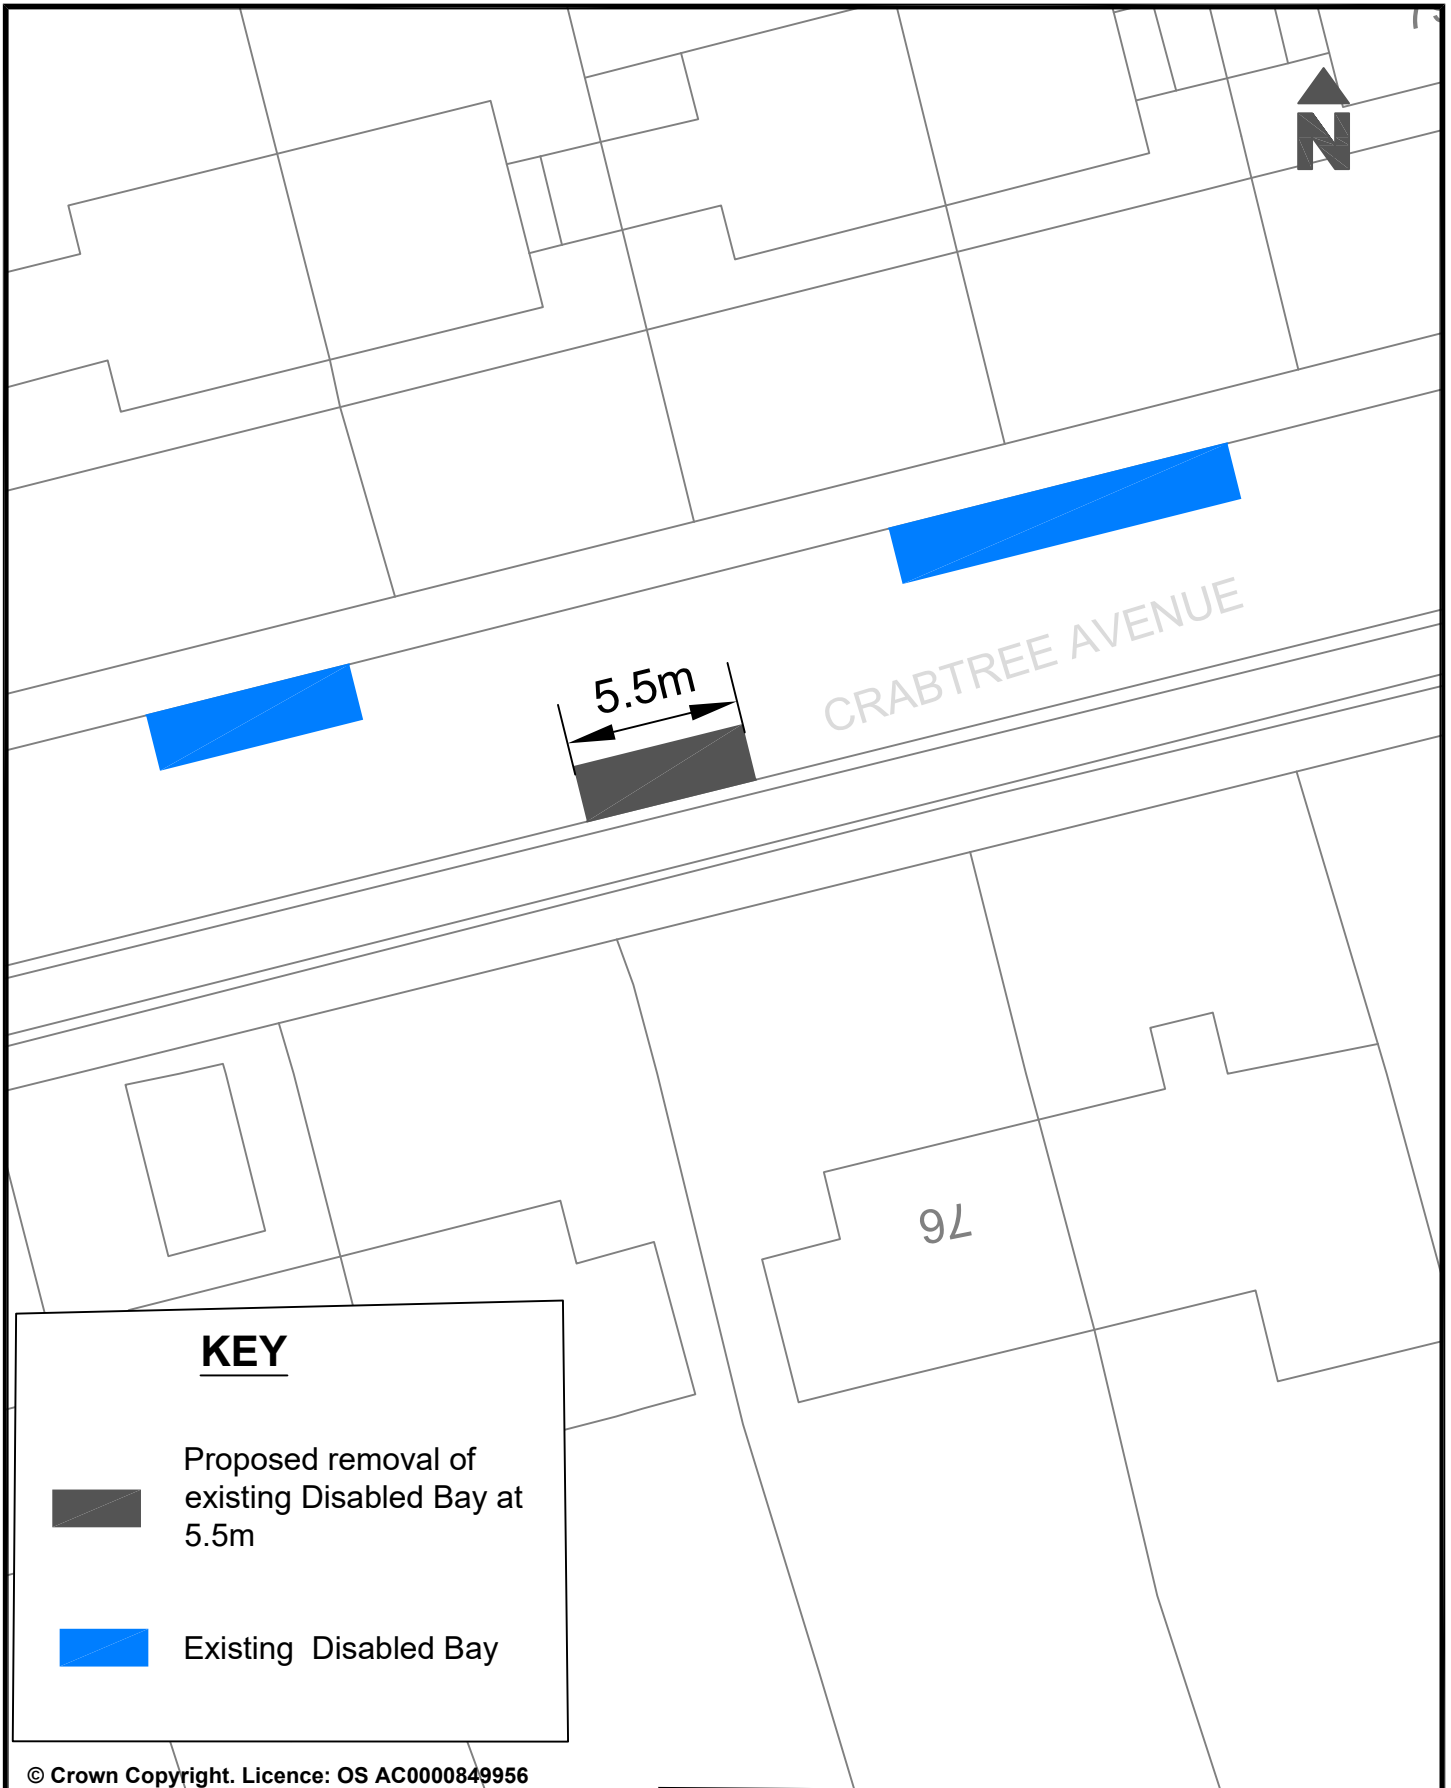
Key

-  Existing No Waiting At Any Time
-  Proposed No waiting Monday to Saturday 10am to 11am and 3pm to 4pm

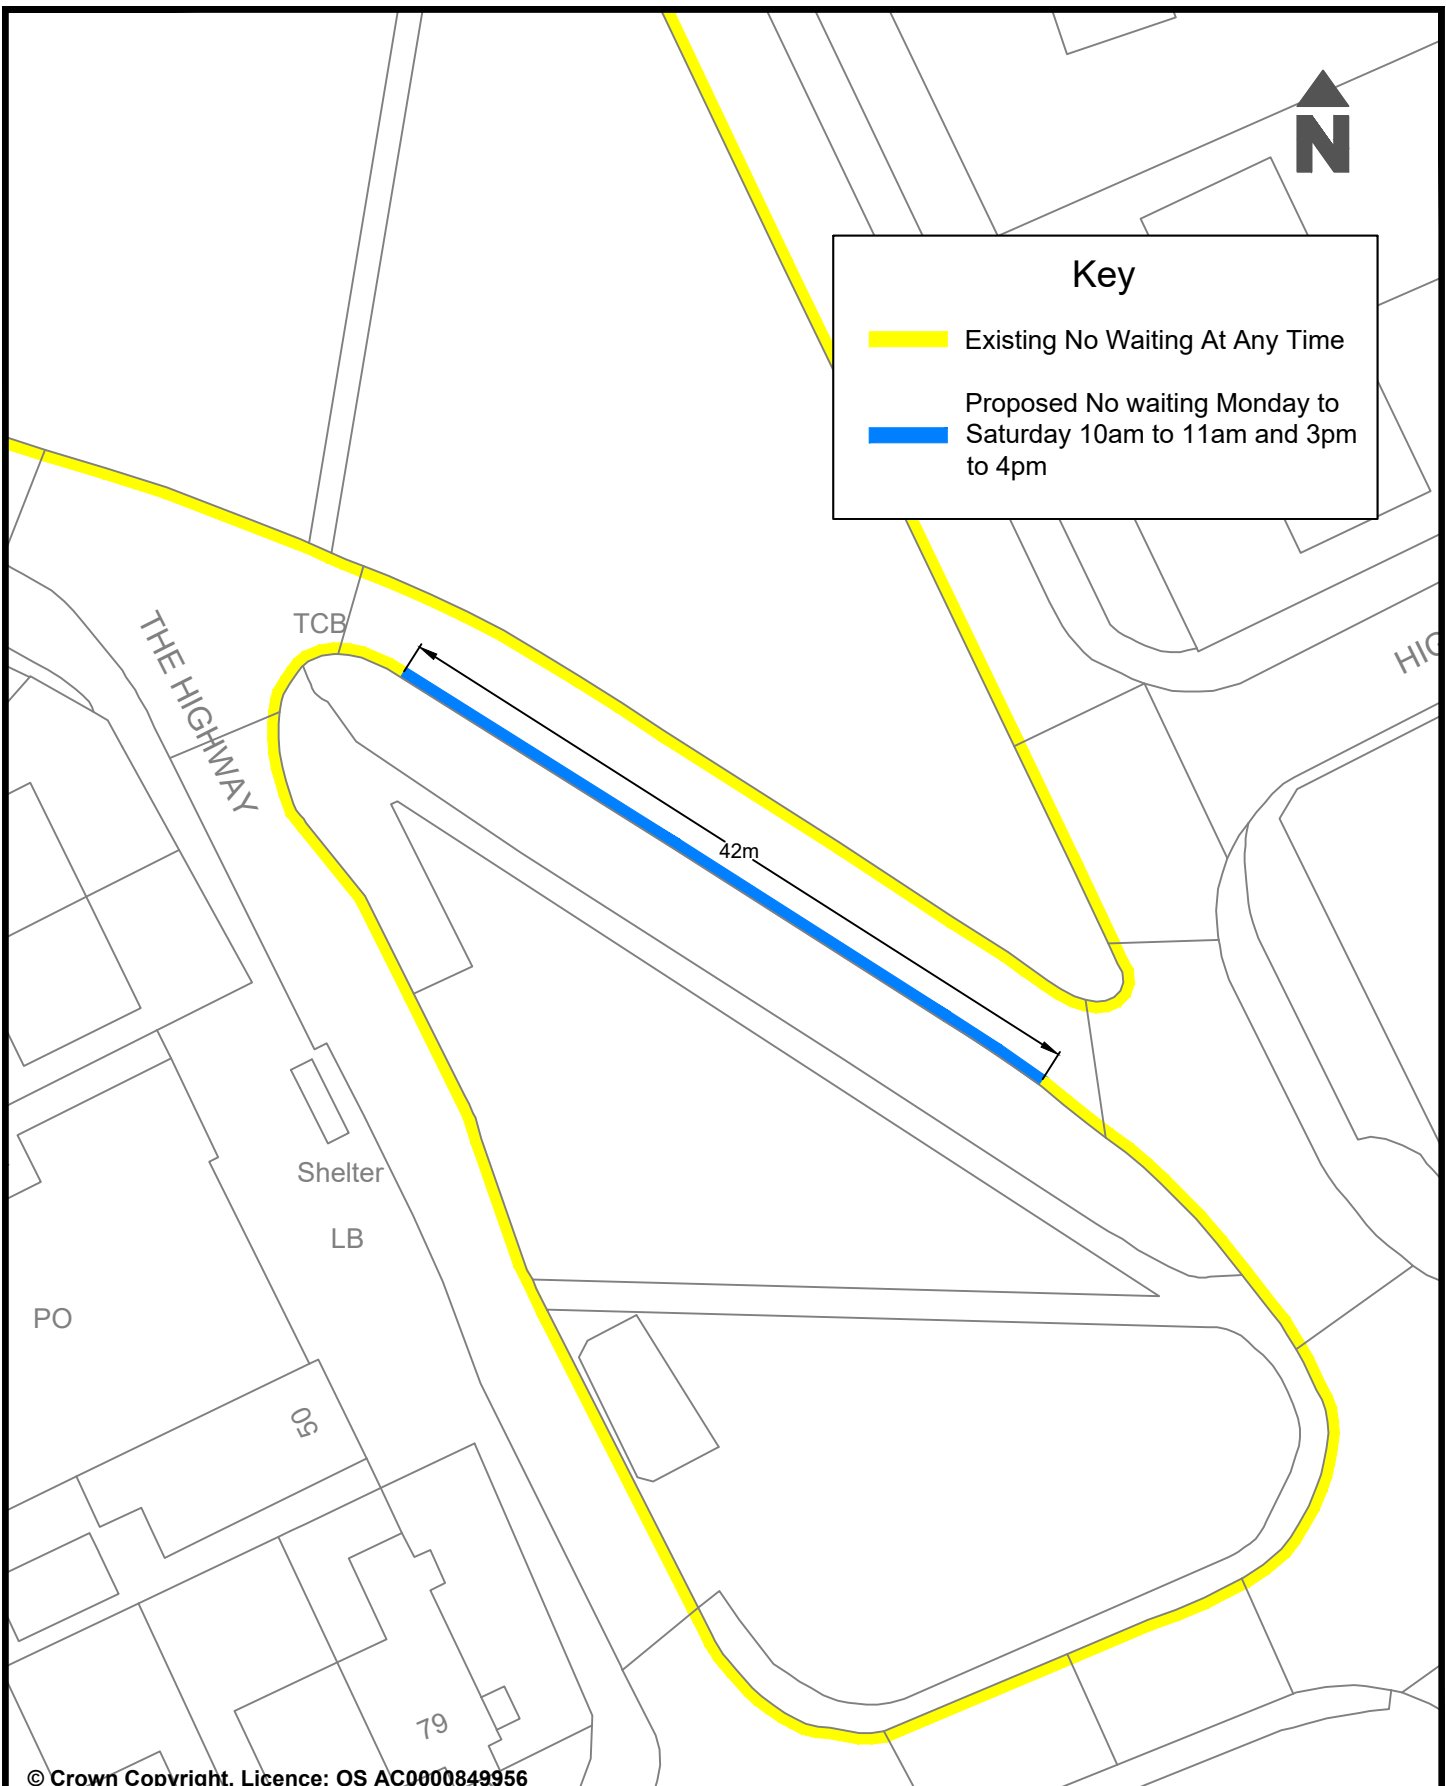

© Crown Copyright. Licence: OS AC0000849956
Brighton & Hove City Council 2024.

Parking Design & Implementation		Brighton & Hove City Council
Address : The Highway, Brighton		 Brighton & Hove City Council
Scale : NTS	Date Drawn : April 26	
Reason : To improve road safety for all users	Drawn : TP	
Drawing Number : SYL - OUTER - MB - 001		



KEY




Proposed removal of existing Disabled Bay at 5.5m




Existing Disabled Bay





© Crown Copyright. Licence: OS AC0000849956
Brighton & Hove City Council 2024.

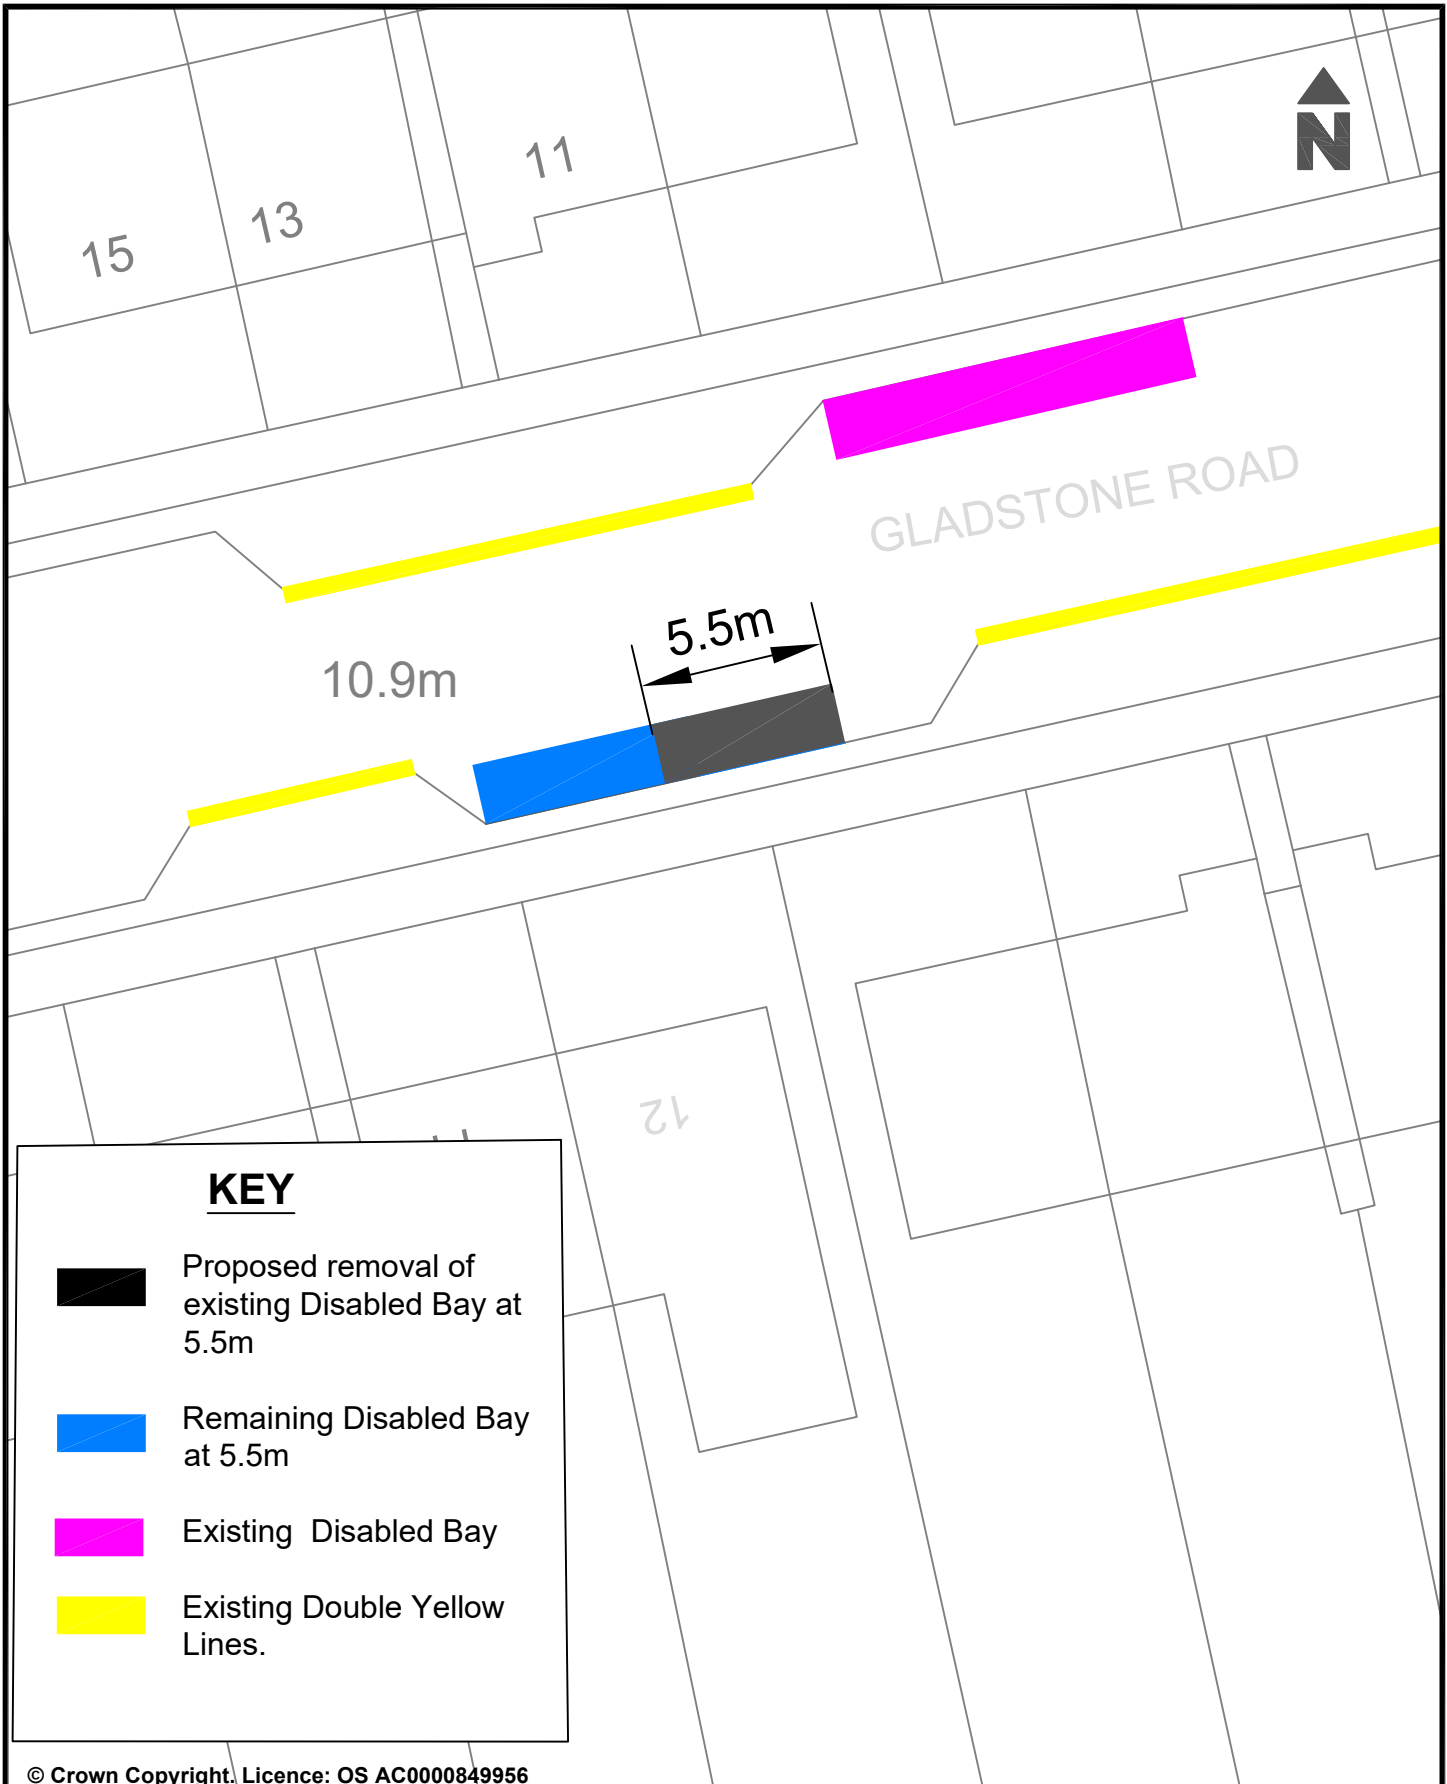Project : Proposed removal of a Disabled Parking space.
Reason: To remove a Disabled Parking space in the area as requested as no longer needed.


Parking Design & Implementation	Brighton & Hove City Council
Scale: Not scaled	 Brighton & Hove City Council
Date Drawn: April 2026	
Drawn: NC	
Drawing Number: BHCC-DPB-OUTER-PH	




KEY

-  Proposed removal of existing Disabled Bay at 5.5m
-  Remaining Disabled Bay at 5.5m
-  Existing Disabled Bay
-  Existing Double Yellow Lines.

© Crown Copyright. Licence: OS AC0000849956
Brighton & Hove City Council 2024.

Parking Design & Implementation		Brighton & Hove City Council
Project: Proposed removal of a Disabled Parking space.	Scale: Not scaled	 Brighton & Hove City Council
	Date Drawn: April 2026	
Reason: To remove a Disabled Parking space in the area as requested as no longer needed.	Drawn: NC	
	Drawing Number: BHCC-DPB-OUTER-SP	

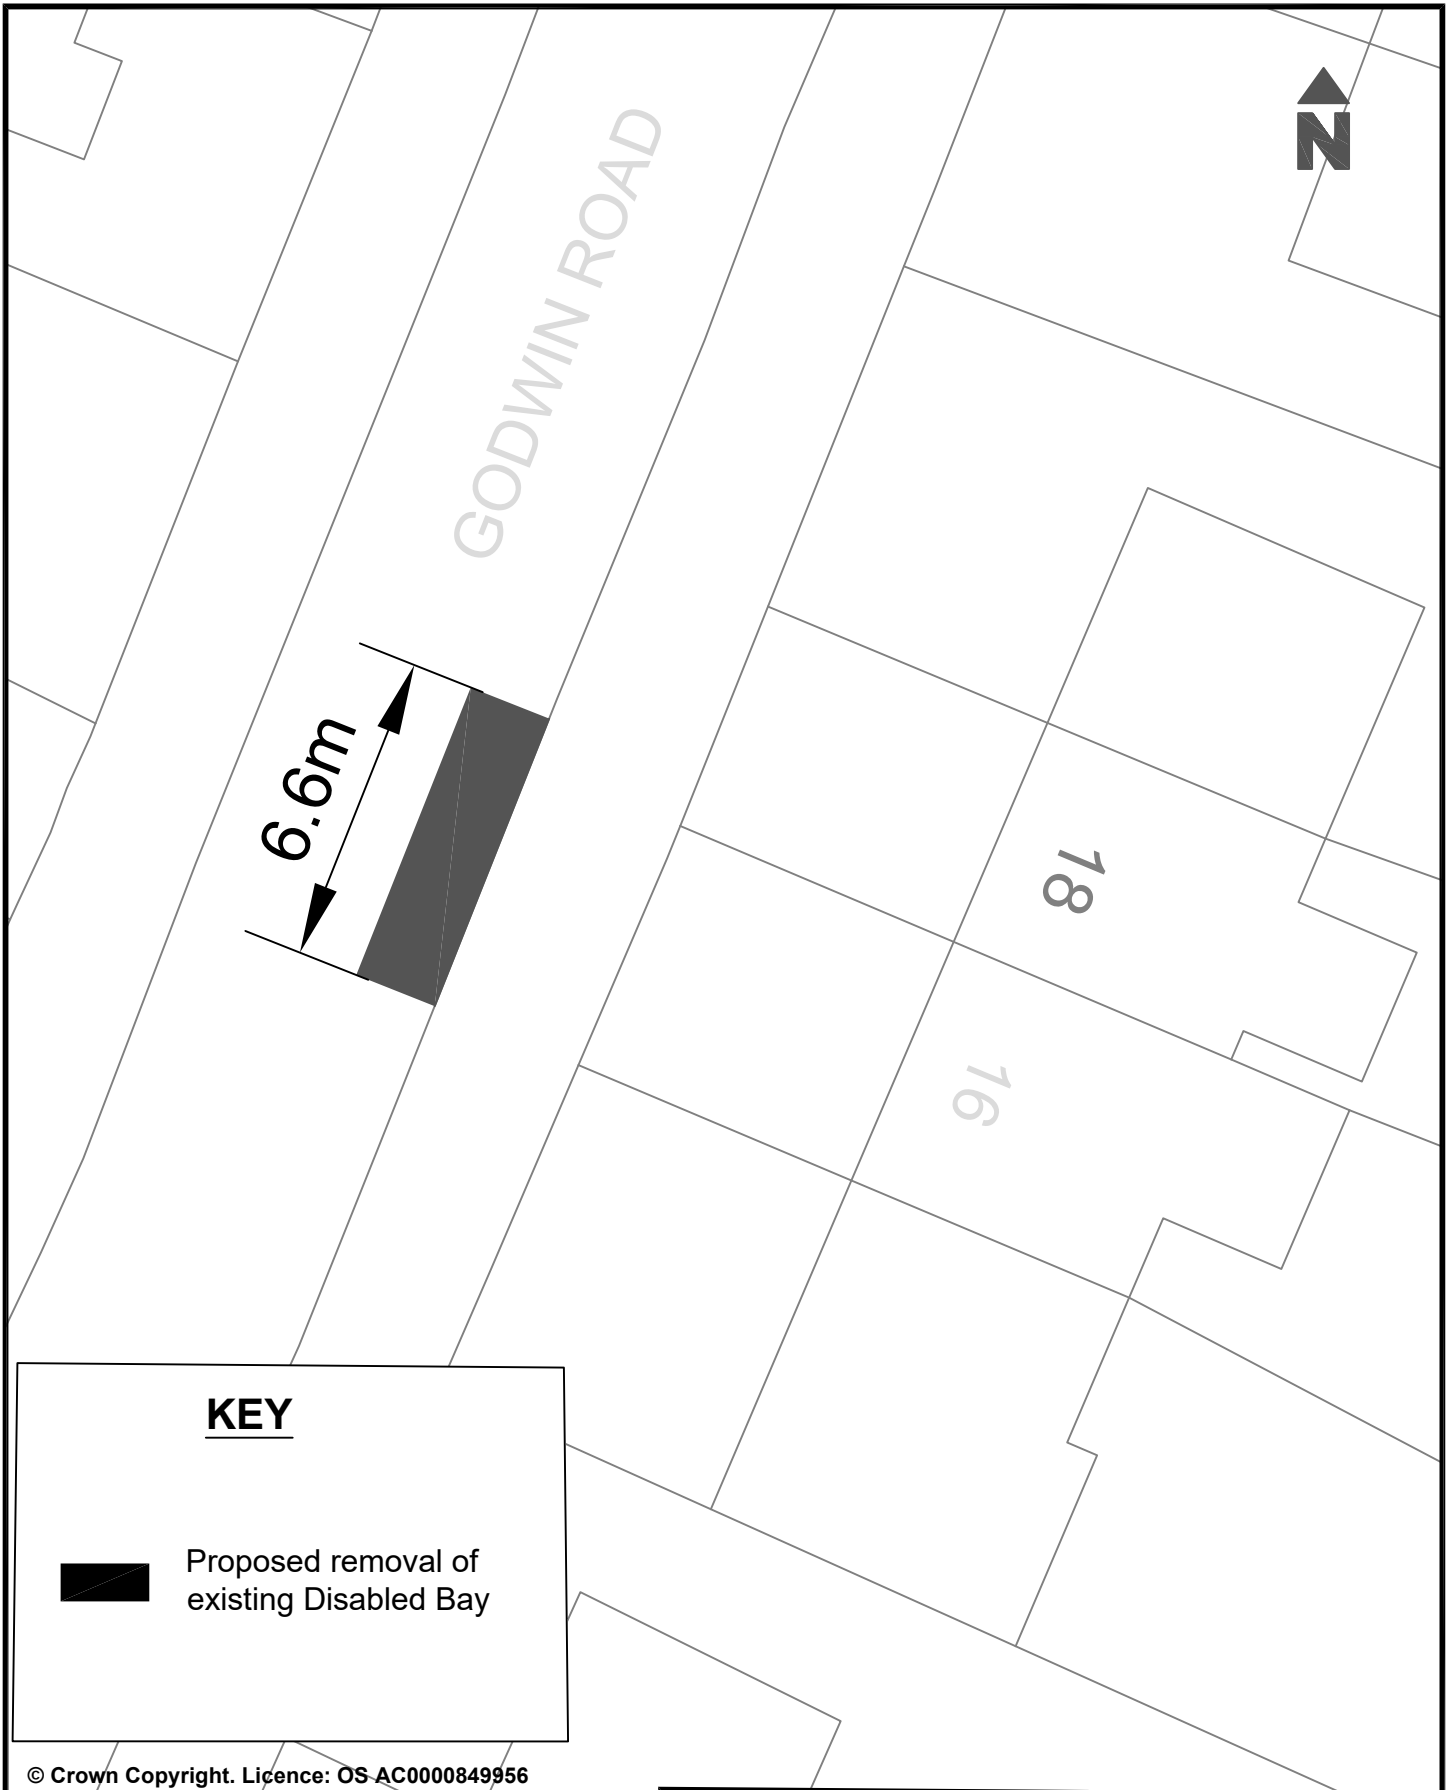


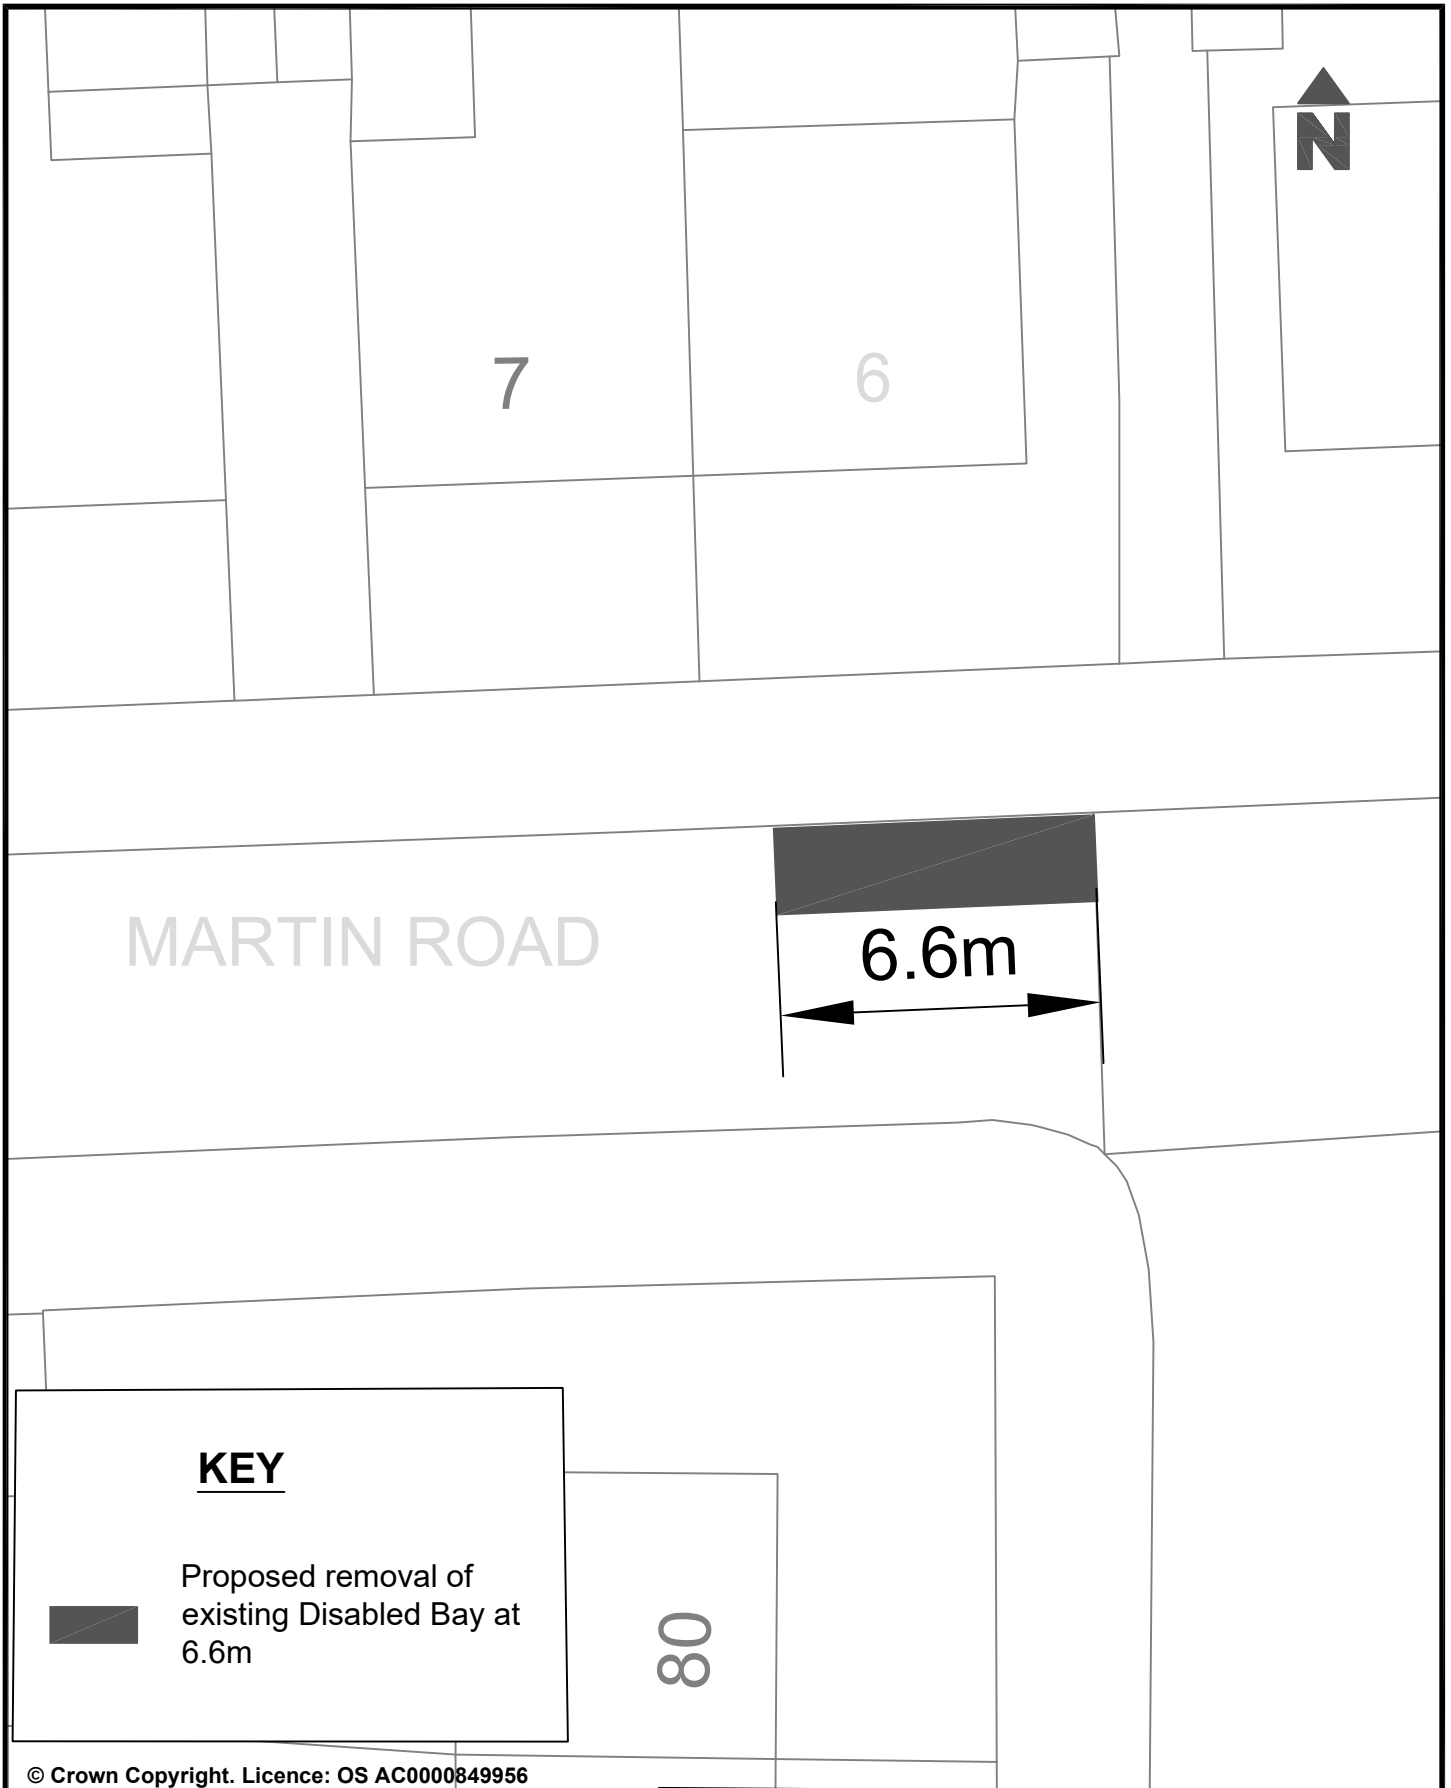
KEY




Proposed removal of existing Disabled Bay


© Crown Copyright. Licence: OS AC0000849956
Brighton & Hove City Council 2024.

		Parking Design & Implementation	Brighton & Hove City Council
Project: Proposed removal of a Disabled Parking space.		Scale: Not scaled	 Brighton & Hove City Council
Reason: To remove a Disabled Parking space in the area as requested as no longer needed.		Date Drawn: April 2026	
		Drawn: NC	
		Drawing Number: BHCC-DPB-OUTER-HK	





© Crown Copyright. Licence: OS AC0000849956
Brighton & Hove City Council 2024.

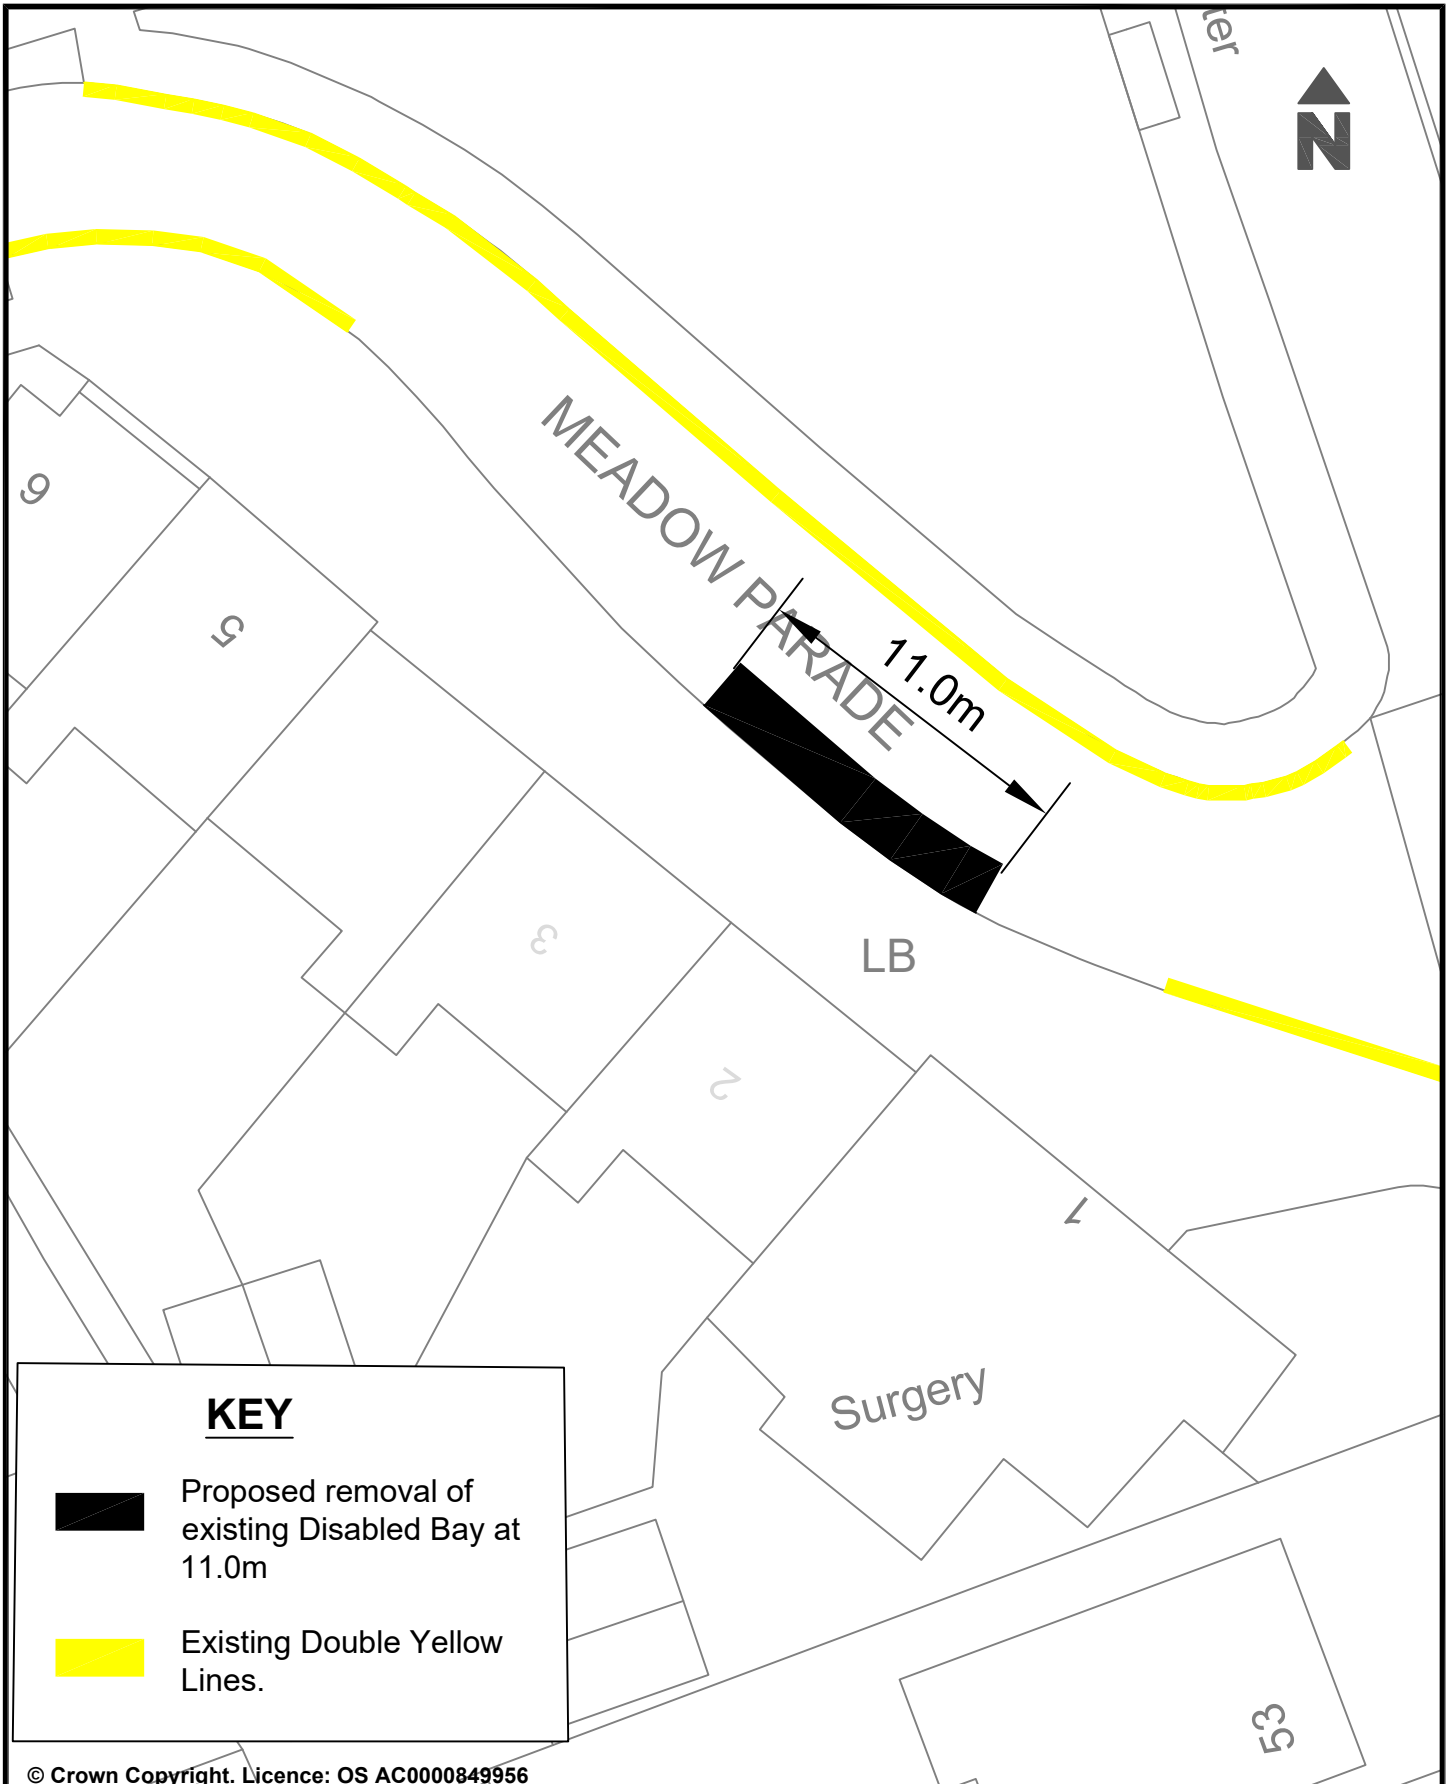
Project : Proposed removal of a Disabled Parking space.		Parking Design & Implementation		Brighton & Hove City Council	
		Scale: Not scaled		 Brighton & Hove City Council	
Reason: To remove a Disabled Parking space in the area as requested as no longer needed.		Date Drawn: April 2026			
		Drawn: NC			
		Drawing Number: BHCC-DPB-OUTER-HK			




KEY

-  Proposed removal of existing Disabled Bay at 11.0m
-  Existing Double Yellow Lines.

© Crown Copyright. Licence: OS AC0000849956
Brighton & Hove City Council 2024.

Parking Design & Implementation		Brighton & Hove City Council
Project: Proposed removal of a Disabled Parking space.	Scale: Not scaled	 Brighton & Hove City Council
	Date Drawn: April 2026	
Reason: To remove a Disabled Parking space in the area as requested as no longer needed.	Drawn: NC	
	Drawing Number: BHCC-DPB-OUTER-RWS	

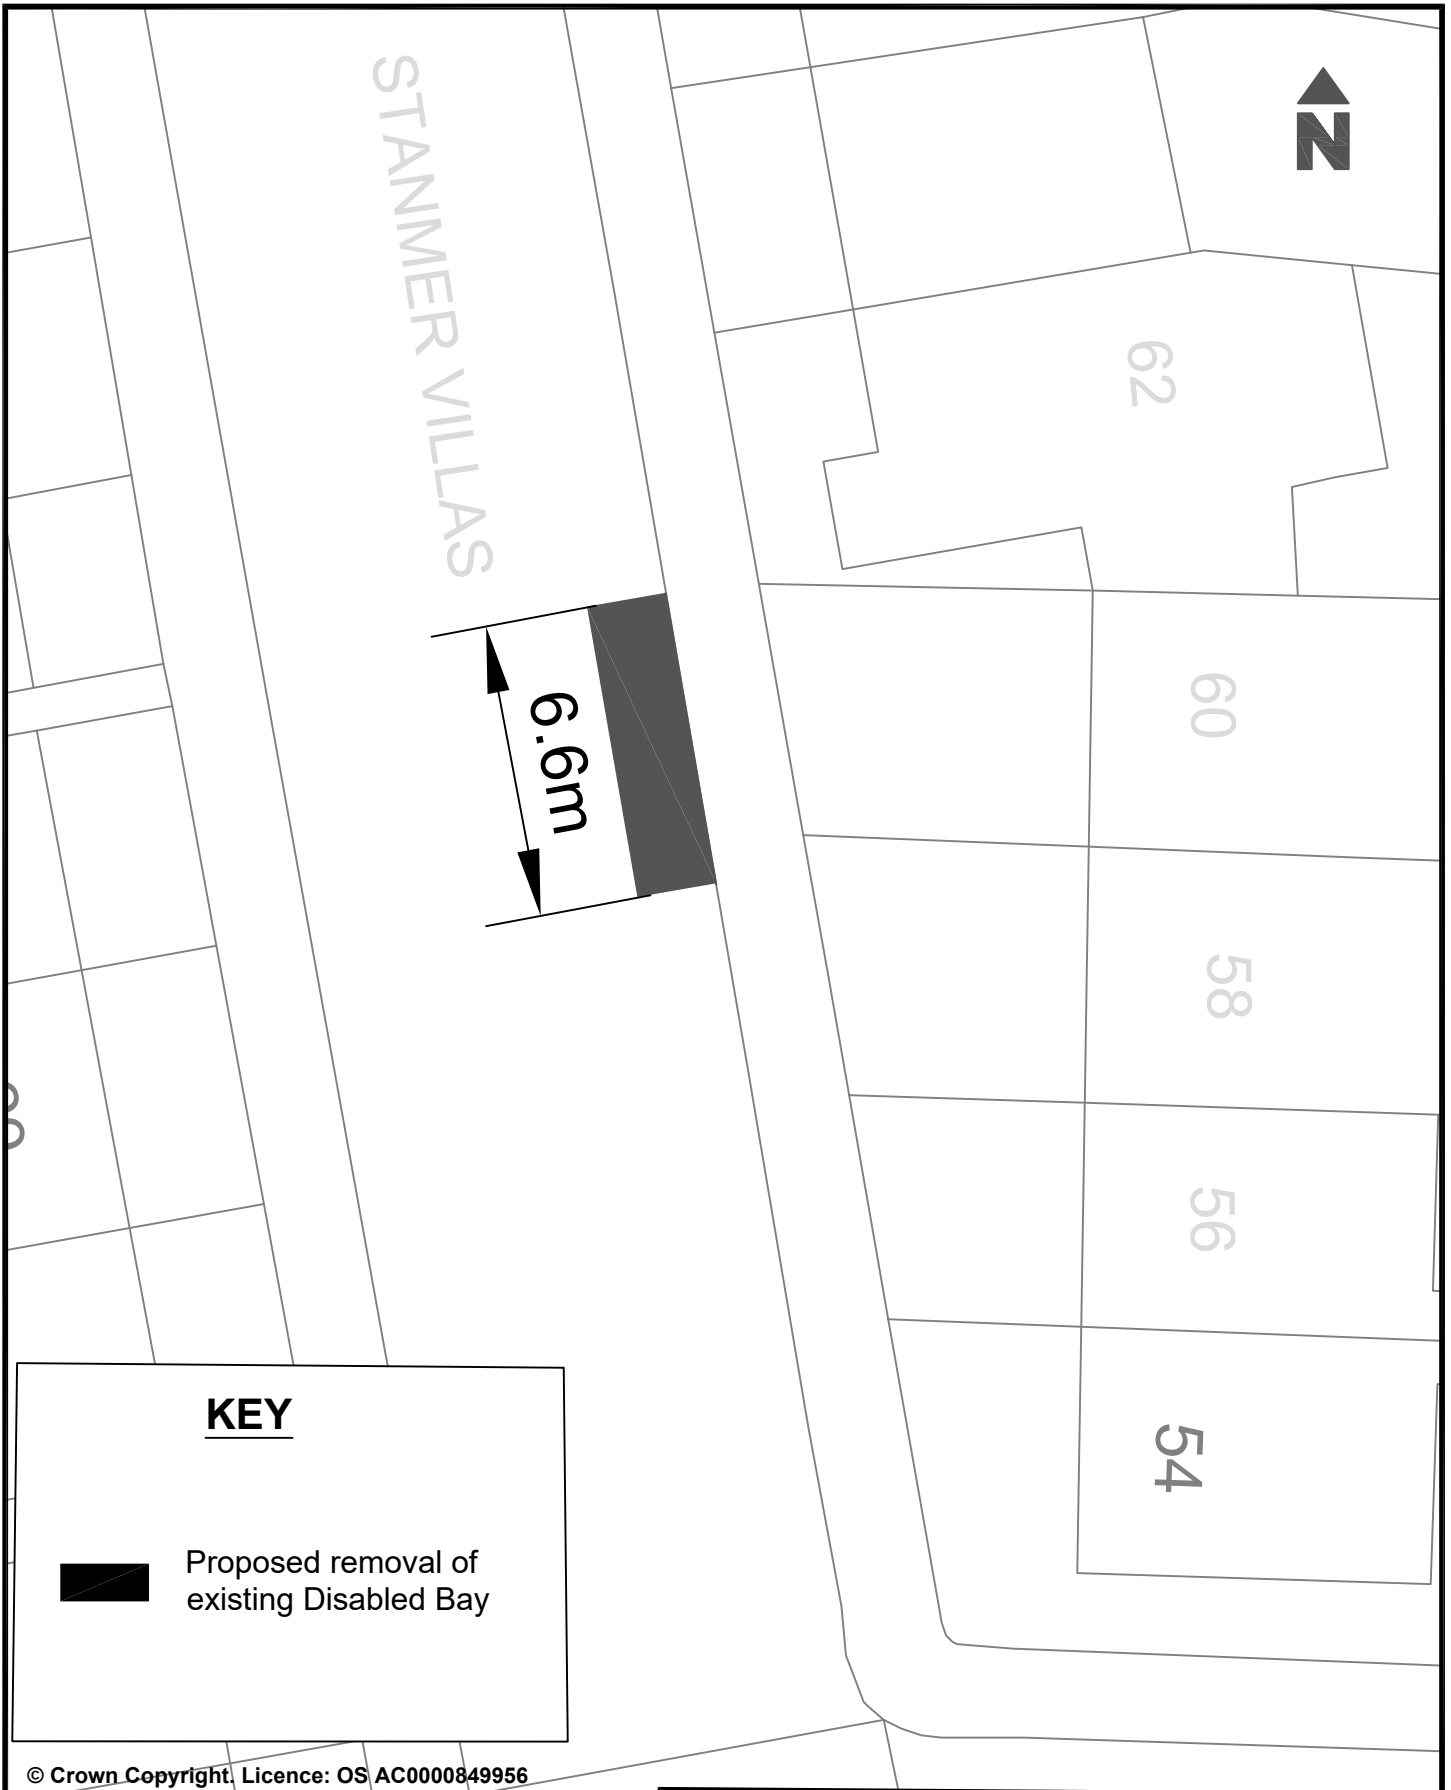


KEY



Proposed removal of existing Disabled Bay

© Crown Copyright. Licence: OS AC0000849956
Brighton & Hove City Council 2024.

Project: Proposed removal of a Disabled Parking space.		Parking Design & Implementation		Brighton & Hove City Council	
		Scale: Not scaled		 Brighton & Hove City Council	
Reason: To remove a Disabled Parking space in the area as requested as no longer needed.		Date Drawn: April 2026			
		Drawn: NC			
		Drawing Number: BHCC-DPB-OUTER-HF			



3

ANSTY CLOSE

5.5m

12


15

KEY



Proposed Disabled
Parking space at 5.5
metres.

© Crown Copyright. Licence: OS AC0000849956
Brighton & Hove City Council 2024.

Parking Design & Implementation		Brighton & Hove City Council
Project : Proposed installation of a Disabled Parking space	Scale : NTS	 Brighton & Hove City Council
	Date Drawn : APR 26	
Reason : To provide additional Disabled Parking spaces in the area as requested.	Drawn : DT	
Drawing Number : BHCC-DPB-OUTER-WM		



KEY



Proposed Disabled Parking Bay

© Crown Copyright. Licence: OS AC0000849956
Brighton & Hove City Council 2024.

Project : Proposed installation of a Disabled Parking space.

Reason: To provide disabled parking space in the area as requested.

Parking Design & Implementation Brighton & Hove City Council

Scale: Not to Scale

Date Drawn: April 2026


Drawn: NC

Drawing Number: BHCC-OUTER-DPB-SP






KEY

 Proposed Disabled Bay


© Crown Copyright. Licence: OS AC0000849956
Brighton & Hove City Council 2024.

Parking Design & Implementation Brighton & Hove City Council	
Project : Proposed installation of Disabled Bay	Scale: Not to Scale
Reason : To provide disabled parking space in the area	Date Drawn: March 2026
	Drawn: D.C.
Drawing Number: BHCC-DPB-OUTER-MB	



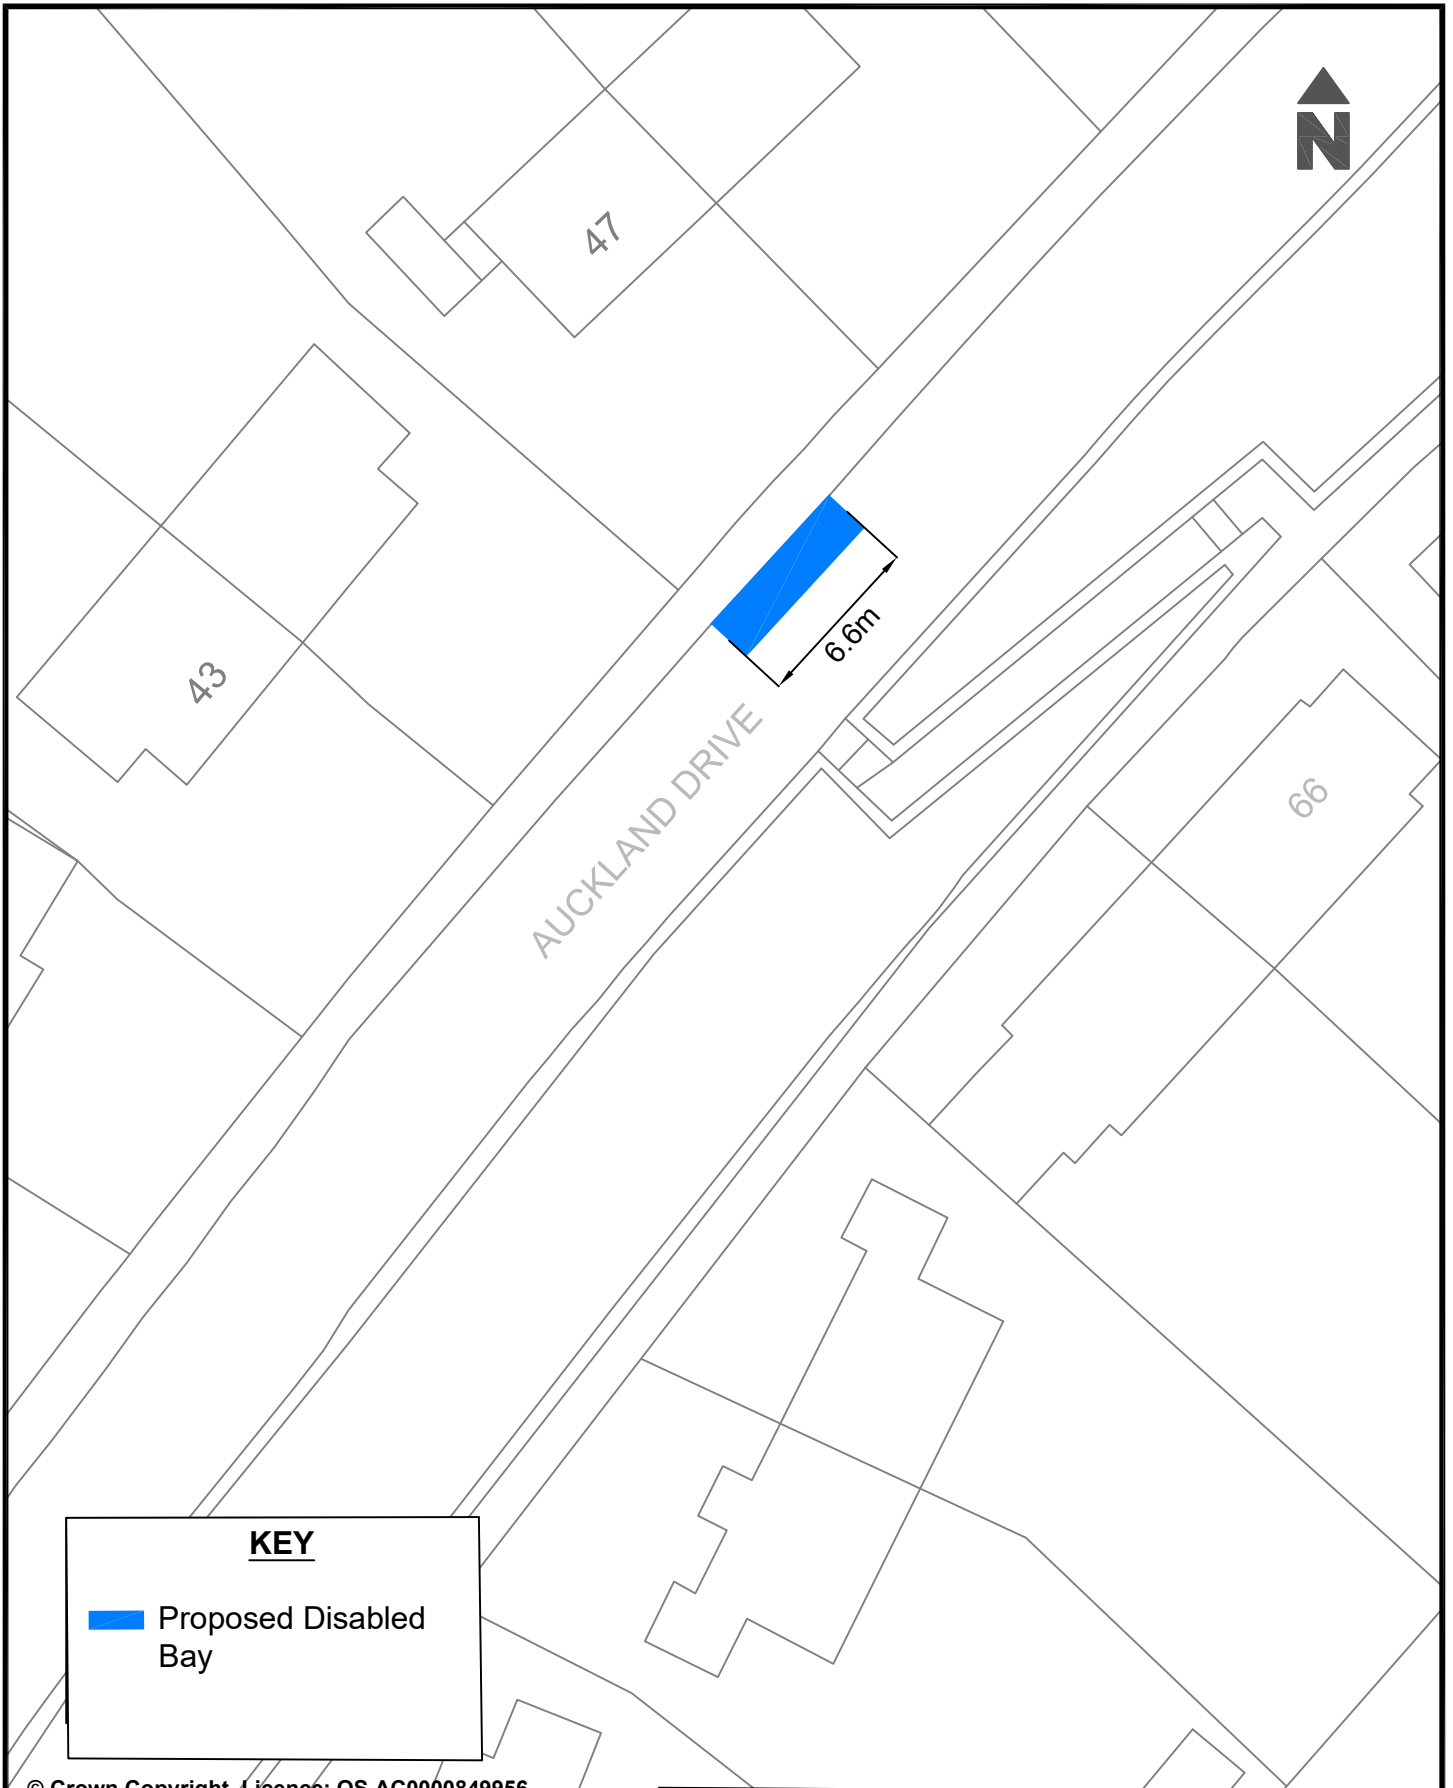

KEY

 Proposed Disabled Bay


© Crown Copyright, Licence: OS AC0000849956
Brighton & Hove City Council 2024.

Project : Proposed installation of Disabled Bay		Parking Design & Implementation Brighton & Hove City Council	
		Scale: Not to Scale	
Reason : To provide disabled parking space in the area		Date Drawn: March 2026	
		Drawn: D.C.	
		Drawing Number: BHCC-DPB-OUTER-MB	






BELLINGHAM CRESCENT

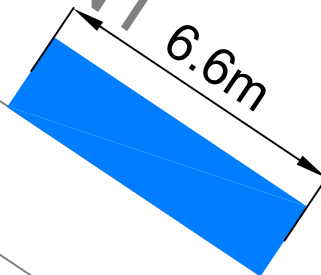

12

10

KEY

 Proposed Disabled Bay

© Crown Copyright, Licence: OS AC0000849956
Brighton & Hove City Council 2024.

Parking Design & Implementation Brighton & Hove City Council

Project : Proposed installation of Disabled Bay

Scale: Not to Scale

Date Drawn: March 2026

Reason : To provide disabled parking space in the area


Drawn: D.C.

Drawing Number: BHCC-DPB-OUTER-HK






KEY

 Proposed Disabled Bay

© Crown Copyright. Licence: OS AC0000849956
Brighton & Hove City Council 2024.

Project : Proposed installation of Disabled Bay		Parking Design & Implementation Brighton & Hove City Council	
		Scale: Not to Scale	
Reason : To provide disabled parking space in the area		Date Drawn: April 2026	
		Drawn: D.C.	
		Drawing Number: BHCC-DPB-OUTER-MB	



33


35

6.6m
BOLNEY ROAD

32

30

KEY

 Proposed Disabled Bay

© Crown Copyright. Licence: OS AC0000849956
Brighton & Hove City Council 2024.

Parking Design & Implementation Brighton & Hove City Council

Project : Proposed installation of Disabled Bay

Scale: Not to Scale


Date Drawn: March 2026

Reason : To provide disabled parking space in the area

Drawn: D.C.

Drawing Number: BHCC-DPB-OUTER-CS



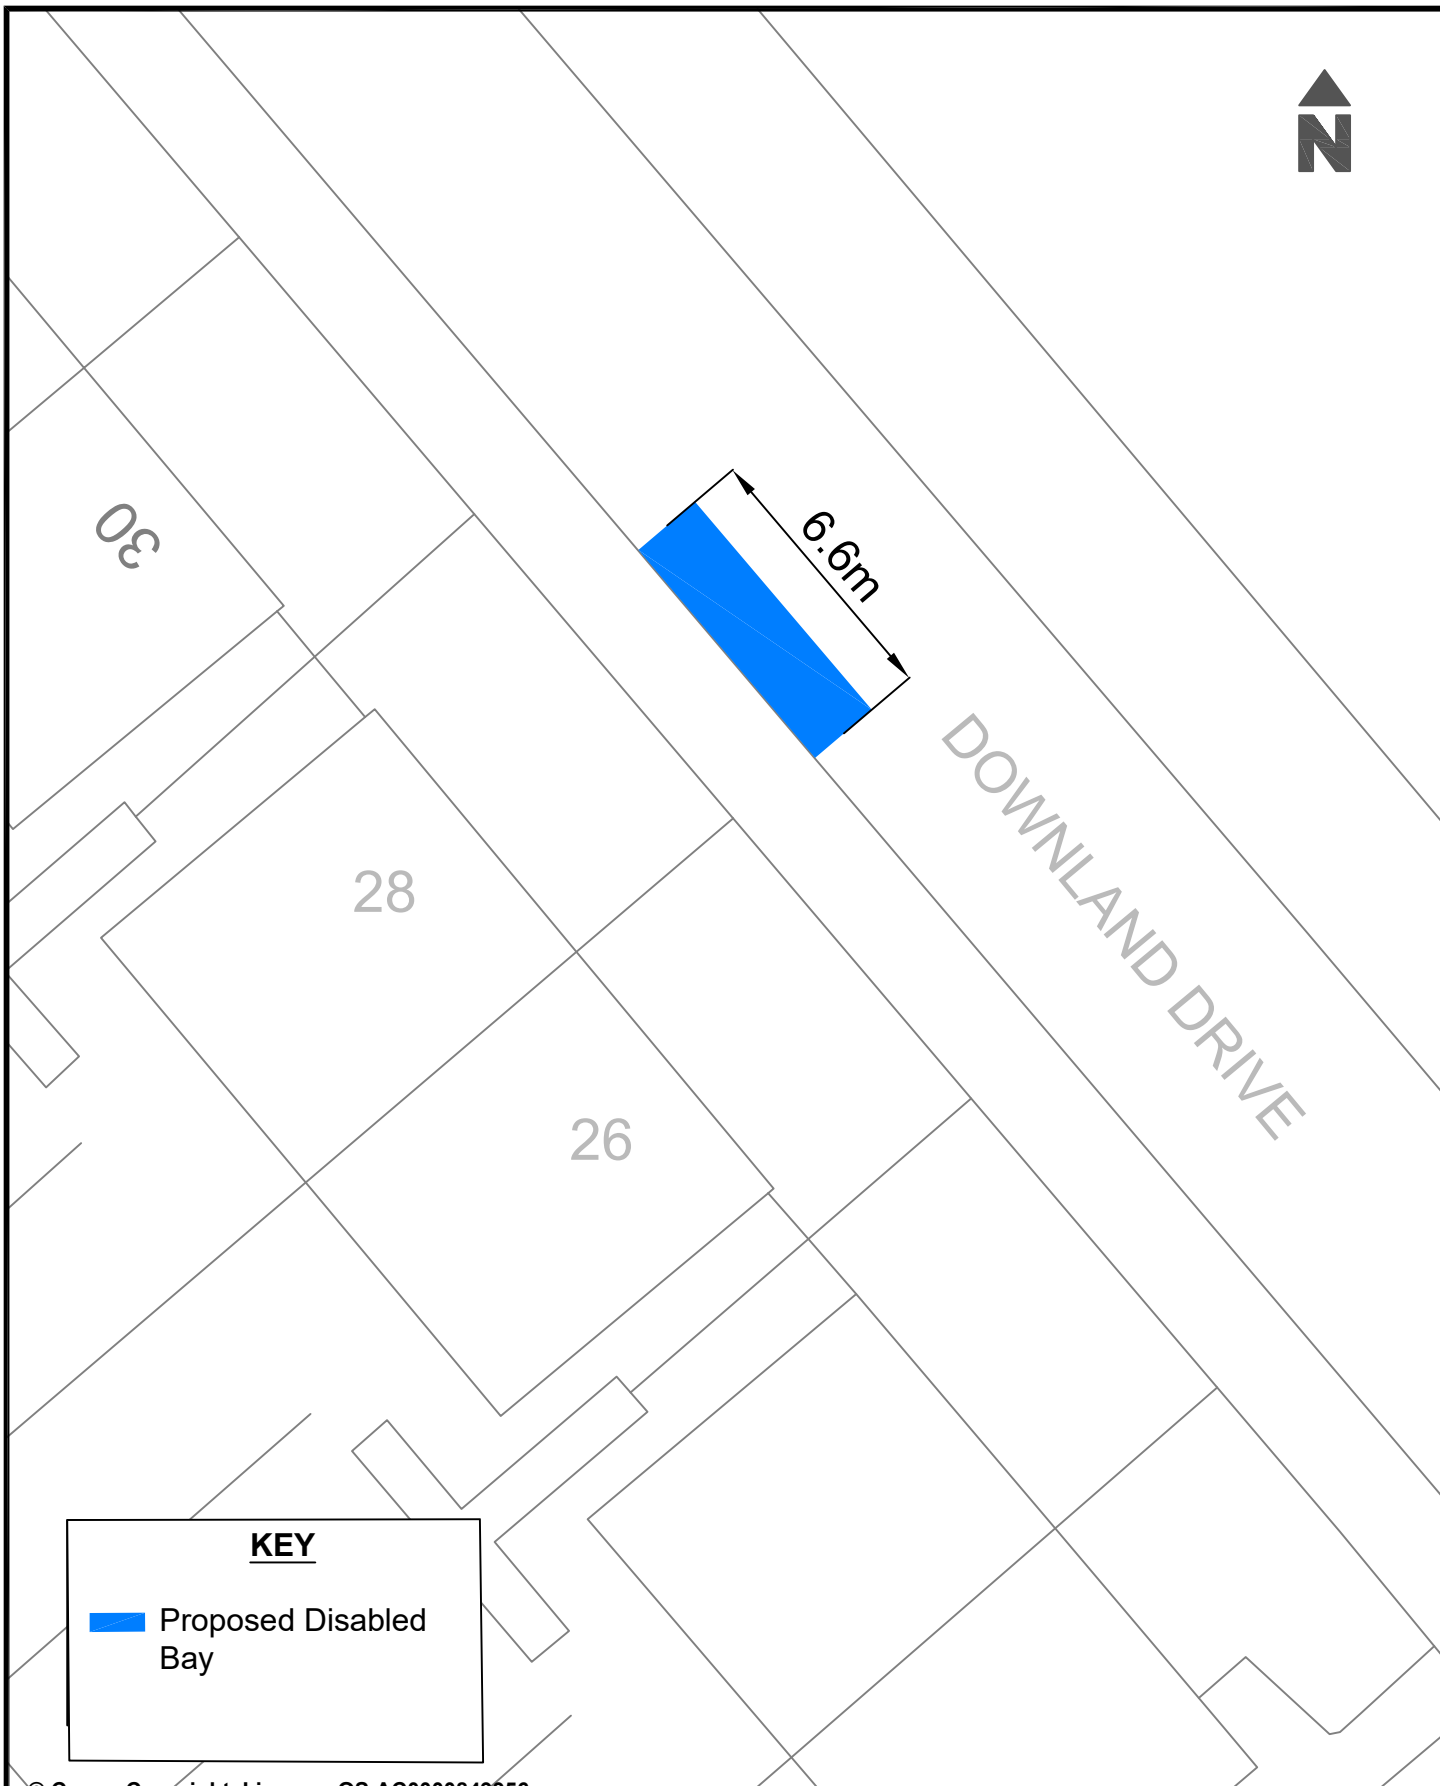

KEY



Proposed Disabled Bay

© Crown Copyright. Licence: OS AC0000849956
Brighton & Hove City Council 2024.

Parking Design & Implementation Brighton & Hove City Council

Project : Proposed installation of Disabled Bay

Scale: Not to Scale


Date Drawn: April 2026

Reason : To provide disabled parking space in the area

Drawn: D.C.

Drawing Number: BHCC-DPB-OUTER-HK



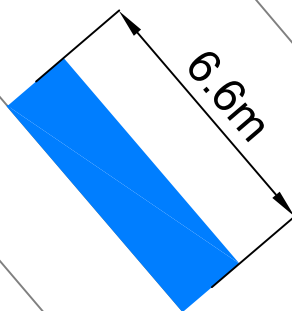


DOWNLAND DRIVE

48

28

KEY

 Proposed Disabled Bay

© Crown Copyright. Licence: OS AC0000849956
Brighton & Hove City Council 2024.

Parking Design & Implementation Brighton & Hove City Council

Project : Proposed installation of Disabled Bay

Scale: Not to Scale


Date Drawn: April 2026

Reason : To provide disabled parking space in the area


Drawn: D.C.

Drawing Number: BHCC-DPB-OUTER-HK



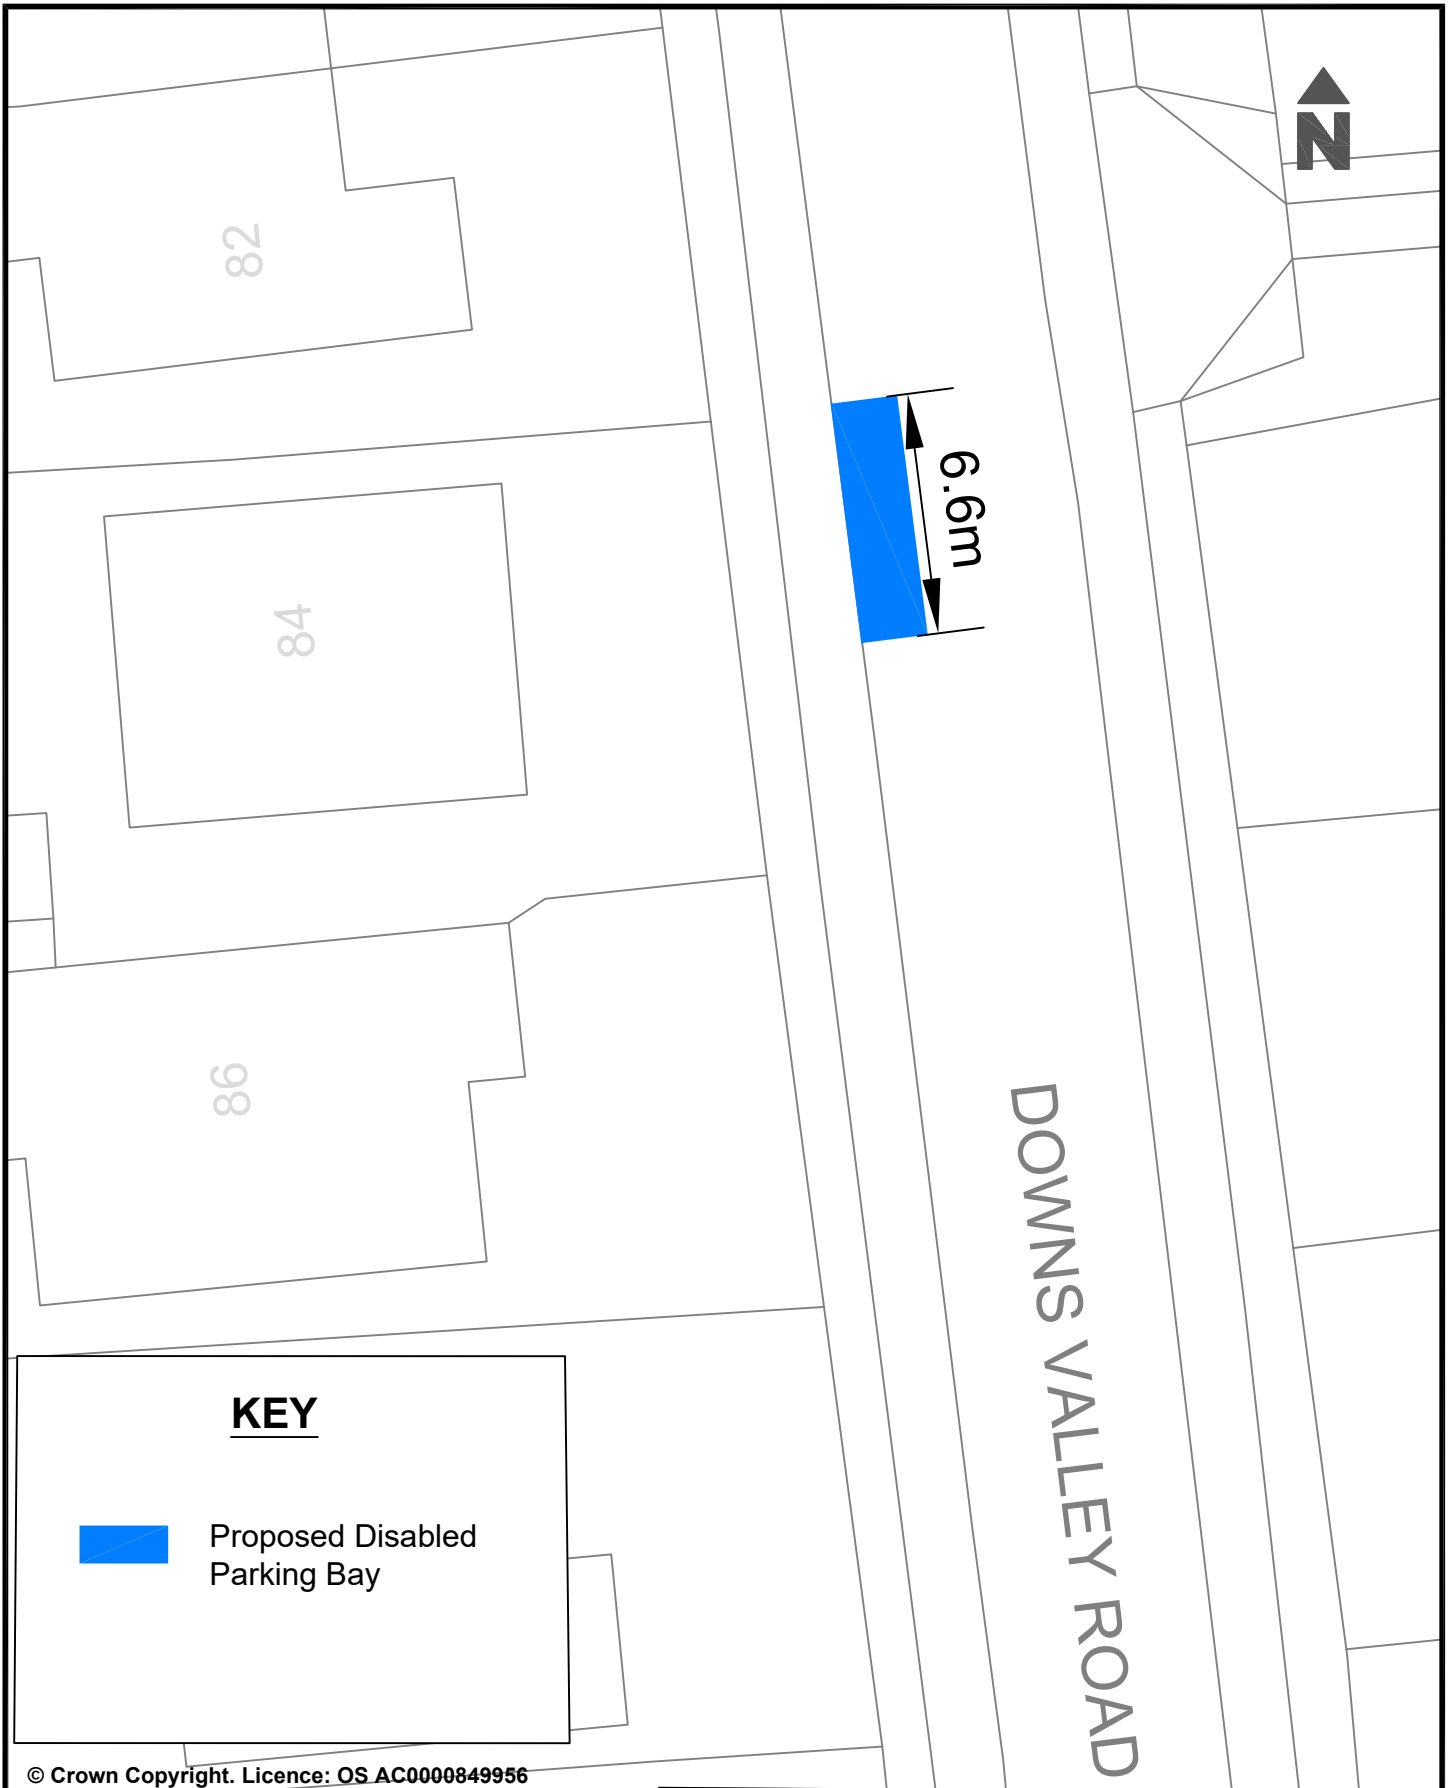

© Crown Copyright. Licence: OS AC0000849956
Brighton & Hove City Council 2024.

Project : Proposed installation of a Disabled Parking space.		Parking Design & Implementation		Brighton & Hove City Council	
		Scale: Not to Scale		 Brighton & Hove City Council	
Reason: To provide disabled parking space in the area as requested.		Date Drawn: April 2026			
		Drawn: NC			
		Drawing Number: BHCC-OUTER-DPB-WO			




DROVE CRESCENT


31

27

6.6m

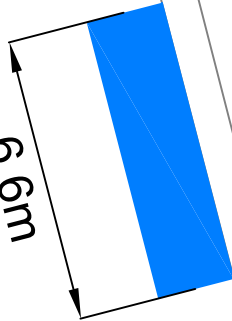

KEY

 Proposed Disabled Bay

© Crown Copyright. Licence: OS AC0000849956
Brighton & Hove City Council 2024.

Parking Design & Implementation Brighton & Hove City Council

Project : Proposed Disabled Bay

Scale: Not to Scale


Date Drawn: February 2026

Reason : To provide disabled parking space
in the area

Drawn: D.C.

Drawing Number: BHCC-DPB-OUTER-NP

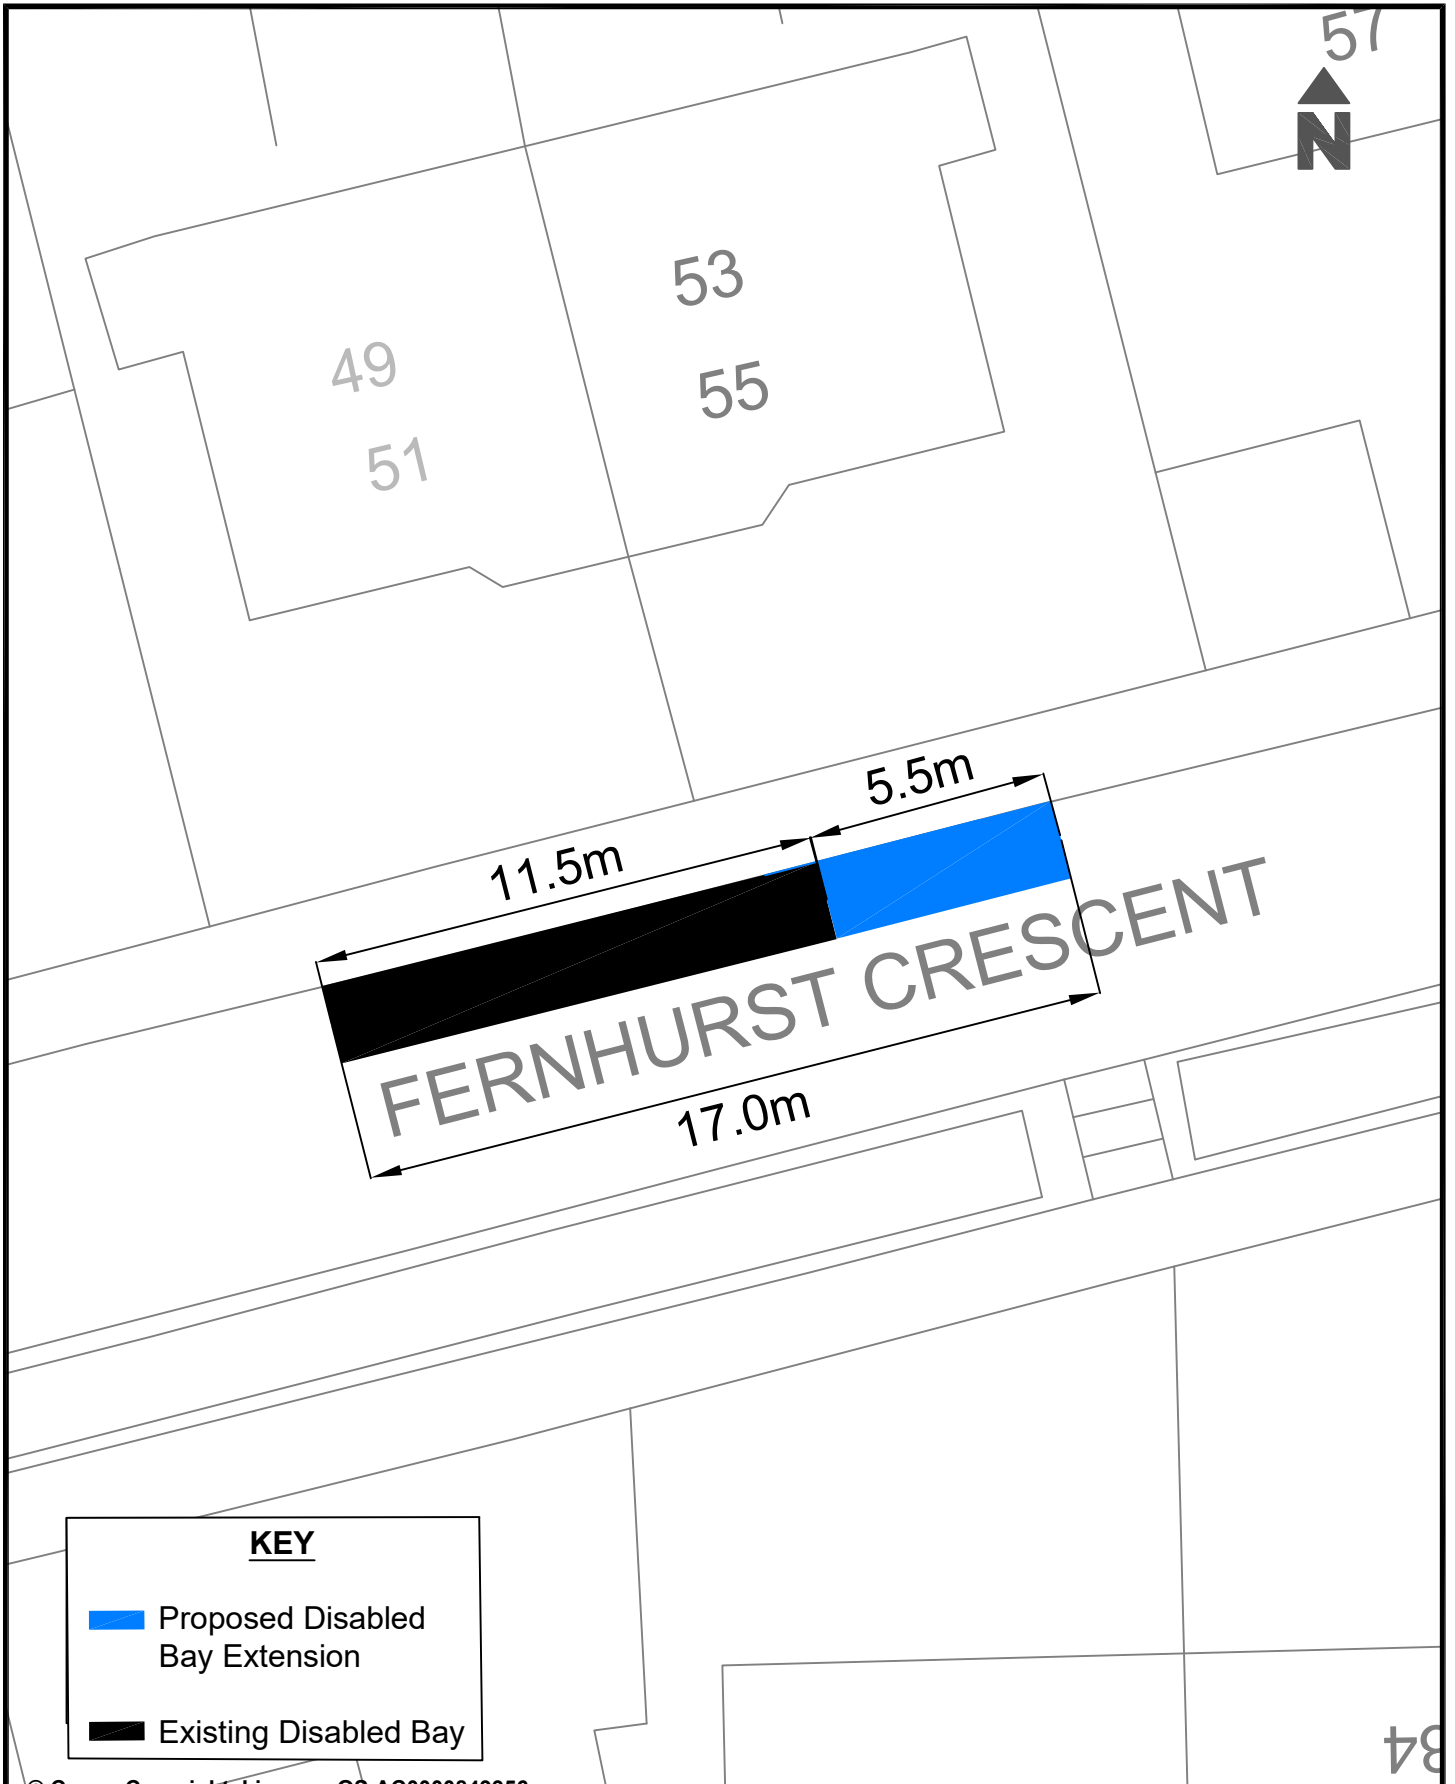


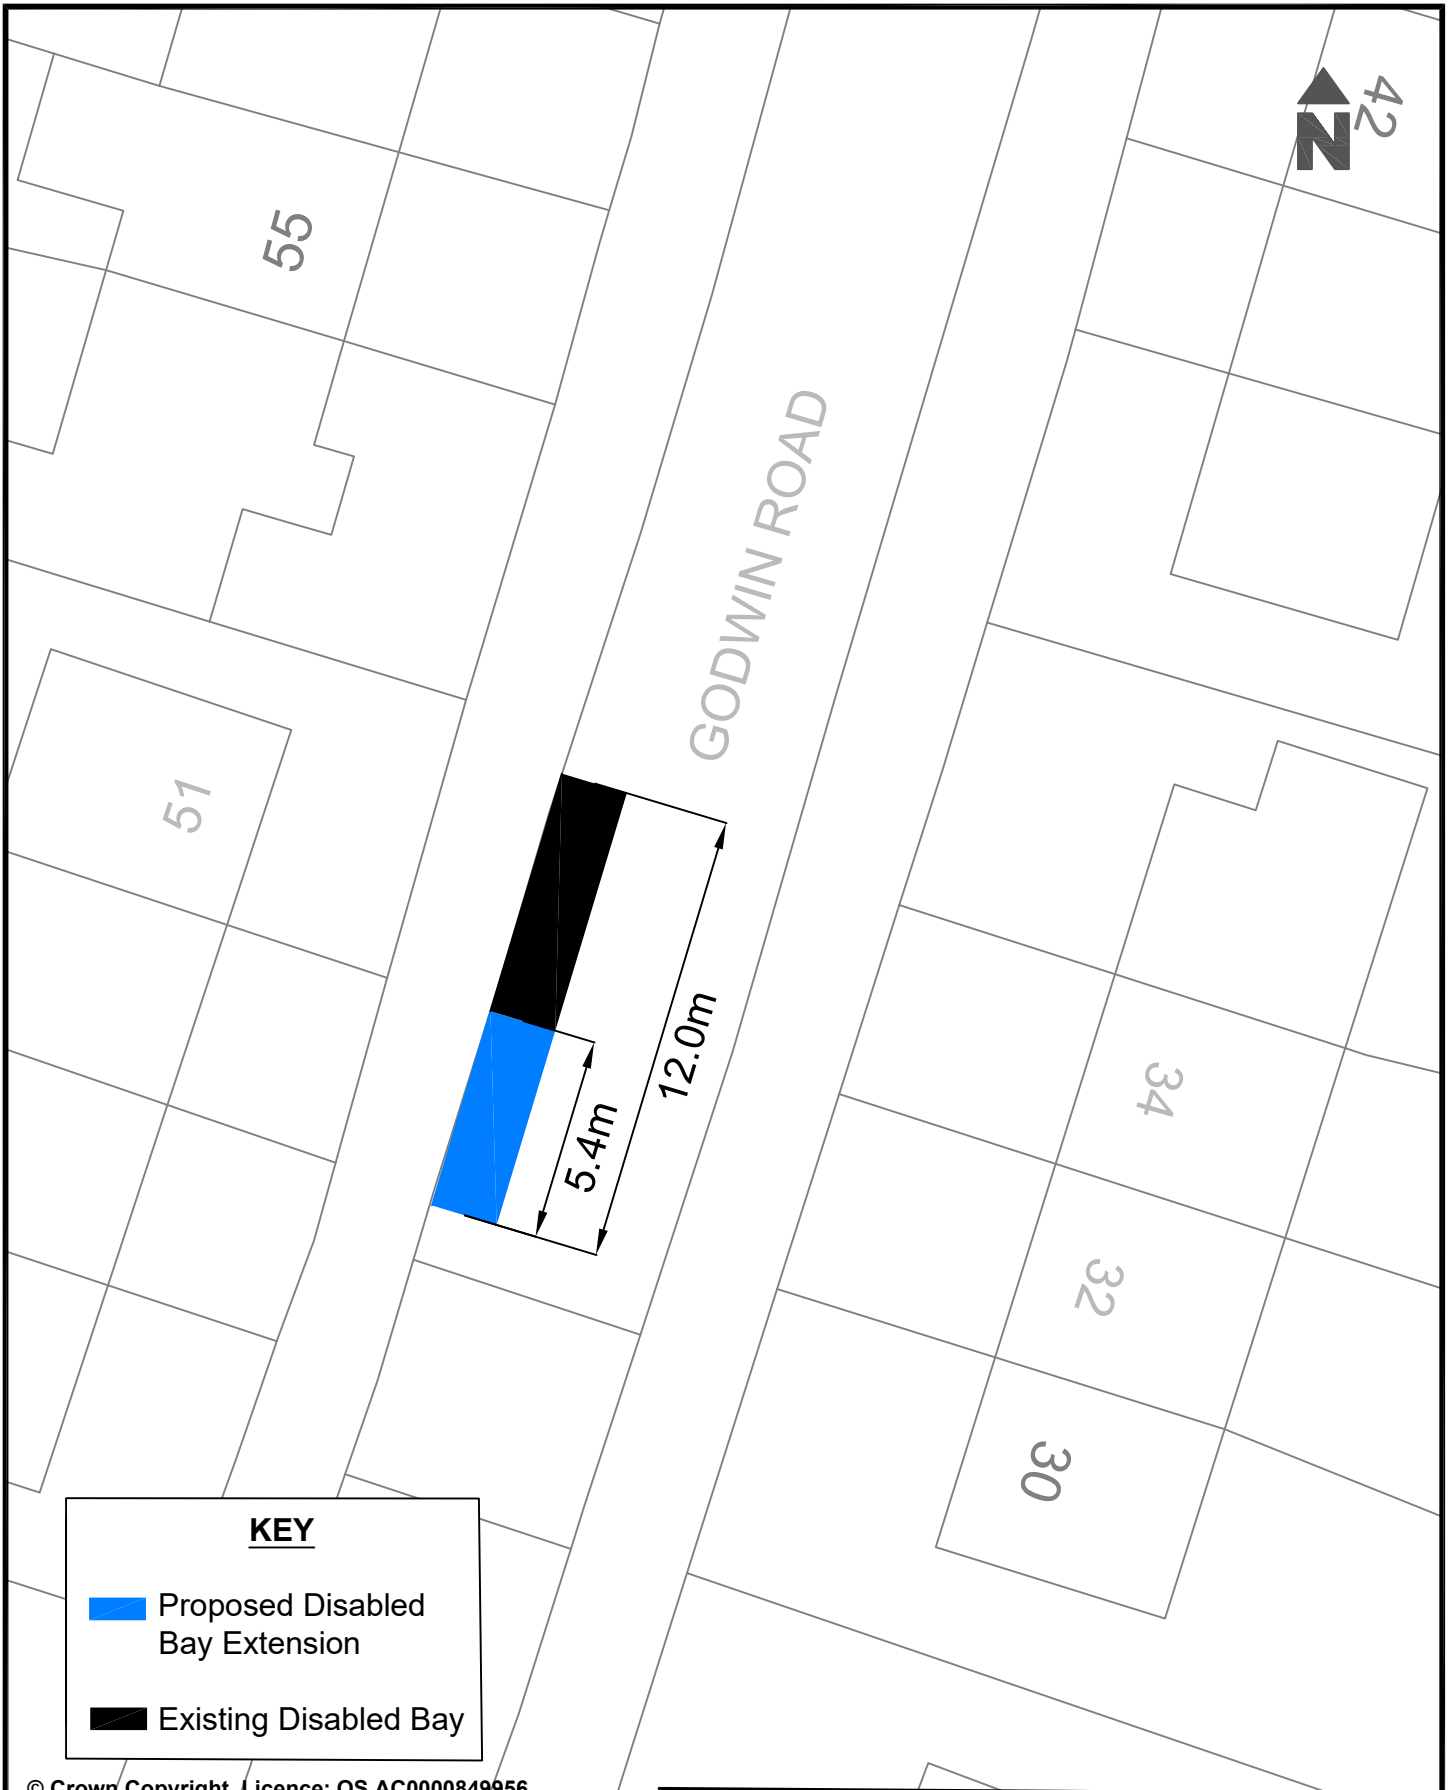


KEY

- Proposed Disabled Bay Extension
- Existing Disabled Bay

© Crown Copyright. Licence: OS AC0000849956
Brighton & Hove City Council 2024.

Project : Proposed installation of Disabled Bay		Parking Design & Implementation Brighton & Hove City Council	
		Scale: Not to Scale	 <p>Brighton & Hove City Council</p>
Reason : To provide disabled parking space in the area	Date Drawn: March 2026		
		Drawn: D.C.	
		Drawing Number: BHCC-DPB-OUTER-PH	



KEY


Proposed Disabled Bay Extension

Existing Disabled Bay

© Crown Copyright. Licence: OS AC0000849956
Brighton & Hove City Council 2024.

Parking Design & Implementation Brighton & Hove City Council	
Project : Proposed installation of Disabled Bay	Scale: Not to Scale
Reason : To provide disabled parking space in the area	Date Drawn: April 2026
	Drawn: D.C.
	Drawing Number: BHCC-DPB-OUTER-HK



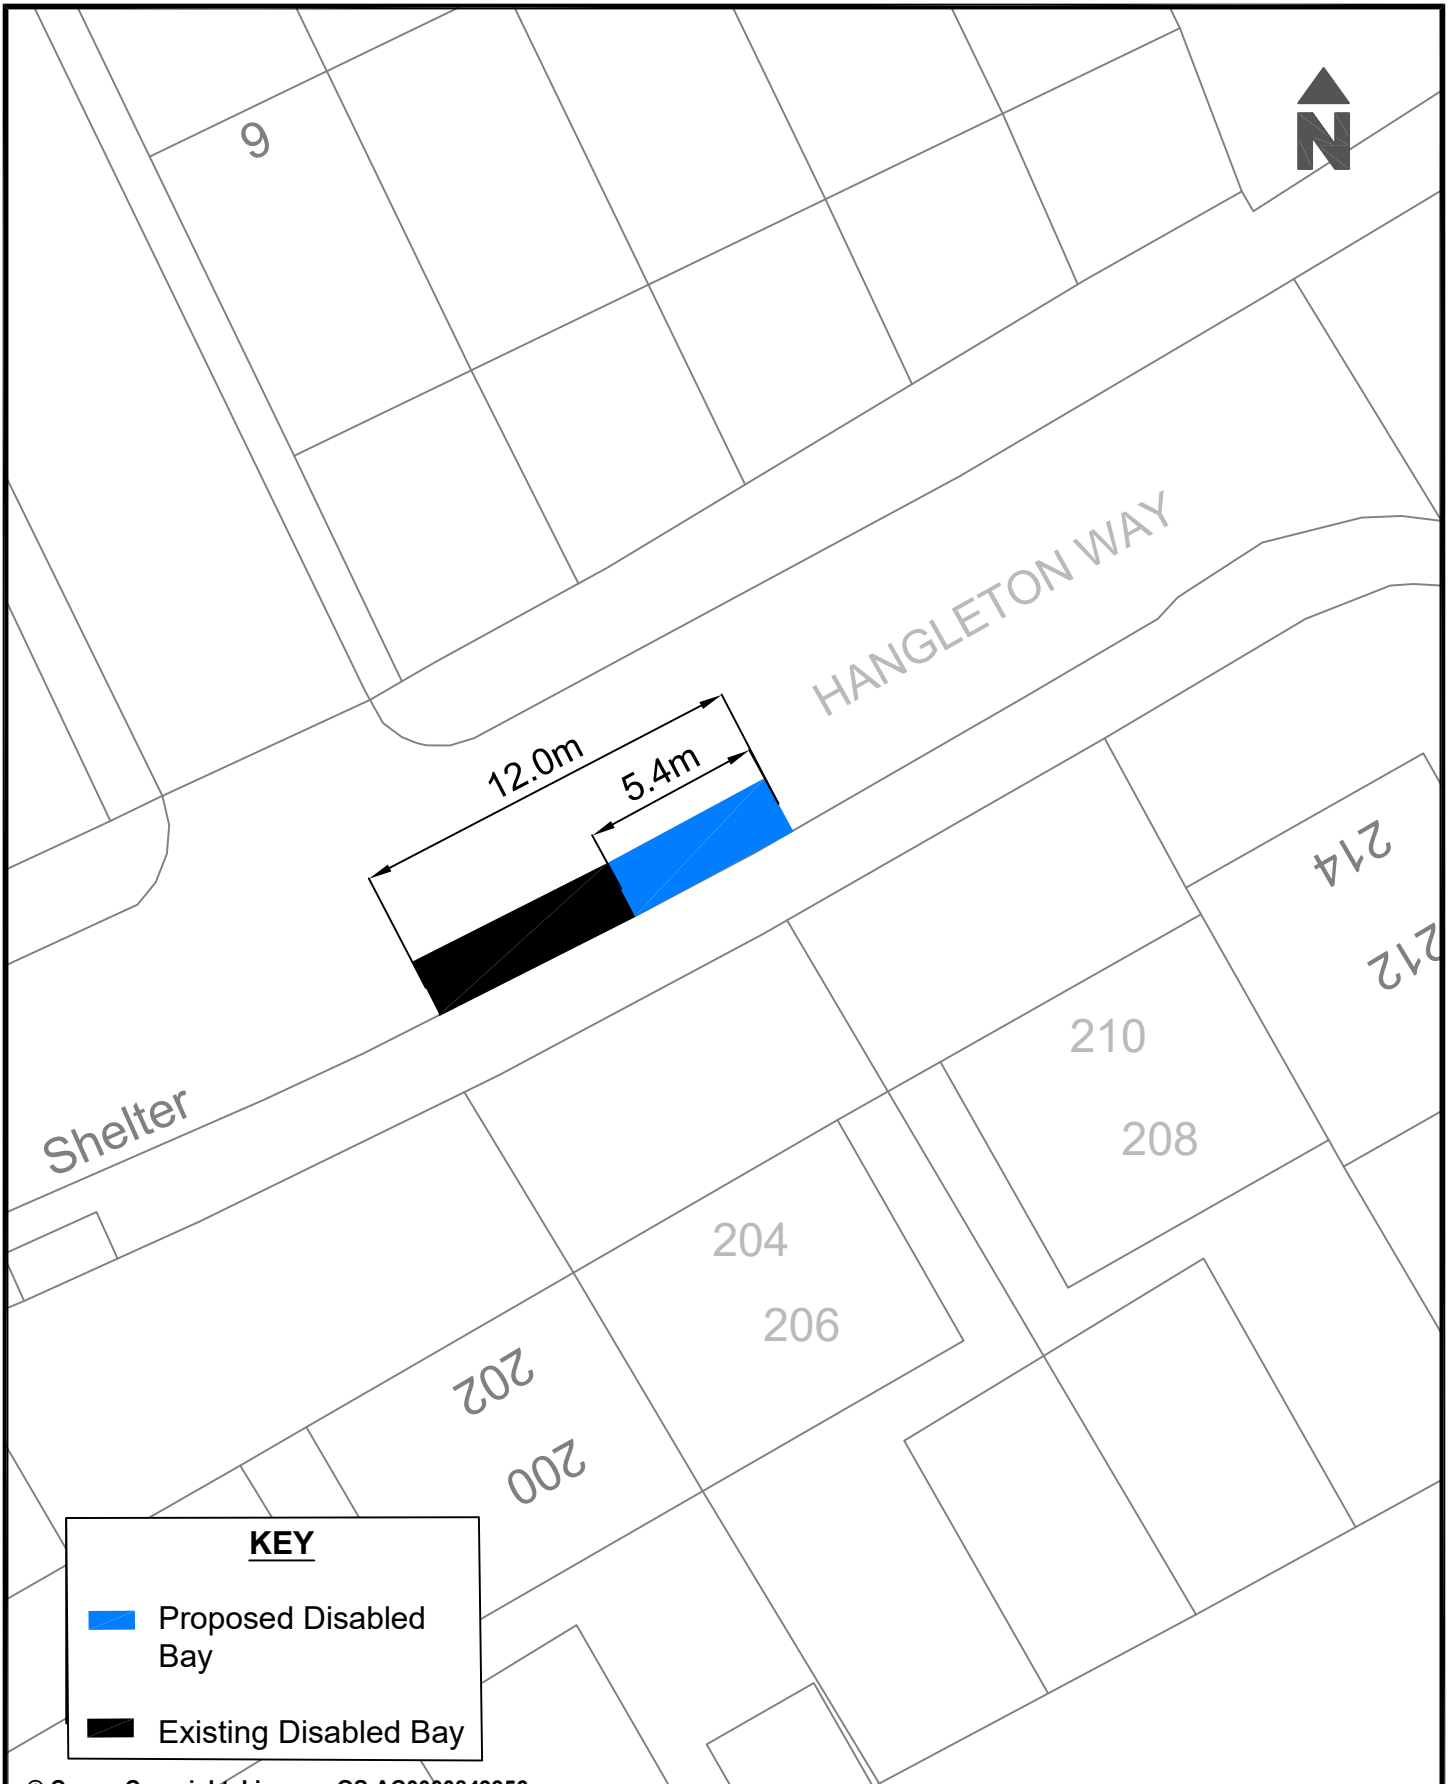


KEY

- Proposed Disabled Bay
- Existing Disabled Bay

© Crown Copyright. Licence: OS AC0000849956
Brighton & Hove City Council 2024.

Parking Design & Implementation Brighton & Hove City Council	
Project : Proposed installation of Disabled Bay	Scale: Not to Scale
Reason : To provide disabled parking space in the area	Date Drawn: March 2026
	Drawn: D.C.
	Drawing Number: BHCC-DPB-OUTER-HK



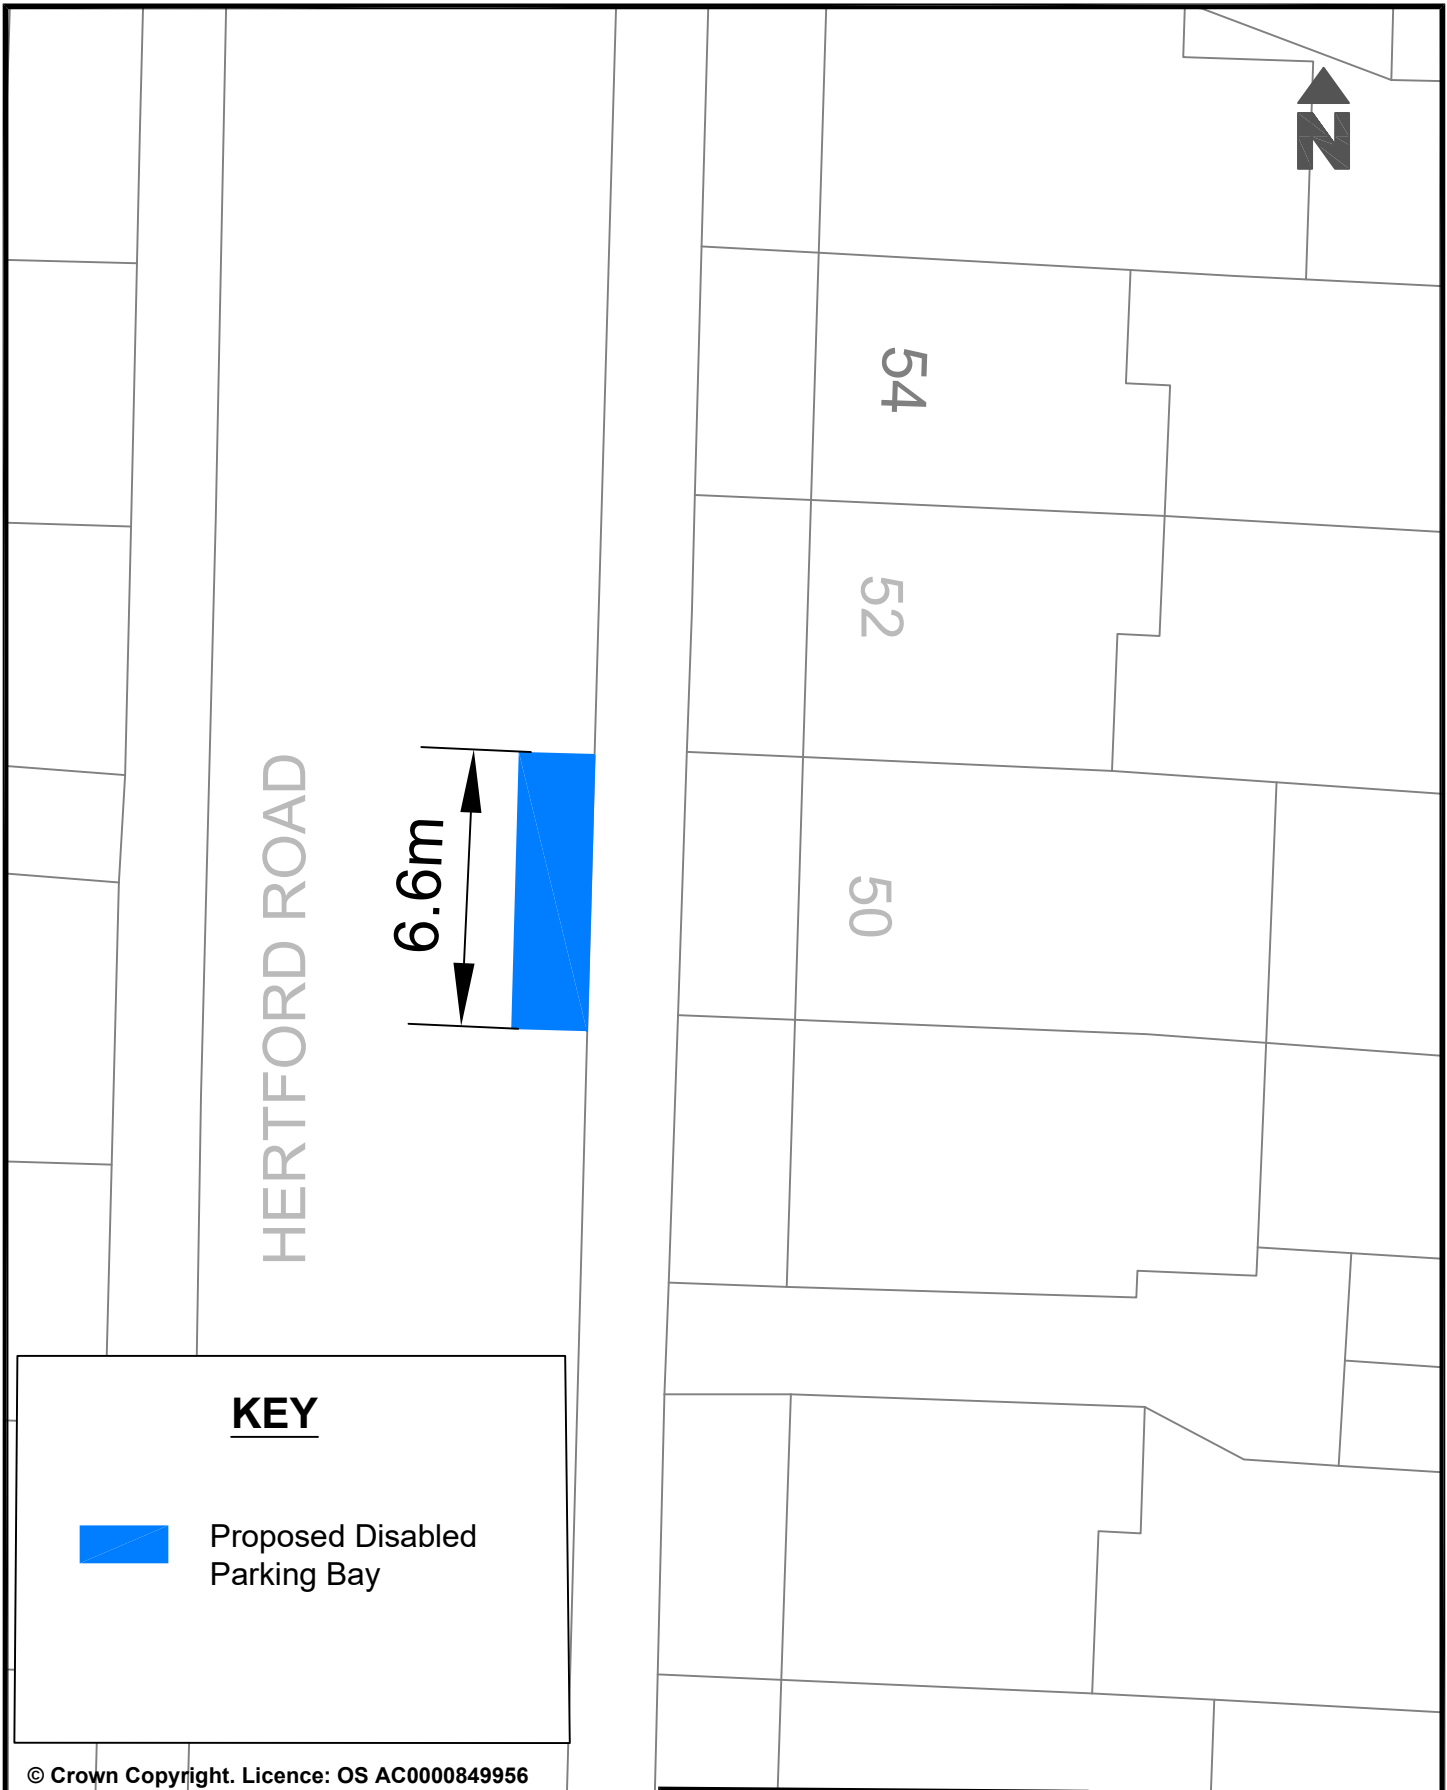

KEY




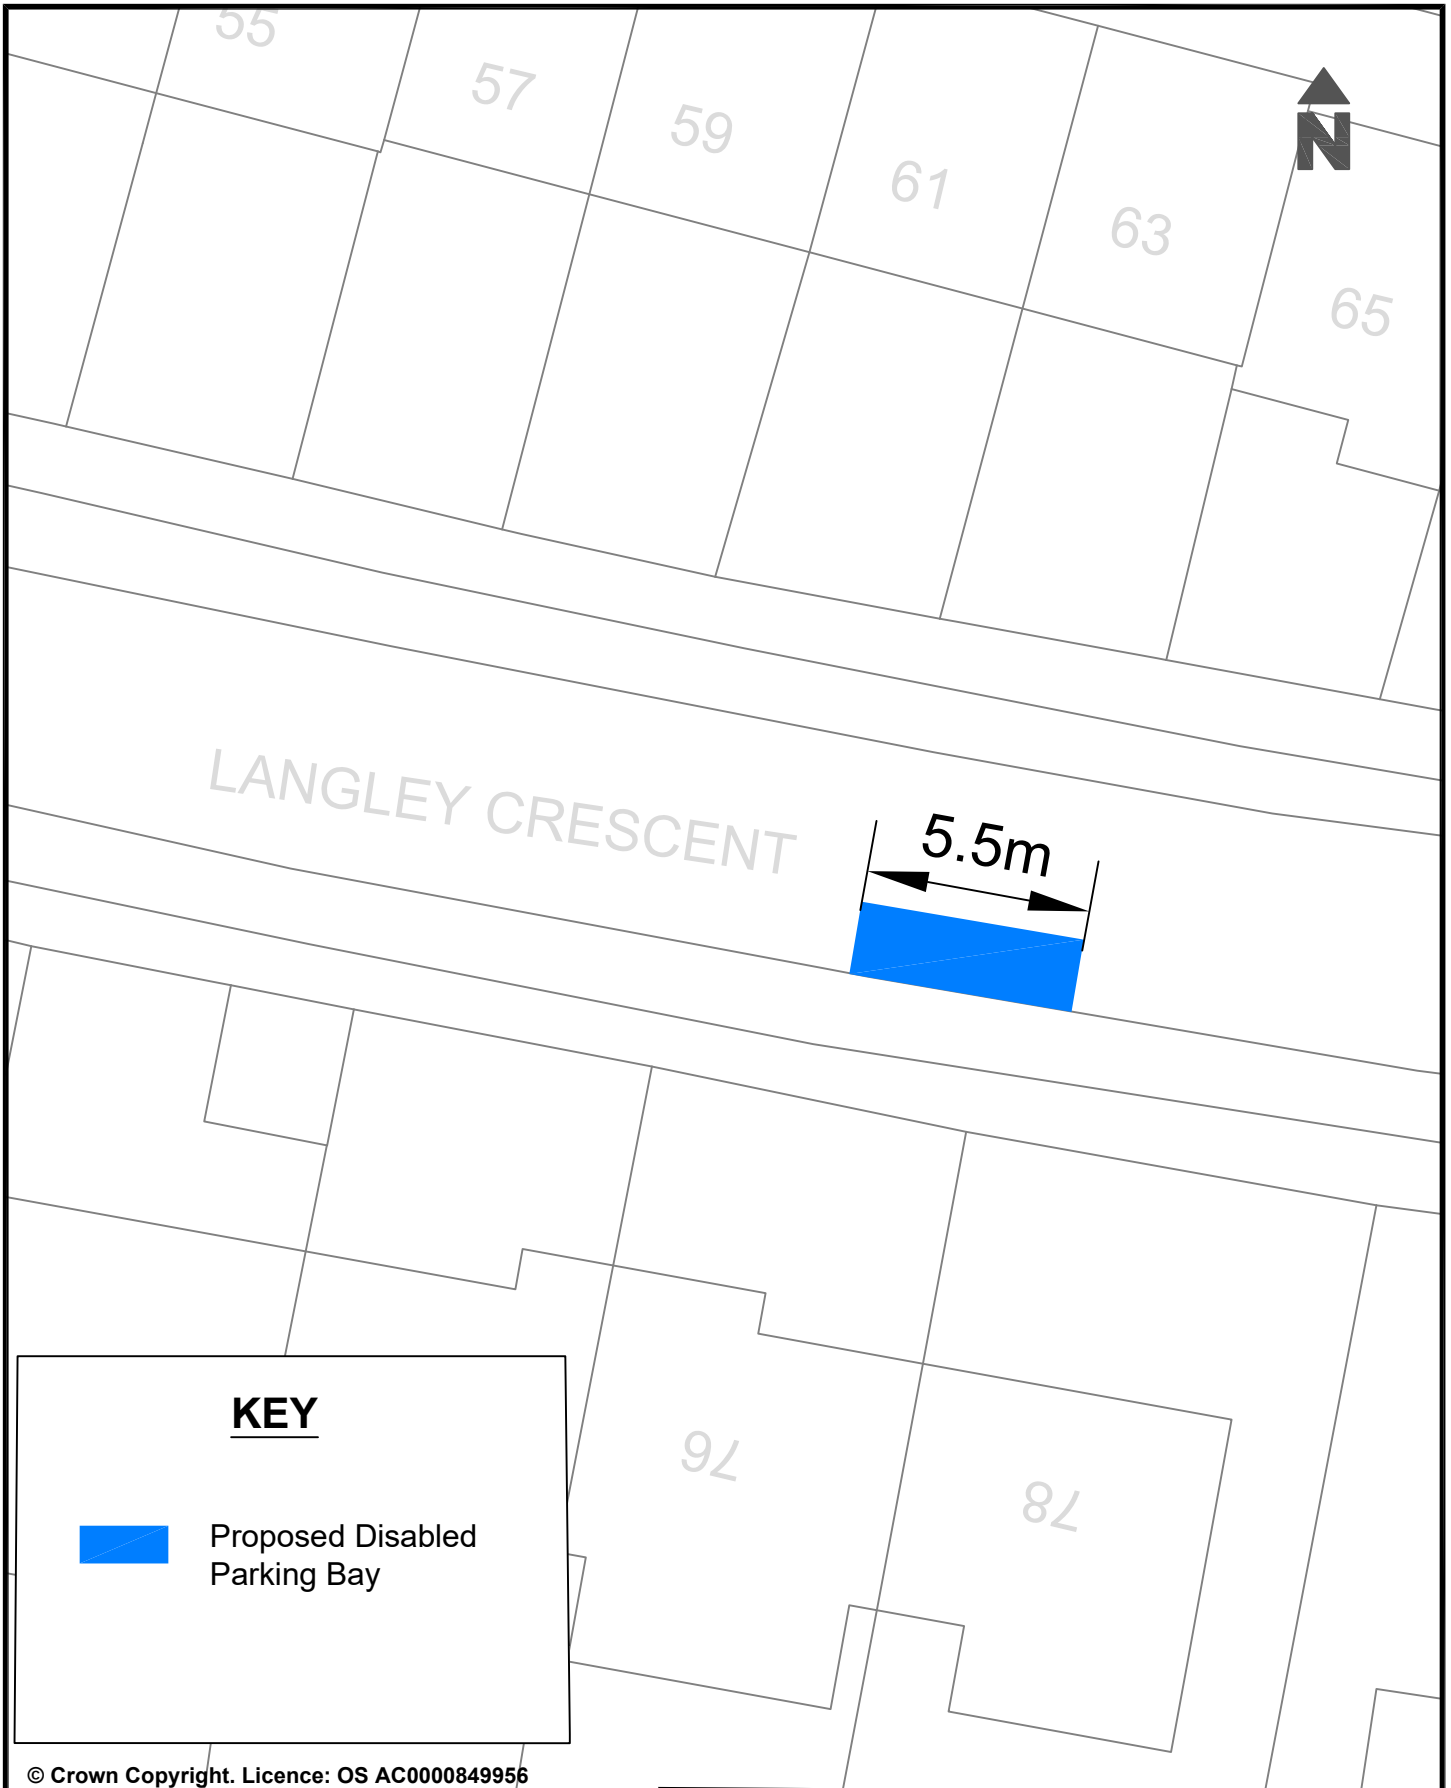
Proposed Disabled Parking Bay

© Crown Copyright. Licence: OS AC0000849956
Brighton & Hove City Council 2024.

Project : Proposed installation of a Disabled Parking space.

Reason: To provide disabled parking space in the area as requested.

Parking Design & Implementation		Brighton & Hove City Council
Scale: Not to Scale		 Brighton & Hove City Council
Date Drawn: April 2026		
Drawn: NC		
Drawing Number: BHCC-OUTER-DPB-HF		



KEY



Proposed Disabled
Parking Bay

© Crown Copyright. Licence: OS AC0000849956
Brighton & Hove City Council 2024.

Project : Proposed installation of a Disabled
Parking space.

Reason: To provide disabled parking space in the area
as requested.

Parking Design & Implementation

Brighton & Hove City Council


Scale: Not to Scale

Date Drawn: April 2026

Drawn: NC

Drawing Number: BHCC-OUTER-DPB-WO



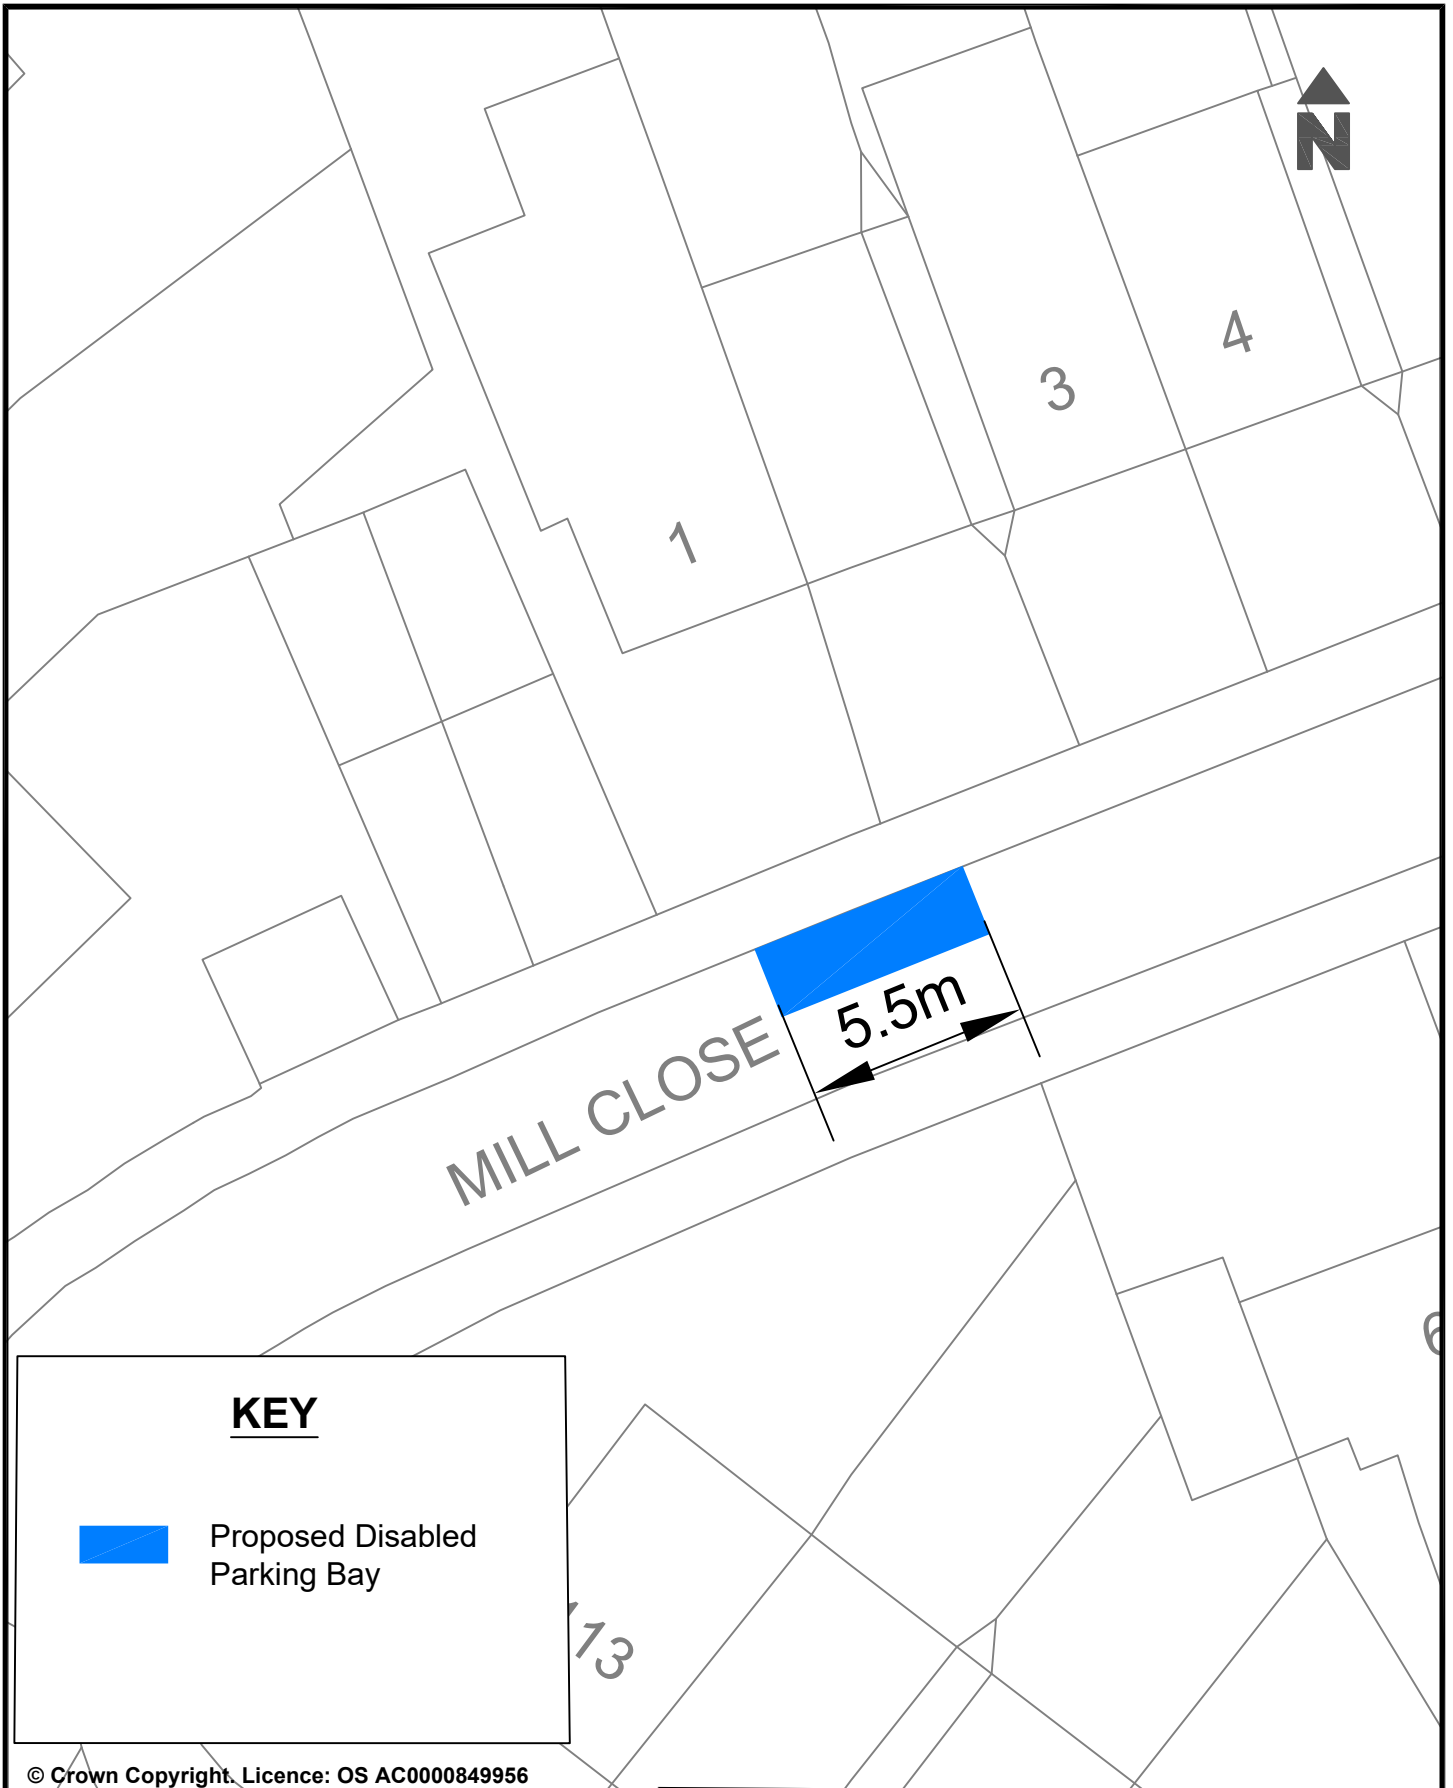

KEY



Proposed Disabled
Parking Bay

© Crown Copyright. Licence: OS AC0000849956
Brighton & Hove City Council 2024.

Project : Proposed installation of a Disabled
Parking space.

Reason: To provide disabled parking space in the area
as requested.

Parking Design & Implementation

Brighton & Hove City Council


Scale: Not to Scale

Date Drawn: April 2026

Drawn: NC

Drawing Number: BHCC-OUTER-DPB-SP



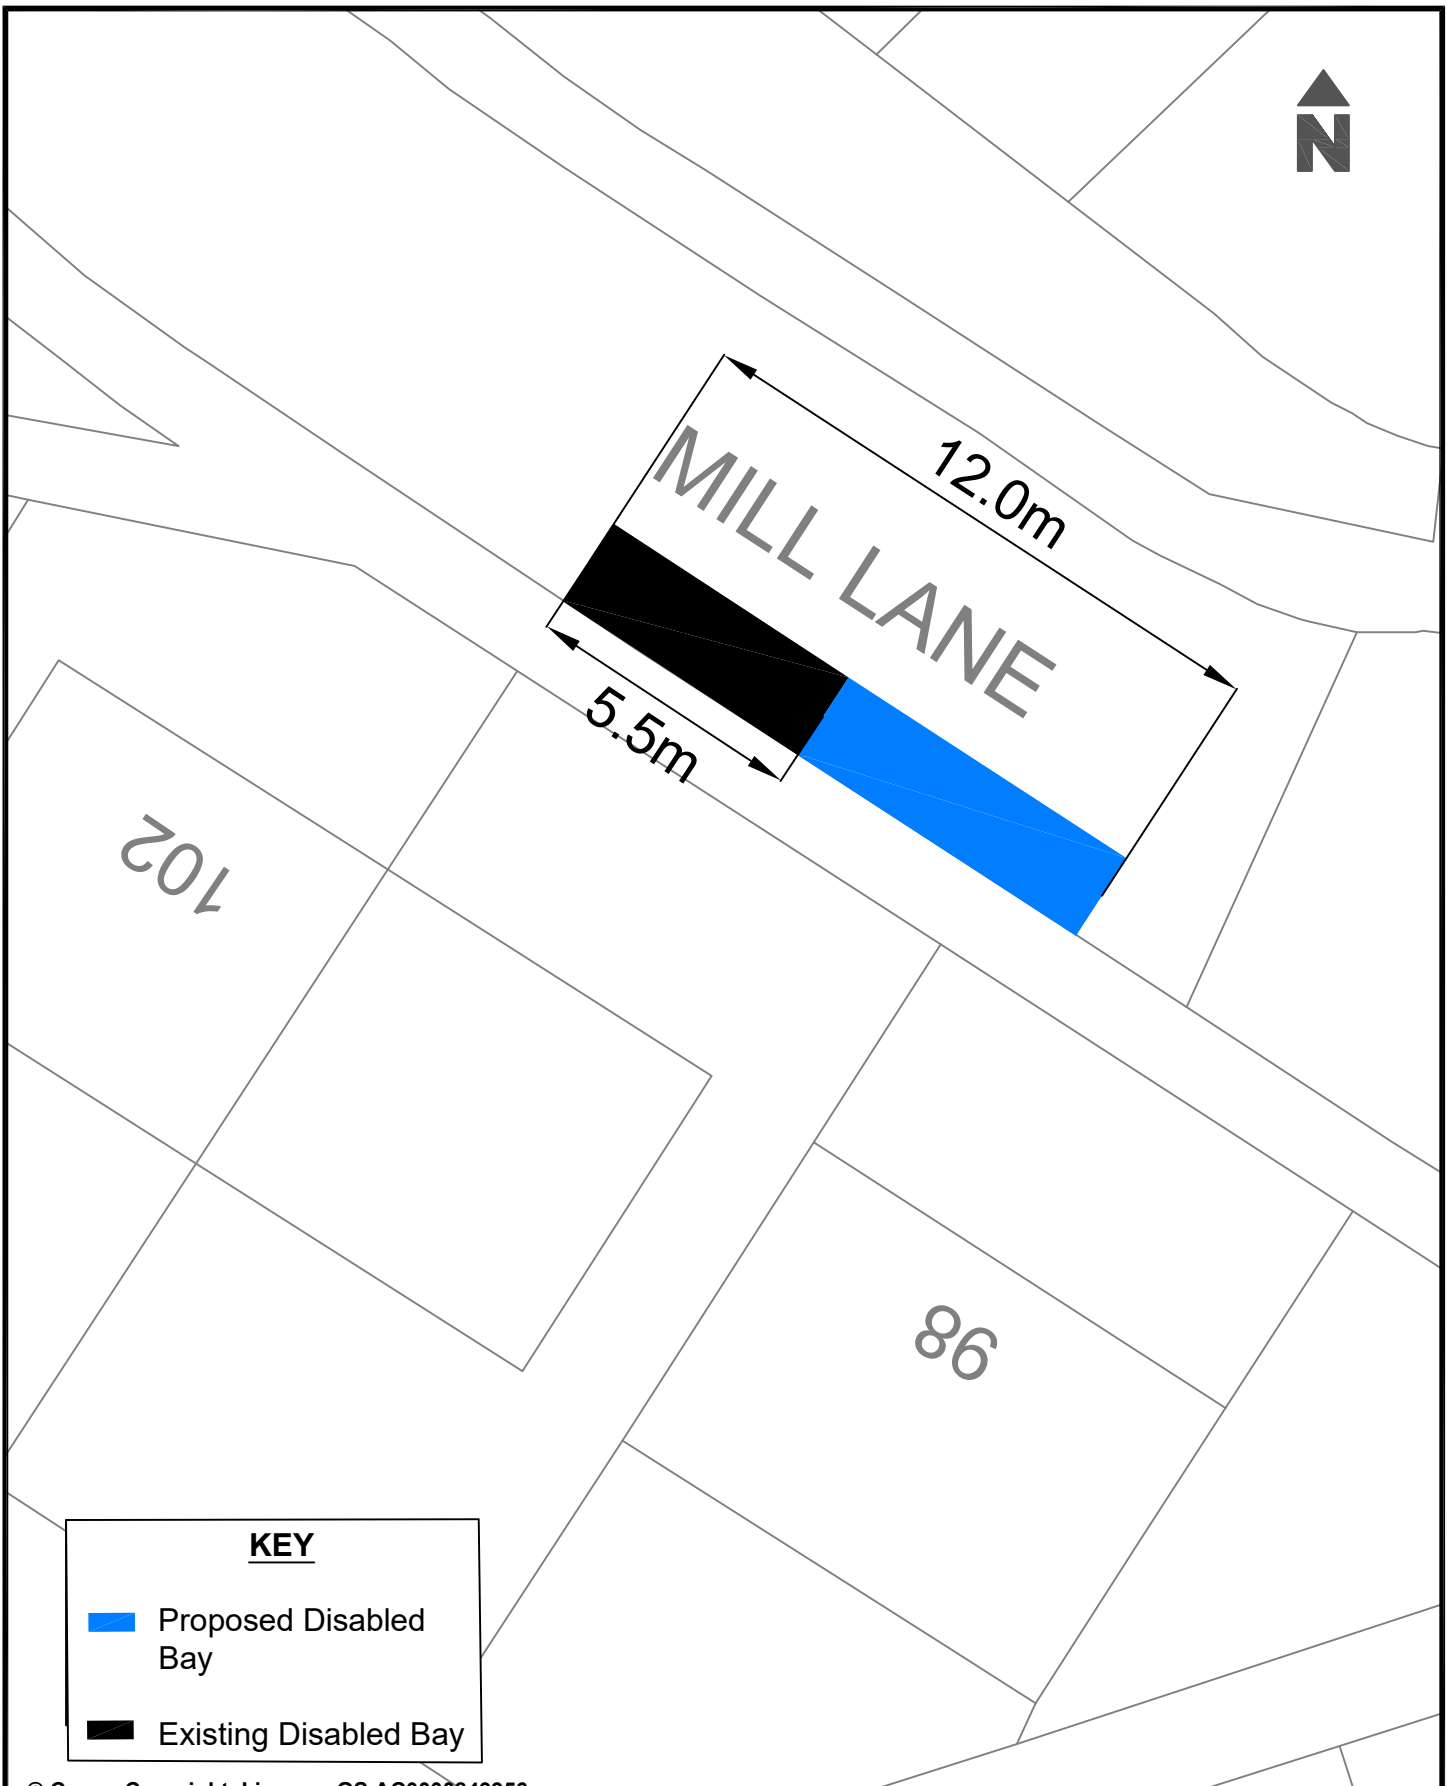

KEY



Proposed Disabled Bay



Existing Disabled Bay

© Crown Copyright. Licence: OS AC0000849956
Brighton & Hove City Council 2024.

Parking Design & Implementation Brighton & Hove City Council

Project : Proposed installation of Disabled Bay

Scale: Not to Scale


Date Drawn: March 2026

Reason : To provide disabled parking space in the area


Drawn: D.C.

Drawing Number: BHCC-DPB-OUTER-SP



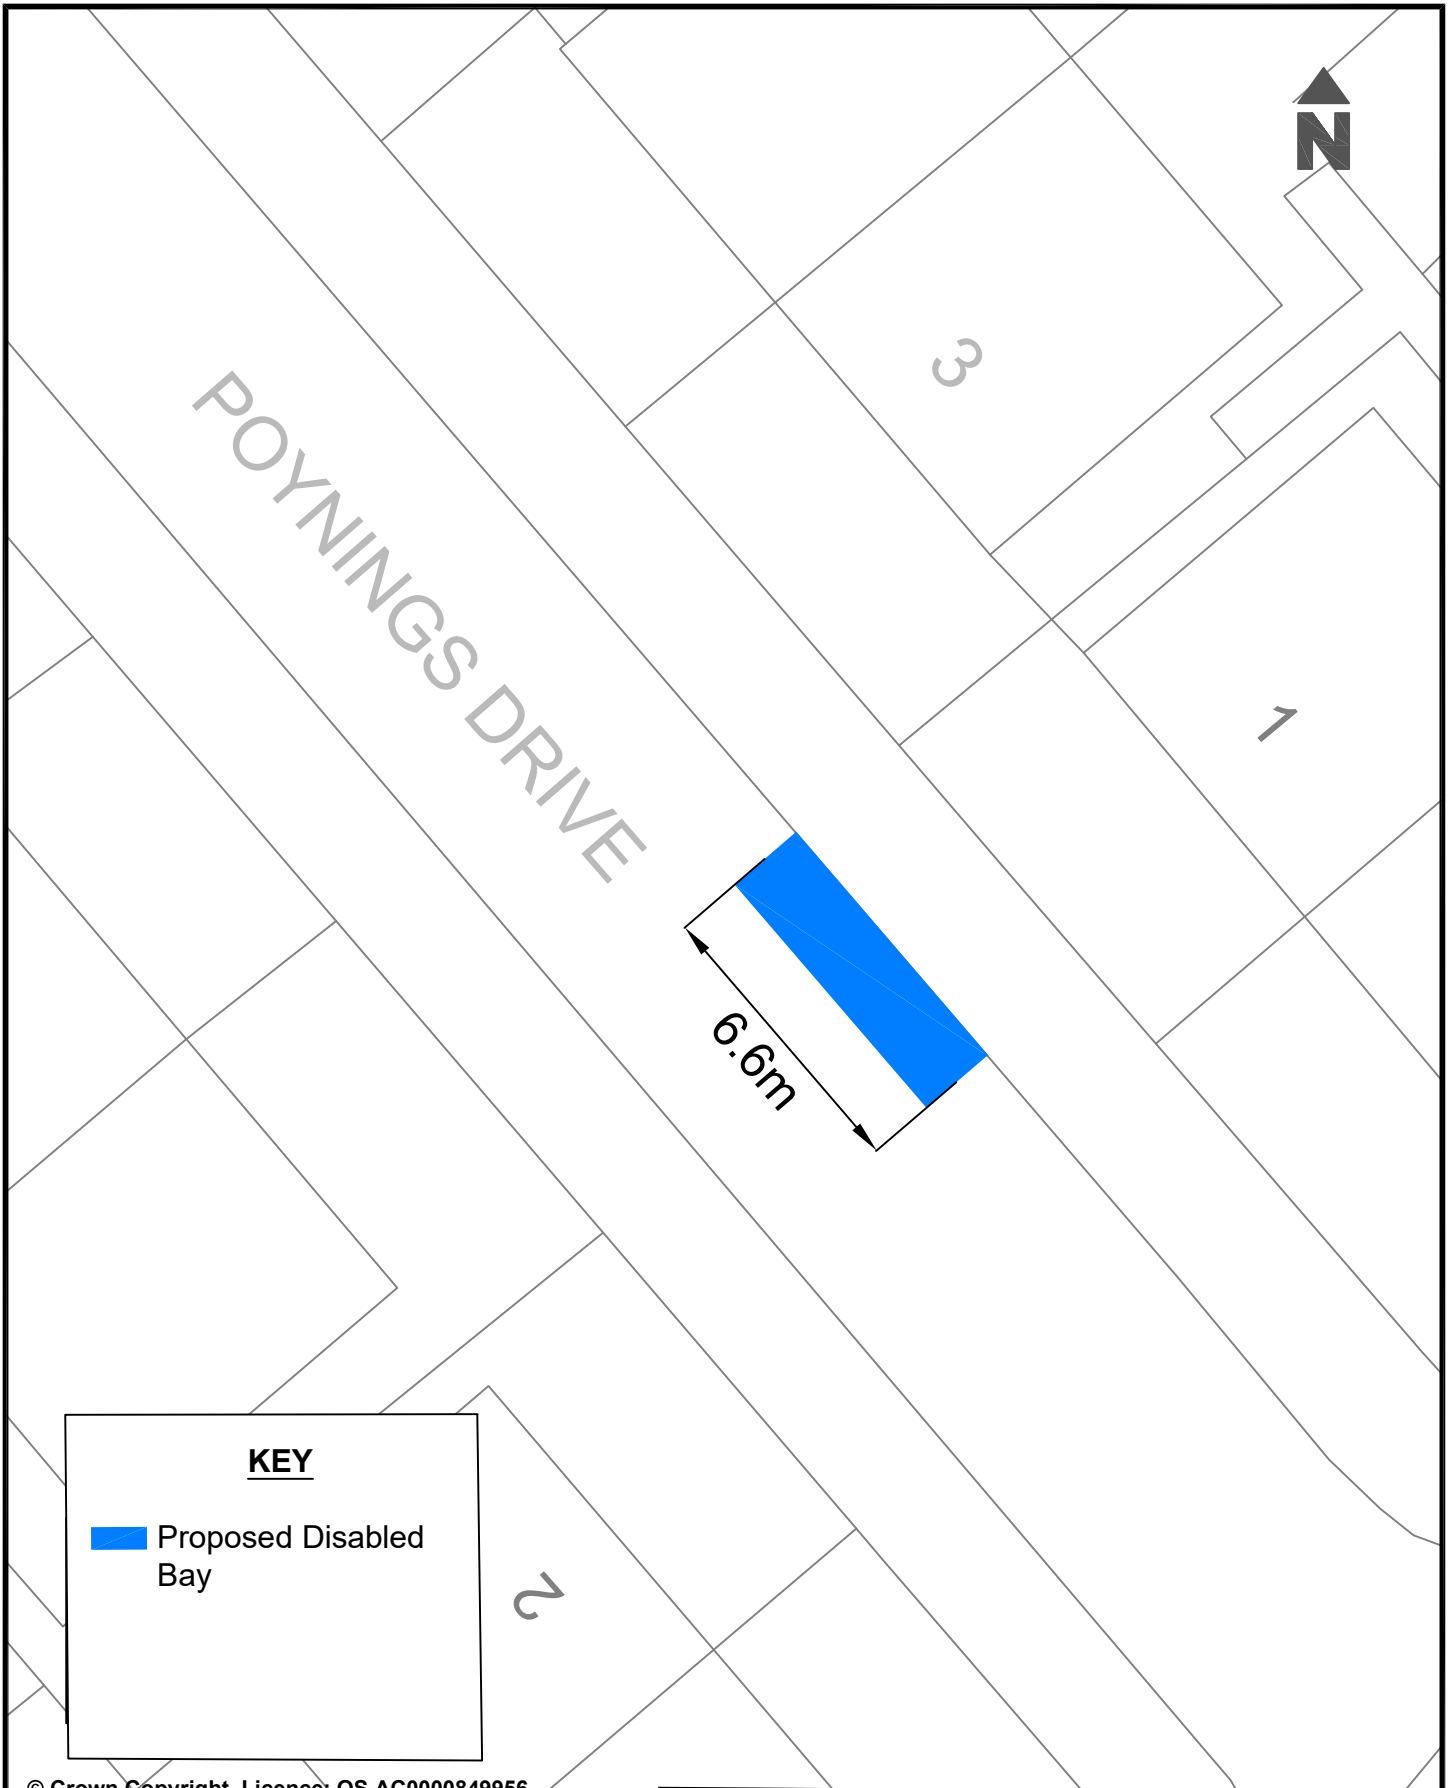


KEY

 Proposed Disabled Bay

© Crown Copyright. Licence: OS AC0000849956
Brighton & Hove City Council 2024.

Parking Design & Implementation Brighton & Hove City Council	
Project : Proposed extension of Disabled Bay	Scale: Not to Scale
	Date Drawn: February 2026
Reason : To provide disabled parking space in the area	Drawn: D.C.
	Drawing Number: BHCC-DPB-OUTER-HK



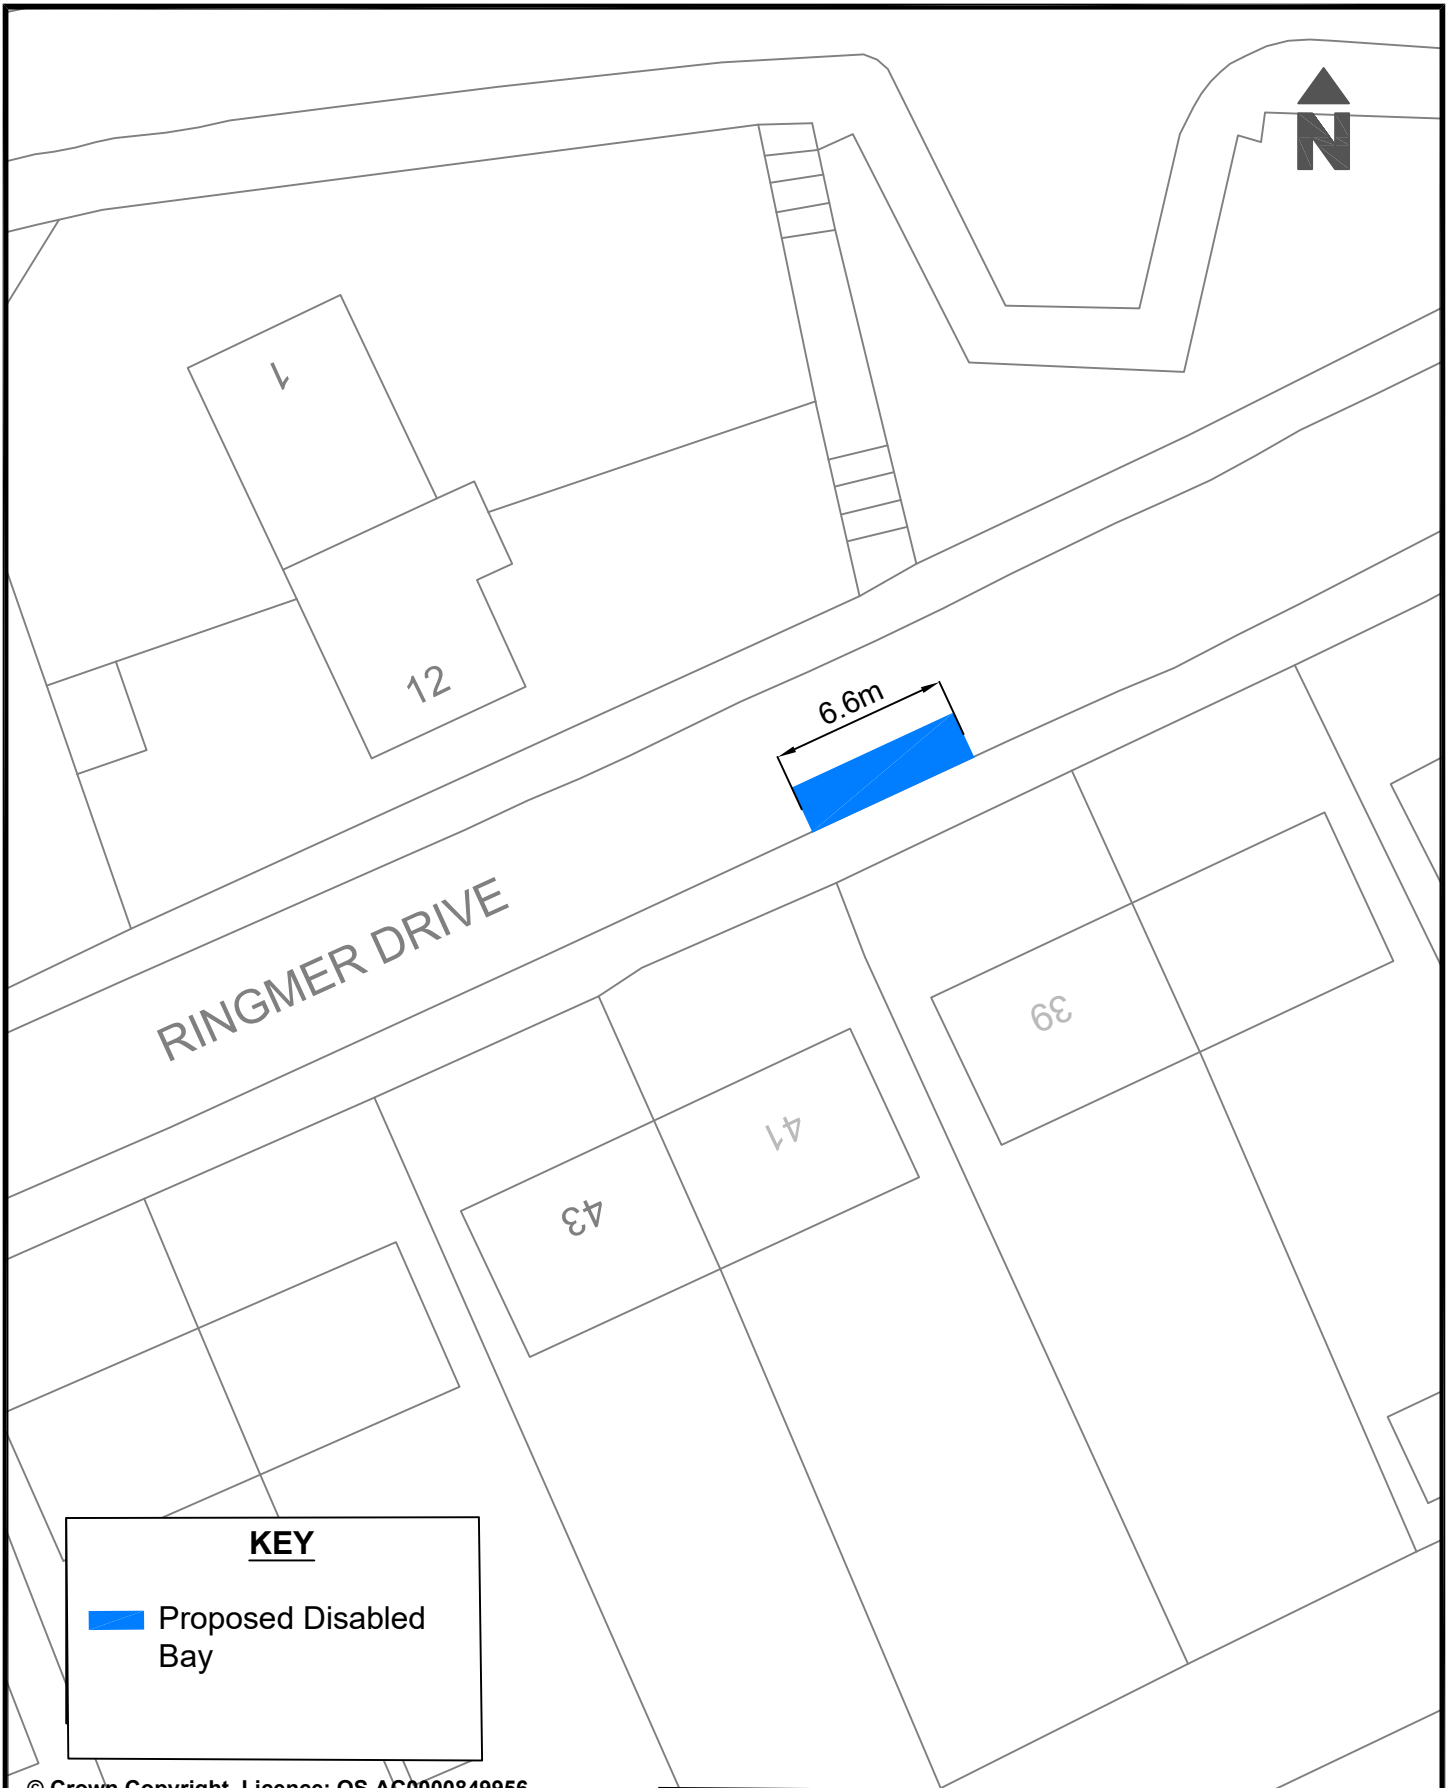

© Crown Copyright. Licence: OS AC0000849956
Brighton & Hove City Council 2024.

Parking Design & Implementation Brighton & Hove City Council

Project : Proposed installation of Disabled Bay

Scale: Not to Scale


Date Drawn: March 2026

Reason : To provide disabled parking space in the area


Drawn: D.C.


Drawing Number: BHCC-DPB-OUTER-CS



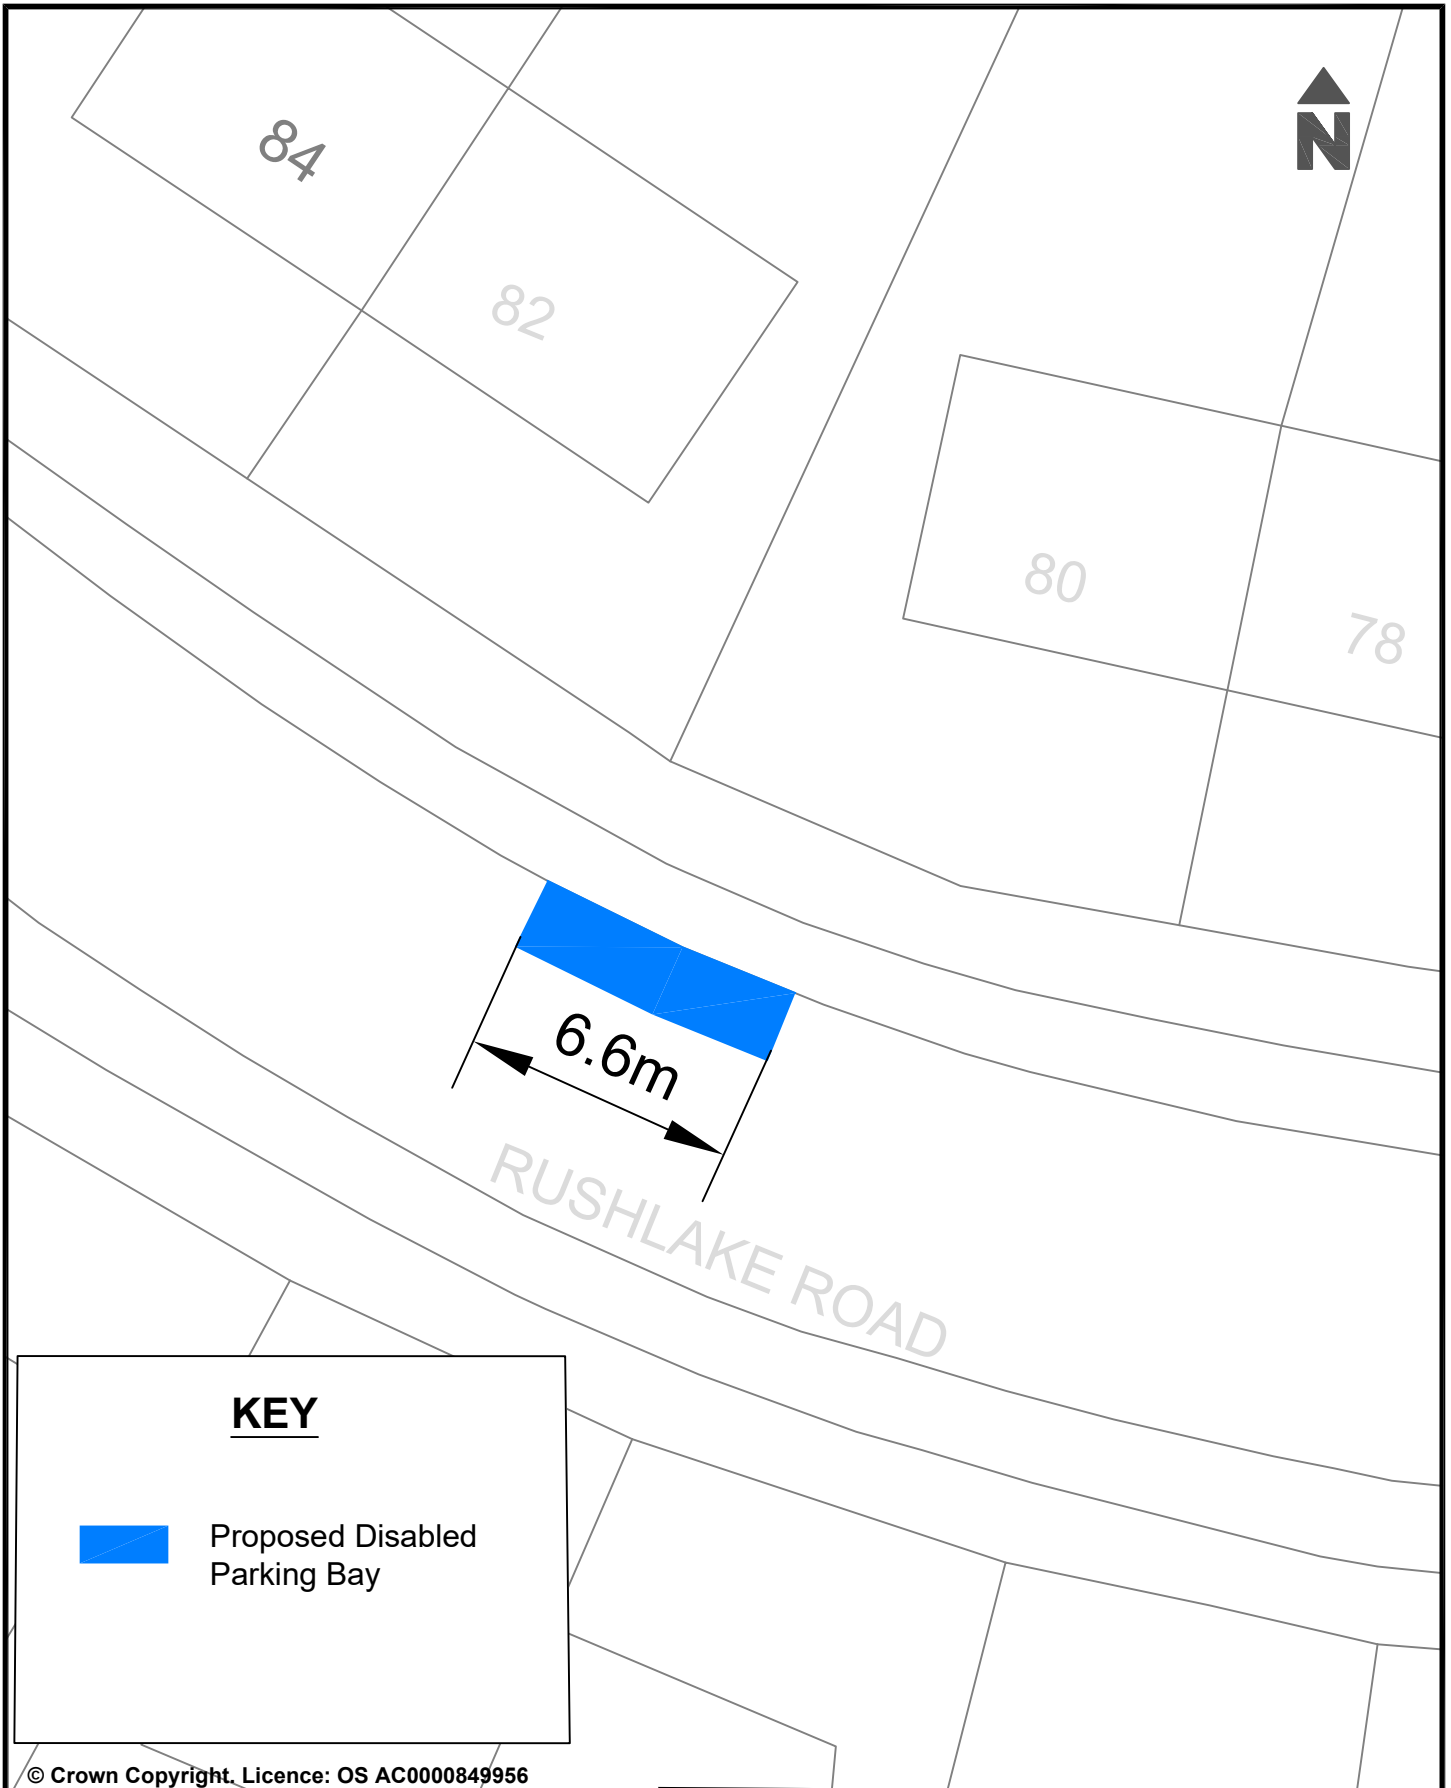


© Crown Copyright. Licence: OS AC0000849956
Brighton & Hove City Council 2024.


		Parking Design & Implementation	Brighton & Hove City Council
Project : Proposed installation of a Disabled Parking space.	Scale: Not to Scale		 Brighton & Hove City Council
	Date Drawn: April 2026		
Reason: To provide disabled parking space in the area as requested.	Drawn: NC		
	Drawing Number: BHCC-OUTER-DPB-CS		

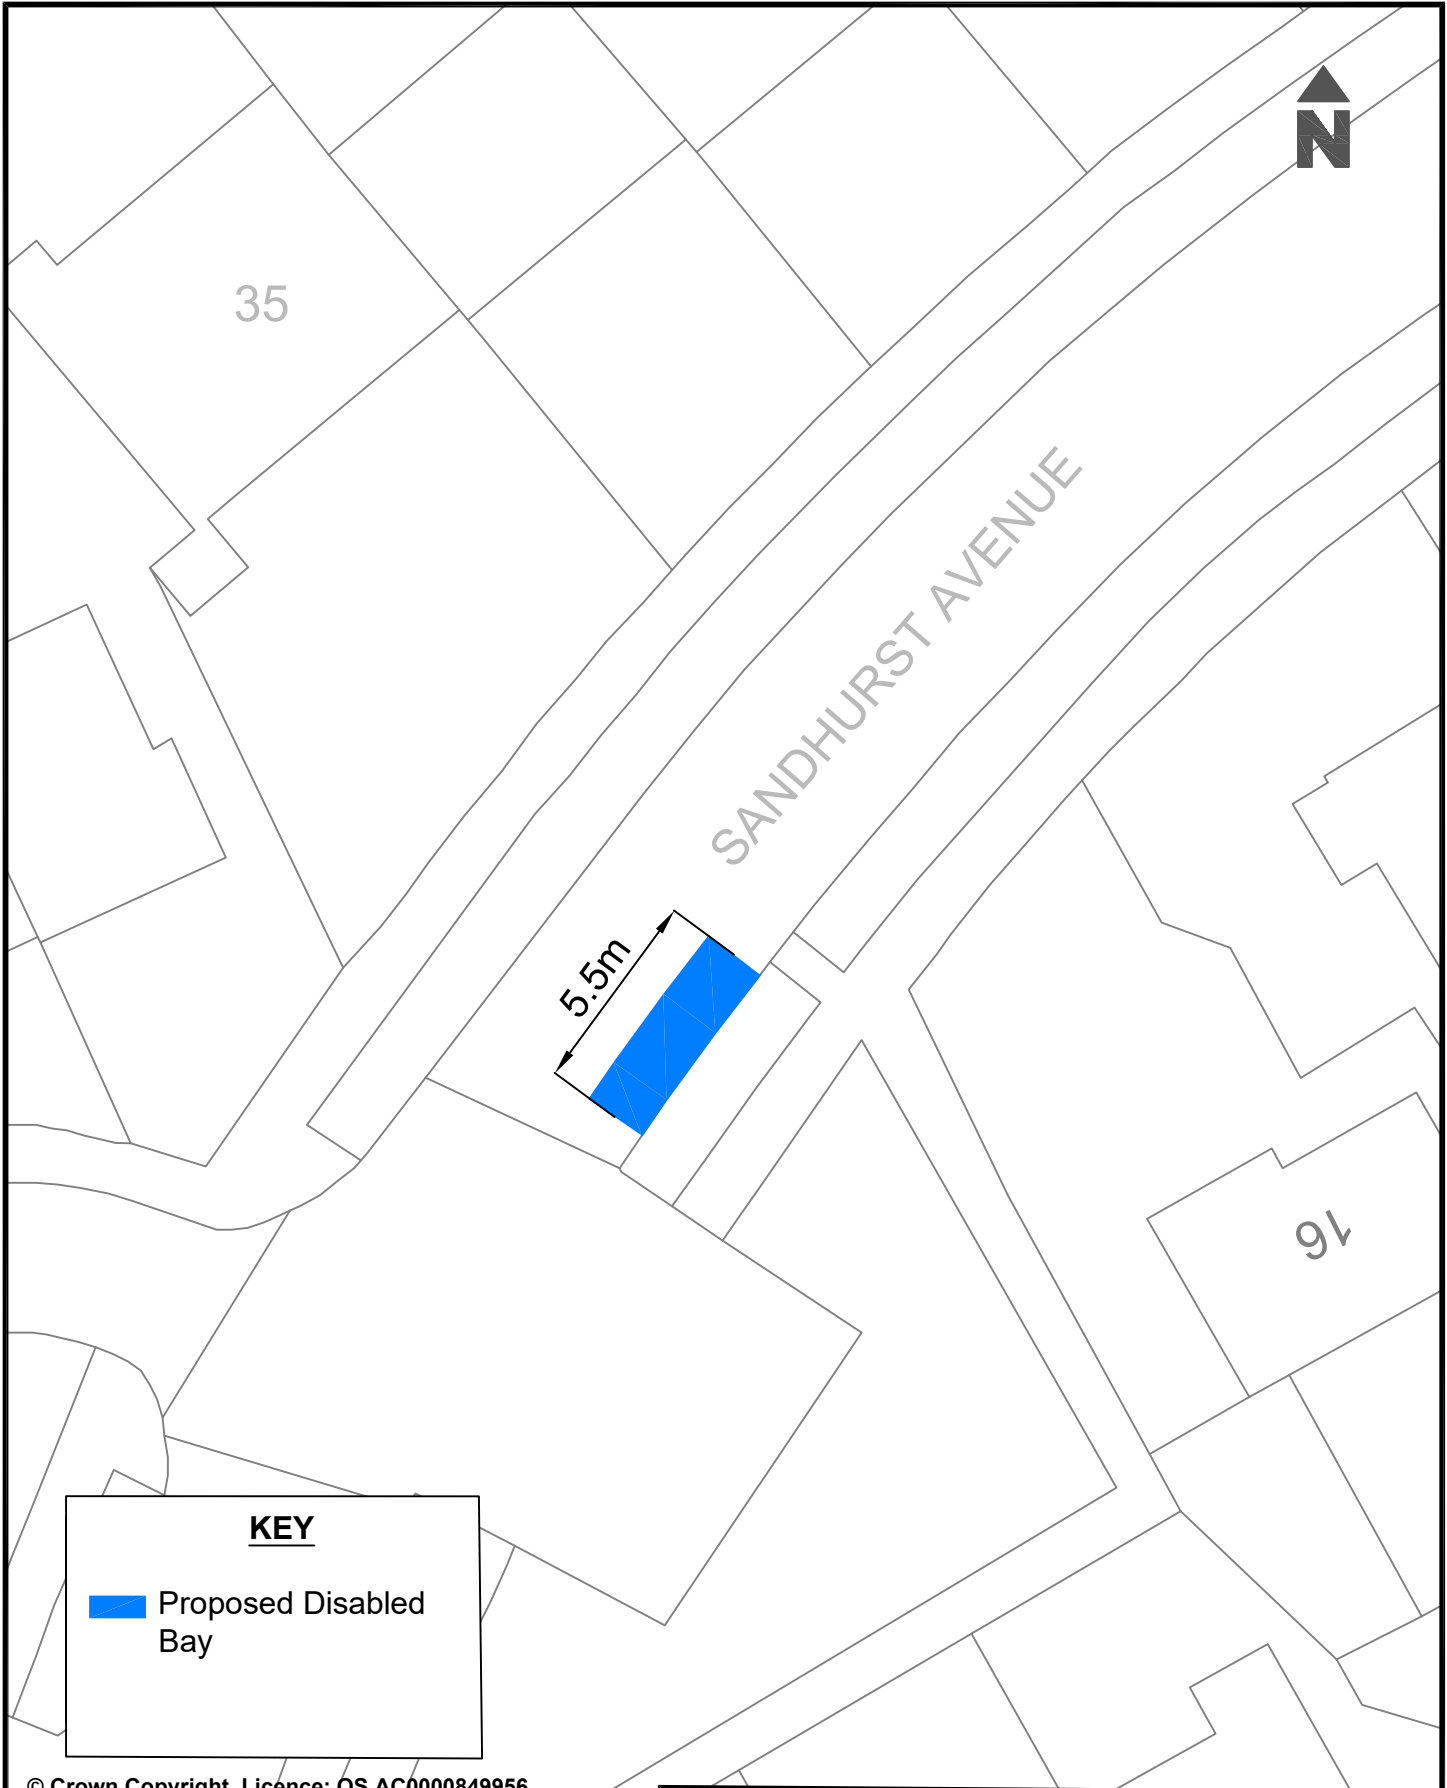


KEY

 Proposed Disabled Bay

© Crown Copyright. Licence: OS AC0000849956
Brighton & Hove City Council 2024

Project : Proposed installation of Disabled Bay		Parking Design & Implementation Brighton & Hove City Council	
		Scale: Not to Scale	
Reason : To provide disabled parking space in the area		Date Drawn: April 2026	
		Drawn: D.C.	
		Drawing Number: BHCC-DPB-OUTER-WO	

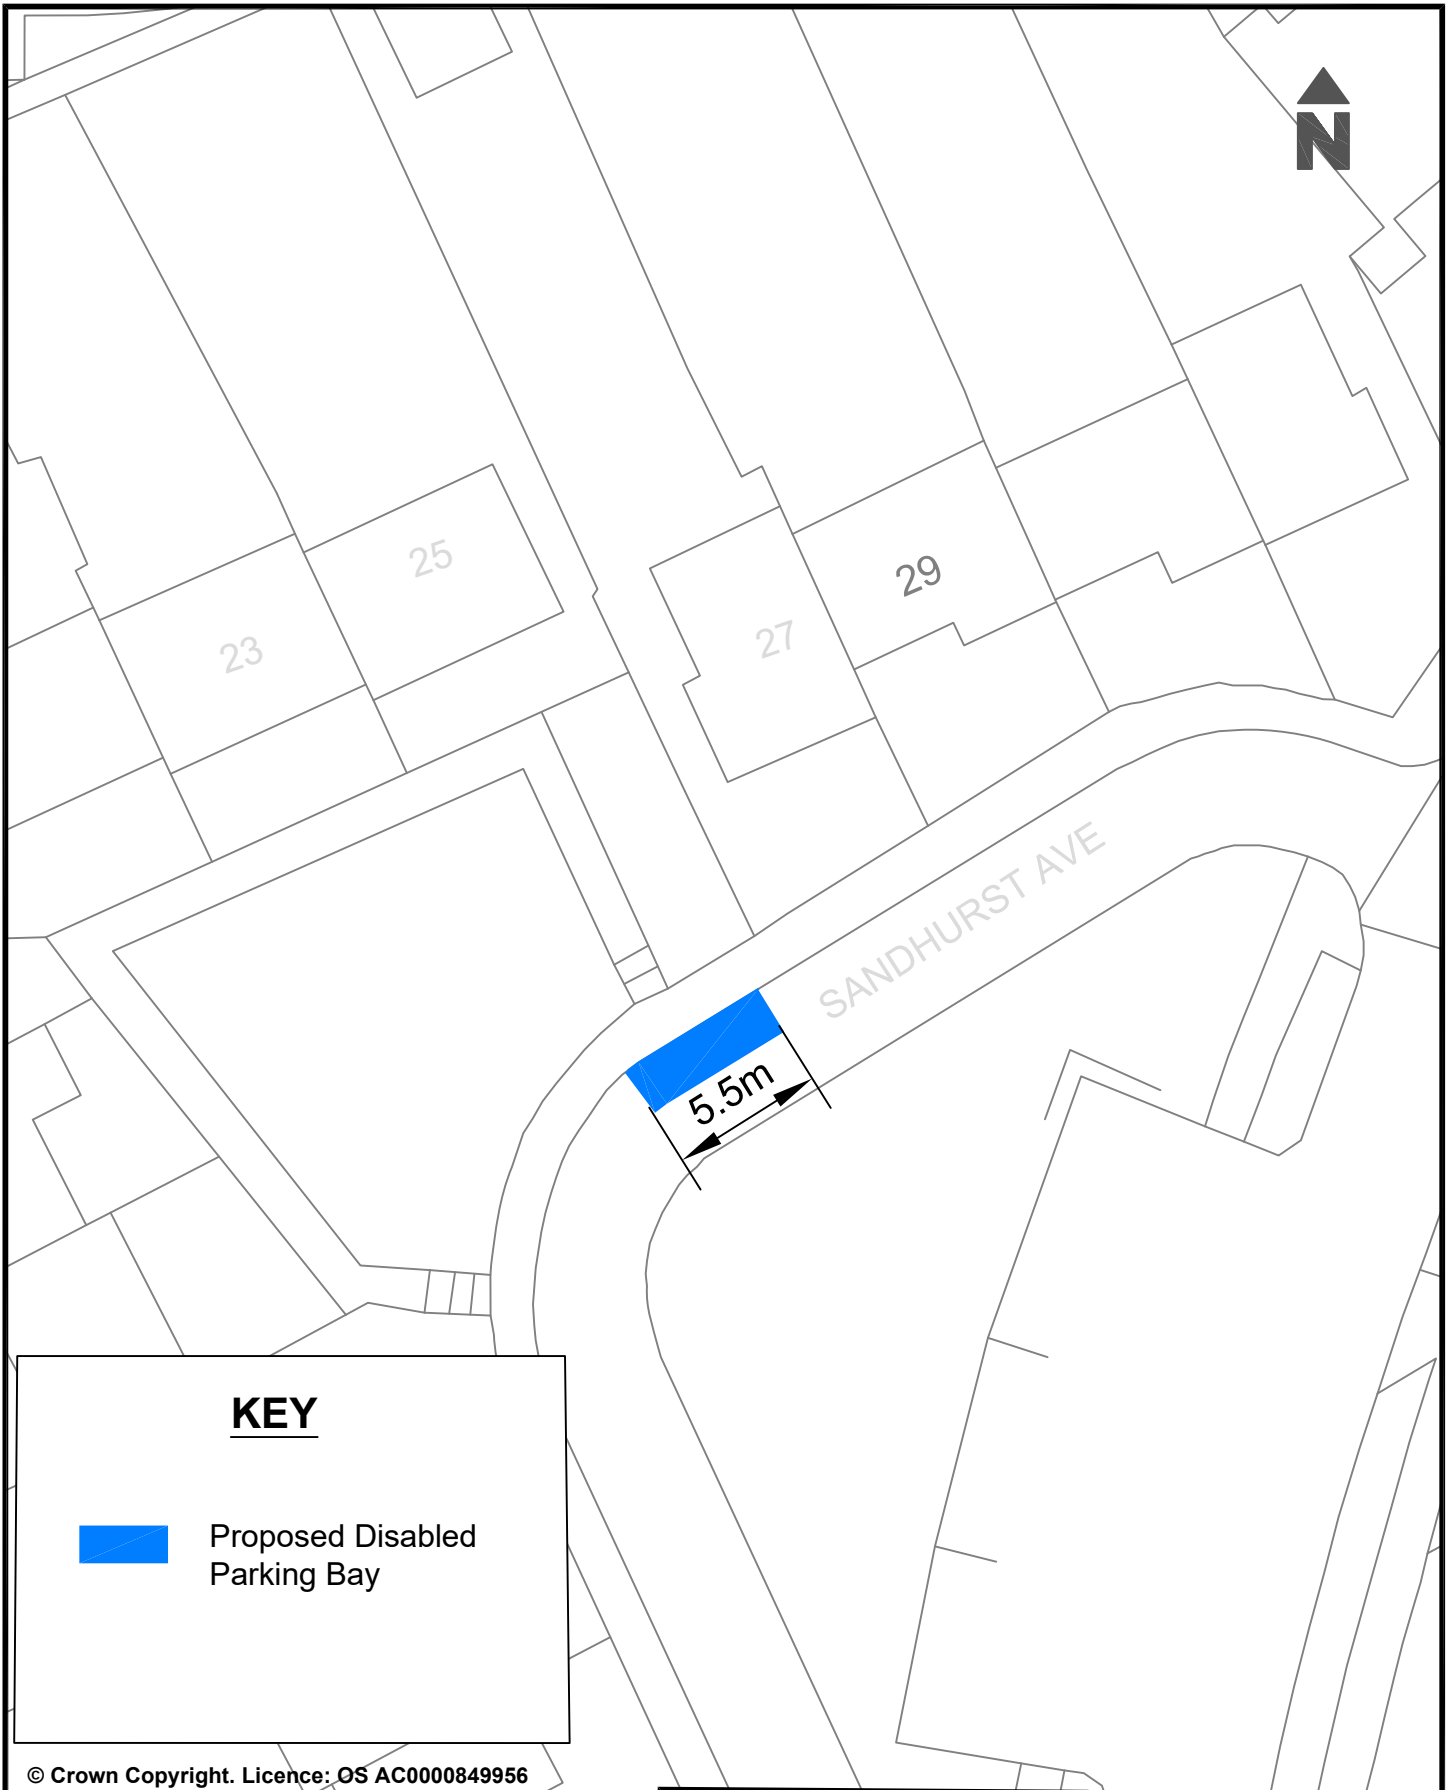

KEY



Proposed Disabled Parking Bay

© Crown Copyright. Licence: OS AC0000849956
Brighton & Hove City Council 2024.

Project : Proposed installation of a Disabled Parking space.

Reason: To provide disabled parking space in the area as requested.

Parking Design & Implementation

Brighton & Hove City Council


Scale: Not to Scale

Date Drawn: April 2026


Drawn: NC

Drawing Number: BHCC-OUTER-DPB-WO



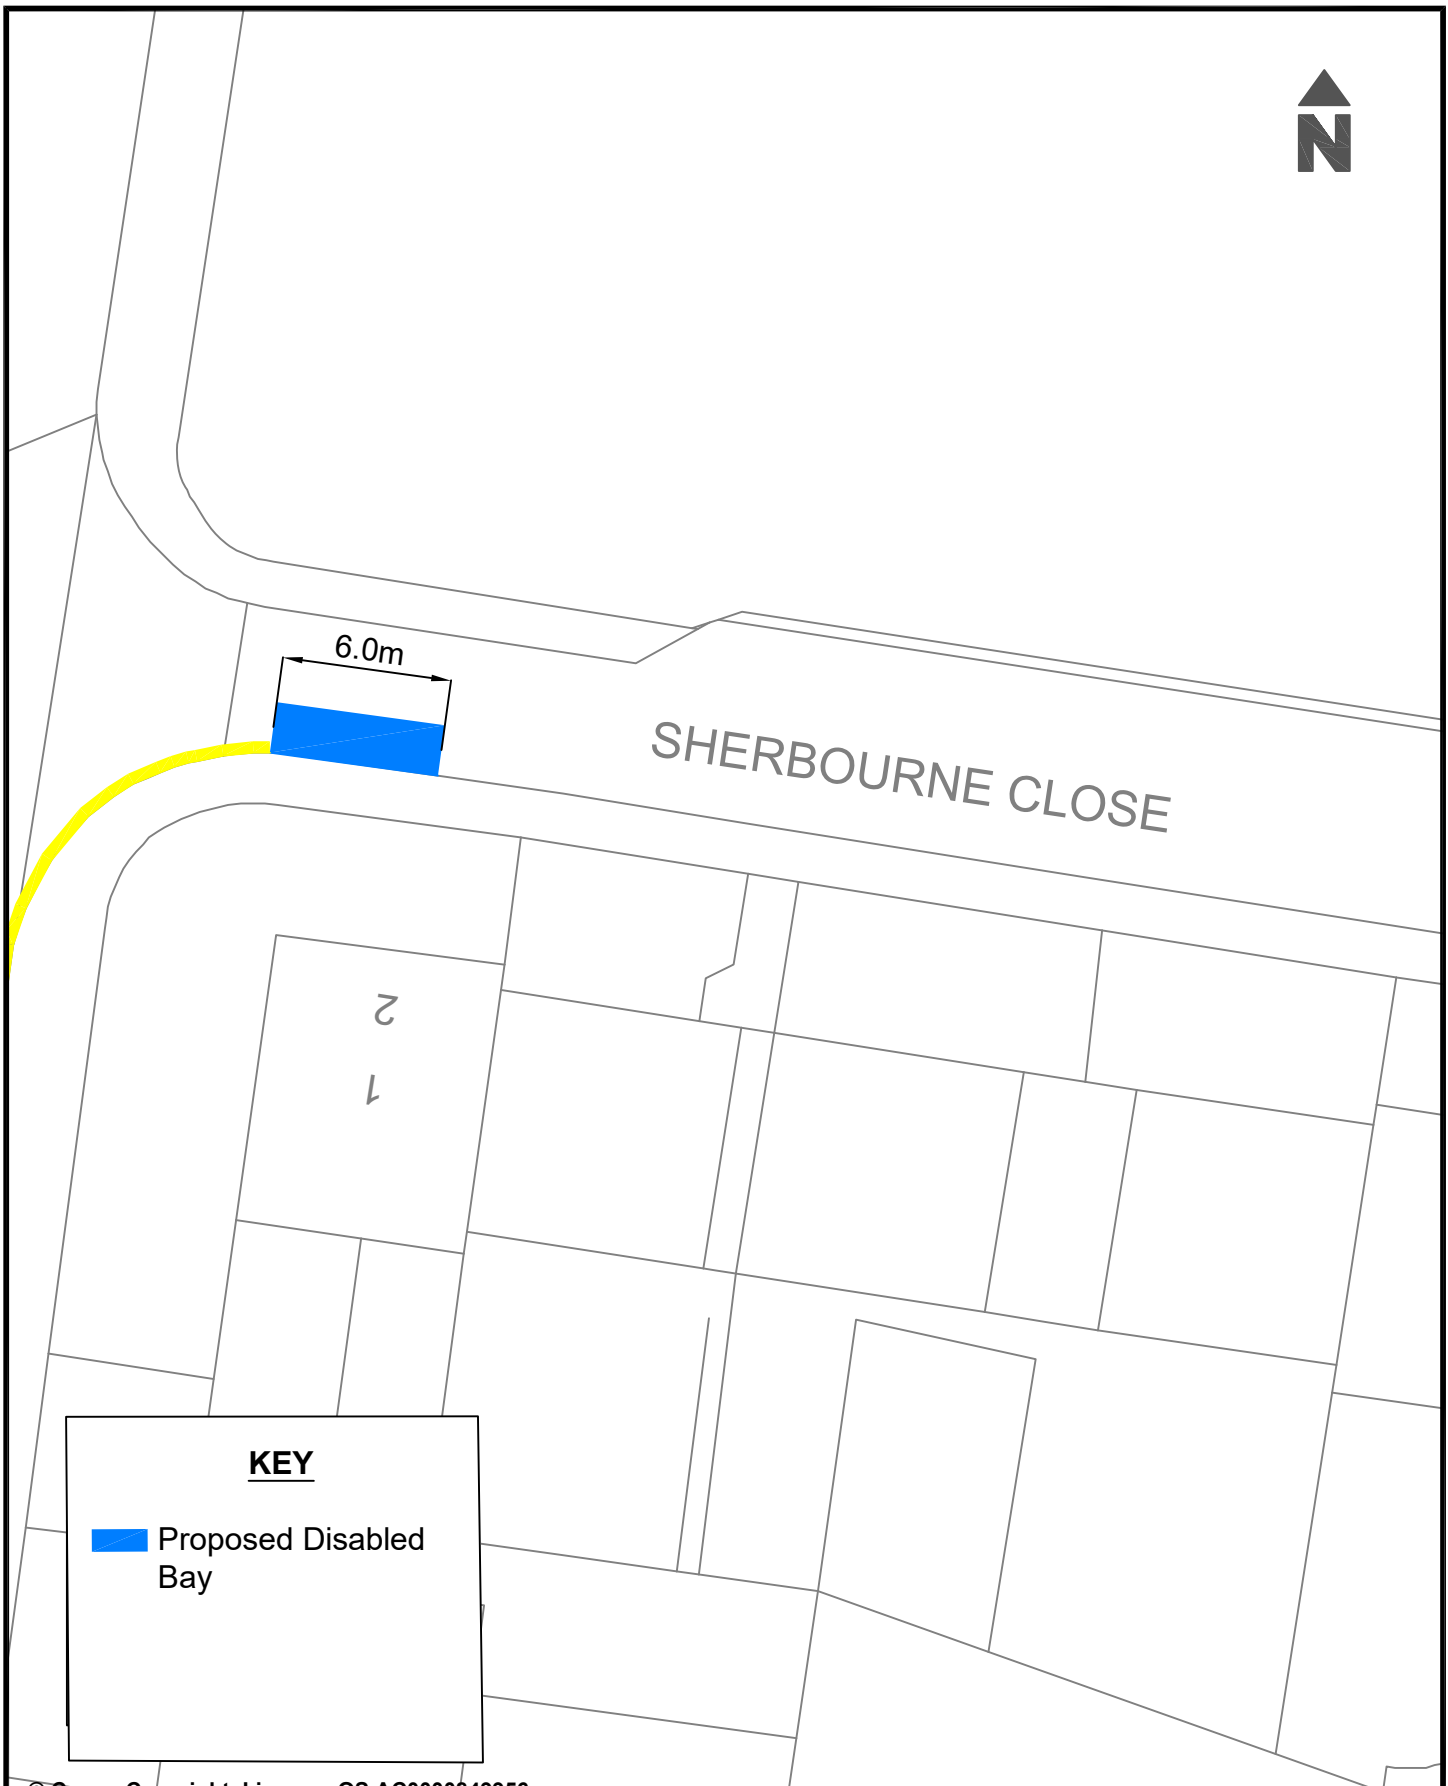

KEY

 Proposed Disabled Bay

© Crown Copyright. Licence: OS AC0000849956
Brighton & Hove City Council 2024.

Parking Design & Implementation Brighton & Hove City Council

Project : Proposed extension of Disabled Bay

Scale: Not to Scale


Date Drawn: February 2026

Reason : To provide disabled parking space in the area


Drawn: D.C.


Drawing Number: BHCC-DPB-OUTER-HK



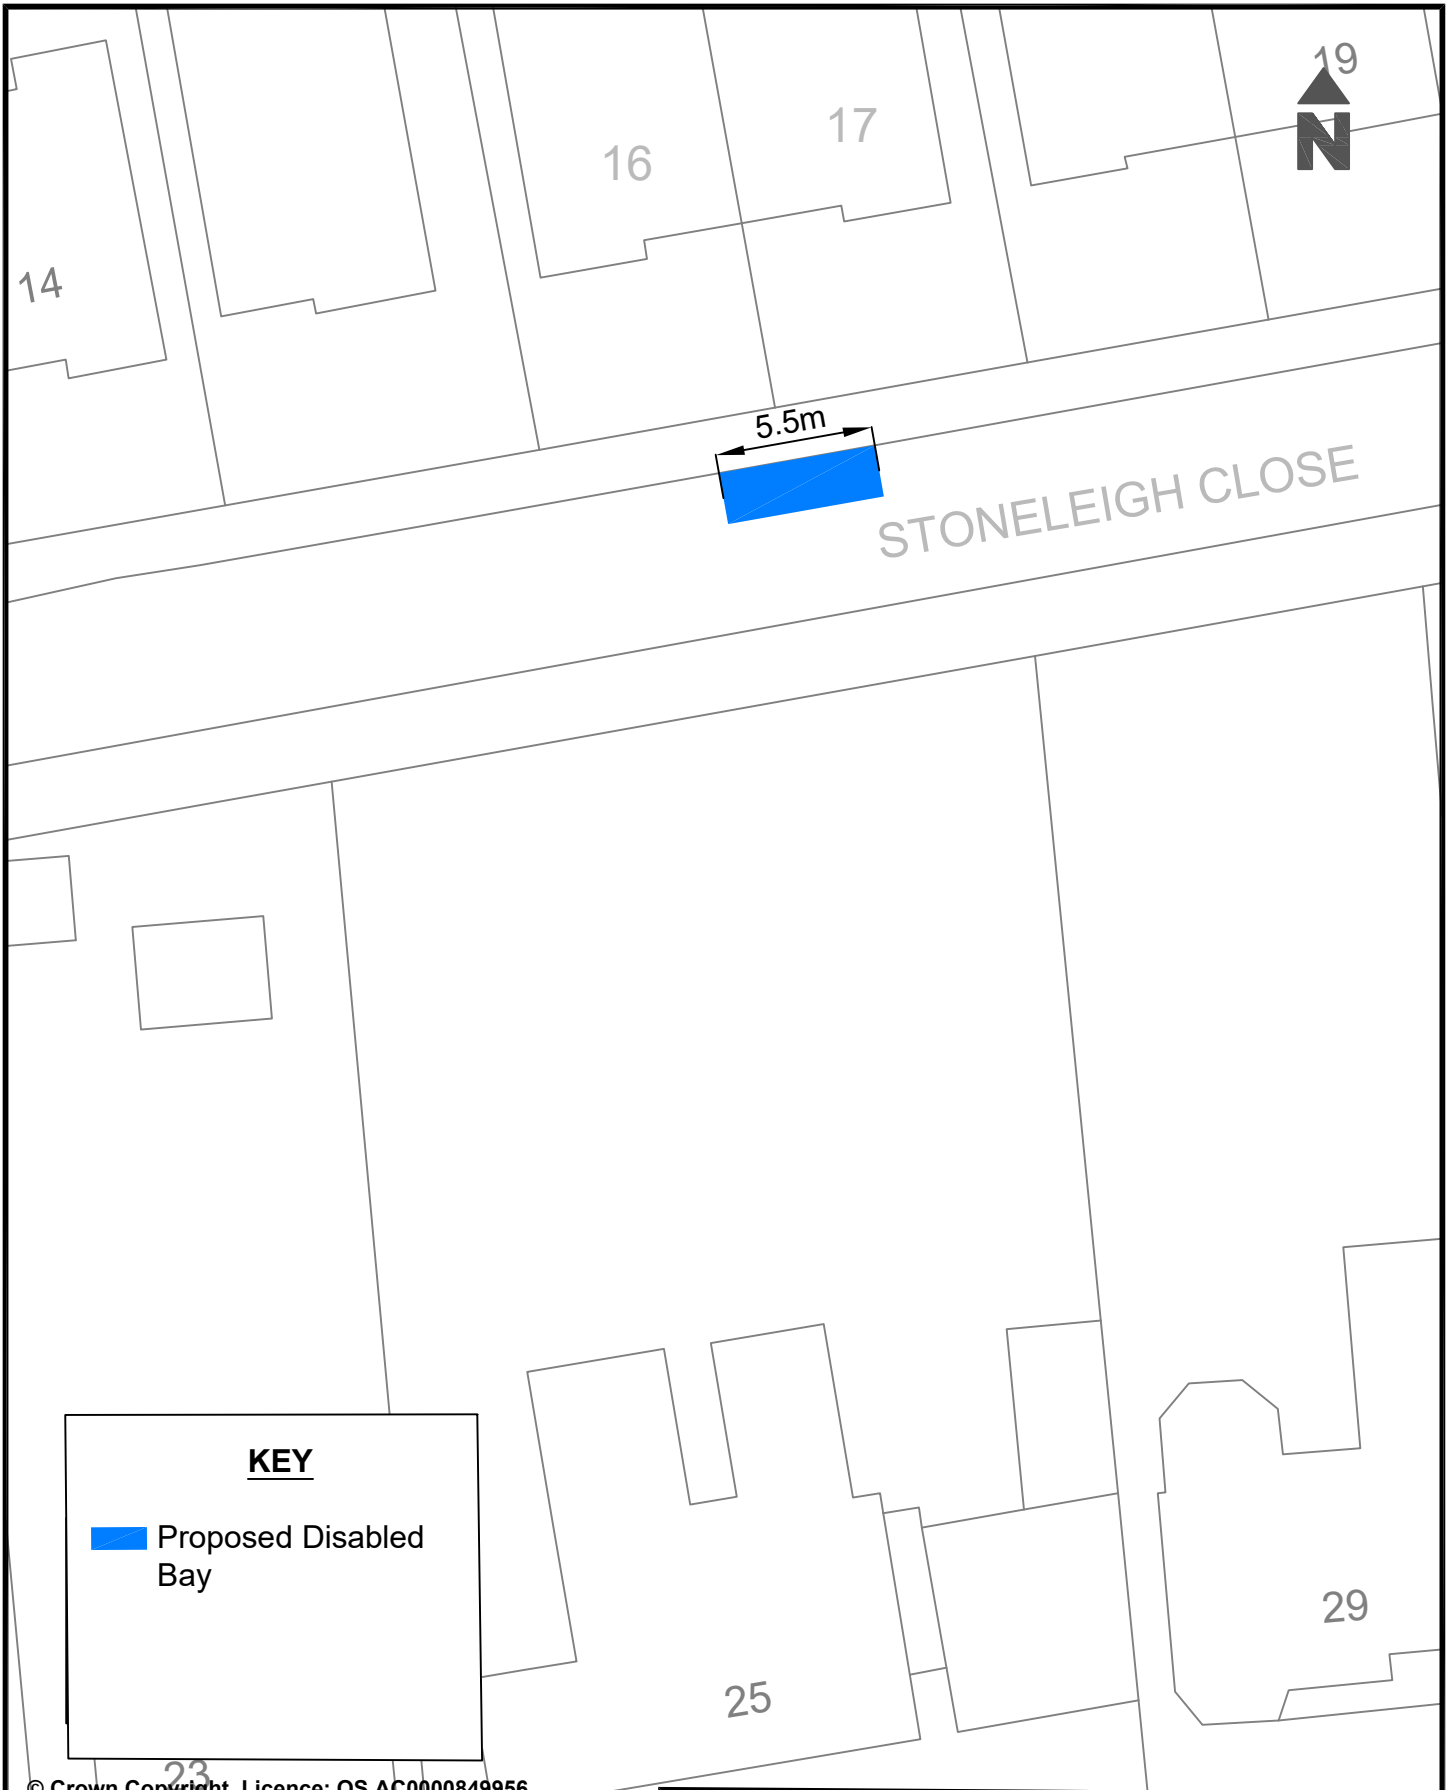

© Crown Copyright. Licence: OS AC0000849956
Brighton & Hove City Council 2024.

		Parking Design & Implementation Brighton & Hove City Council	
Project : Proposed installation of Disabled Bay	Scale: Not to Scale		
	Date Drawn: January 2026		
Reason : To provide disabled parking space in the area	Drawn: D.C.		
		Drawing Number: BHCC-DPB-OUTER-PH	

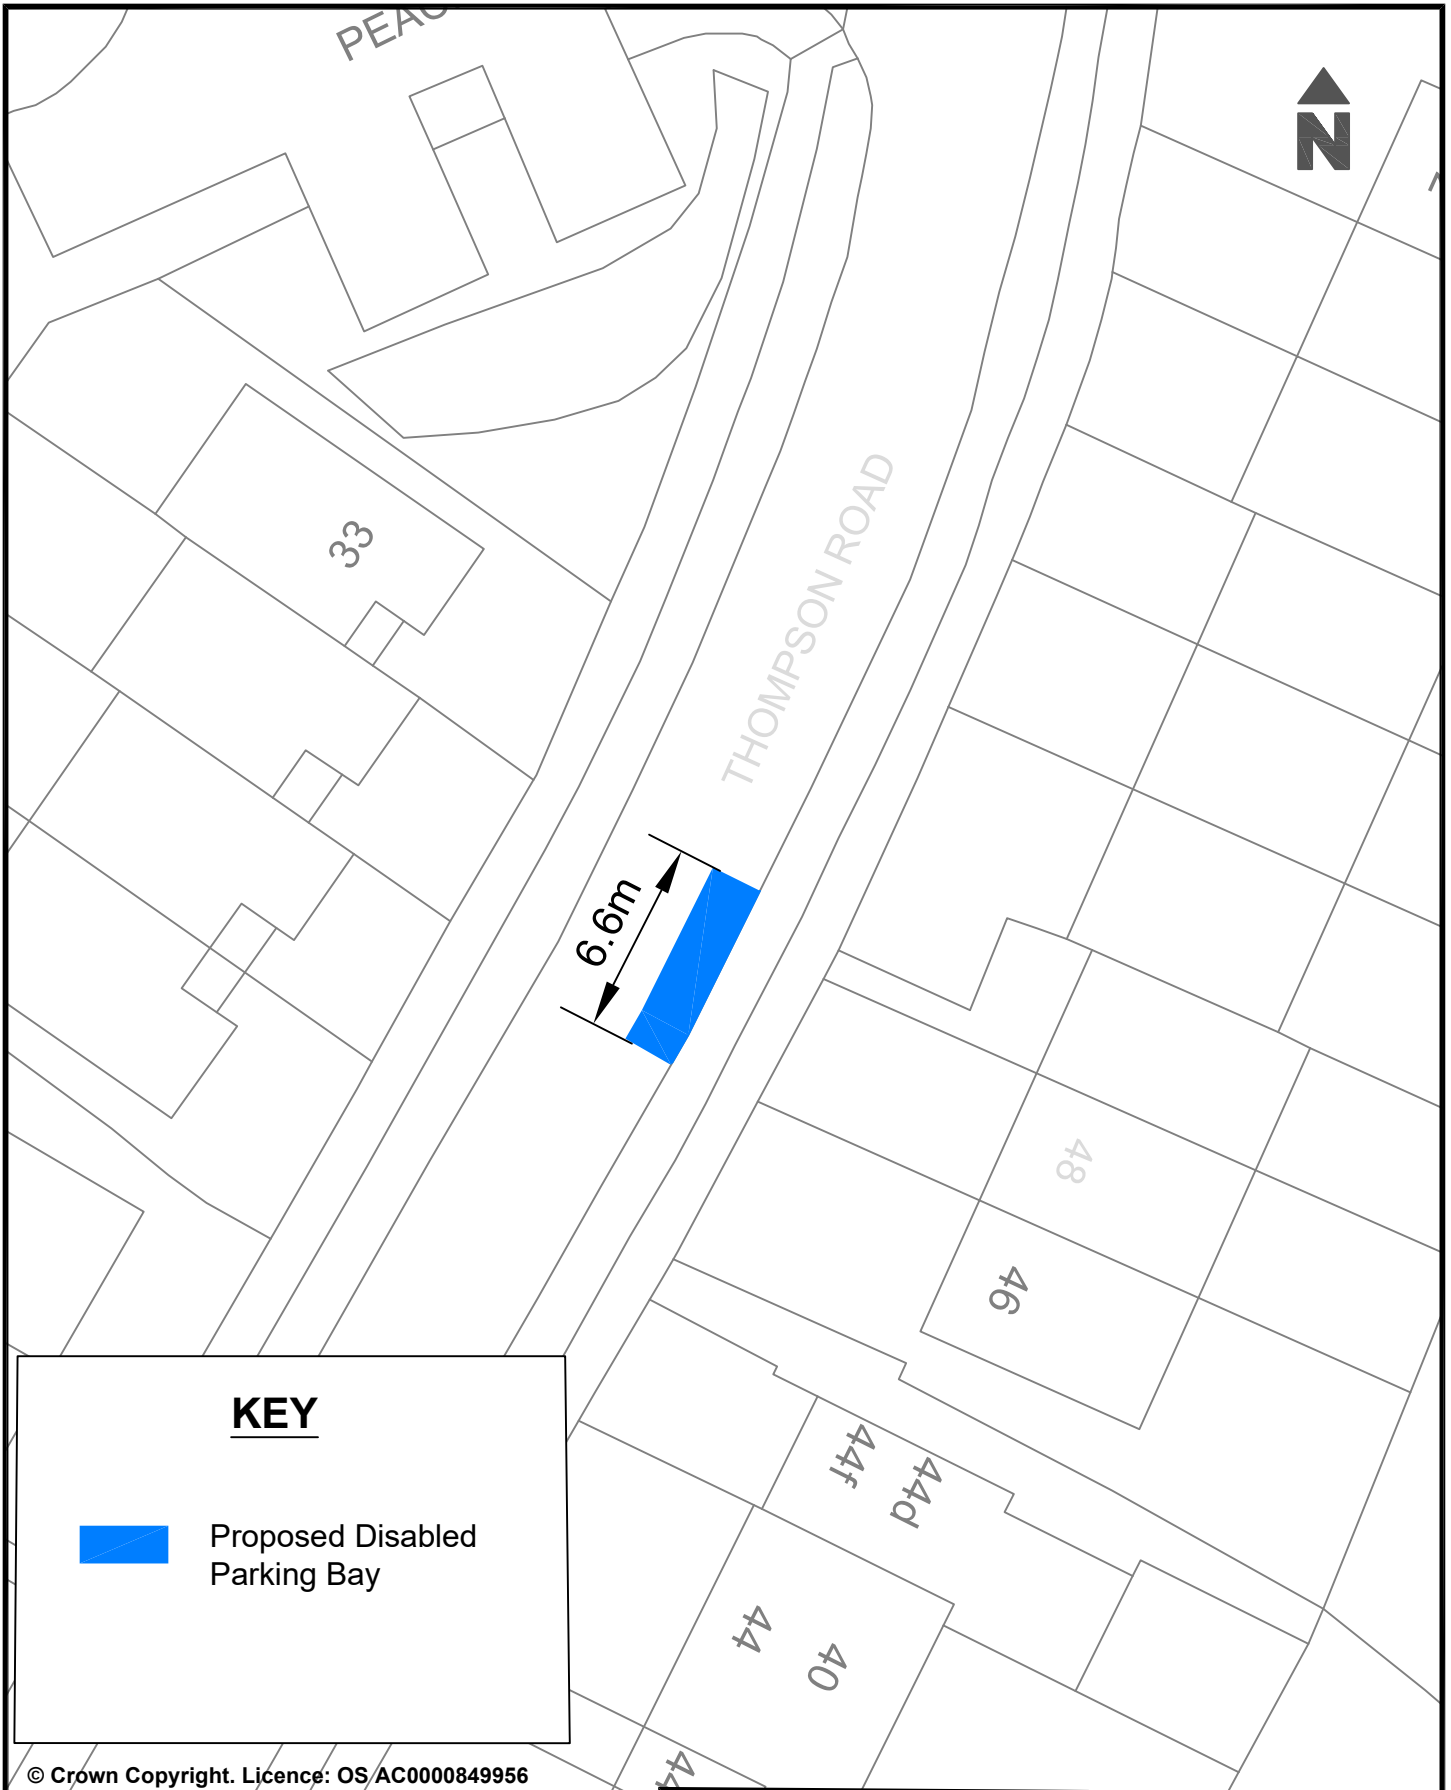

KEY



Proposed Disabled Parking Bay

© Crown Copyright. Licence: OS AC0000849956
Brighton & Hove City Council 2024.

Project : Proposed installation of a Disabled Parking space.

Reason: To provide disabled parking space in the area as requested.

Parking Design & Implementation

Brighton & Hove City Council


Scale: Not to Scale

Date Drawn: April 2026


Drawn: NC

Drawing Number: BHCC-OUTER-DPB-HF



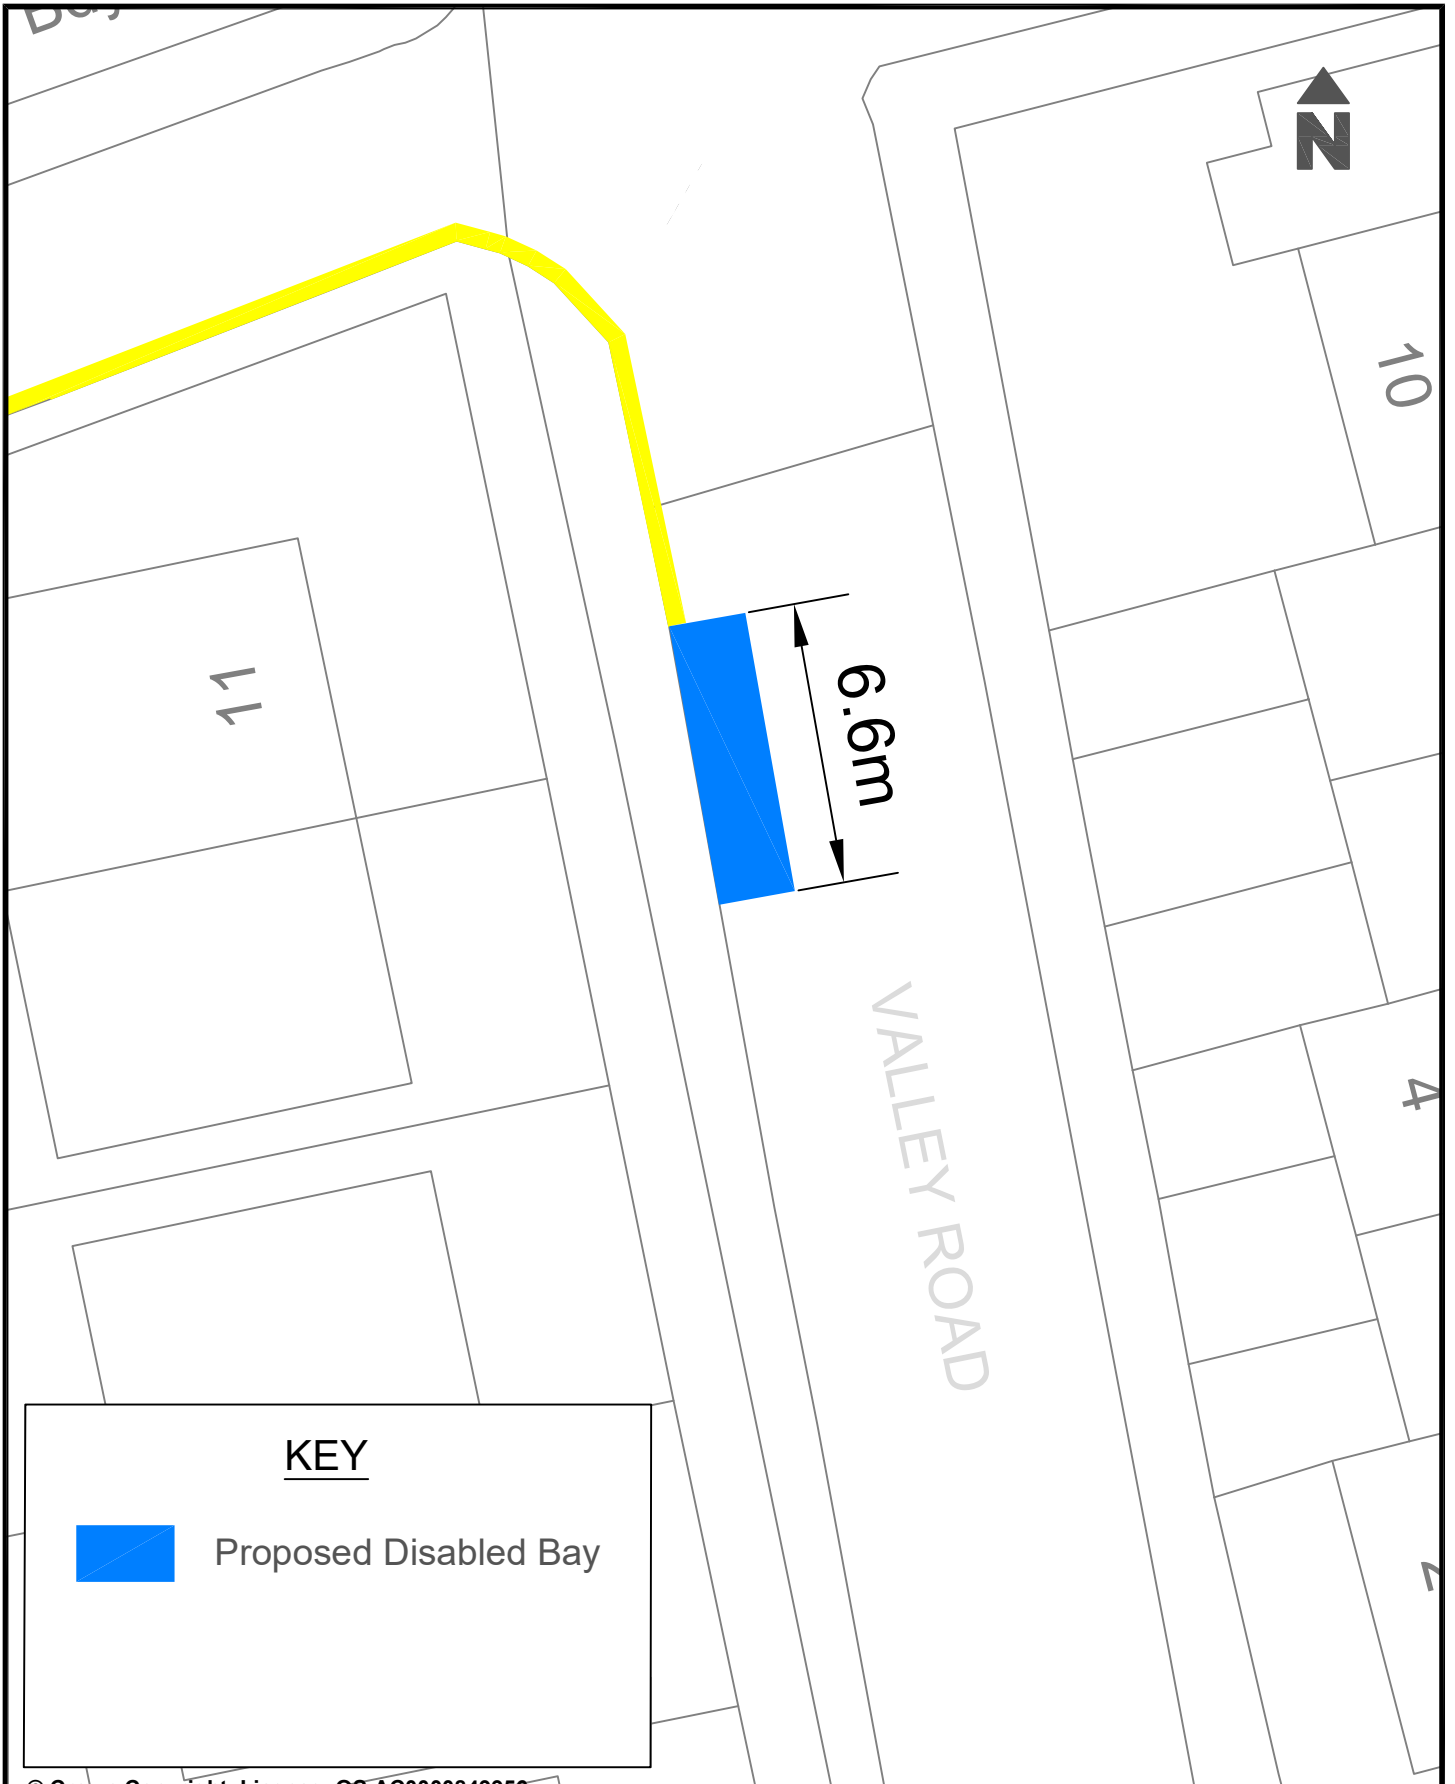

KEY

 Proposed Disabled Bay

© Crown Copyright. Licence: OS AC0000849956
Brighton & Hove City Council 2024.

Parking Design & Implementation Brighton & Hove City Council

Project : To install a disabled bay in Valley Road

Scale : Not to Scale


Date Drawn : March 2026

Reason: To provide disabled parking space in the area



Drawn : DC

Drawing Number : BHCC-DPB-OUTER-NP

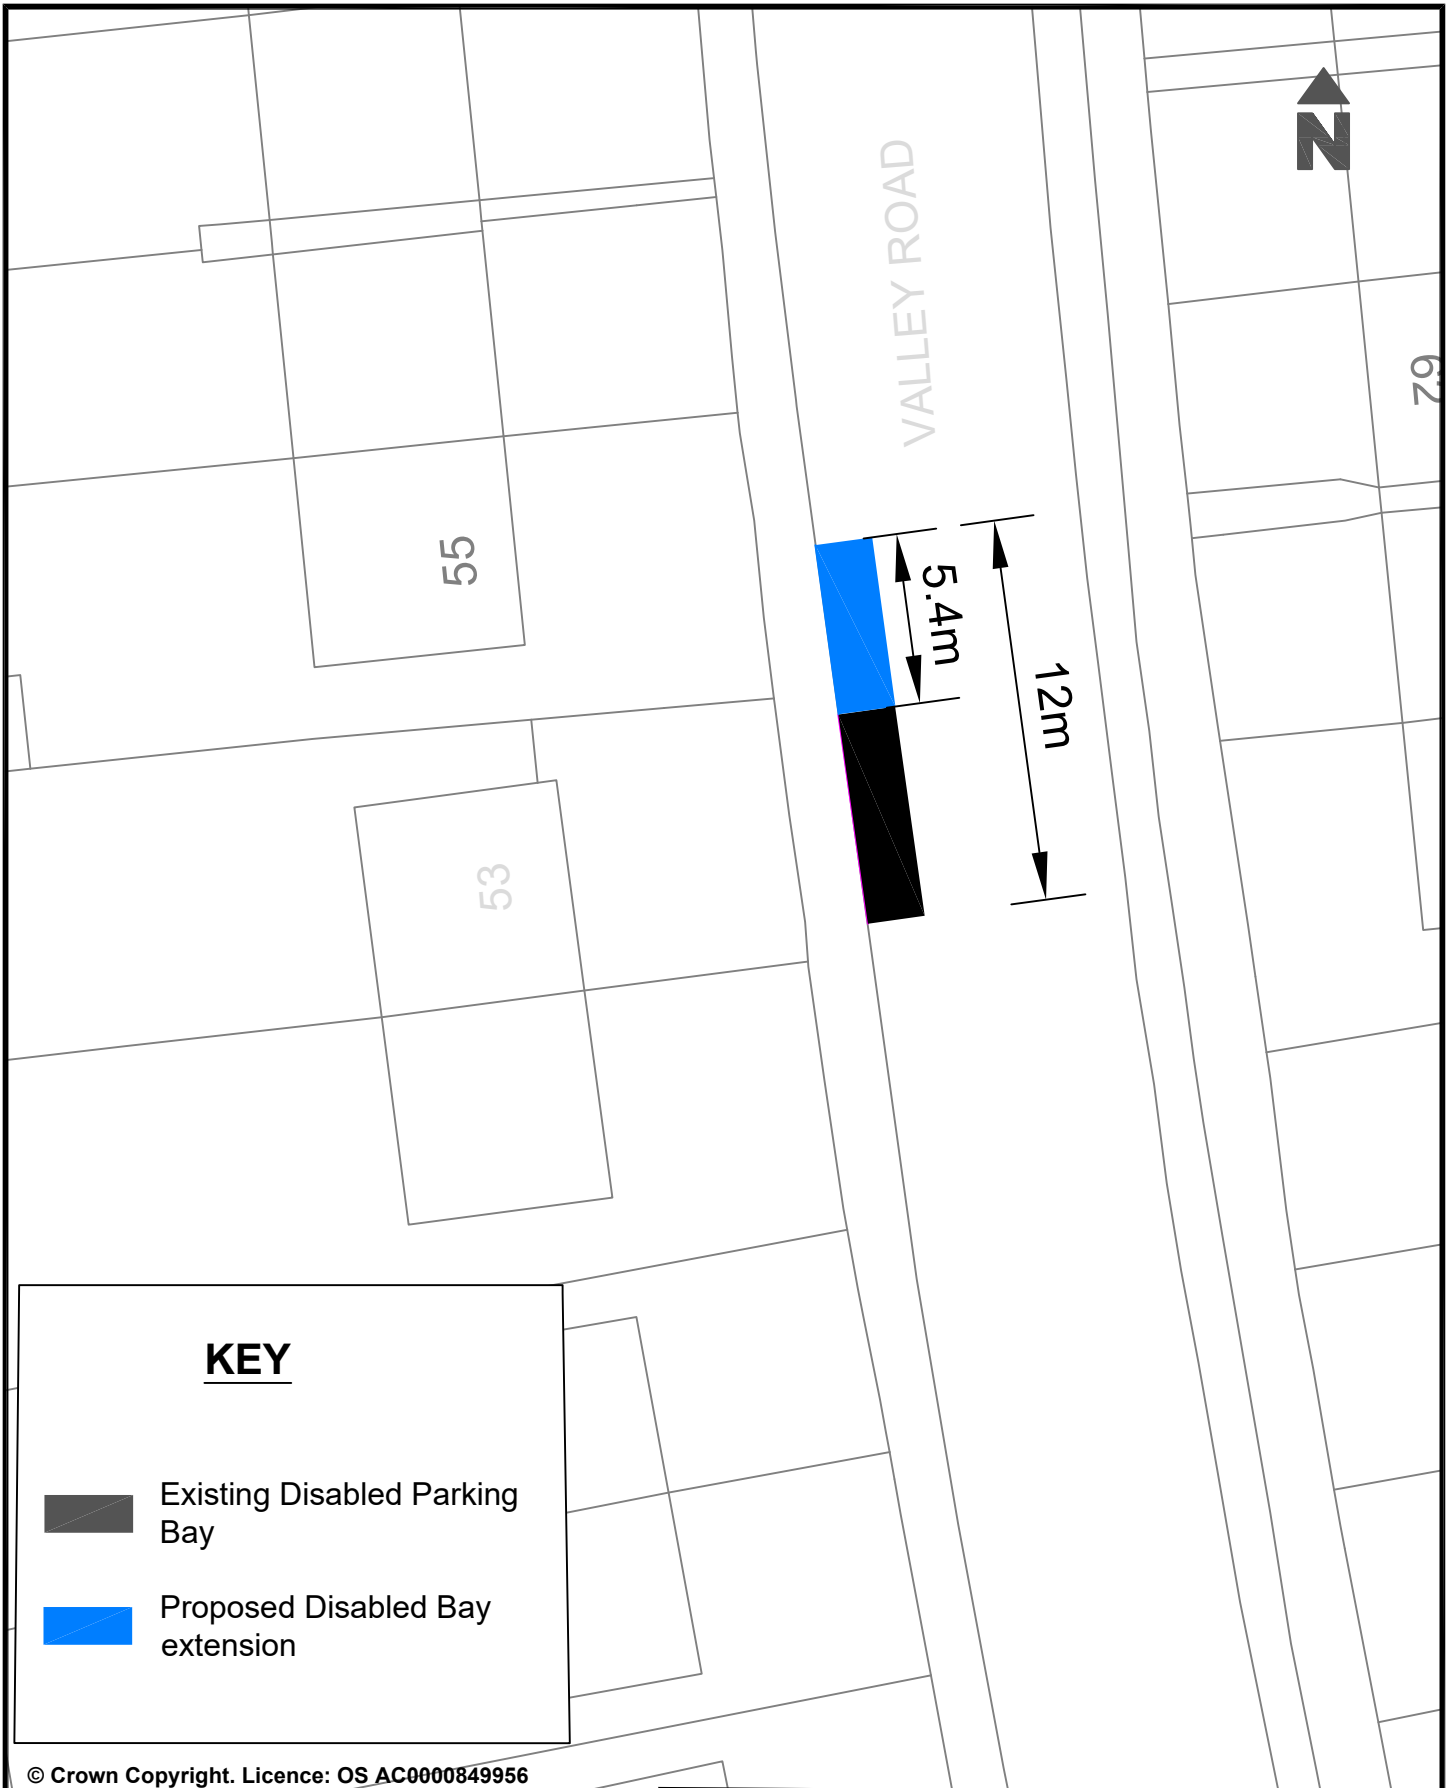




KEY

-  Existing Disabled Parking Bay
-  Proposed Disabled Bay extension

© Crown Copyright. Licence: OS AC0000849956
Brighton & Hove City Council 2024.

Project : Proposed extension of a Disabled Parking space as requested.		Parking Design & Implementation		Brighton & Hove City Council	
		Scale: Not to Scale			
Reason: To provide Disabled Parking space in the area.		Date Drawn: April 2026			
		Drawn: NC			
Drawing Number: BHCC-DPB-OUTER-SP					




13
17

19
23


21
25

WALTON BANK

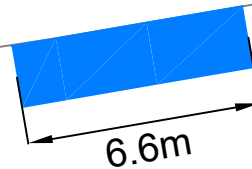

6.6m

KEY

 Proposed Disabled Bay

© Crown Copyright. Licence: OS AC0000849956
Brighton & Hove City Council 2024.

Parking Design & Implementation Brighton & Hove City Council

Project : Proposed installation of Disabled Bay

Scale: Not to Scale


Date Drawn: April 2026

Reason : To provide disabled parking space in the area


Drawn: D.C.

Drawing Number: BHCC-DPB-OUTER-CS

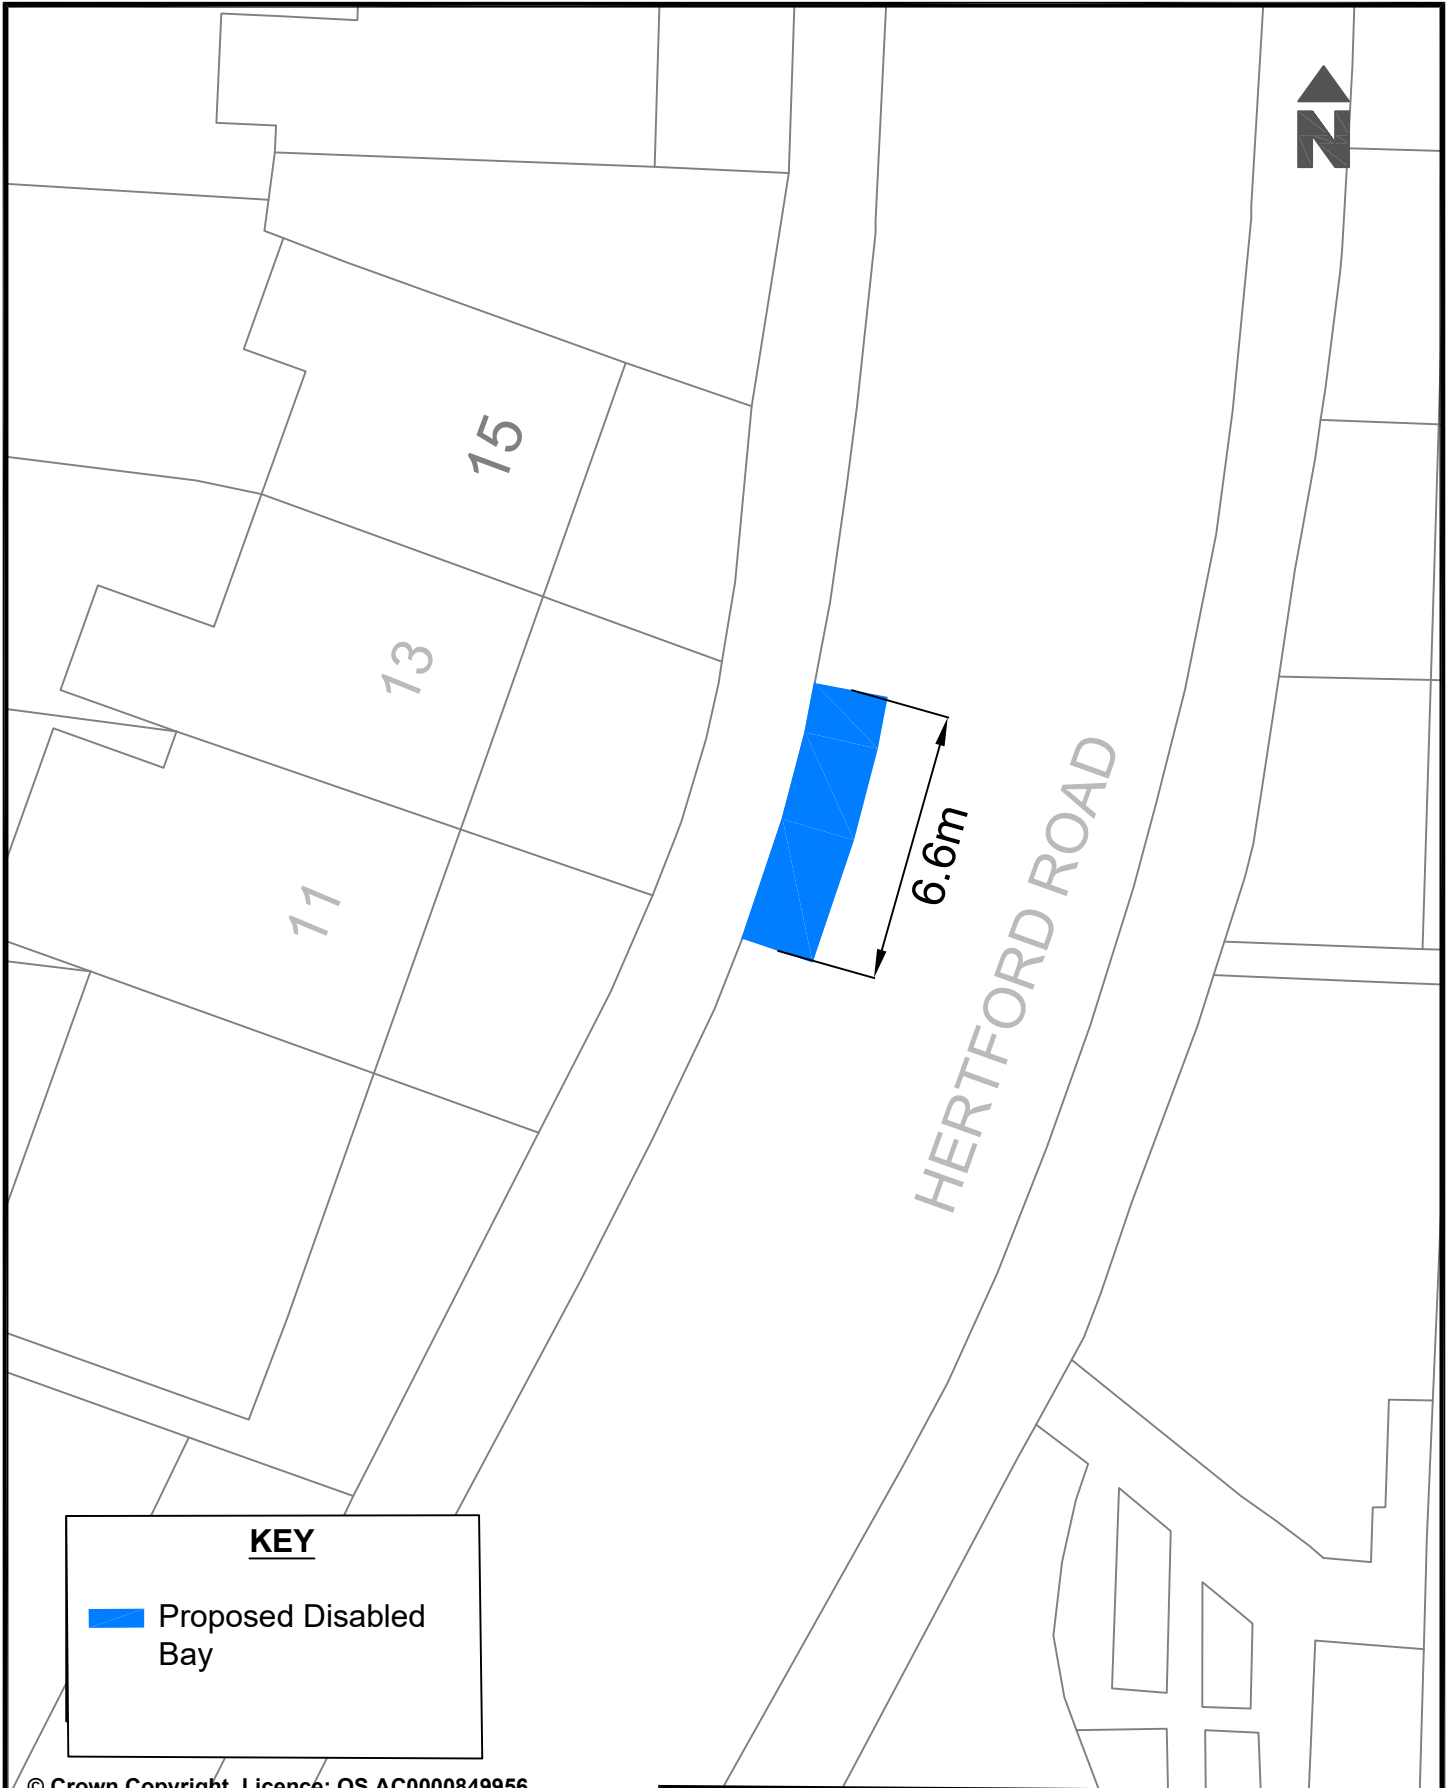


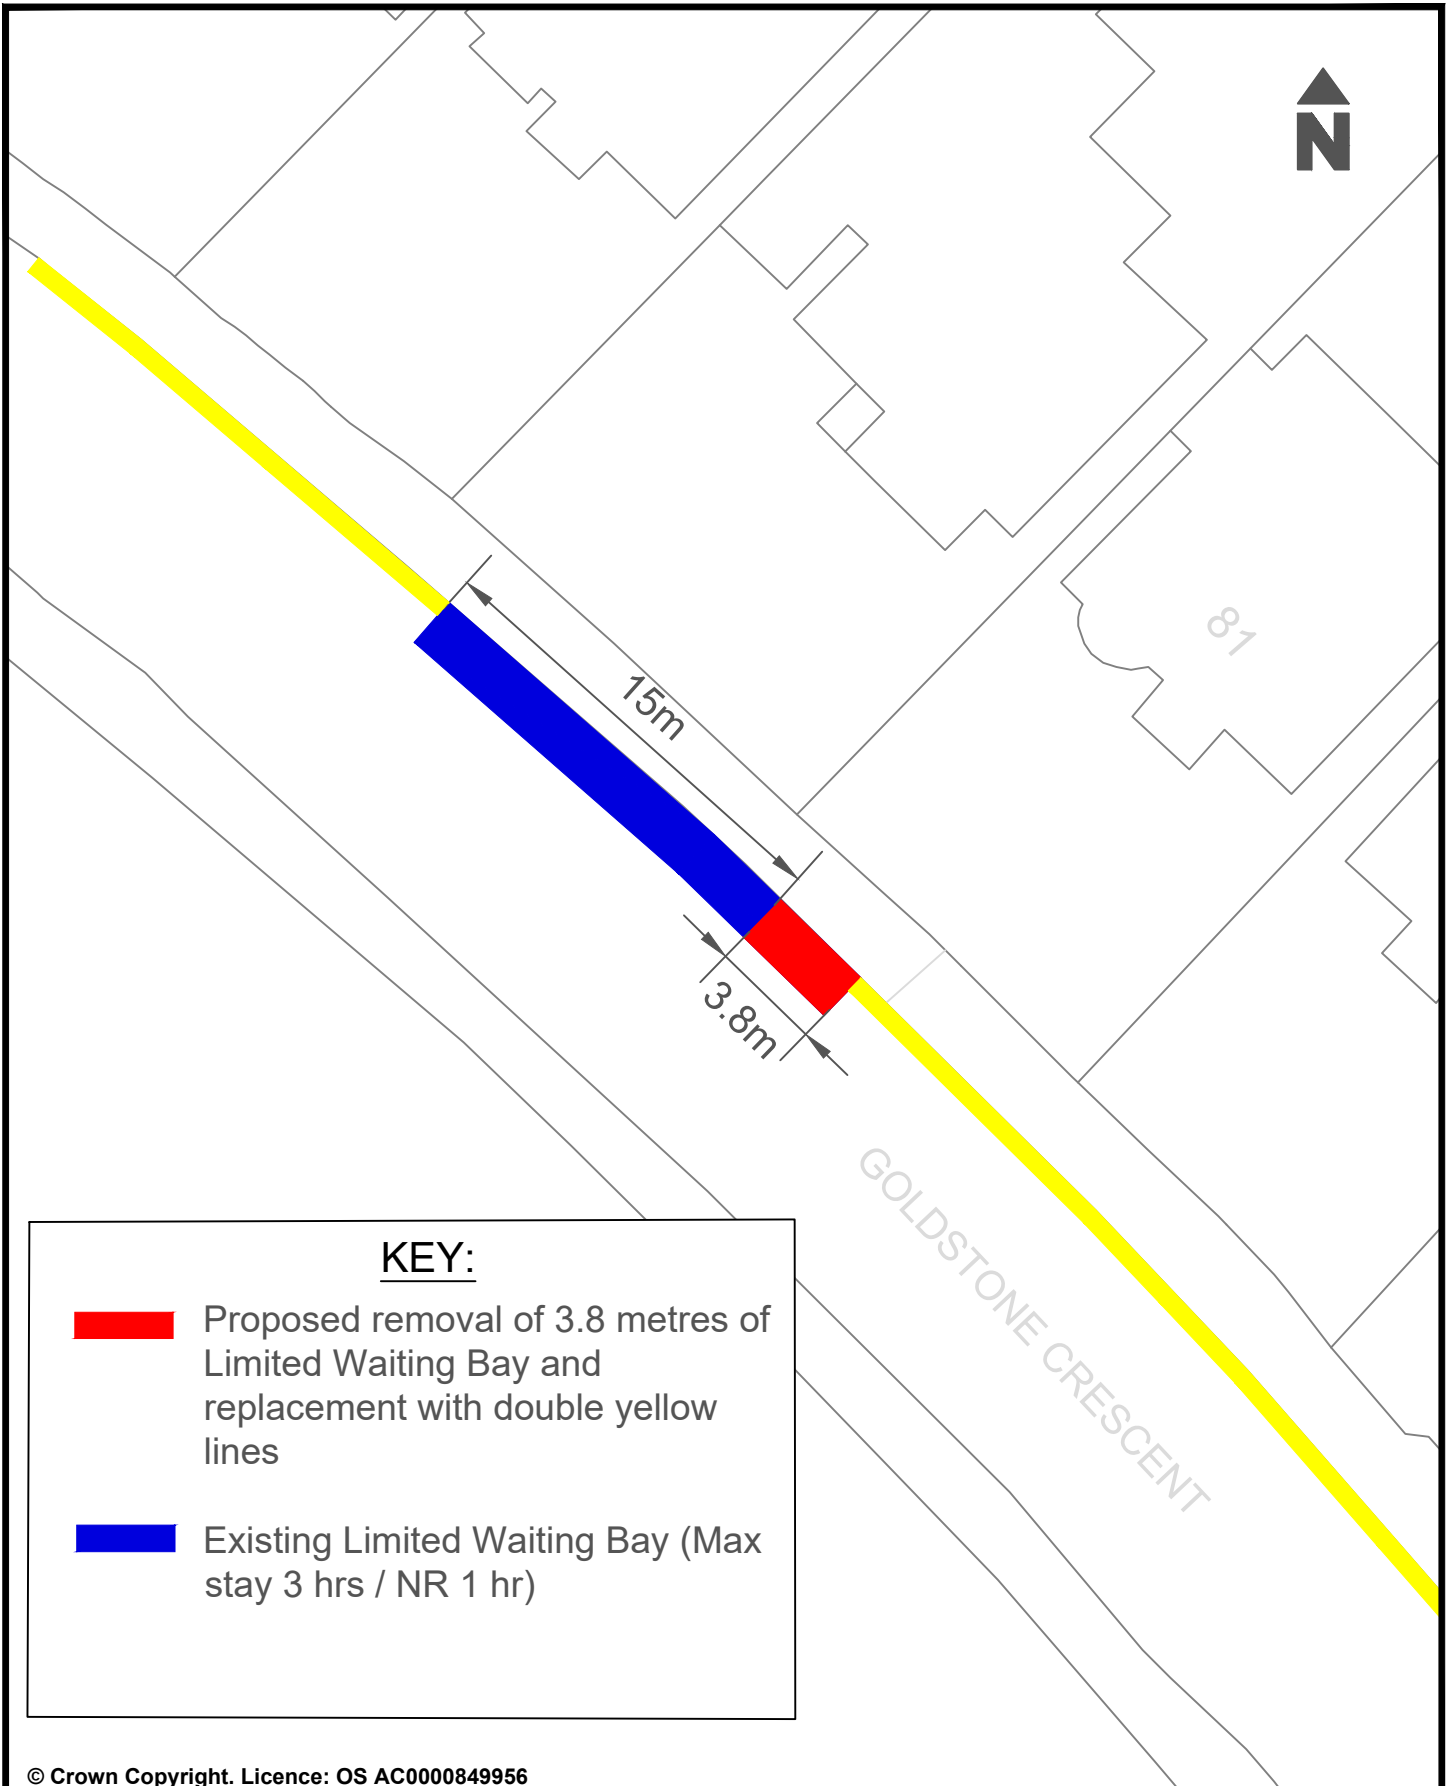


KEY



 Proposed Disabled Bay

© Crown Copyright. Licence: OS AC0000849956
Brighton & Hove City Council 2024.

Project : Proposed installation of Disabled Bay		Parking Design & Implementation Brighton & Hove City Council	
		Scale: Not to Scale	
Reason : To provide disabled parking space in the area		Date Drawn: April 2026	
		Drawn: D.C.	
		Drawing Number: BHCC-DPB-OUTER-HF	



KEY:

-  Proposed removal of 3.8 metres of Limited Waiting Bay and replacement with double yellow lines
-  Existing Limited Waiting Bay (Max stay 3 hrs / NR 1 hr)

© Crown Copyright. Licence: OS AC0000849956
Brighton & Hove City Council 2024.

Parking Design & Implementation

Brighton & Hove City Council

Project : Goldstone Crescent, Hove

Scale : NTS

Date Drawn : APRIL 2026

Drawn : CC

Title : Proposed removal of 3.8 metres of Limited Waiting Bay and replacement with double yellow lines. To provide safety for all road users.

Drawing Number : DYL - OUTER - WHP - 009

