

LEGEND


- No Loading/Unloading At Any Time
- Loading Bay - 24 hours any day
- Motorcycles Parking Places
24 hours of any day
- Taxi Rank 24 hours of any day
- Disabled Badge Holders Parking Places
Monday to Sunday - 8am to 8pm
- Doctors Parking Places
- Bus Stand
- Bus Stop - 24 hours any day
- Bus Lane

NOTES


- All dimensions are in meters unless otherwise stated.

Rev	Date	Description	Drn	Chk	App
G	19.01.23	NO RIGHT TURNS ADDED	KG	GW	GW
F	17.01.23	PARKING ZONE BOUNDARY REMOVED	KG	GW	GW
E	10.01.23	UPDATED FOLLOWING DRAFT TRO REVIEW	KG	GW	GW
D	08.12.22	UPDATED FOLLOWING RSA 2 RESPONSE AND REVISIONS	LG	KG	GW
C	26.07.22	UPDATED FOLLOWING BHCC COMMENTS	KG	KG	GW
B	15.06.22	UPDATED FOLLOWING BHCC COMMENTS	IC	KG	GW
A	30.05.22	ORIGINAL ISSUE	LG	KG	GW

This drawing has been specifically prepared to meet the requirements of the named client and may contain design and innovative features which differ from conventional design standards.



www.marstonholdings.co.uk/projectcentre

Client: 

Project: VALLEY GARDENS PHASE 3

Drawing Title: TRAFFIC REGULATION ORDER PLAN
PARKING RESTRICTIONS - SHEET 1 OF 2

Drawing Status: **STAGE 4**

Drawn: LG	Designed: RP	Date: 02.12.2021	Scale: 1:500	Size: A1
Drawing No.: 1000007131-610-01				Rev: G



LEGEND

- No Loading/Unloading At Any Time
- Loading Bay - 24 hours any day
- Motorcycles Parking Places
24 hours of any day
- Taxi Rank 24 hours of any day
- Disabled Badge Holders Parking Places
Monday to Sunday - 8am to 8pm
- Doctors Parking Places
- Bus Stand
- Bus Stop - 24 hours any day
- Bus Lane

NOTES


1. All dimensions are in meters unless otherwise stated.

Rev	Date	Description	Drn	Chk	App
G	19.01.23	NO RIGHT TURNS ADDED	KG	GW	GW
F	17.01.23	PARKING ZONE BOUNDARY REMOVED	KG	GW	GW
E	10.01.23	UPDATED FOLLOWING DRAFT TRO REVIEW	KG	GW	GW
D	08.12.22	UPDATED FOLLOWING RSA 2 RESPONSE AND REVISED POOL VALLEY JUNCTION	LG	KG	GW
C	26.07.22	UPDATED FOLLOWING BHCC COMMENTS	KG	KG	GW
B	15.06.22	UPDATED FOLLOWING BHCC COMMENTS	IC	KG	GW
A	30.05.22	ORIGINAL ISSUE	LG	KG	GW

This drawing has been specifically prepared to meet the requirements of the named client and may contain design and innovative features which differ from conventional design standards.



Client			
Project		VALLEY GARDENS PHASE 3	
Drawing Title		TRAFFIC REGULATION ORDER PLAN PARKING RESTRICTIONS - SHEET 2 OF 2	
Drawing Status		STAGE 4	
Drawn	Designed	Date	Scale
LG	RP	02.12.2021	1:250
Drawing No.		Size	Rev
1000007131-610-02		A1	G

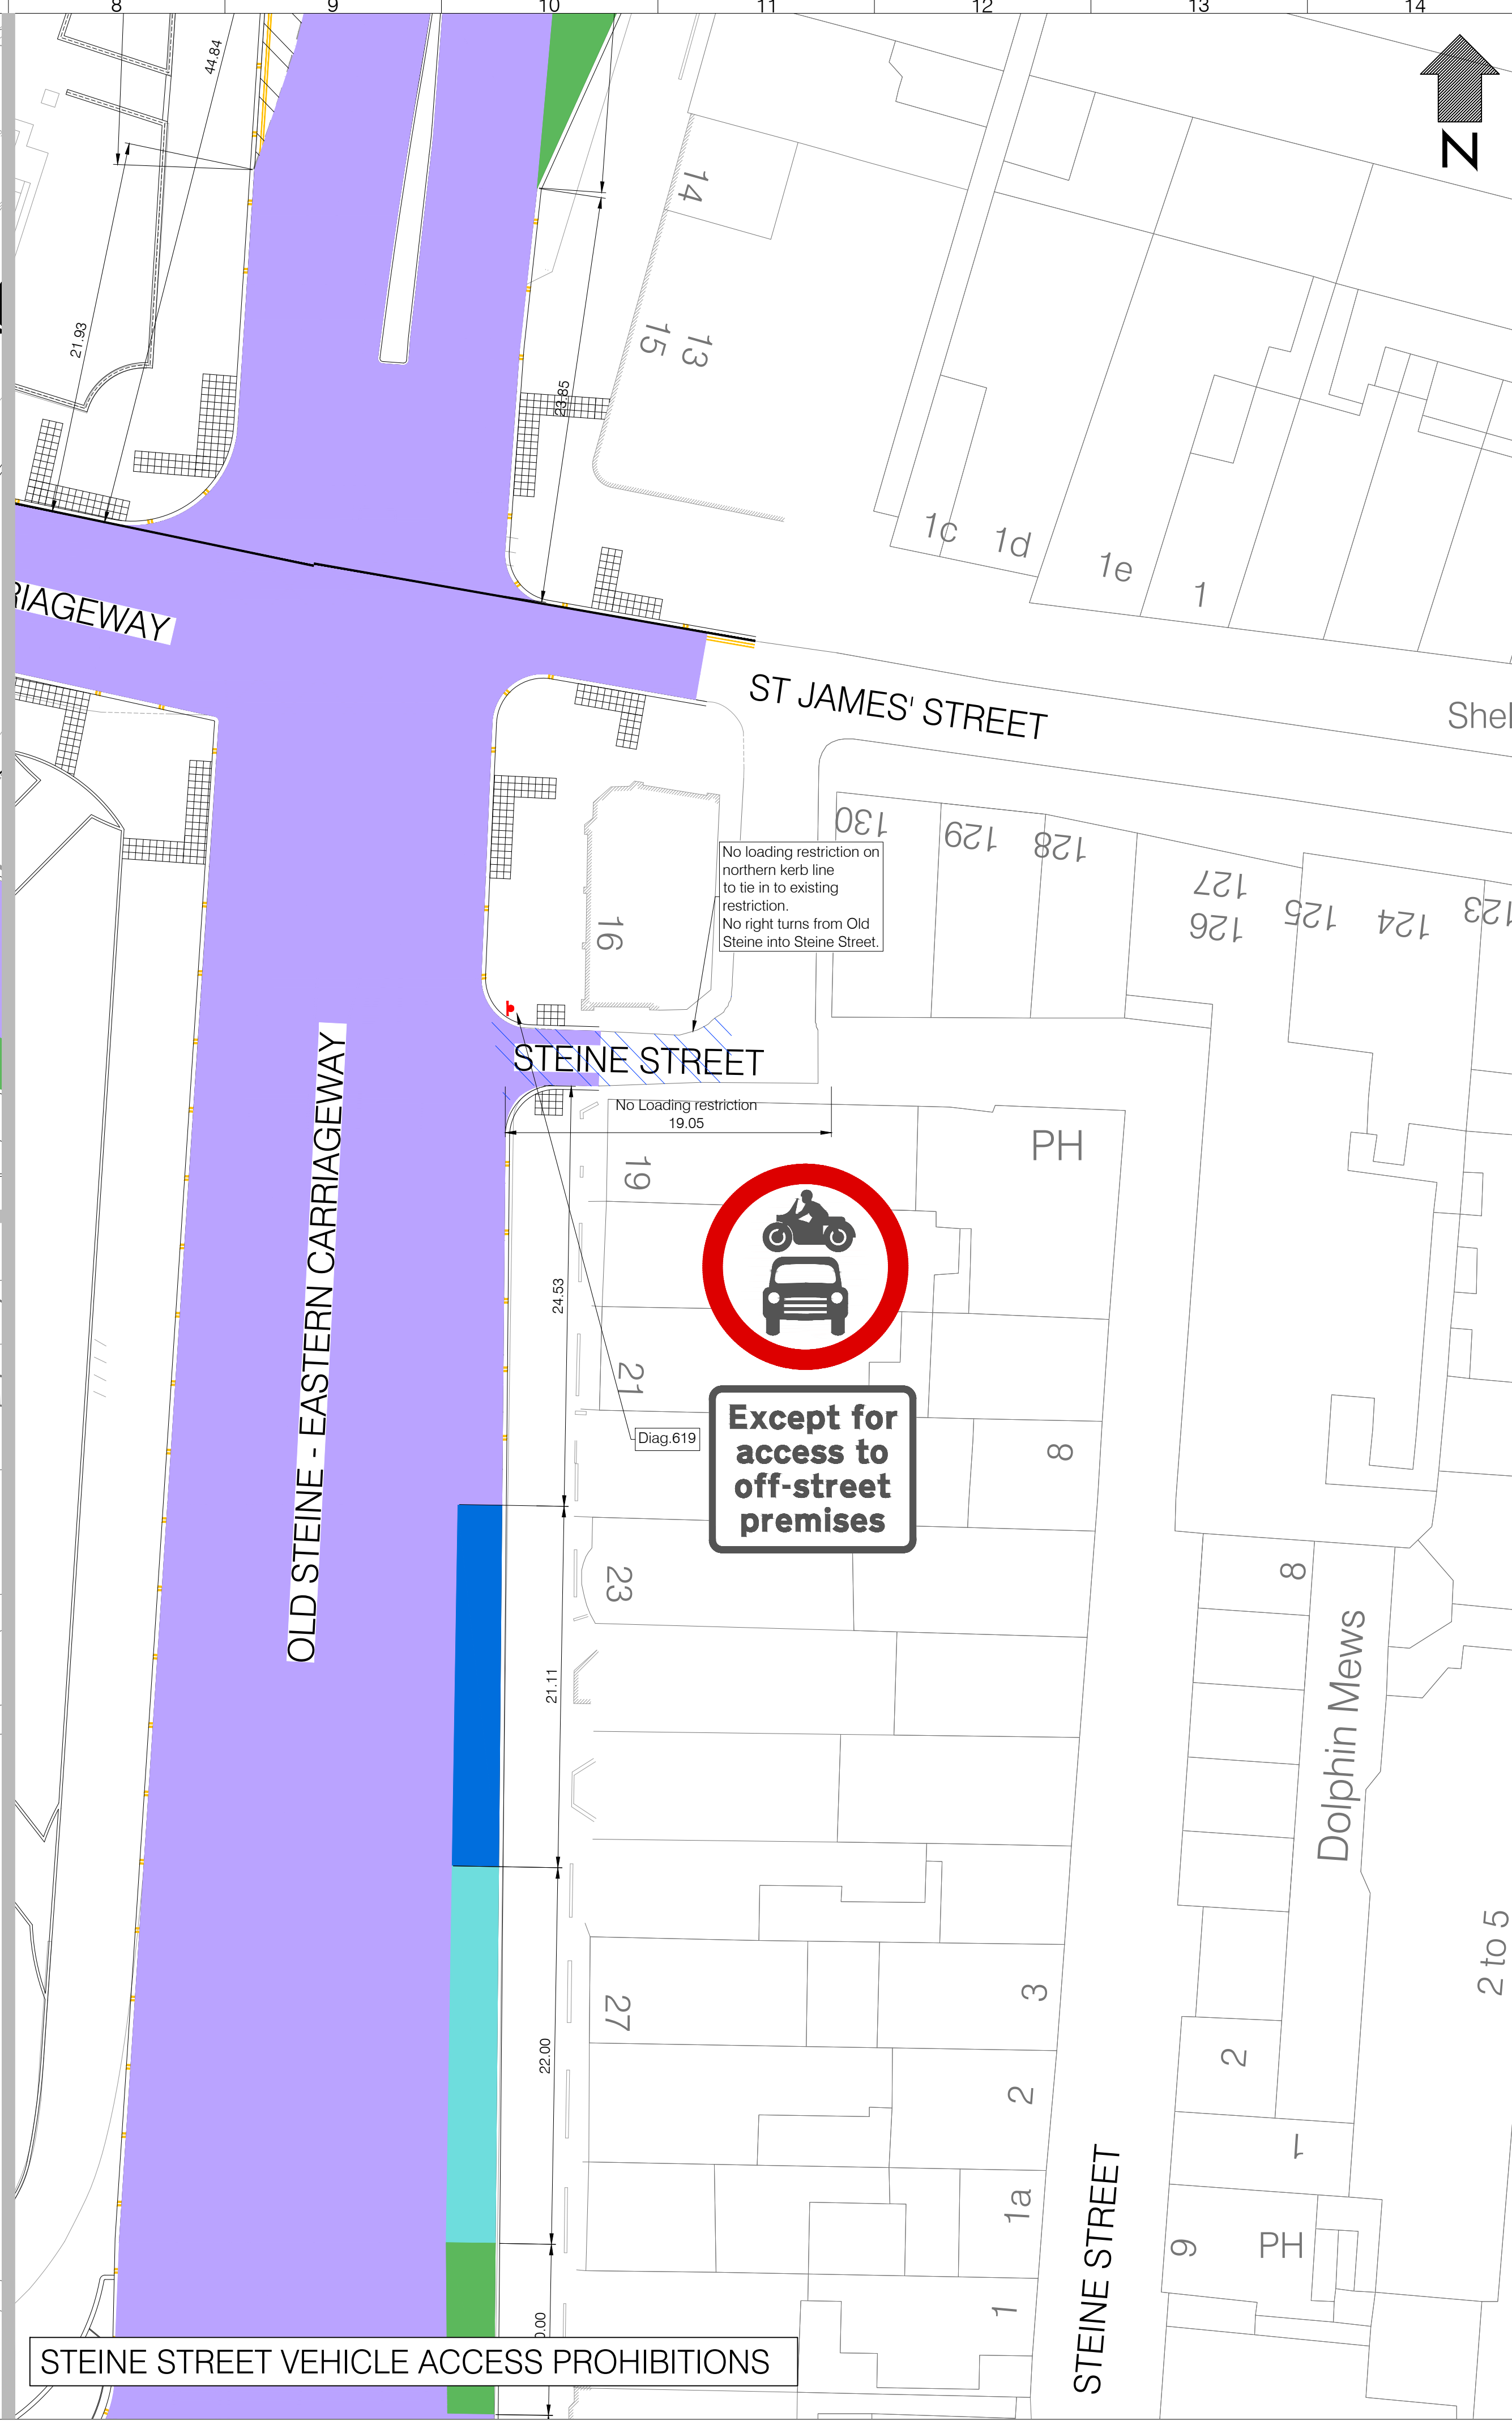


LEGEND

- No Loading/Unloading At Any Time
- Loading Bay - 24 hours any day
- Motorcycles Parking Places 24 hours of any day
- Taxi Rank 24 hours of any day
- Disabled Badge Holders Parking Places Monday to Sunday - 8am to 8pm
- Doctors Parking Places
- Bus Stand
- Bus Stop - 24 hours any day
- Bus Lane
- No motor vehicle except for access

NOTES

1. All dimensions are in meters unless otherwise stated.

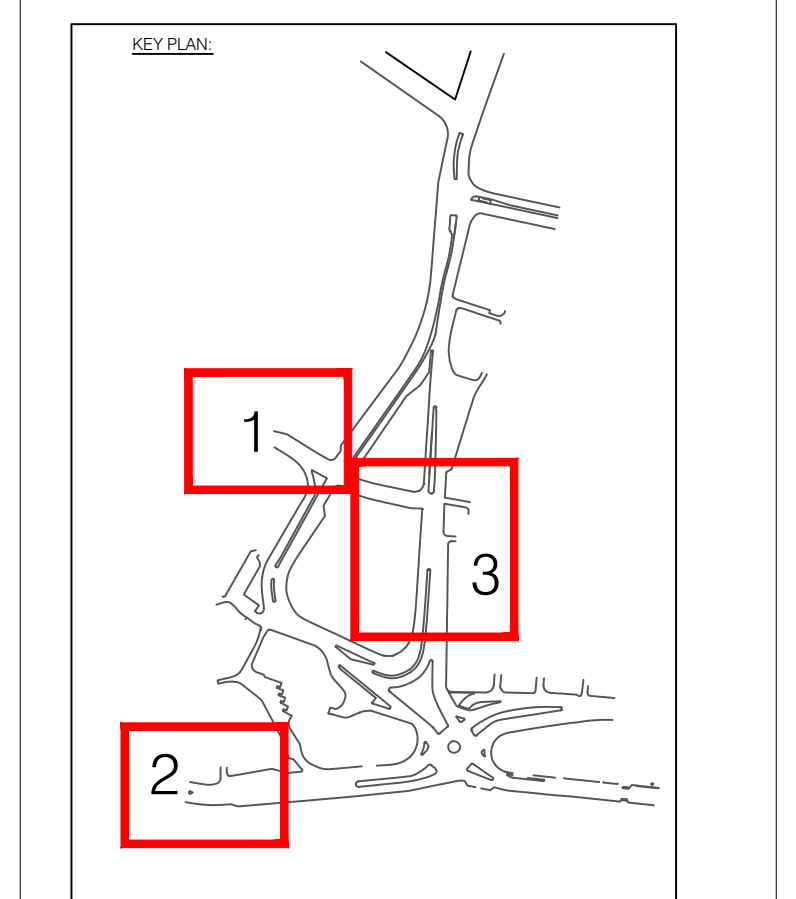

Rev	Date	Description	Drn	Chk	App
A	19.09.2024	ORIGINAL ISSUE	SL	KG	GW

This drawing has been specifically prepared to meet the requirements of the named client and may contain design and innovative features which differ from conventional design standards.

PROJECT CENTRE
www.marstonholdings.co.uk/projectcentre

Client: Brighton & Hove City Council

Project: VALLEY GARDENS PHASE 3

Drawing Title: TRAFFIC REGULATION ORDER PLAN PARKING RESTRICTIONS - SHEET 3 OF 3

Drawing Status: ECI STAGE 1

Drawn	Designed	Date	Scale	Size
LG	RP	02.12.2021	1:250	A1

Drawing No. 1000007131-610-03